


DURABLE AND TEMPORARY 4'' WHITE LINE  
 STA. 60+00 - STA. 70+00 LT & RT (EDGE LINE)

DURABLE AND TEMPORARY 4'' YELLOW LINE  
 STA. 60+00 - STA. 70+00 LT & RT (DOUBLE YELLOW CL)

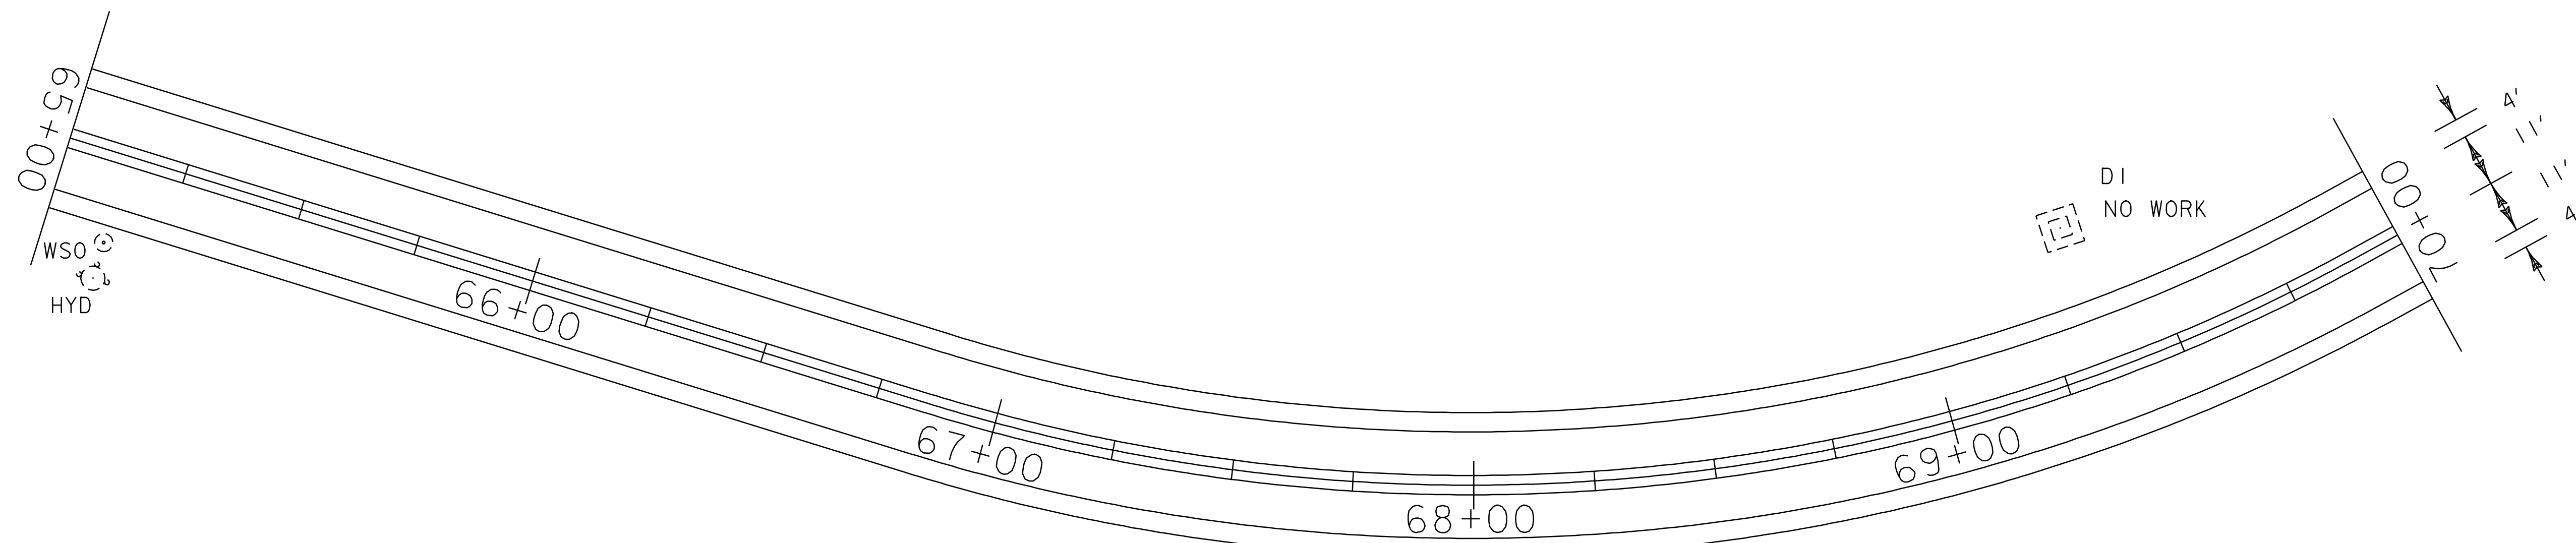

**PAVING  
 PROJECT  
 LAYOUT  
 #8**

PROJECT NAME: STOWE  
 PROJECT NUMBER: AC STP 2407(I)S

FILE NAME: p04c048.dgn  
 PROJECT LEADER: WOOLAVER  
 DESIGNED BY: LOCKE  
 p04c048i08.i

PLOT DATE: 11-JUN-2007 13:44  
 DRAWN BY: LOCKE  
 CHECKED BY: PAVT MGMT  
 SHEET 17 OF 69