

DURABLE AND TEMPORARY 4'' WHITE LINE
 STA. 70+00 - STA. 75+30 LT (EDGE LINE)
 STA. 75+70 - STA. 80+00 LT (EDGE LINE)
 STA. 70+00 - STA. 80+00 RT (EDGE LINE)

DURABLE AND TEMPORARY 4'' YELLOW LINE
 STA. 70+00 - STA. 75+30 LT & RT (DOUBLE YELLOW CL)
 STA. 75+70 - STA. 80+00 LT & RT (DOUBLE YELLOW CL)

REMOVAL AND DISPOSAL OF GUARD RAIL
 STA. 77+77 - STA. 80+00 LT
 STA. 77+85 - STA. 80+00 RT

STEEL BEAM GUARD RAIL (GALVANIZED)
 STA. 77+77 - STA. 79+01 LT
 STA. 77+85 - STA. 78+68 RT



BRIDGE RAIL - H.D. STEEL BEAM /FASCIA MOUNTED (MOD. 3)
 STA. 78+68 - STA. 80+00 RT
 STA. 79+01 - STA. 80+00 LT

ANCHOR FOR STEEL BEAM GUARD RAIL
 STA. 77+89 LT
 STA. 77+97 RT

REMOVING SIGNS
 4 EA

ADJUST ELEVATION OF VALVE BOX
 STA. 76+16 LT (WSO IN TOWN HIGHWAY)

T-38
 MEADOW LANE
 MM 1.465 = STA. 77+35

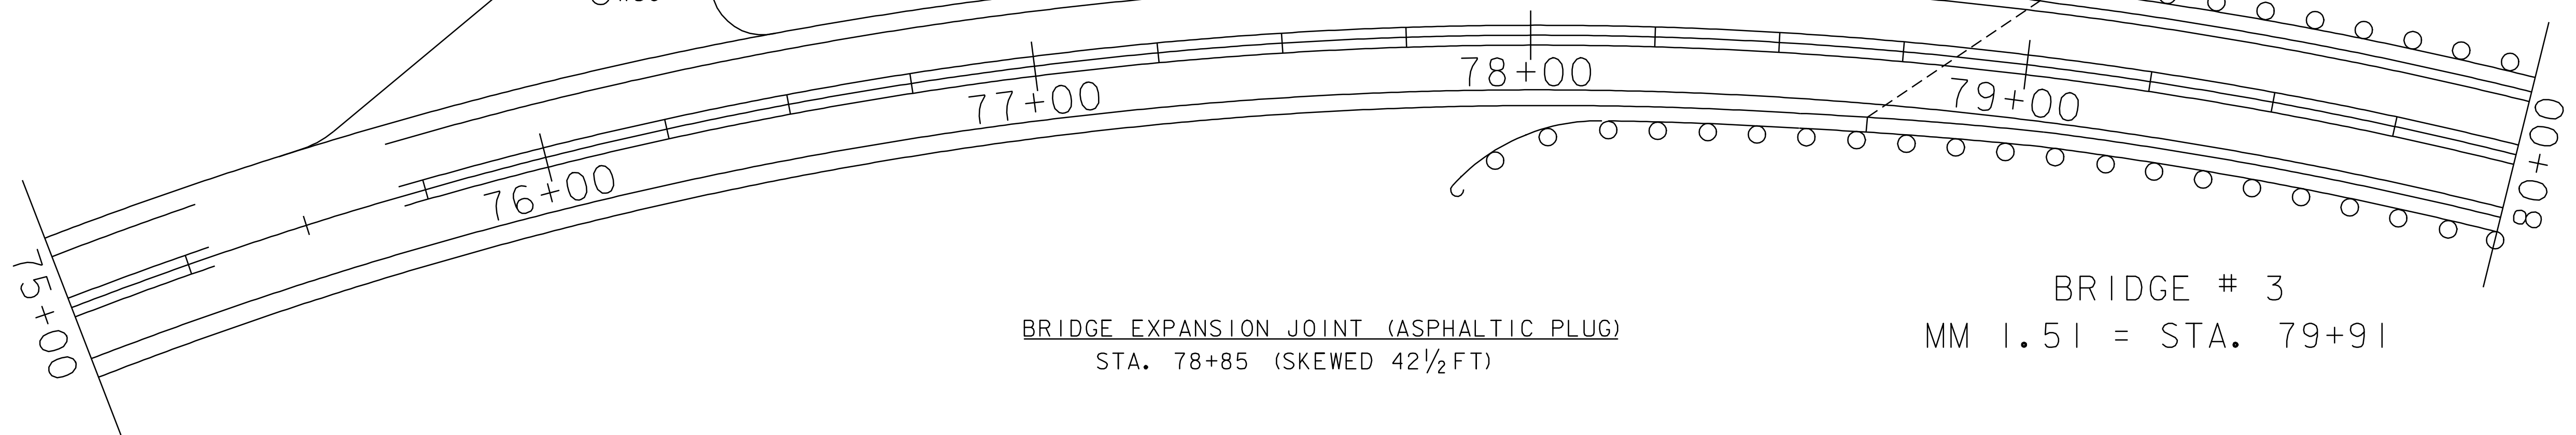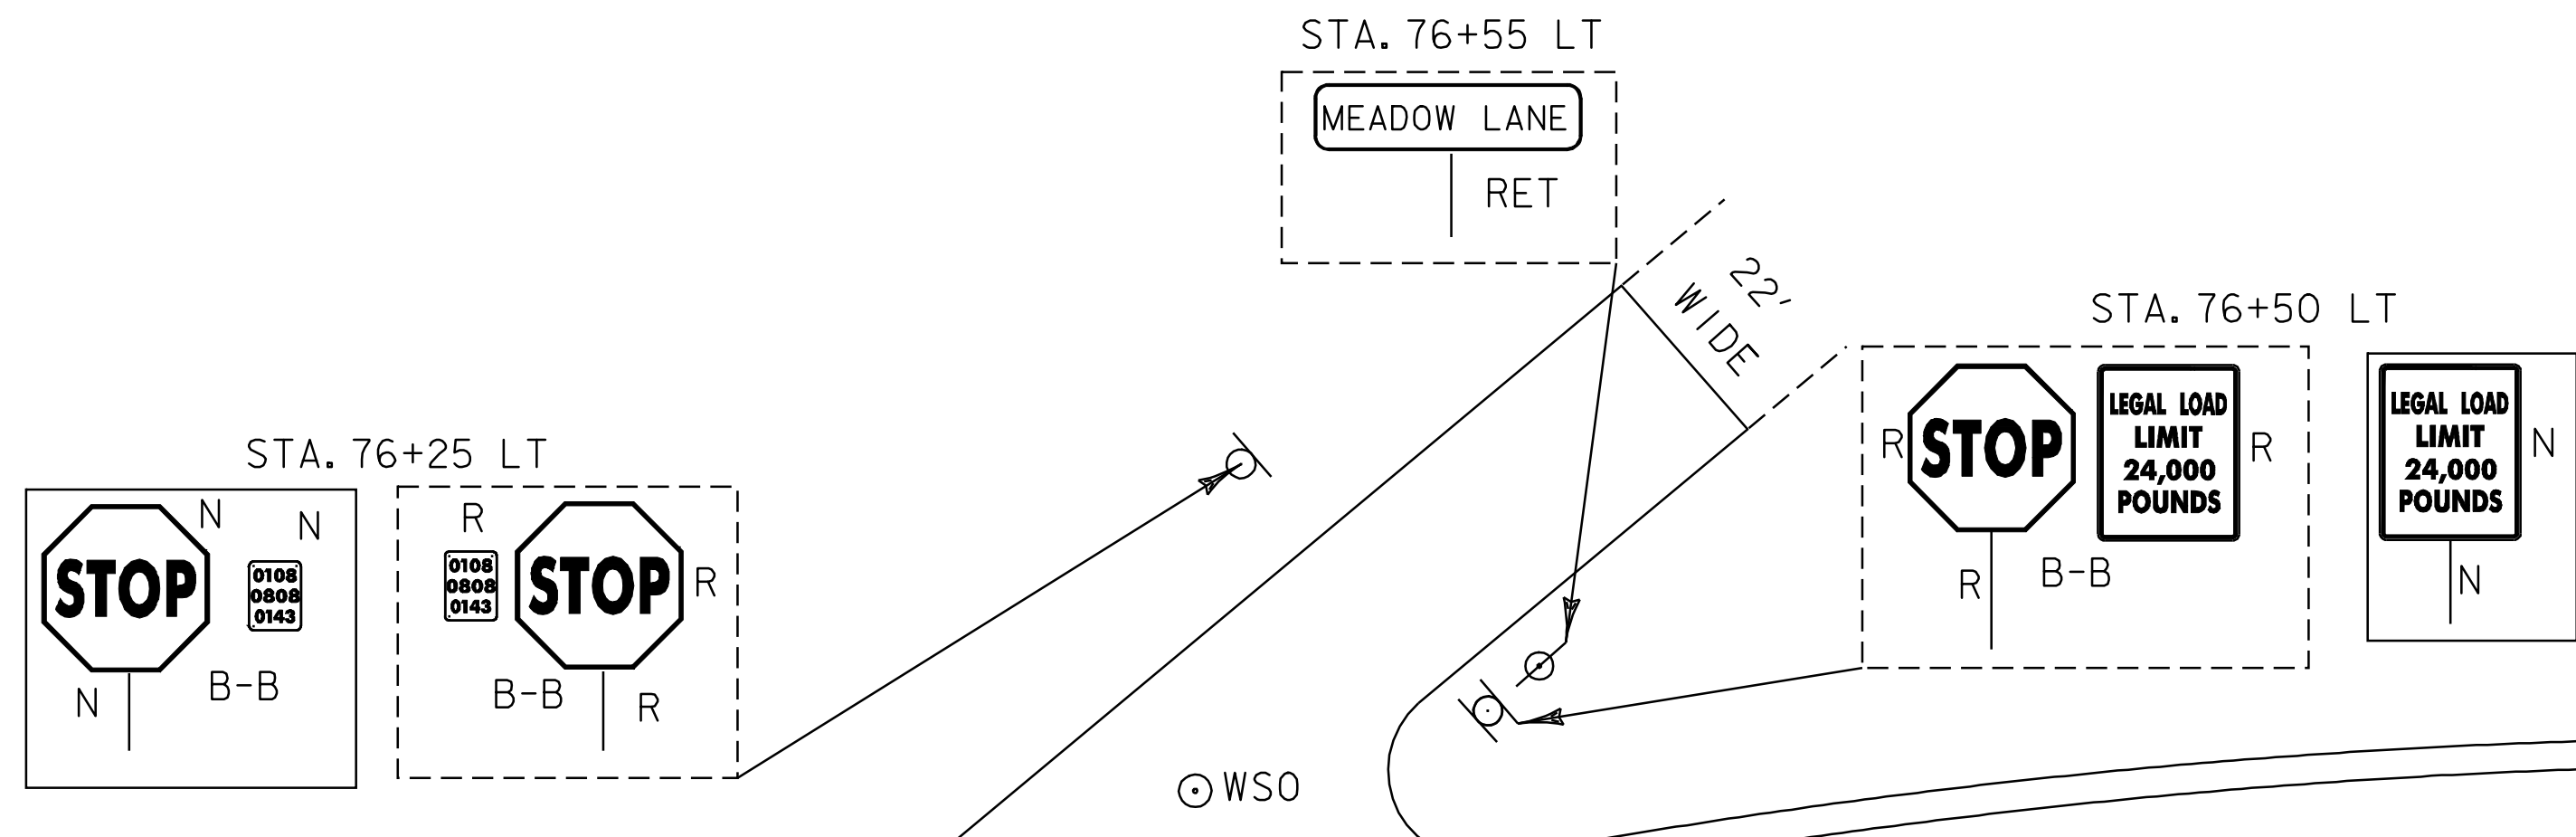

BRIDGE EXPANSION JOINT (ASPHALTIC PLUG)
 STA. 78+85 (SKEWED 42 1/2 FT)

BRIDGE # 3
 MM 1.51 = STA. 79+91

**PAVING
 PROJECT
 LAYOUT
 #9**

PROJECT NAME: STOWE
 PROJECT NUMBER: AC STP 2407(I)S

FILE NAME: p04c048.dgn
 PROJECT LEADER: WOOLAVER
 DESIGNED BY: LOCKE
 p04c048i09.1

PLOT DATE: 11-JUN-2007 13:44
 DRAWN BY: LOCKE
 CHECKED BY: PAVT MGMT
 SHEET 18 OF 69