


STA. 84+50  
 BEGIN CONTROL SECTION  
 CATEGORY II WORK PLAN

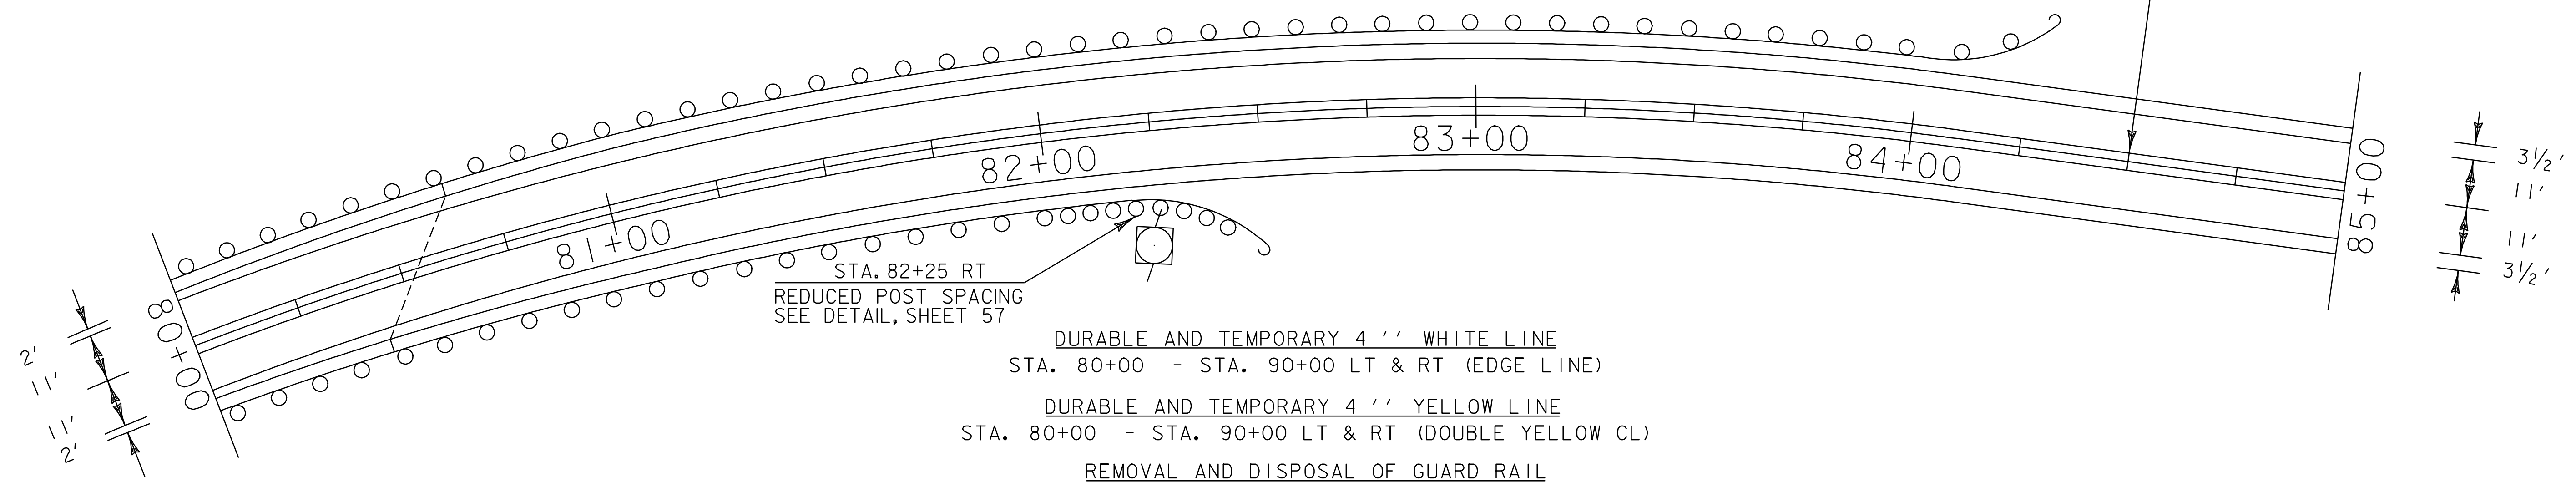

STA. 82+25 RT  
 REDUCED POST SPACING  
 SEE DETAIL, SHEET 57

DURABLE AND TEMPORARY 4'' WHITE LINE  
 STA. 80+00 - STA. 90+00 LT & RT (EDGE LINE)

DURABLE AND TEMPORARY 4'' YELLOW LINE  
 STA. 80+00 - STA. 90+00 LT & RT (DOUBLE YELLOW CL)

REMOVAL AND DISPOSAL OF GUARD RAIL  
 STA. 80+00 - STA. 84+30 LT  
 STA. 80+00 - STA. 82+24 RT


STEEL BEAM GUARD RAIL (GALVANIZED)  
 STA. 80+65 - STA. 84+30 LT  
 STA. 80+43 - STA. 82+53 RT

BRIDGE RAIL - H.D. STEEL BEAM /FASCIA MOUNTED (MOD. 3)  
 STA. 80+00 - STA. 80+43 RT  
 STA. 80+00 - STA. 80+65 LT

ANCHOR FOR STEEL BEAM GUARD RAIL  
 STA. 84+18 LT  
 STA. 82+41 RT

BRIDGE EXPANSION JOINT (ASPHALTIC PLUG)  
 STA. 80+51 (SKEWED 42 1/2 FT)

CHANGING ELEVATION OF SEWER MANHOLE  
 STA. 89+16 LT (IN PAVED APRON)

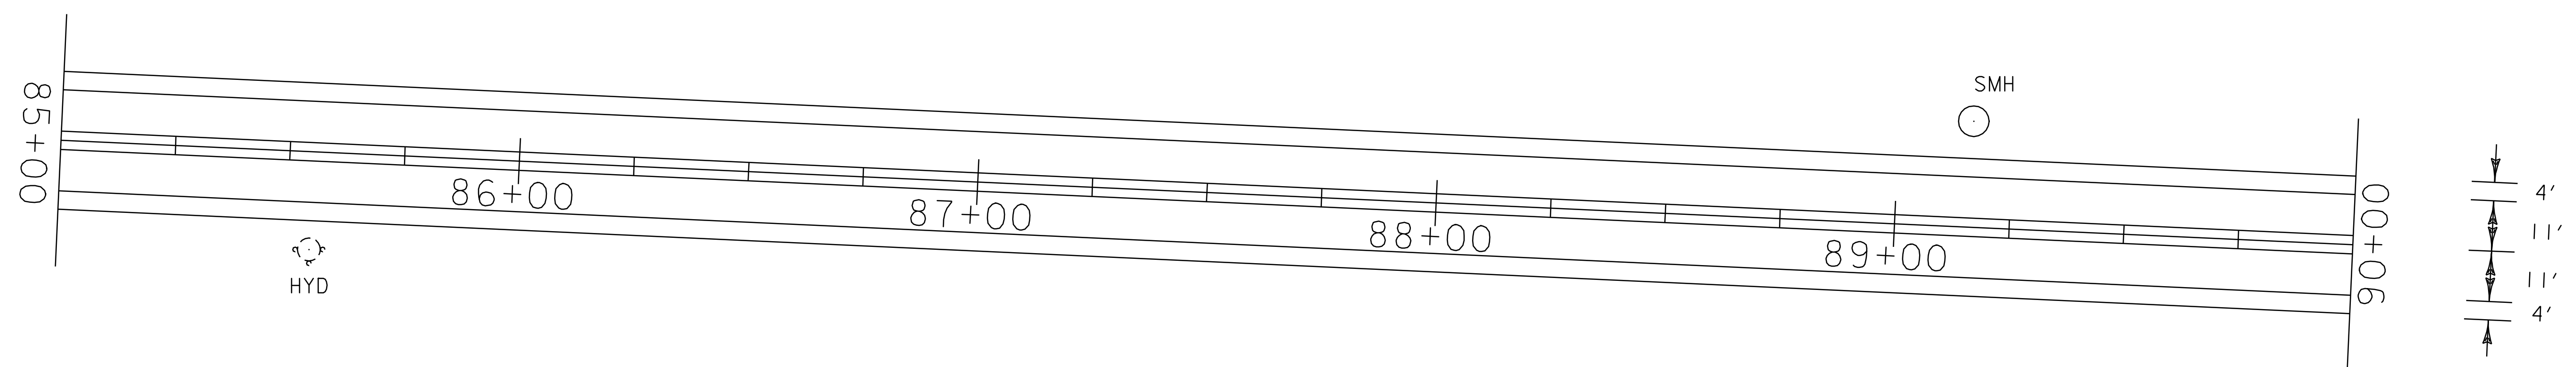

<b>PAVING PROJECT LAYOUT #10</b>	PROJECT NAME: STOWE	PLOT DATE: 11-JUN-2007 13:44
	PROJECT NUMBER: AC STP 2407(1)S	DRAWN BY: LOCKE
	FILE NAME: p04c048.dgn	CHECKED BY: PAVT MGMT
	DESIGNED BY: LOCKE	SHEET 19 OF 69
	p04c048(1)0.i	