


T-31
 CAPE COD RD.
 MM 1.719 = STA. 90+76

ADJUST ELEVATION OF VALVE BOX
 STA. 90+70 RT T-31 (WSO-3)

- REMOVING SIGNS
3 EA
- DURABLE AND TEMPORARY 4'' WHITE LINE
 STA. 90+00 - STA. 90+66 RT (EDGE LINE)
 STA. 90+86 - STA. 100+00 RT (EDGE LINE)
 STA. 90+00 - STA. 100+00 LT (EDGE LINE)
- DURABLE AND TEMPORARY 4'' YELLOW LINE
 STA. 90+00 - STA. 90+56 LT & RT (DOUBLE YELLOW CL)
 STA. 90+96 - STA. 100+00 LT & RT (DOUBLE YELLOW CL)
 STA. 90+76 RT (DOUBLE YELLOW CL) T-31
- DURABLE AND TEMPORARY 24'' STOP BAR
 STA. 90+76 RT (T-31)
- DURABLE AND TEMPORARY LETTERS OR SYMBOLS
 STA. 90+76 RT (T-31) STOP

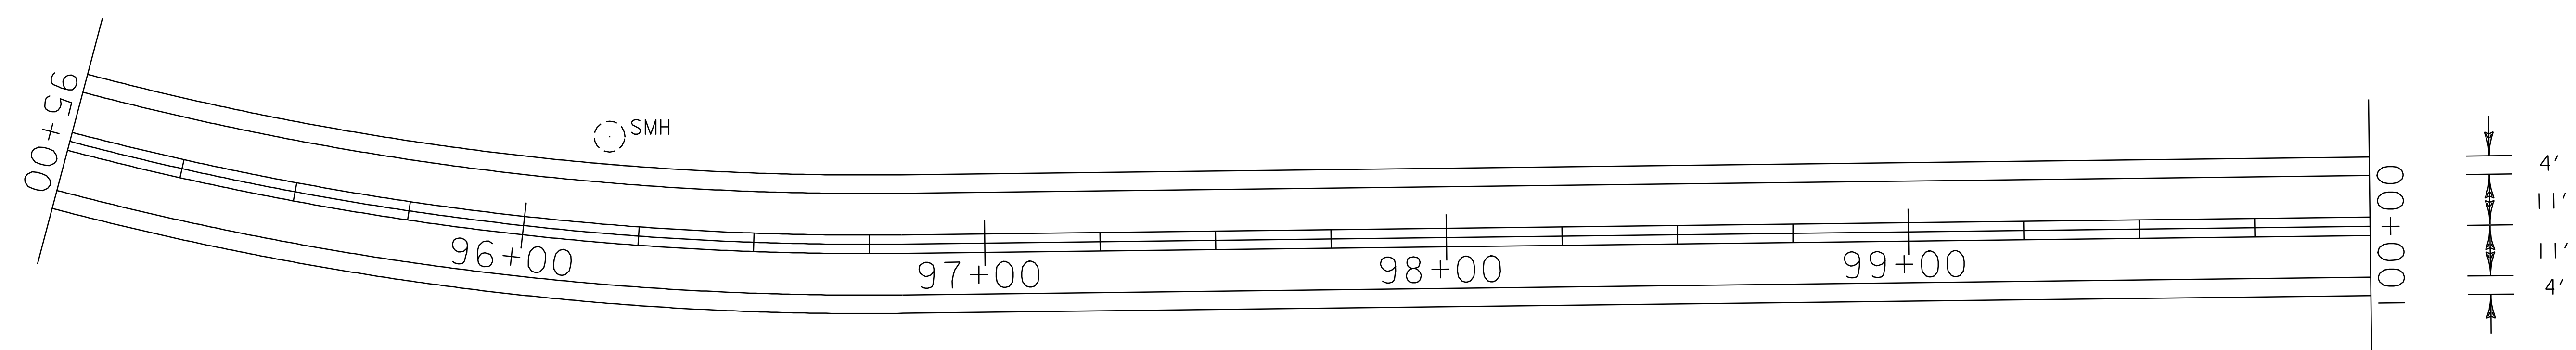

PAVING PROJECT LAYOUT #11	PROJECT NAME: STOWE	PLOT DATE: 11-JUN-2007 13:44
	PROJECT NUMBER: AC STP 2407(1)S	DRAWN BY: LOCKE
	FILE NAME: p04c048.dgn	CHECKED BY: PAVT MGMT
	PROJECT LEADER: WOOLAVER DESIGNED BY: LOCKE p04c048(1).i	SHEET 20 OF 69