

T-29  
 COTTAGE CLUB DR.  
 MM 2.089 = STA. 110+24

ADJUST ELEVATION OF VALVE BOX  
 STA. 110+14 RT (T-29) WSO

CHANGE ELEVATION OF SEWER MANHOLE  
 STA. 110+33 RT (T-29)


REMOVING SIGNS  
 3 EA

DURABLE AND TEMPORARY 4'' WHITE LINE  
 STA. 110+00 - STA. 120+00 LT (EDGE LINE)  
 STA. 110+00 - STA. 110+21 RT (EDGE LINE)  
 STA. 110+42 - STA. 120+00 RT (EDGE LINE)

DURABLE AND TEMPORARY 4'' YELLOW LINE  
 STA. 110+00 - STA. 110+04 LT & RT (DOUBLE YELLOW CL)  
 STA. 110+24 RT (DOUBLE YELLOW CL) T-29  
 STA. 110+44 - STA. 120+00 LT & RT (DOUBLE YELLOW CL)

DURABLE AND TEMPORARY 24'' STOP BAR  
 STA. 110+24 RT (T-29)

DURABLE AND TEMPORARY LETTERS OR SYMBOLS  
 STA. 110+24 RT (T-29) STOP

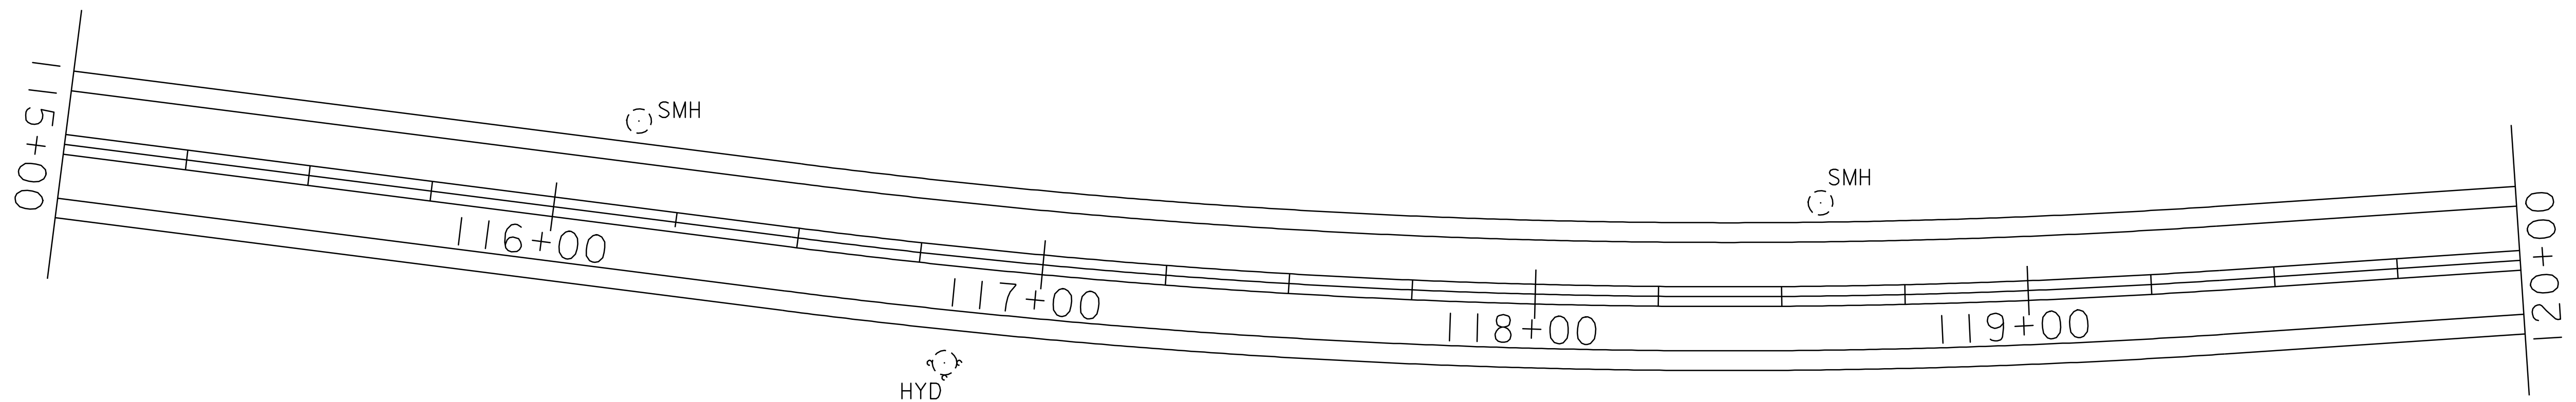

**PAVING  
 PROJECT  
 LAYOUT  
 #13**

PROJECT NAME: STOWE  
 PROJECT NUMBER: AC STP 2407(I)S

FILE NAME: p04c048.dgn  
 PROJECT LEADER: WOOLLAVER  
 DESIGNED BY: LOCKE  
 p04c048I13.1

PLOT DATE: 11-JUN-2007 13:44  
 DRAWN BY: LOCKE  
 CHECKED BY: PAVT MGMT  
 SHEET 22 OF 69