

DURABLE AND TEMPORARY 4'' WHITE LINE
 STA. 130+00 - STA. 140+00 LT & RT (EDGE LINE)

DURABLE AND TEMPORARY 4'' YELLOW LINE
 STA. 130+00 - STA. 140+00 LT & RT (DOUBLE YELLOW CL)

REMOVAL AND DISPOSAL OF GUARD RAIL

STA. 130+00 - STA. 135+80 LT
 STA. 134+39 - STA. 135+75 RT

STEEL BEAM GUARD RAIL (GALVANIZED)

STA. 130+00 - STA. 134+91.5 LT
 STA. 134+39 - STA. 134+91.5 RT
 STA. 135+16.5 - STA. 135+75 RT
 STA. 135+16.5 - STA. 135+80 LT

HEAVY DUTY STEEL BEAM GUARD RAIL


STA. 134+91.5 - STA. 135+16.5 RT & LT

ANCHOR FOR STEEL BEAM GUARD RAIL

STA. 134+51 RT
 STA. 135+63 RT
 STA. 135+68 LT

☐
 BURIED
 TELEPHONE
 MARKER

133+73 ~ 134+20
 DITCHING W/
 EROSION MATTING

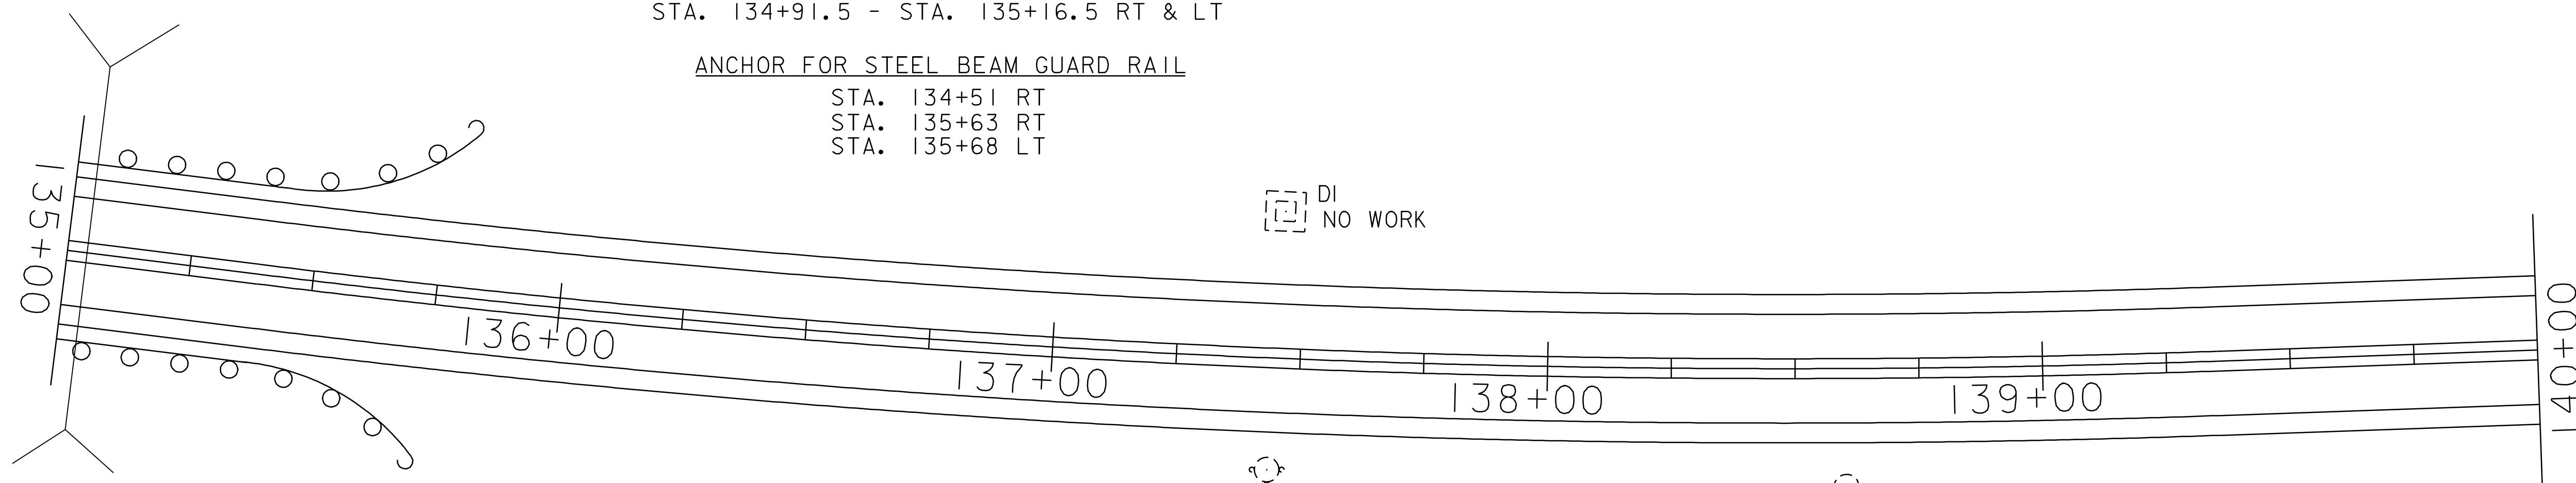

BRIDGE # 3A
 MM 2.56 = STA. 135+04

**PAVING
 PROJECT
 LAYOUT
 #15**

PROJECT NAME: STOWE
 PROJECT NUMBER: AC STP 2407(I)S

FILE NAME: p04c048.dgn
 PROJECT LEADER: WOOLLAVER
 DESIGNED BY: LOCKE
 p04c048I15.1

PLOT DATE: 11-JUN-2007 13:44
 DRAWN BY: LOCKE
 CHECKED BY: PAVT MGMT
 SHEET 24 OF 69