

REMOVING SIGNS
3 EA

DURABLE AND TEMPORARY 4'' WHITE LINE

STA. 170+00 - STA. 180+00 LT (EDGE LINE)
 STA. 170+00 - STA. 172+54 RT (EDGE LINE)
 STA. 172+66 - STA. 180+00 RT (EDGE LINE)

DURABLE AND TEMPORARY 4'' YELLOW LINE

STA. 170+00 - STA. 171+65 LT & RT (DOUBLE YELLOW CL)
 STA. 172+05 - STA. 180+00 LT & RT (DOUBLE YELLOW CL)
 STA. 171+85 RT (DOUBLE YELLOW CL - T-23)

DURABLE AND TEMPORARY 24'' STOP BAR

STA. 172+22 RT (T-23)

DURABLE AND TEMPORARY LETTERS OR SYMBOLS



STA. 171+85 RT (T-23) STOP

ADJUST ELEVATION OF VALVE BOX

STA. 172+25 RT (3 WSO-IN PAVED APRON)
 STA. 172+64 RT (WSO-IN PAVED APRON)

REHABING DI, CB, OR MH CLASS I

STA. 173+27 RT

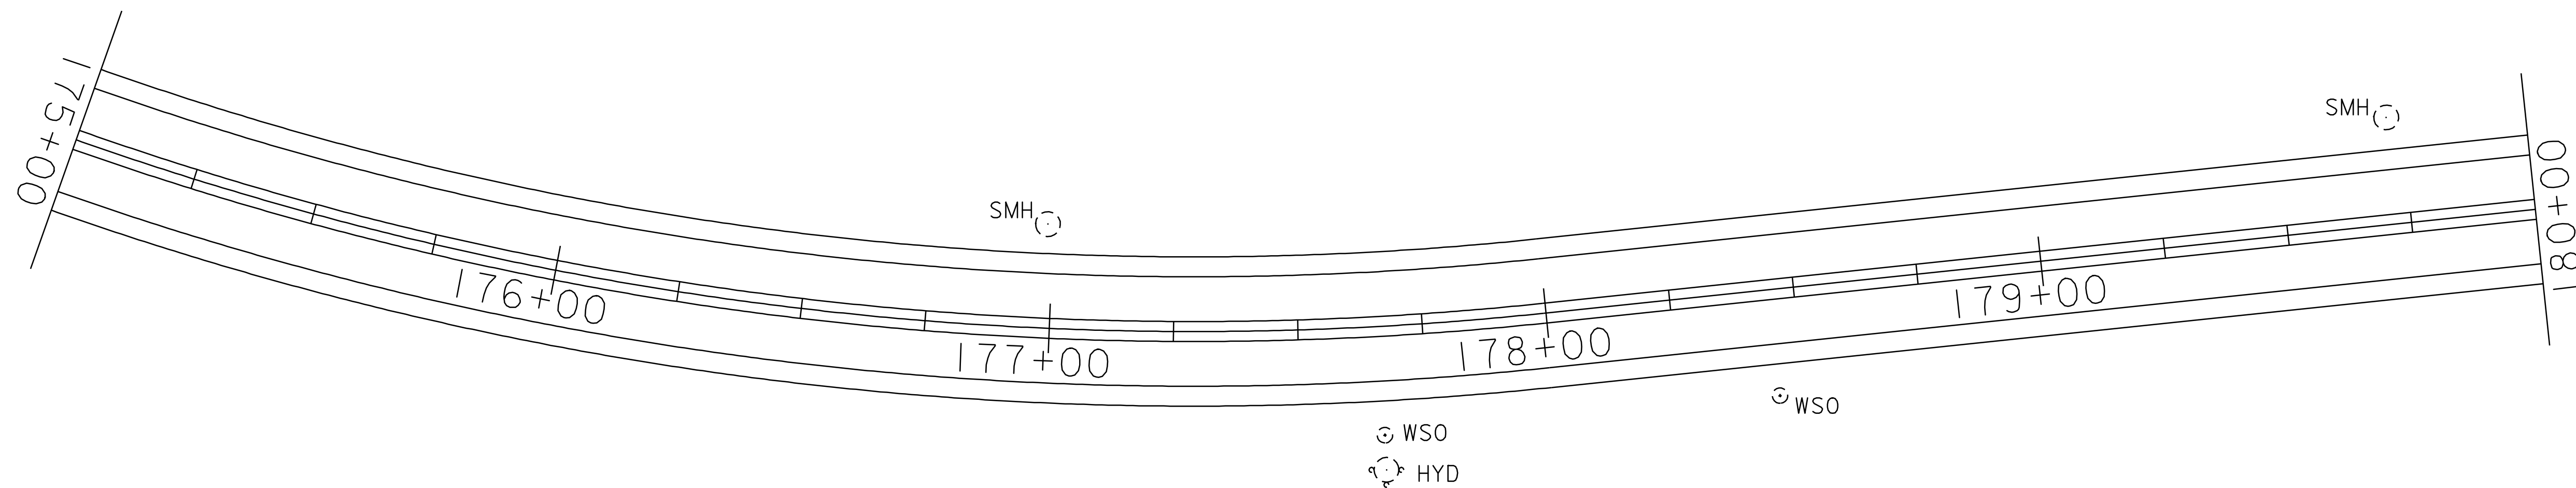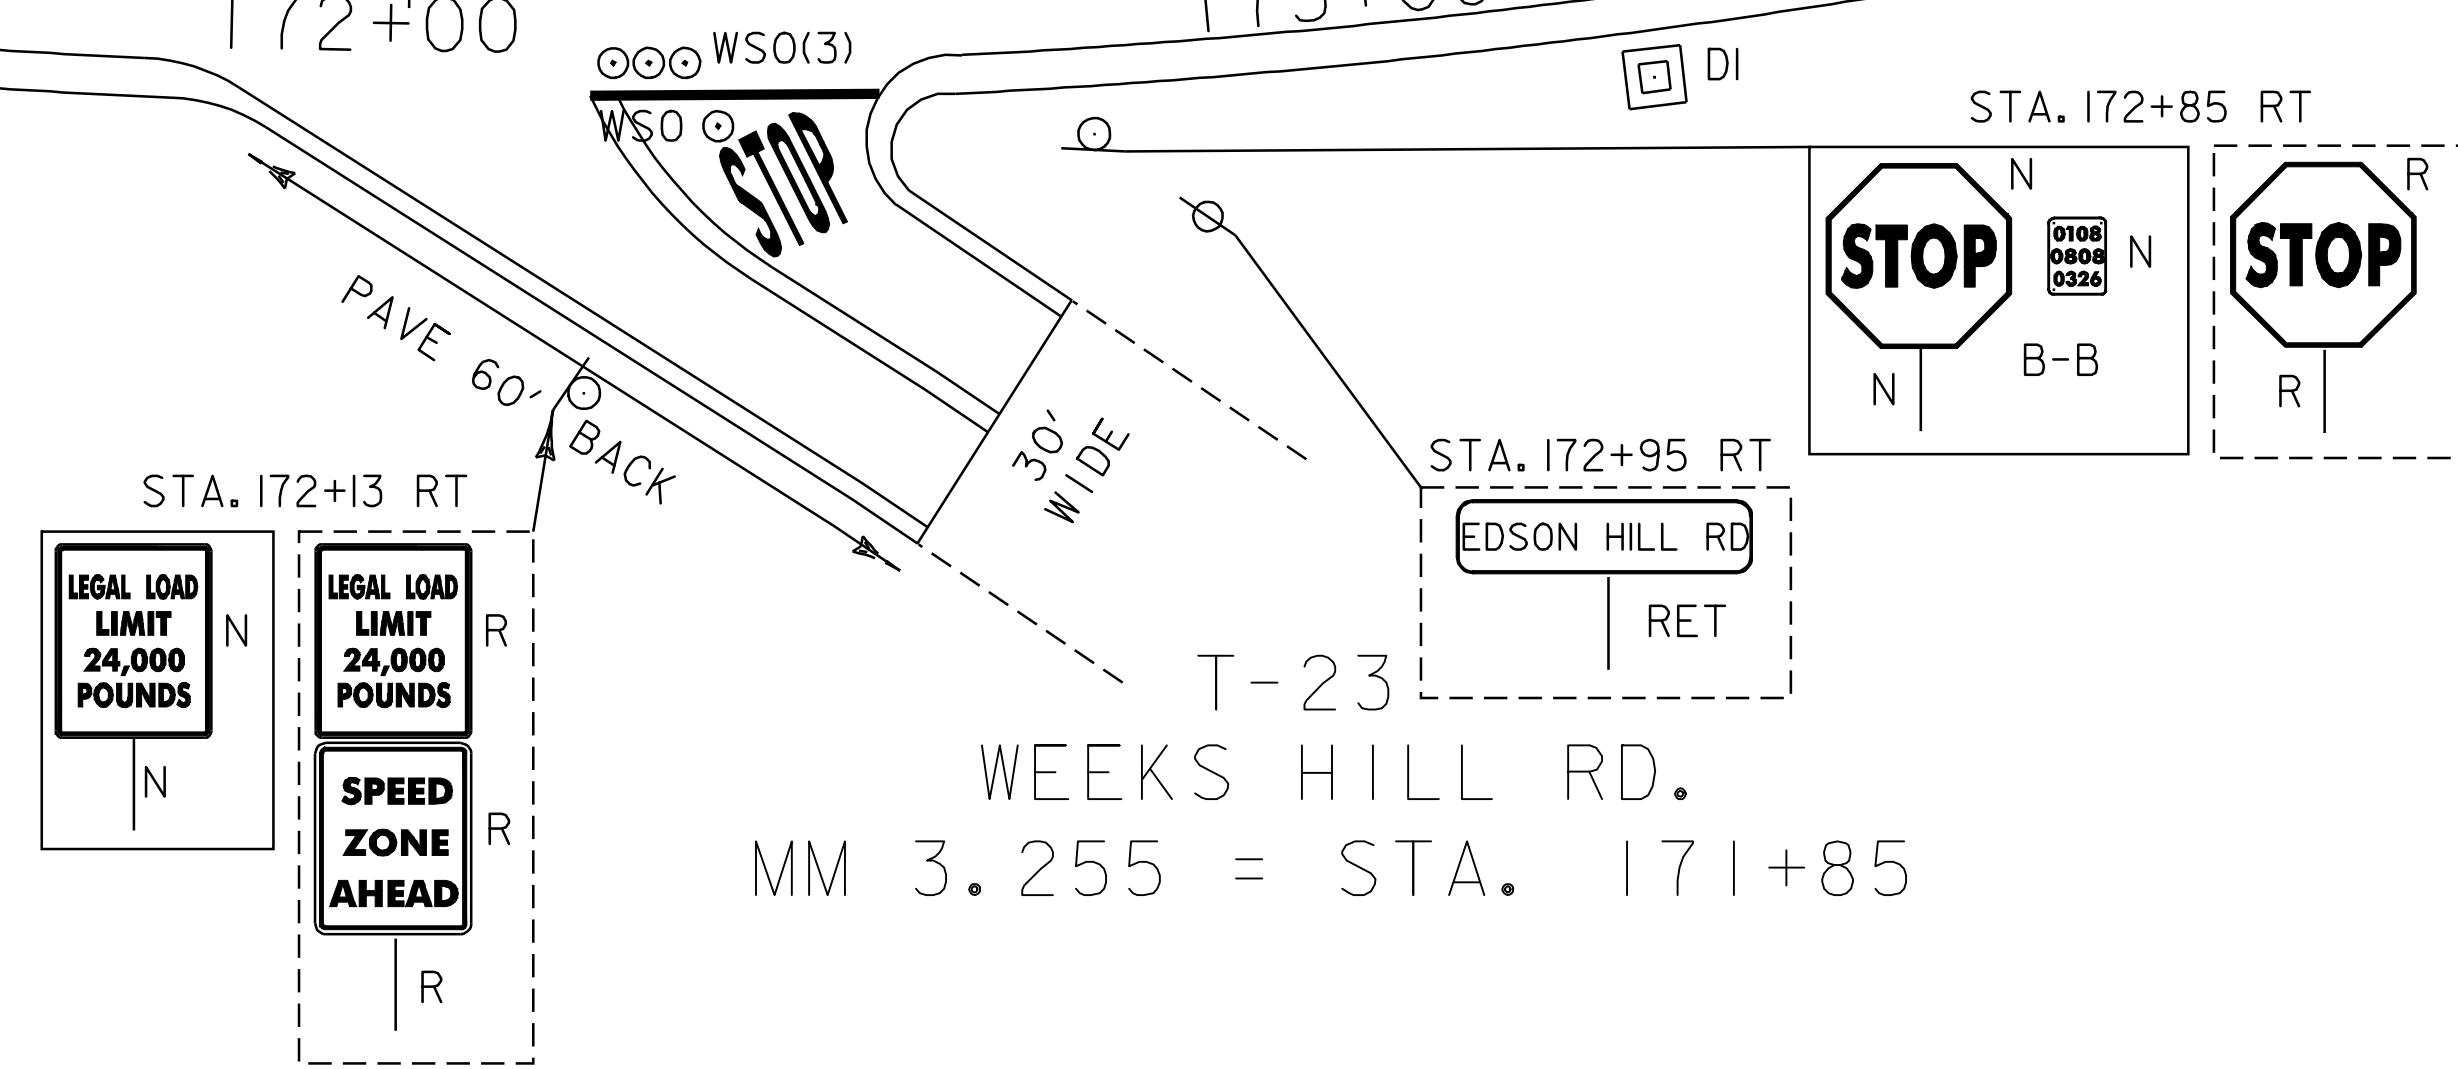

**PAVING
PROJECT
LAYOUT
#19**

PROJECT NAME: STOWE
 PROJECT NUMBER: AC STP 2407(I)S

FILE NAME: p04c048.dgn
 PROJECT LEADER: WOOLAVER
 DESIGNED BY: LOCKE
 p04c048I19.I

PLOT DATE: 11-JUN-2007 13:45
 DRAWN BY: LOCKE
 CHECKED BY: PAVT MGMT
 SHEET 28 OF 69