


DURABLE AND TEMPORARY 4'' WHITE LINE
 STA. 190+00 - STA. 200+00 LT & RT (EDGE LINE)

DURABLE AND TEMPORARY 4'' YELLOW LINE
 STA. 190+00 - STA. 200+00 LT & RT (DOUBLE YELLOW CL)

REMOVAL AND DISPOSAL OF GUARD RAIL
 STA. 199+47 - STA. 200+00 LT

STEEL BEAM GUARD RAIL (GALVANIZED)
 STA. 199+47 - STA. 200+00 LT

ANCHOR FOR STEEL BEAM GUARD RAIL
 STA. 199+59 LT

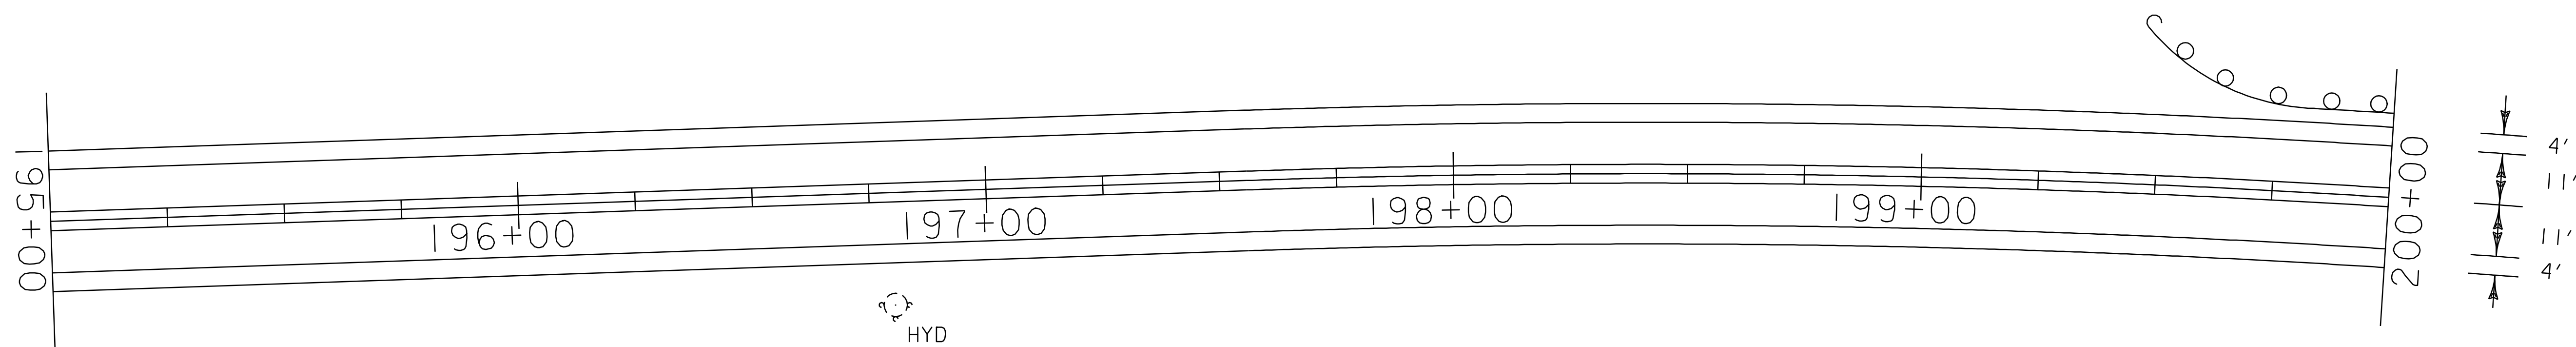

**PAVING
 PROJECT
 LAYOUT
 #21**

PROJECT NAME: STOWE
 PROJECT NUMBER: AC STP 2407(I)S

FILE NAME: p04c048.dgn
 PROJECT LEADER: WOOLAVER
 DESIGNED BY: LOCKE
 p04c048i21.i

PLOT DATE: 11-JUN-2007 13:45
 DRAWN BY: LOCKE
 CHECKED BY: PAVT MGMT
 SHEET 30 OF 69