


DURABLE AND TEMPORARY 4 '' WHITE LINE
 STA. 290+00 - STA. 300+00 LT & RT (EDGE LINE)
DURABLE AND TEMPORARY 4 '' YELLOW LINE
 STA. 290+00 - STA. 300+00 LT & RT (DOUBLE YELLOW CL)

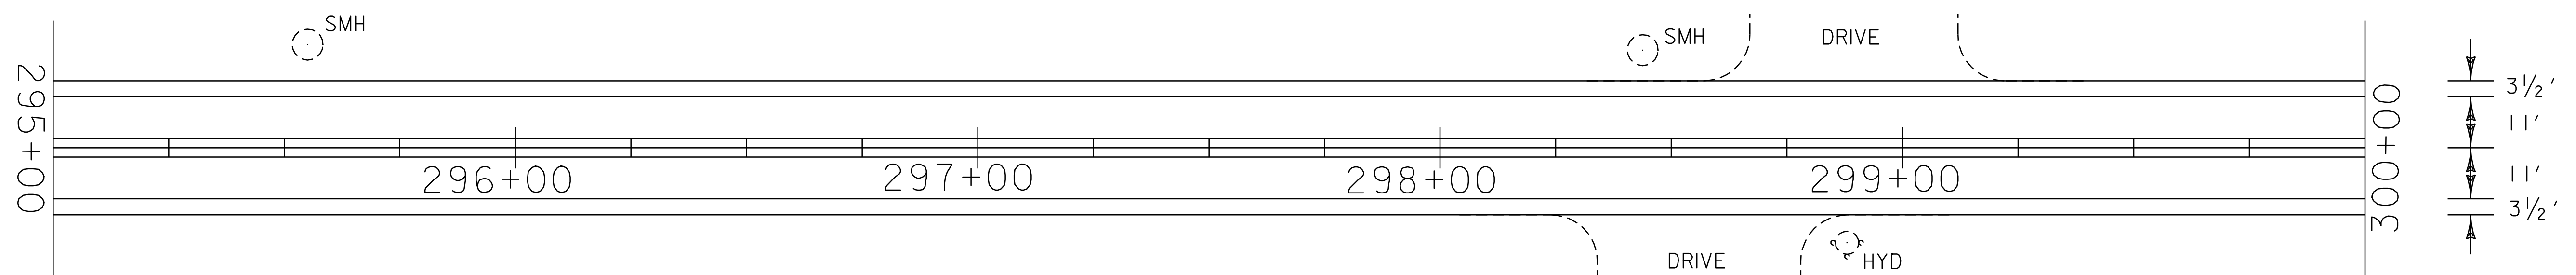

**PAVING
PROJECT
LAYOUT
#31**

PROJECT NAME: STOWE
PROJECT NUMBER: AC STP 2407(I)S

FILE NAME: p04c048.dgn
PROJECT LEADER: WOOLLAVER
DESIGNED BY: LOCKE
p04c048i31.i

PLOT DATE: 11-JUN-2007 13:45
DRAWN BY: LOCKE
CHECKED BY: PAVT MGMT
SHEET 40 OF 69