




BRIDGE 3 @ MM 1.513

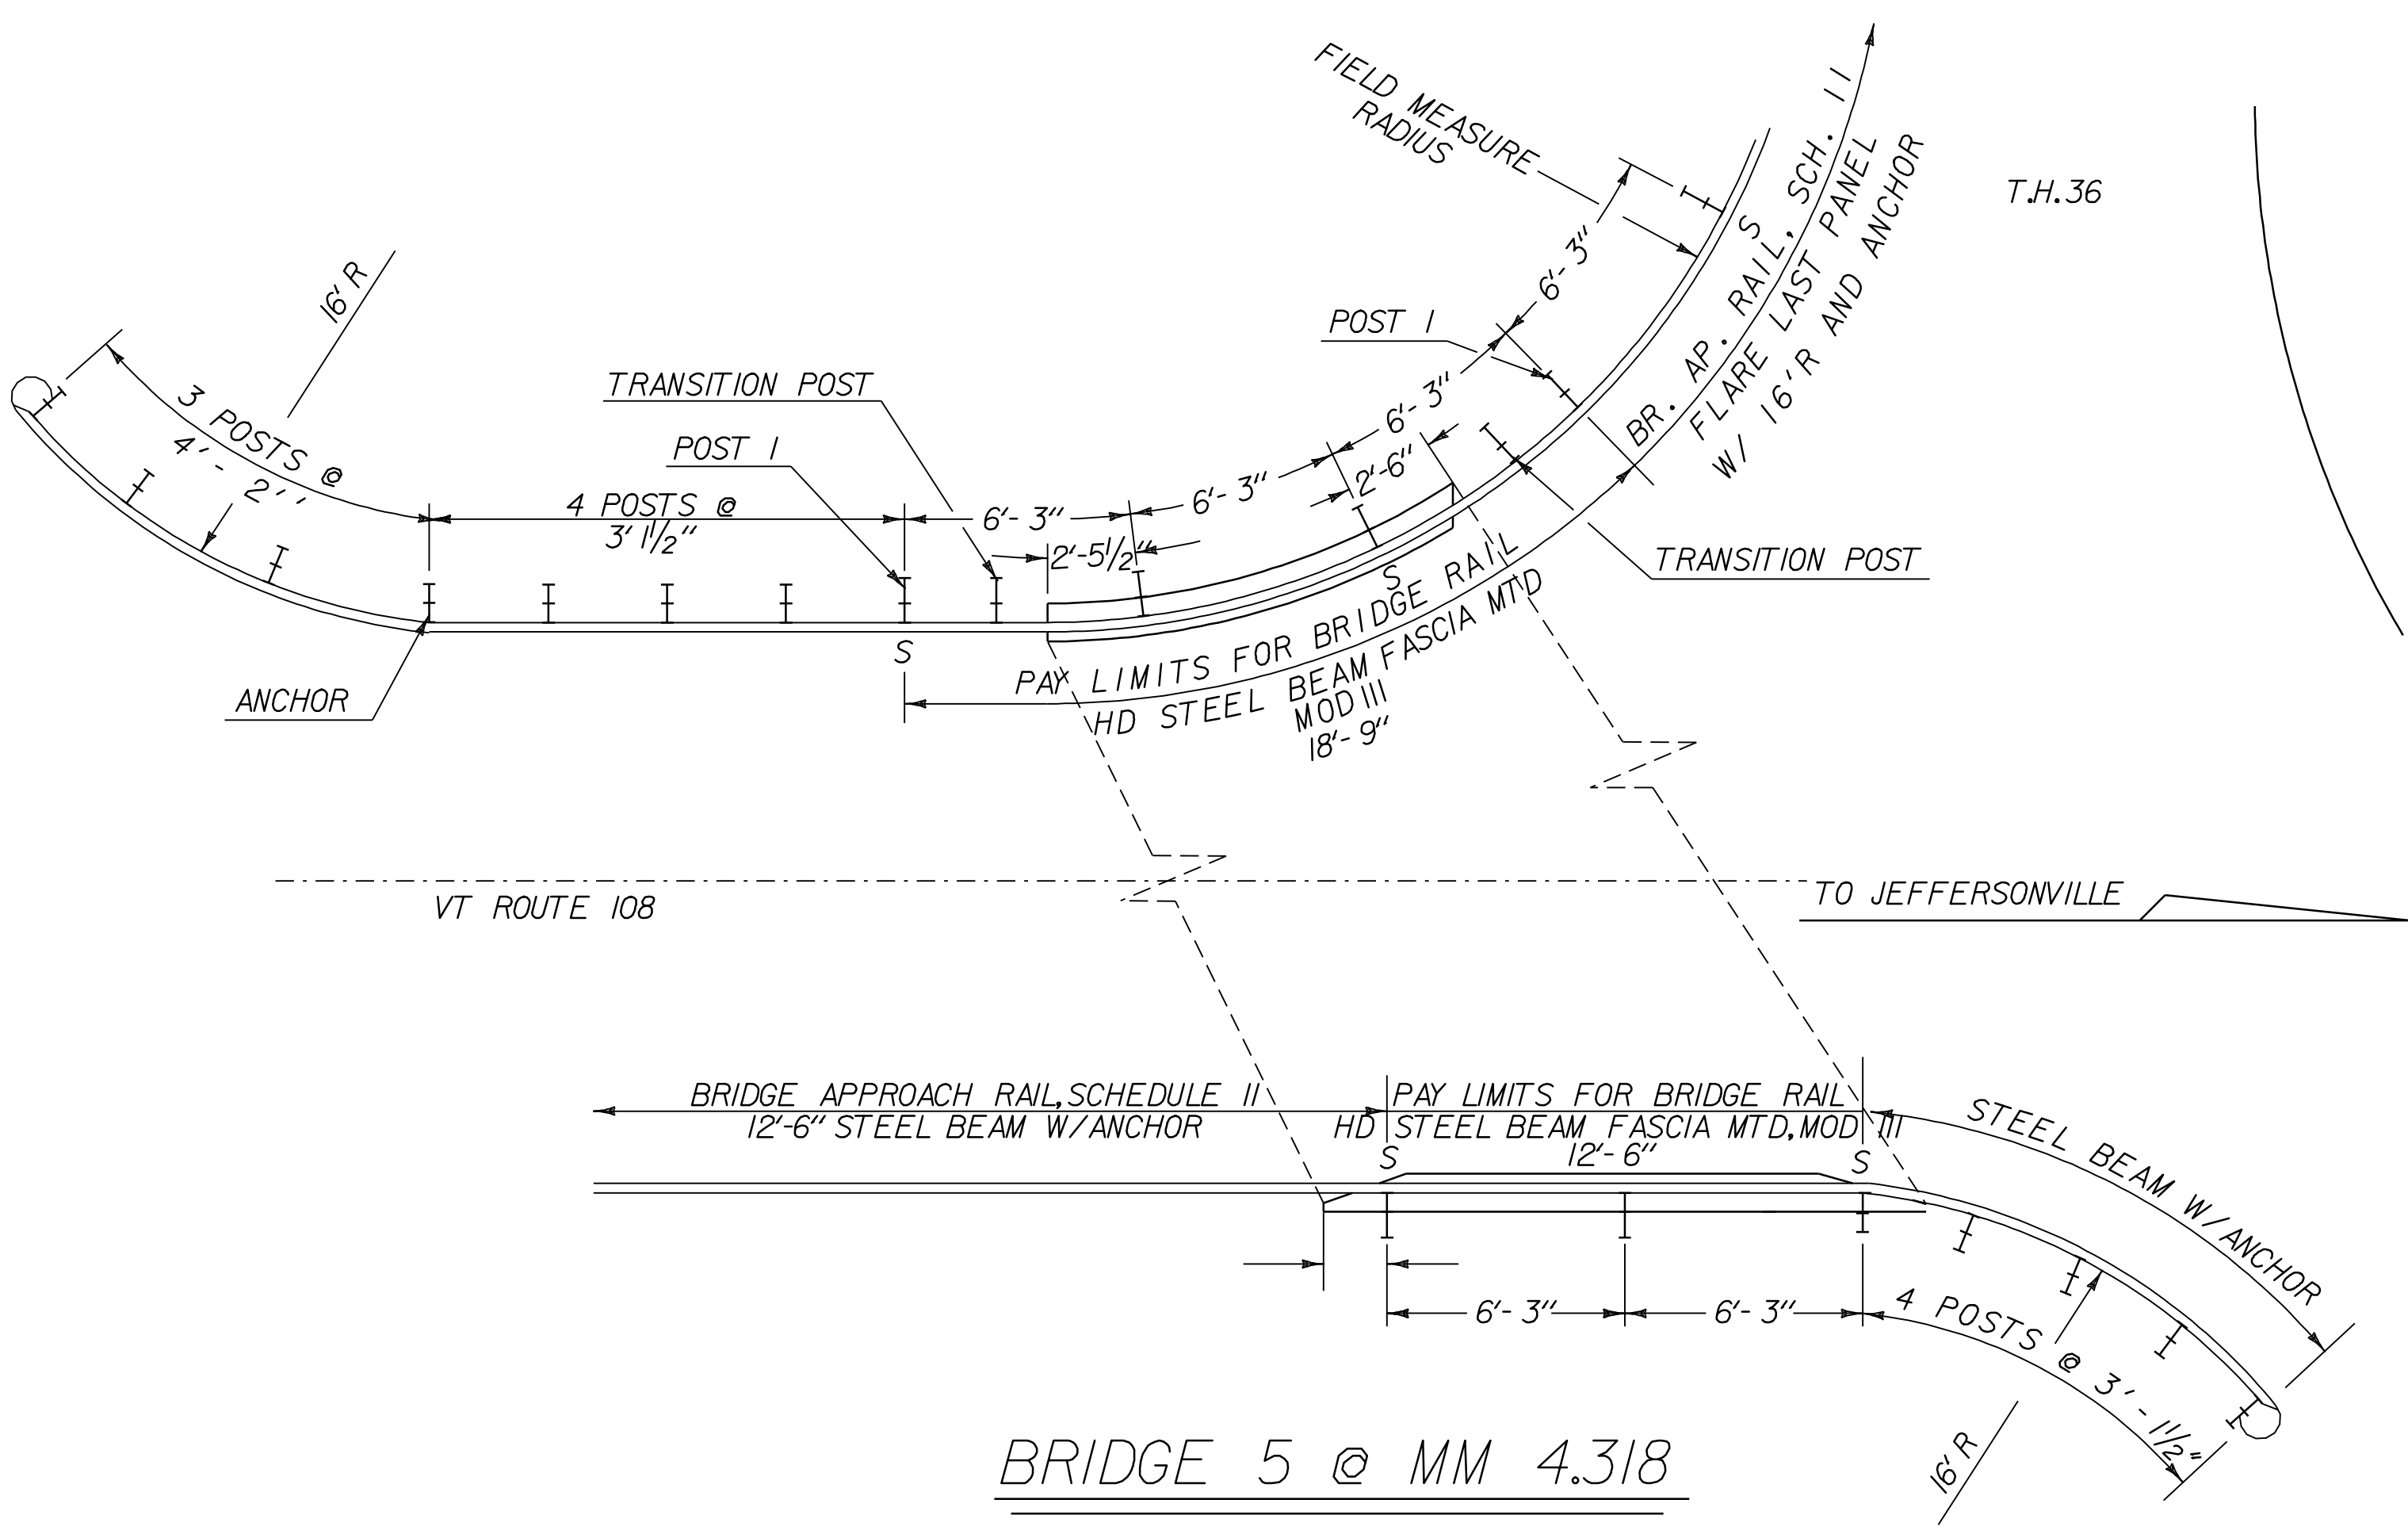


BRIDGE 5 @ MM 4.318

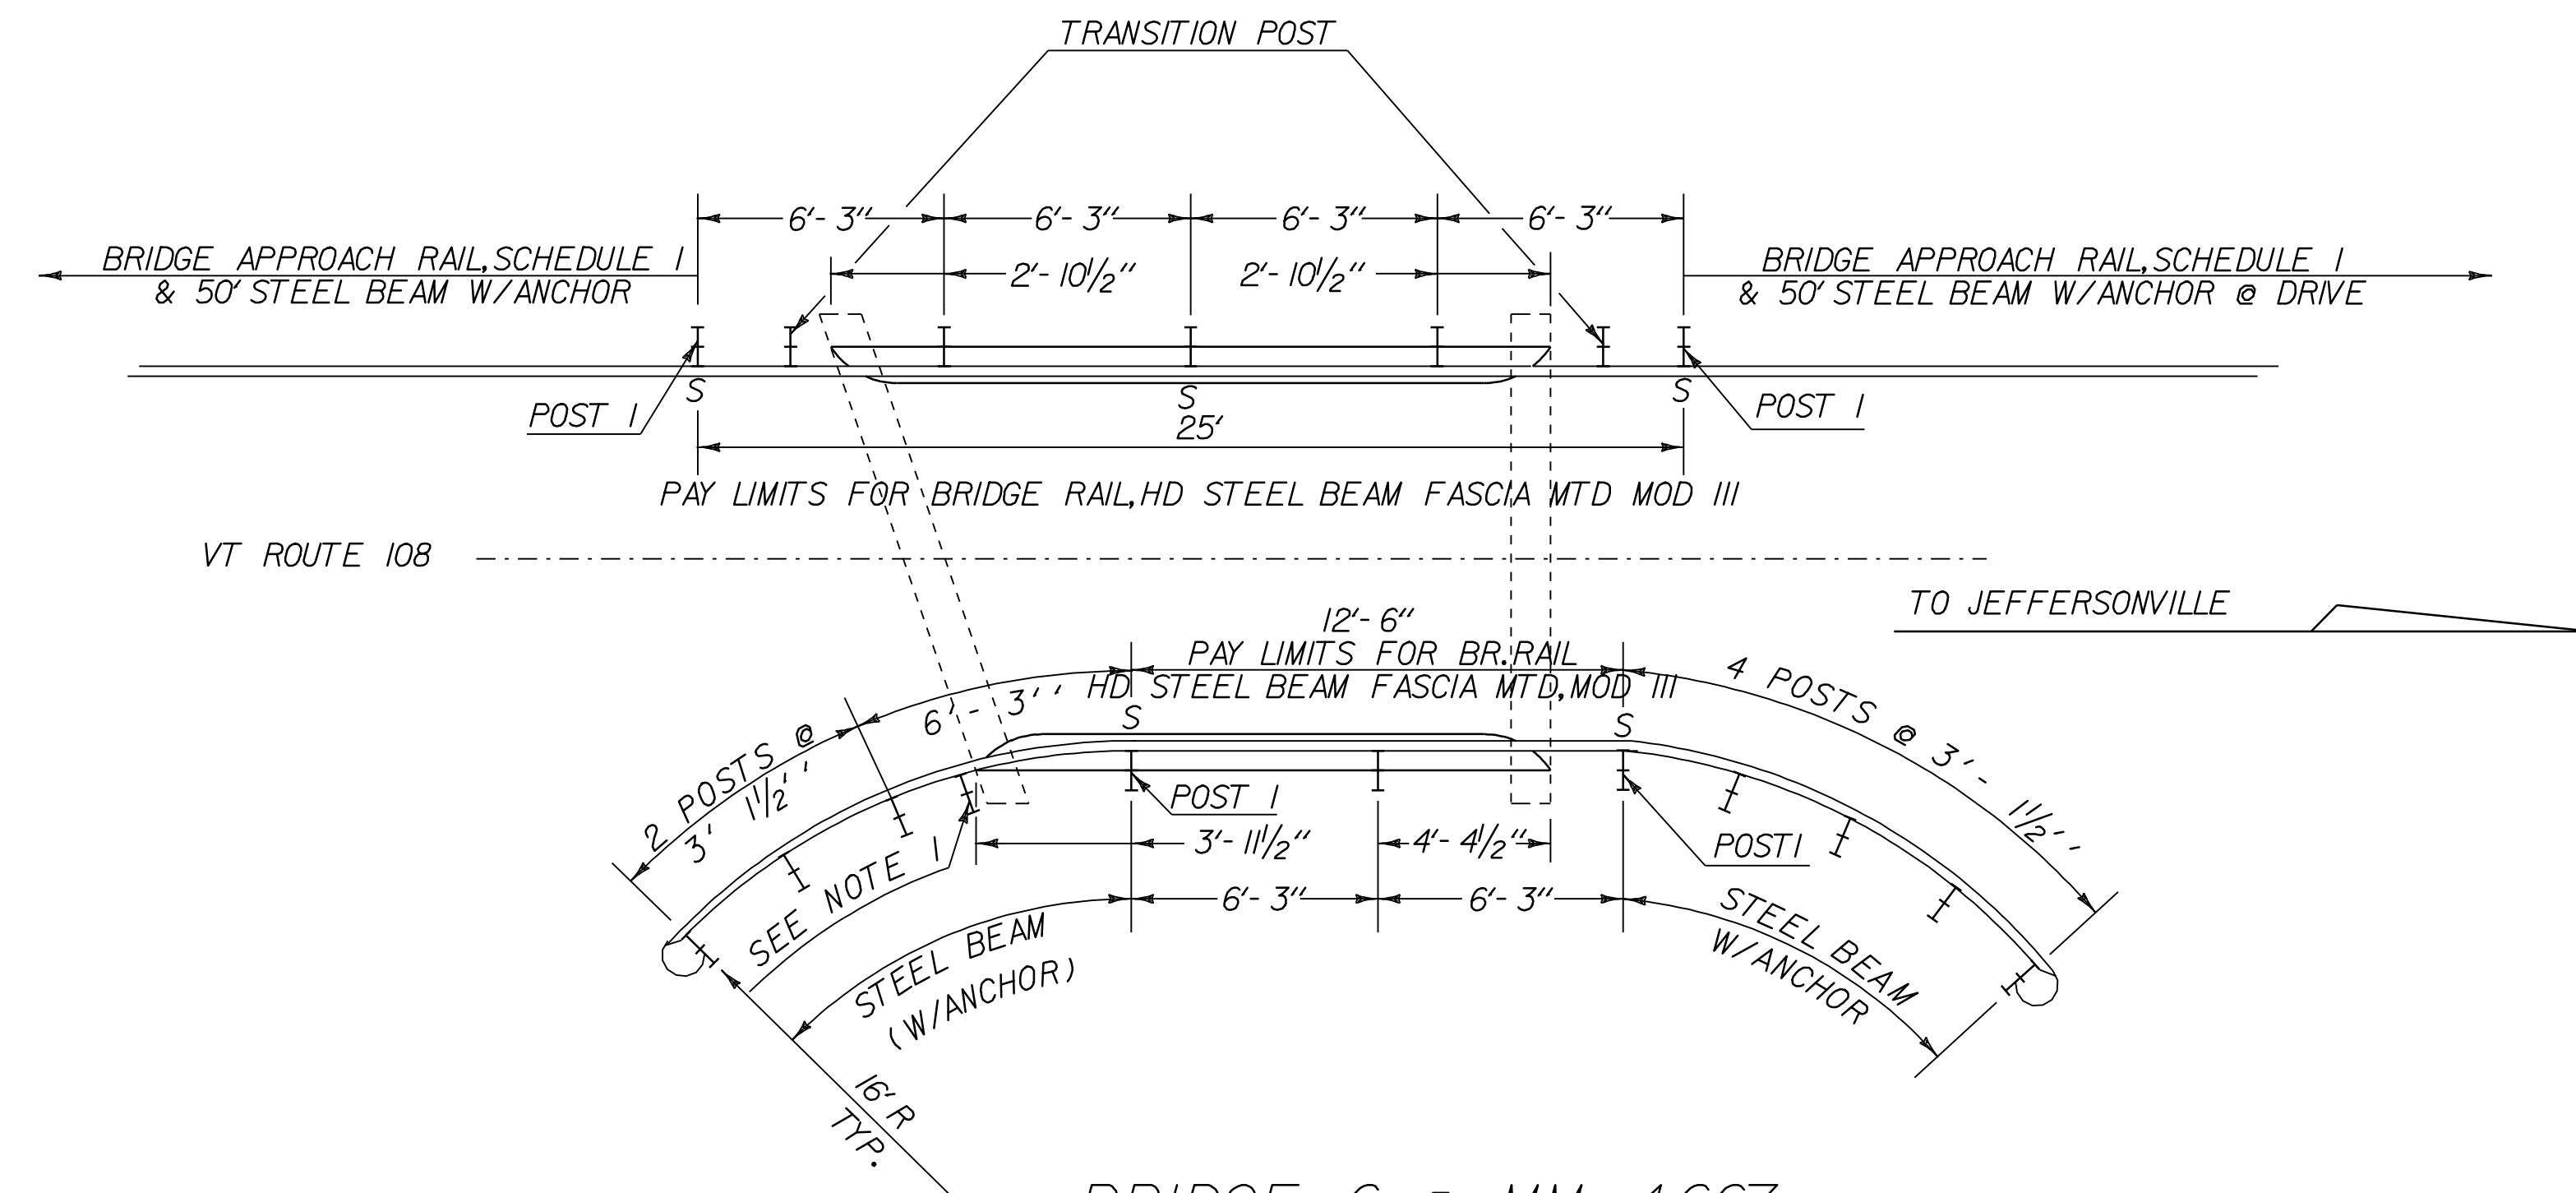

BRIDGE 6 @ MM 4.667

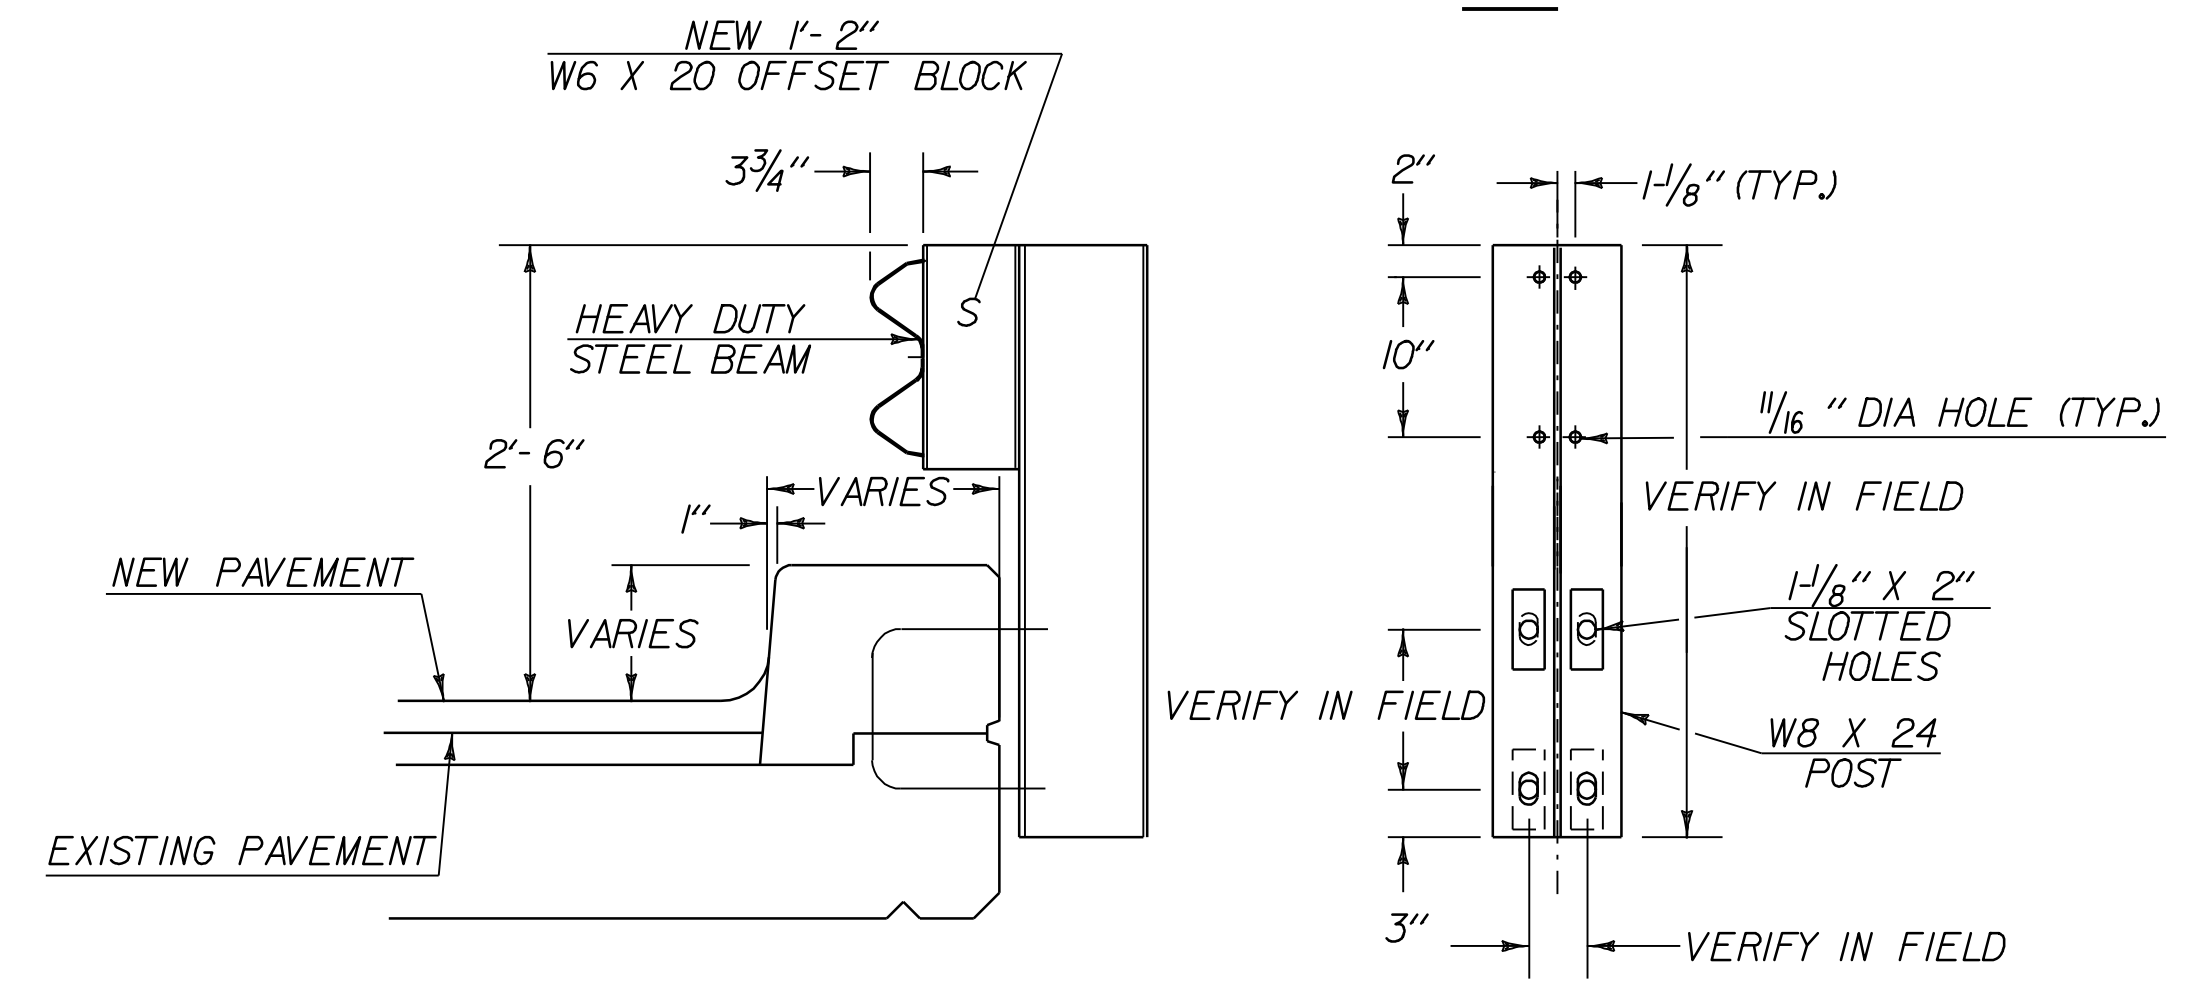

FASCIA MOUNTED STEEL POST

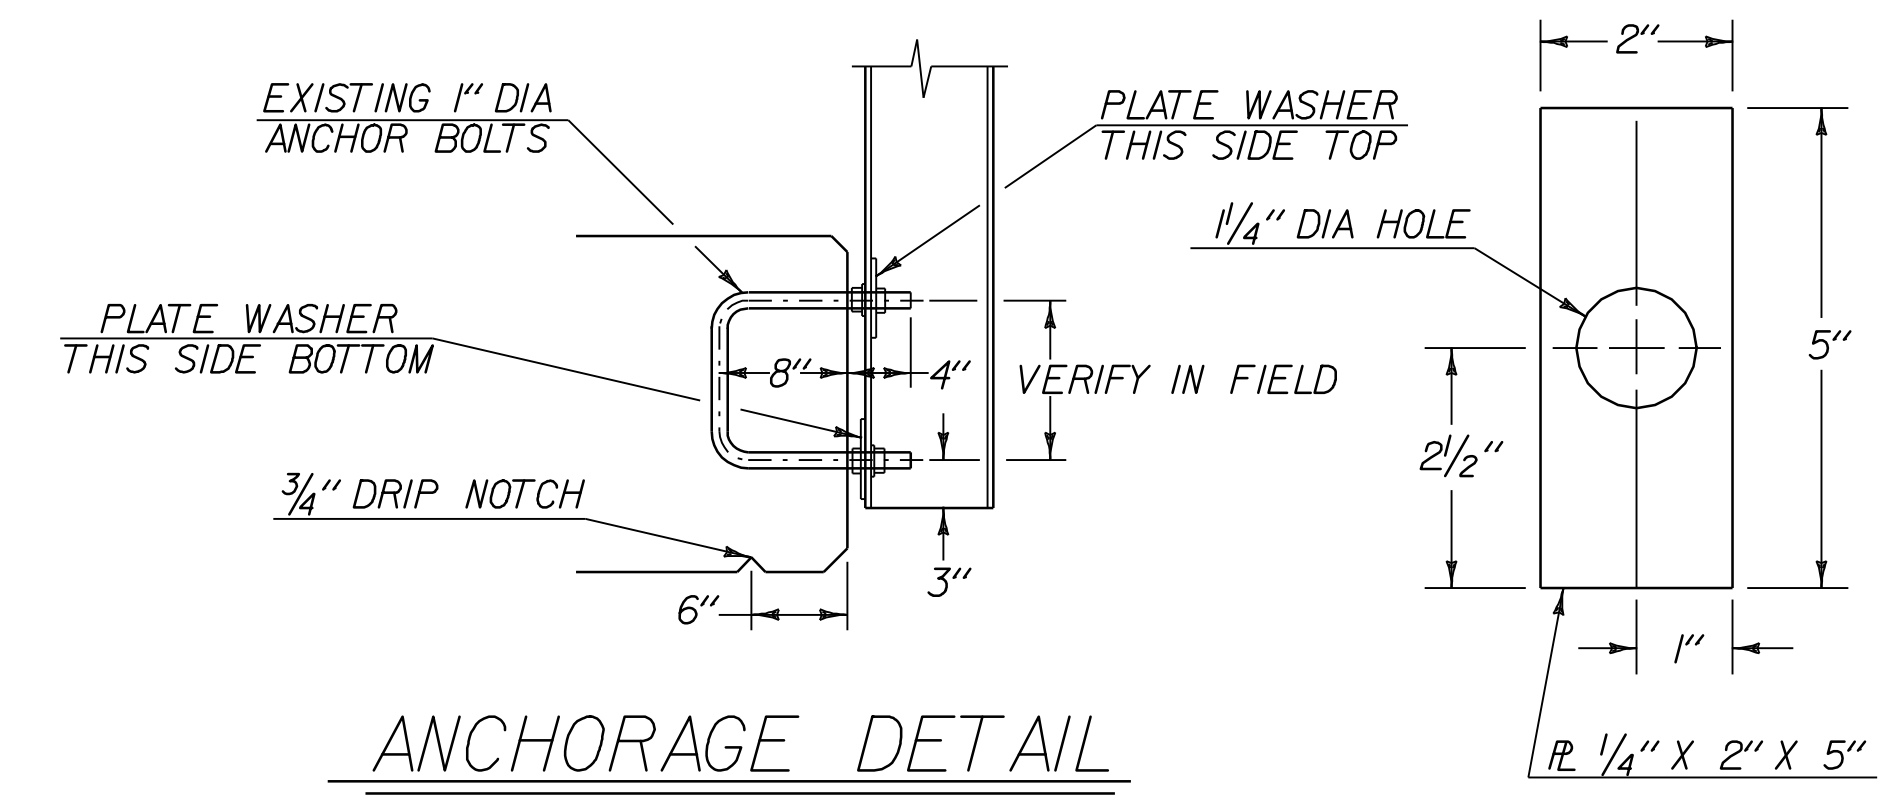

ANCHORAGE DETAIL

PLATE WASHER DETAIL

NOTE: 1ST POST TOP BE PLACED AS NEAR AS POSSIBLE TO THE BACK OF ABUTMENT

BRIDGE DETAIL SHEET #2	PROJECT NAME: STOWE	PLOT DATE: 11-JUN-2007 13:46
	PROJECT NUMBER: AC STP 2407(1)S, 2410(1)S	DRAWN BY: LOCKE
	FILE NAME: p04c048.dgn	CHECKED BY: PAVT MGMT
	DESIGNED BY: LOCKE	SHEET 59 OF 69