


- LEGEND**
- RWA = ROAD WORK AHEAD
  - RW500 = ROAD WORK 500 FEET
  - ERW = END ROAD WORK
  - RWN = ROAD WORK NEXT 8 MILES
  - SRWA = SIDE ROAD WORK AHEAD
  - SRW500 = SIDE ROAD WORK 500 FEET

## CONSTRUCTION APPROACH SIGNING


SEE STD. E-100 & E-100A FOR SIGN PLACEMENT

RESIDENT ENGINEER, AT HIS OR HER DISCRETION, MAY ELIMINATE CONSTRUCTION APPROACH SIGNING AT DEAD END LOCATIONS

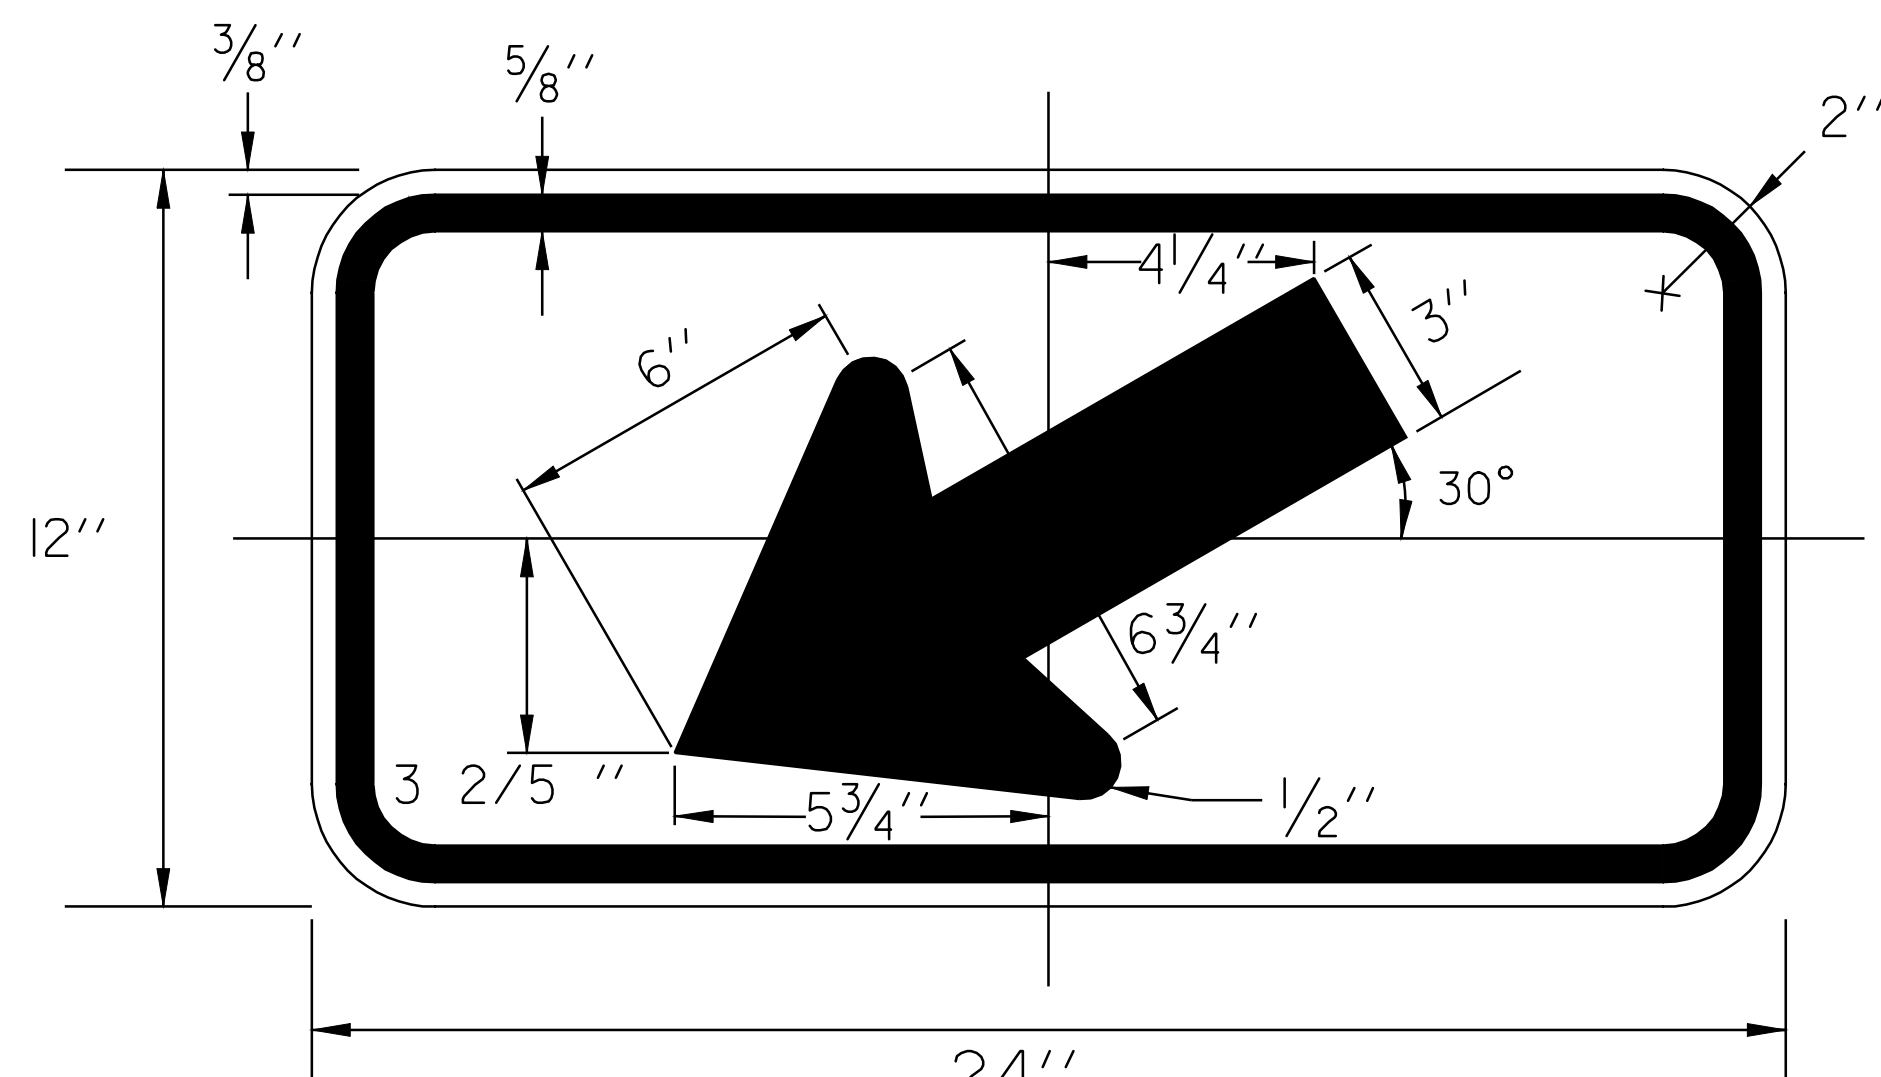

W16-7P

COLOR: FLOURESCENT YELLOW-GREEN SHEETING WITH BLACK BORDER AND ARROW  
MATERIAL: PER VOAT STANDARD E-151

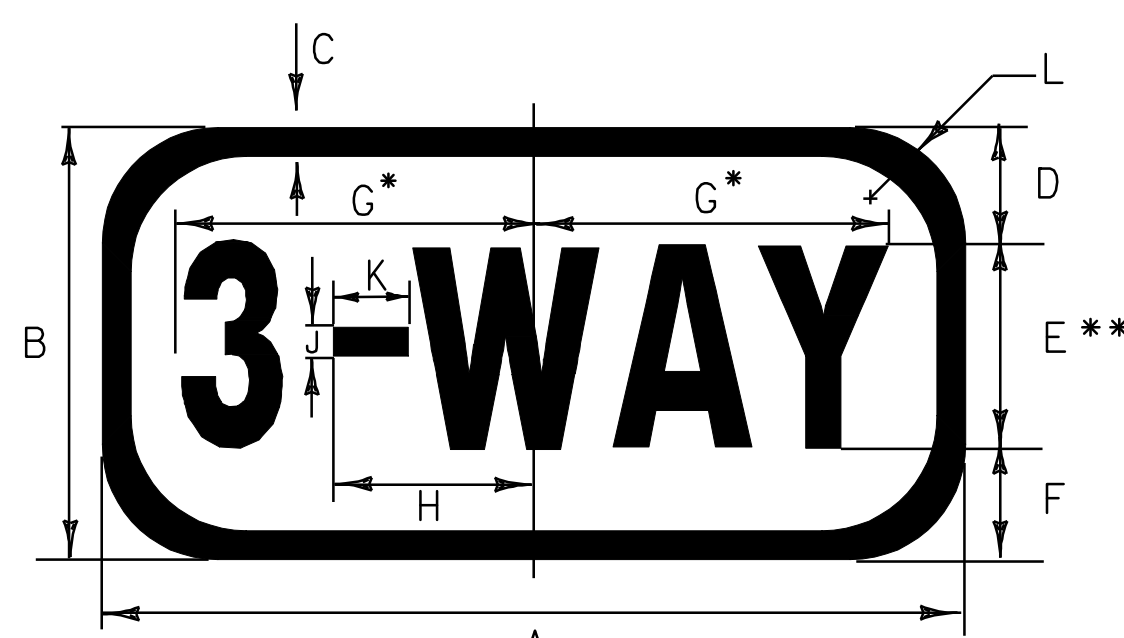


RI-3

- \* REDUCE SPACING TO FIT
- \*\* SERIES 2000 STANDARD ALPHABETS

| SIGN   | DIMENSIONS ( INCHES ) |    |     |       |    |       |        |        |        |        |       |
|--------|-----------------------|----|-----|-------|----|-------|--------|--------|--------|--------|-------|
|        | A                     | B  | C   | D     | E  | F     | G      | H      | J      | K      | L     |
| MIN.   | 12                    | 6  | 1/2 | 1 1/2 | 3C | 1 1/2 | 4 7/8  | 2 3/4  | 3/8    | 1 1/16 | 1 1/2 |
| STD.   | 18                    | 9  | 1/2 | 2     | 5C | 2     | 8      | 4 5/16 | 1 1/16 | 1 3/4  | 1 1/2 |
| EXPWY. | 24                    | 12 | 1/2 | 3     | 6C | 3     | 9 9/16 | 5 3/16 | 1 3/16 | 2 1/8  | 1 1/2 |

12" DURABLE WHITE LINE

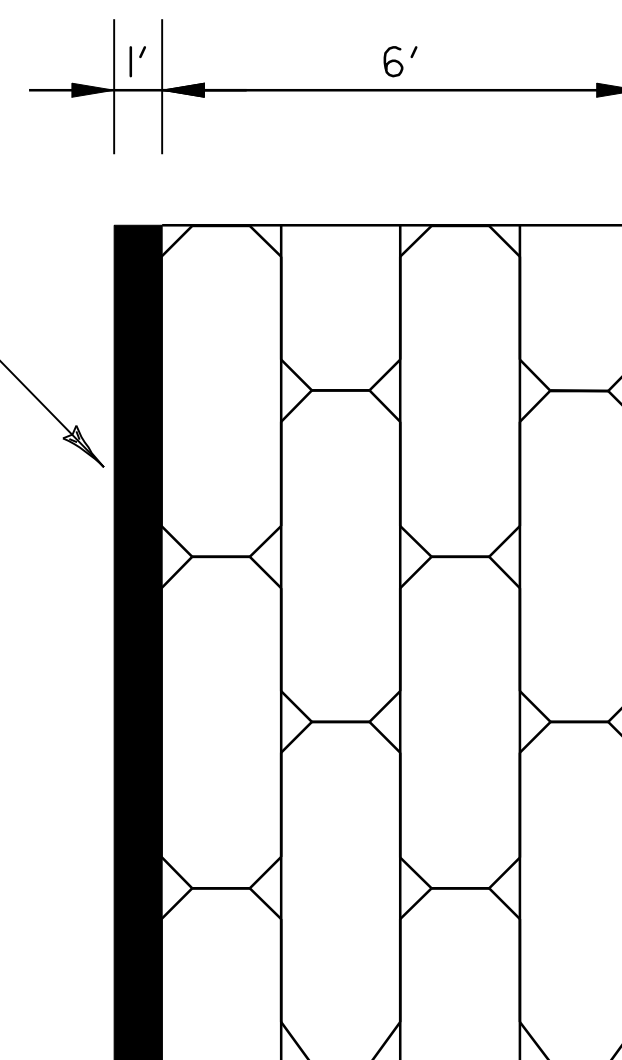

**DETAIL OF DURABLE CROSSWALK MARKINGS WITH BRICK TEXTURING ITEM 646.51 (MOD.)**  
**COLOR - TERRA COTTA**  
**PATTERN - OFFSET BRICK**

**CONSTRUCTION APPROACH SIGNING**

PROJECT NAME: STOWE  
PROJECT NUMBER: AC STP 2407(I)S, 2410(I)S

FILE NAME: p04c048.dgn  
PROJECT LEADER: WOOLAVER  
DESIGNED BY: LOCKE  
p04c048cas.t

PLOT DATE: 11-JUN-2007 13:46  
DRAWN BY: LOCKE  
CHECKED BY: PAVT MGMT  
SHEET 60 OF 69