


NOTES:
 REFER TO "THE VERMONT STANDARDS & SPECIFICATIONS FOR EROSION PREVENTION & SEDIMENT CONTROL -2006-" FROM THE VT AGENCY OF NATURAL RESOURCES FOR ADDITIONAL GUIDANCE.
 THIS ITEM SHALL BE PAID FOR UNDER ITEM
 653.20 TEMPORARY EROSION MATTING OR
 653.21 PERMANENT EROSION MATTING

| REVISIONS | | |
|----------------|-----|--|
| MARCH 8, 2007 | JMF | |
| APRIL 16, 2007 | WHF | |
| | | |
| | | |

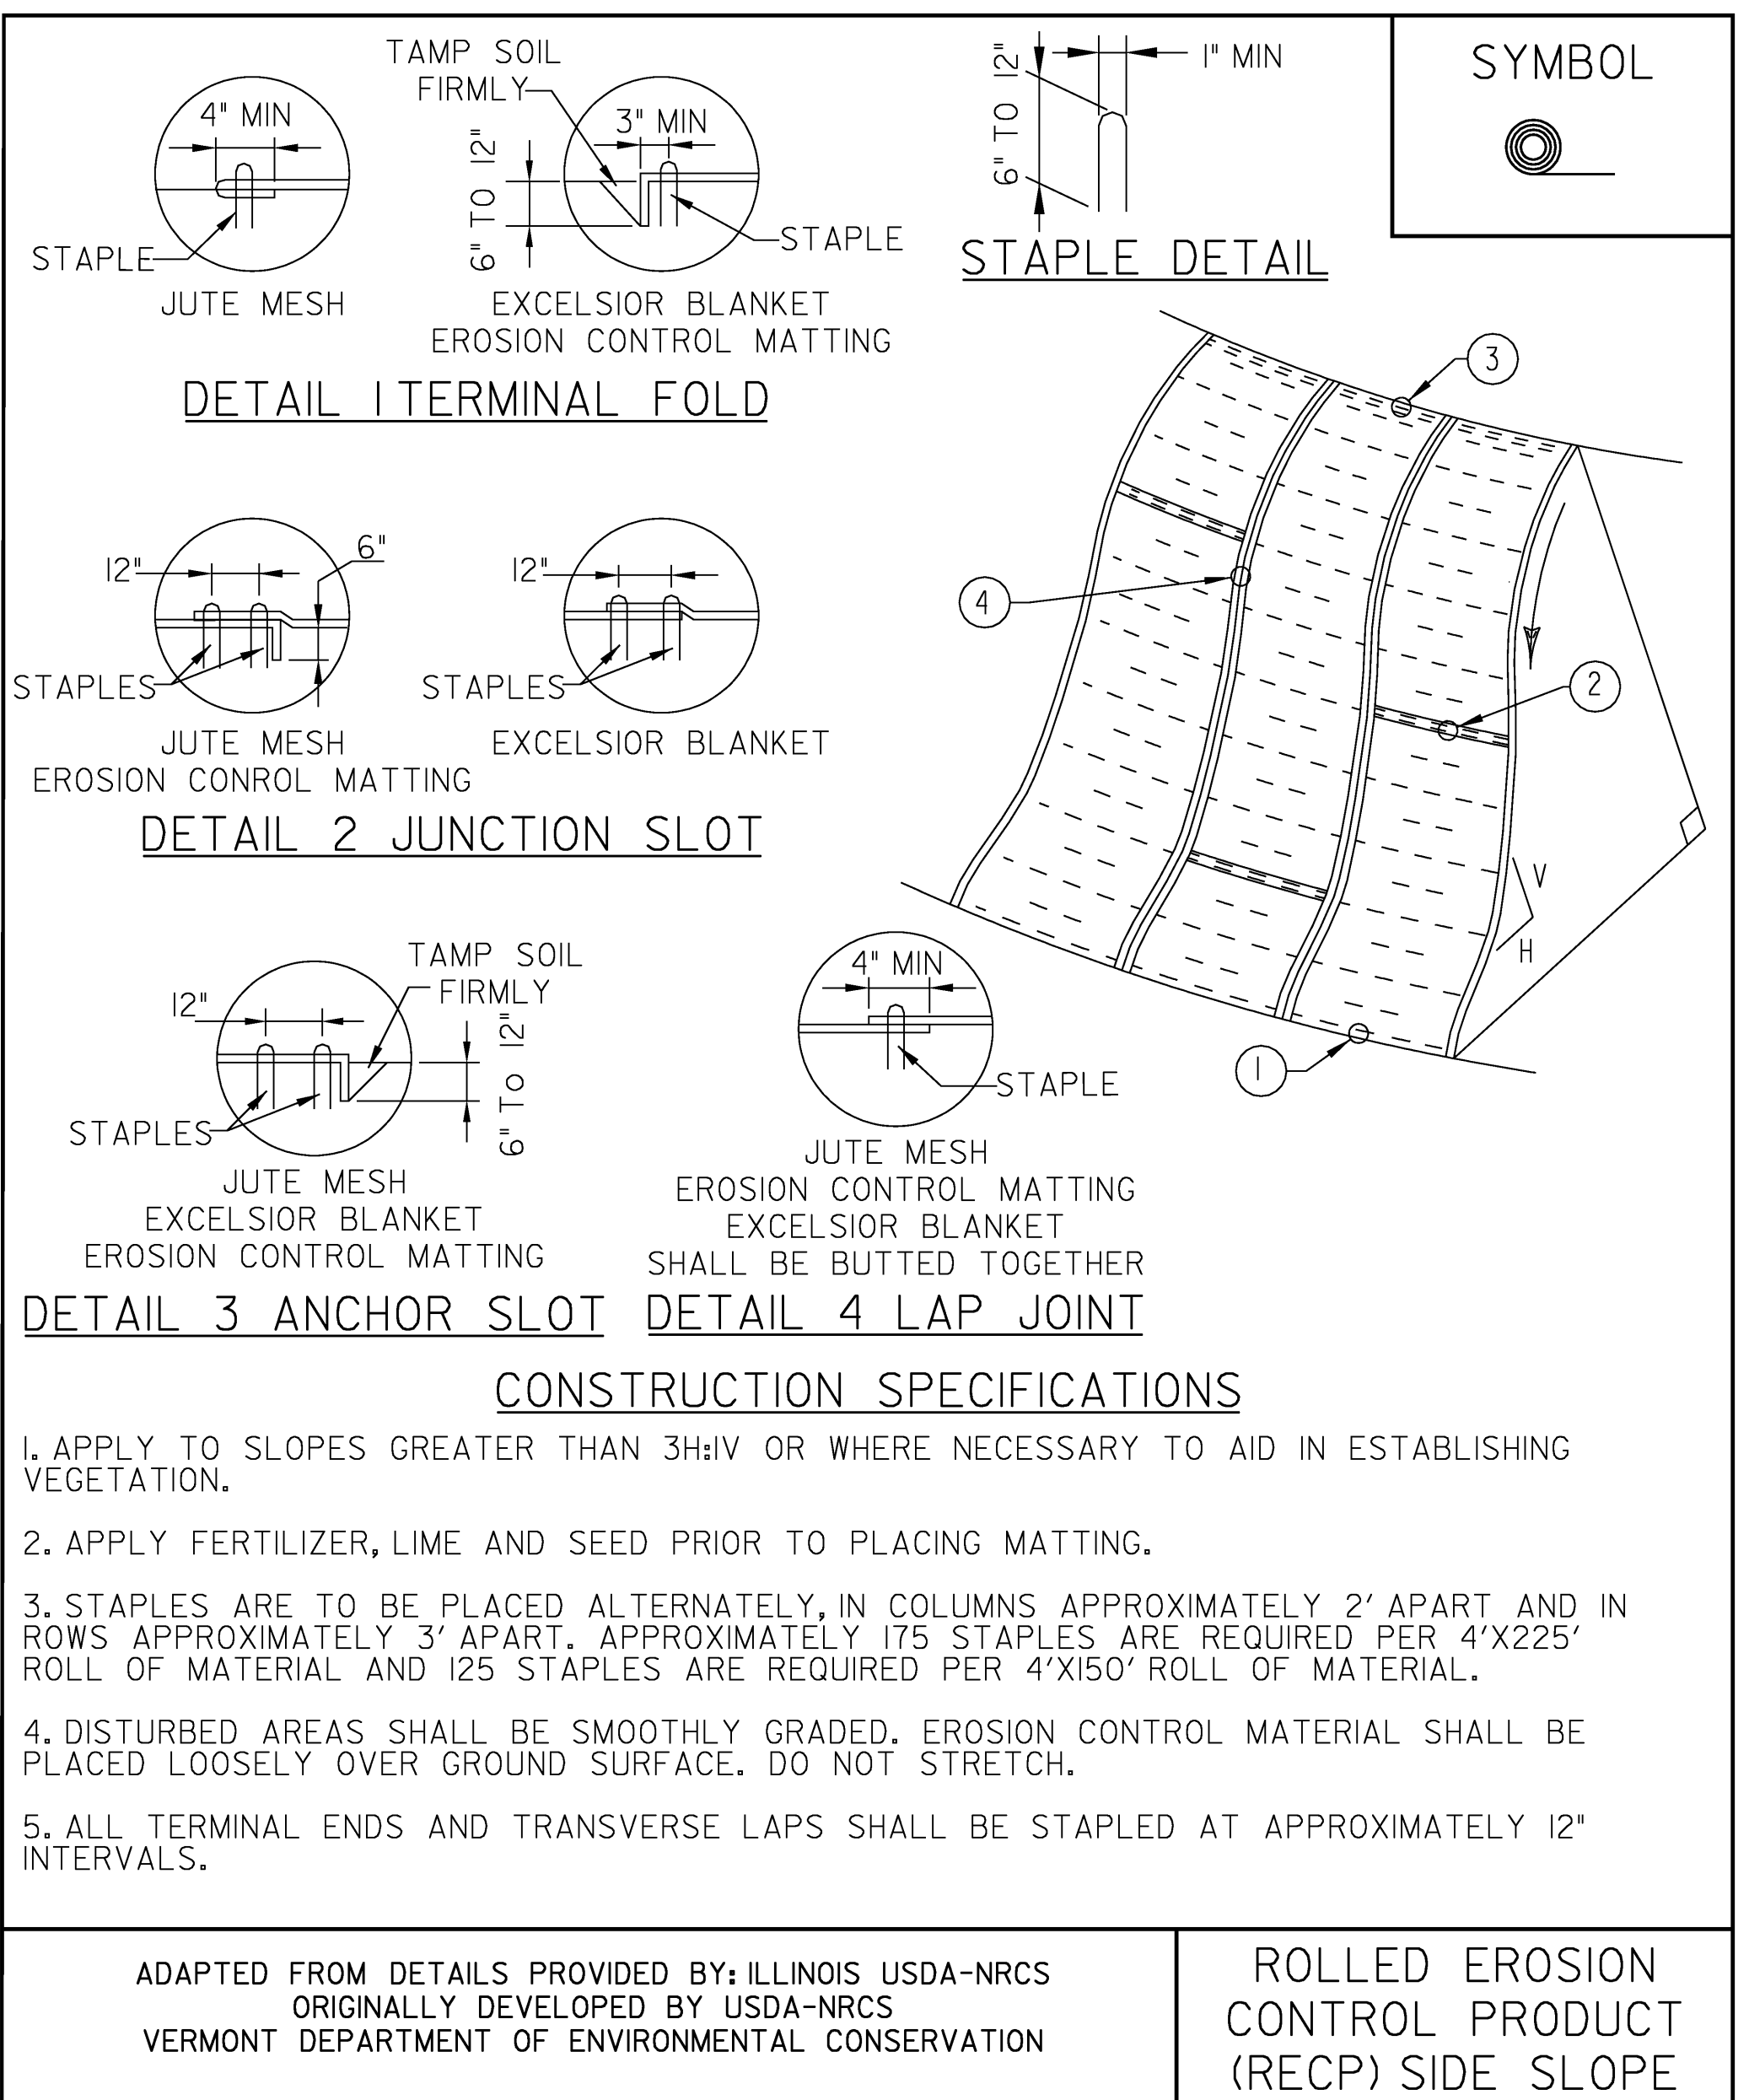

NOTES:
 REFER TO "THE VERMONT STANDARDS & SPECIFICATIONS FOR EROSION PREVENTION & SEDIMENT CONTROL -2006-" FROM THE VT AGENCY OF NATURAL RESOURCES FOR ADDITIONAL GUIDANCE.
 THIS ITEM SHALL BE PAID FOR UNDER ITEM
 653.20 TEMPORARY EROSION MATTING OR
 653.21 PERMANENT EROSION MATTING

| REVISIONS | | |
|----------------|-----|--|
| APRIL 16, 2007 | WHF | |
| | | |
| | | |

EROSION DETAIL SHEET 1

| | |
|-----------------|------------------------|
| PROJECT NAME: | Canaan |
| PROJECT NUMBER: | ER ST 0271(16) |
| FILE NAME: | Structures*c098ero.dgn |
| PROJECT LEADER: | M. Evans-Mongeon |
| DESIGNED BY: | S. Scribner |
| CHECKED BY: | S. SCRIBNER |
| PLOT DATE: | 18-AUG-2008 |
| DRAWN BY: | T. Husk |
| SHEET | 23 OF 66 |