



DECK REINFORCING PLAN

SCALE 1/4" = 1'-0"
1 0 2 4 6

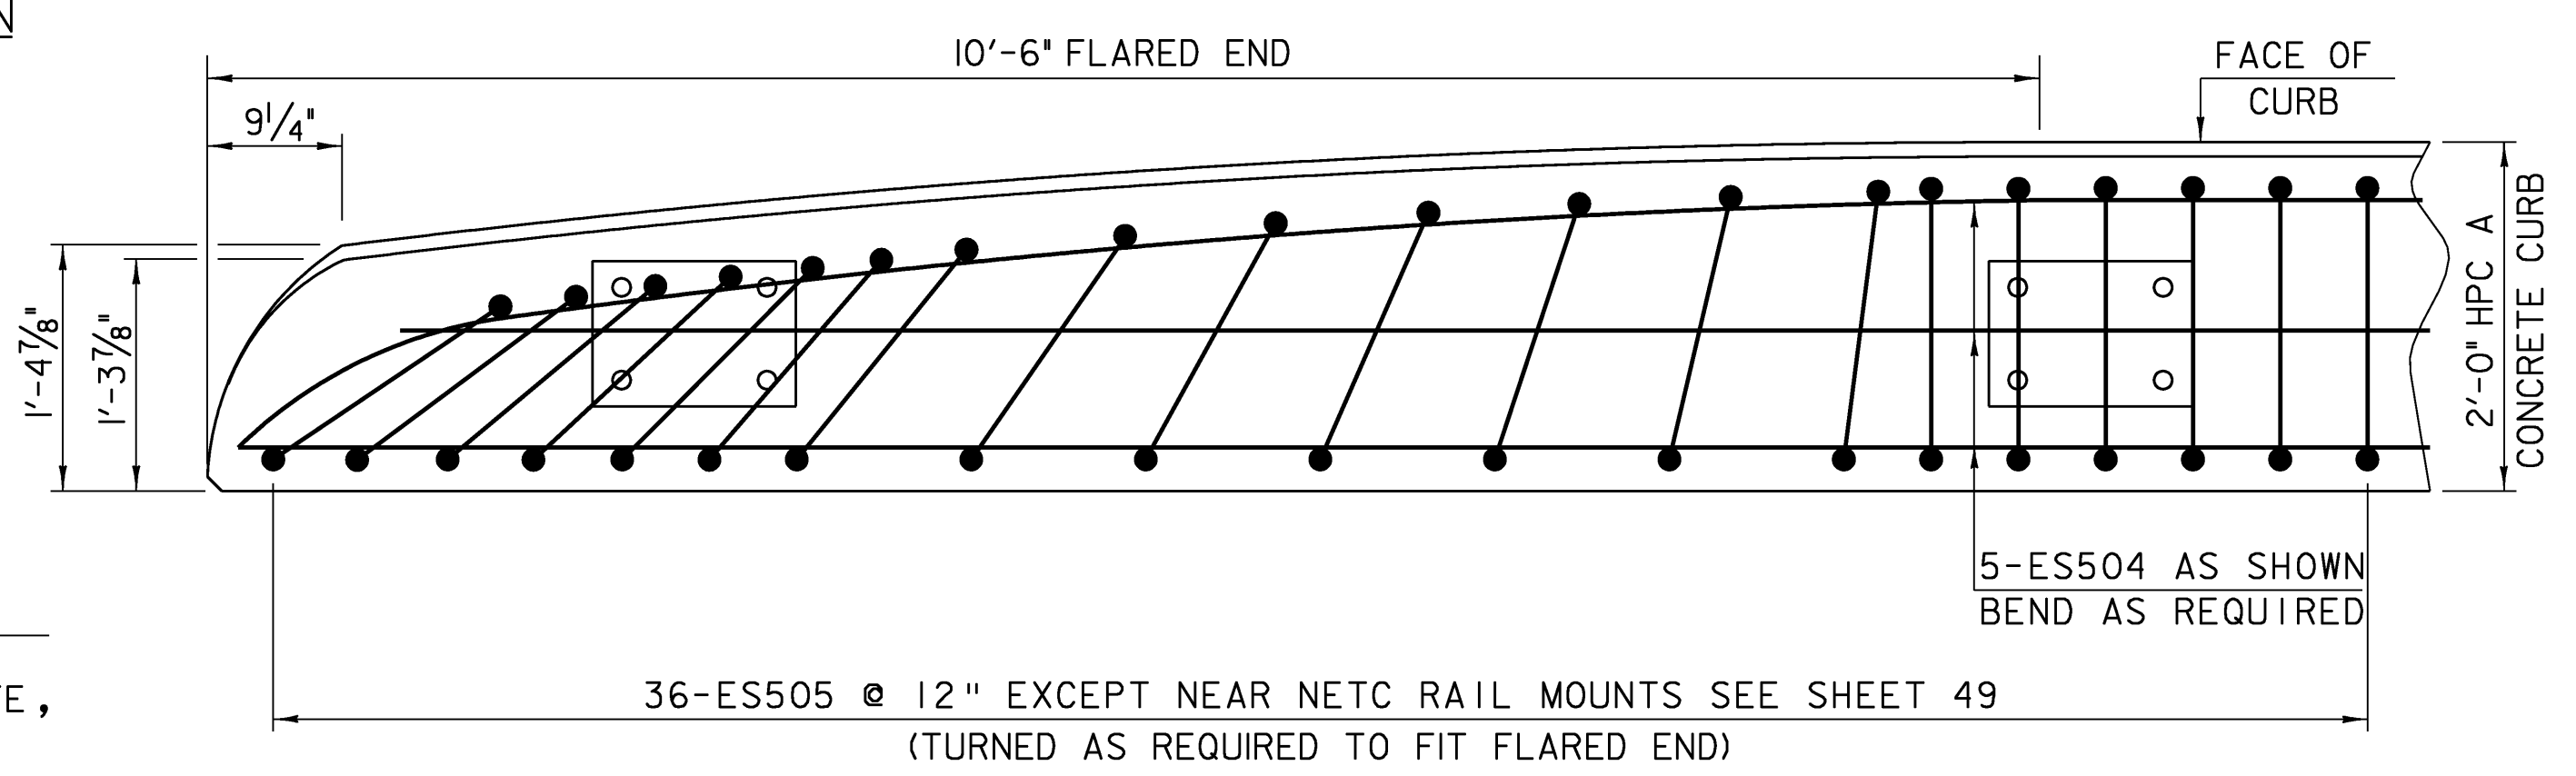

PLAN VIEW CURB END
NTS

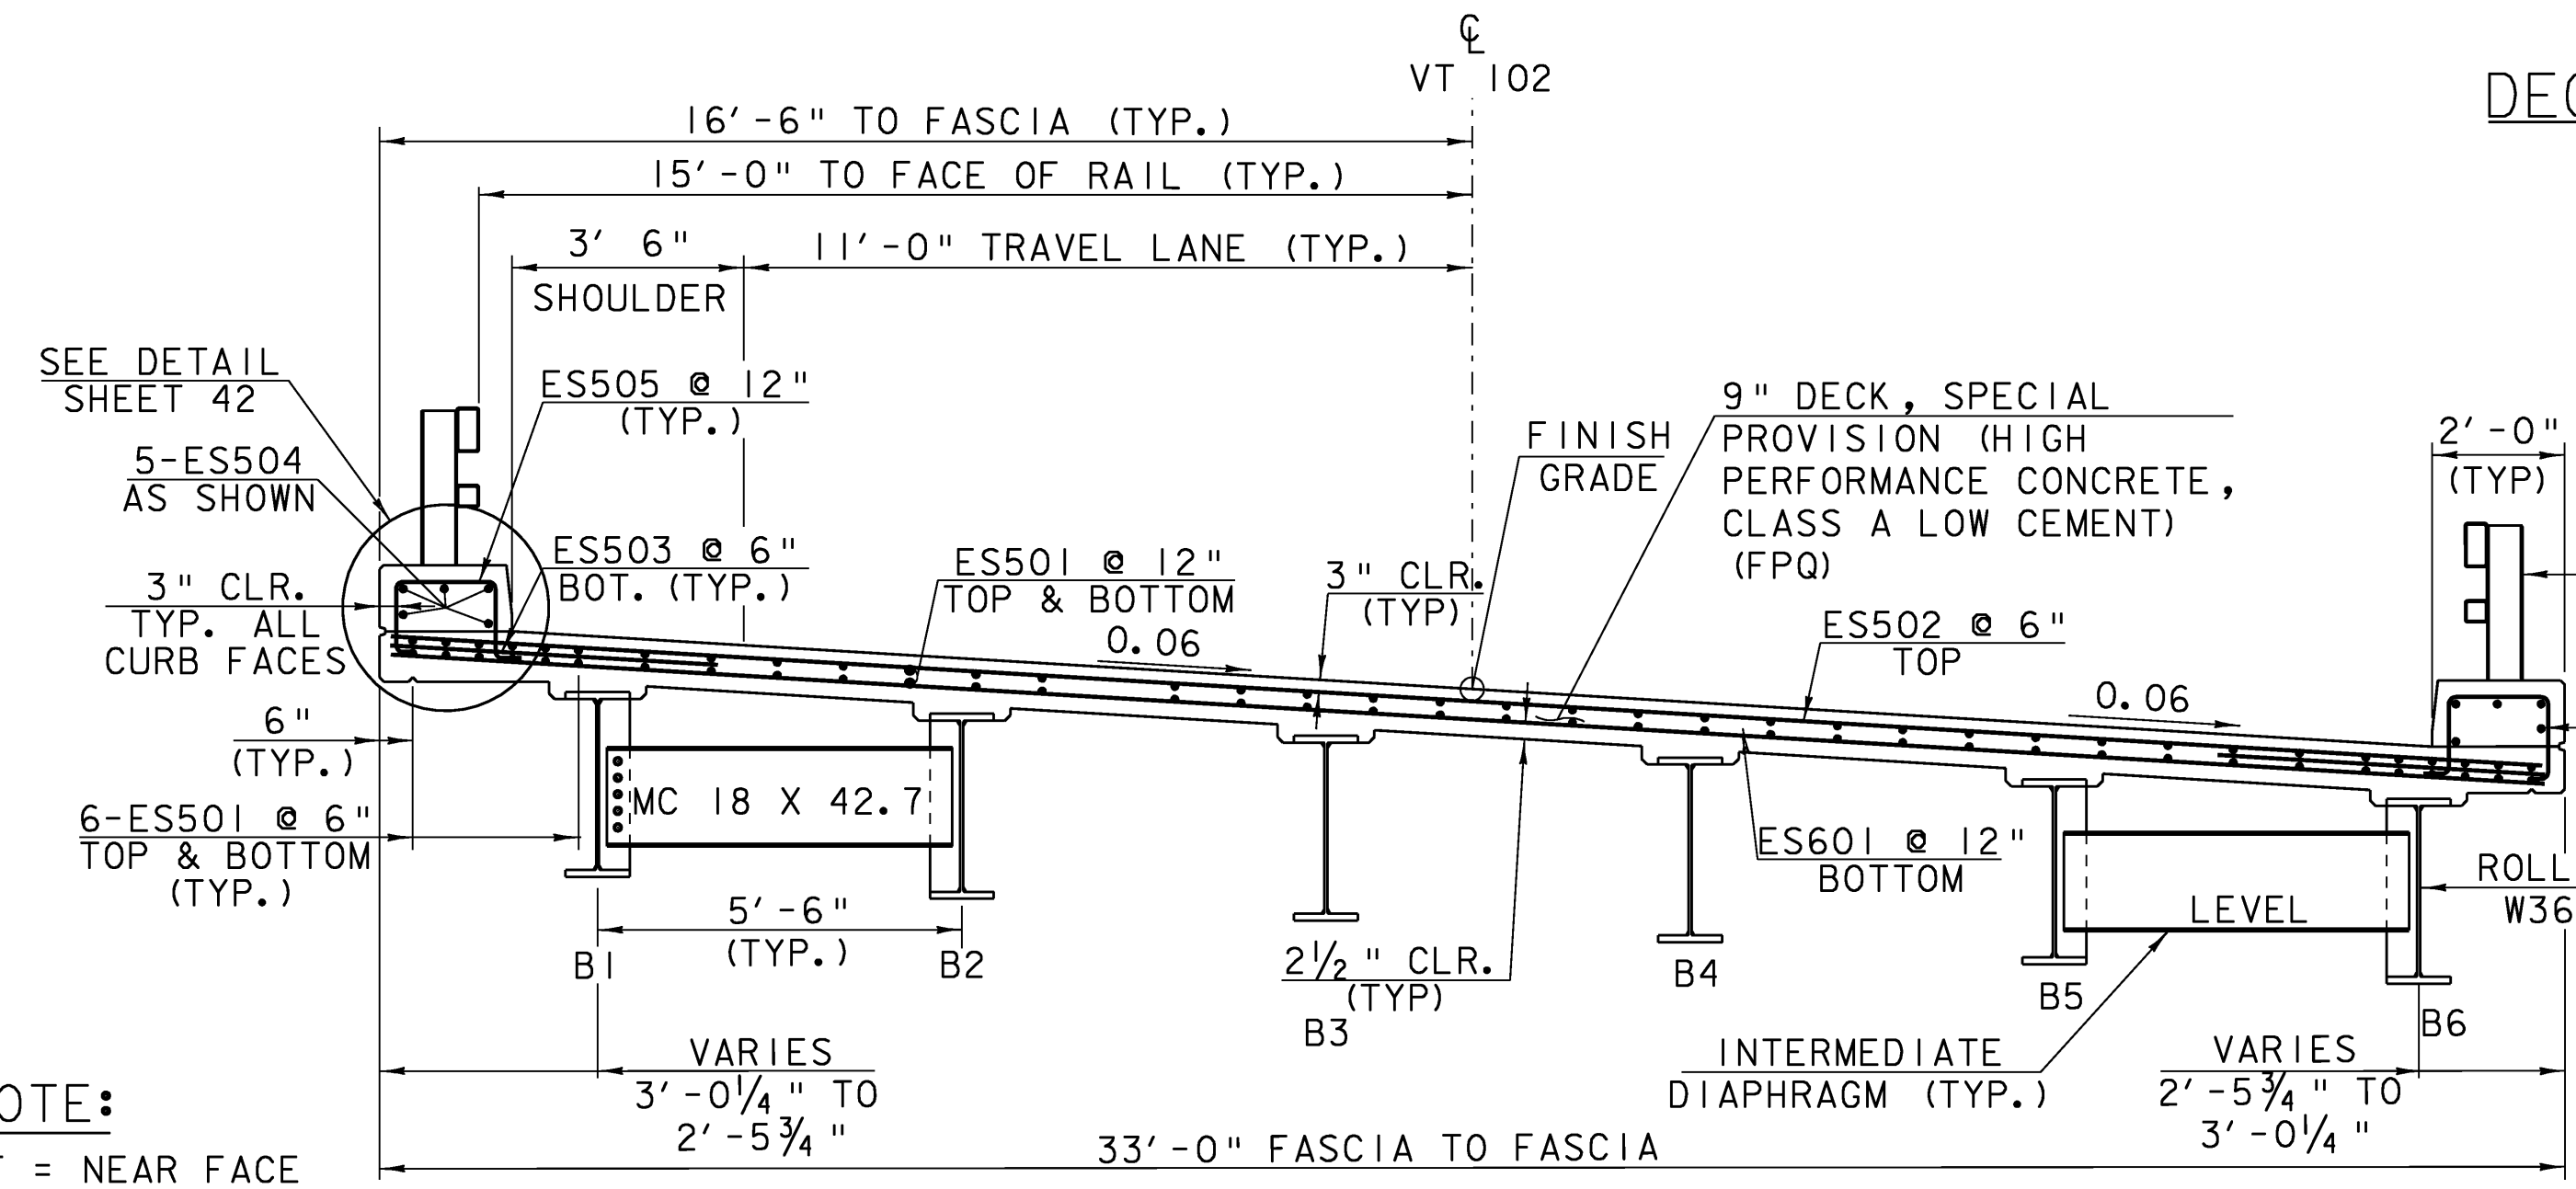

BRIDGE TYPICAL

SCALE 3/8" = 1'-0"
1 0 1 2 3 4

NOTE:
NF = NEAR FACE
FF = FAR FACE
EF = EACH FACE
▲ = CUT TO FIT IN FIELD
3" CLEAR, UNLESS OTHERWISE SPECIFIED ON THE PLANS.
2'-2" BAR LAP UNLESS OTHERWISE SPECIFIED ON THE PLANS.

DECK REINFORCING PLAN

PROJECT NAME:	CANAAN	FILE NAME:	04c098/st+ruc./s04c098sup	PLOT DATE:	18-AUG-2008
PROJECT NUMBER:	ER ST 0271(16)	PROJECT LEADER:	M. EVANS-MONGEON	DRAWN BY:	L. DUQUETTE
		DESIGNED BY:	S. SCRIBNER	CHECKED BY:	S. SCRIBNER
				SHEET	35 OF 66