


BRIDGE EXPANSION END DETAIL
ABUTMENT #1

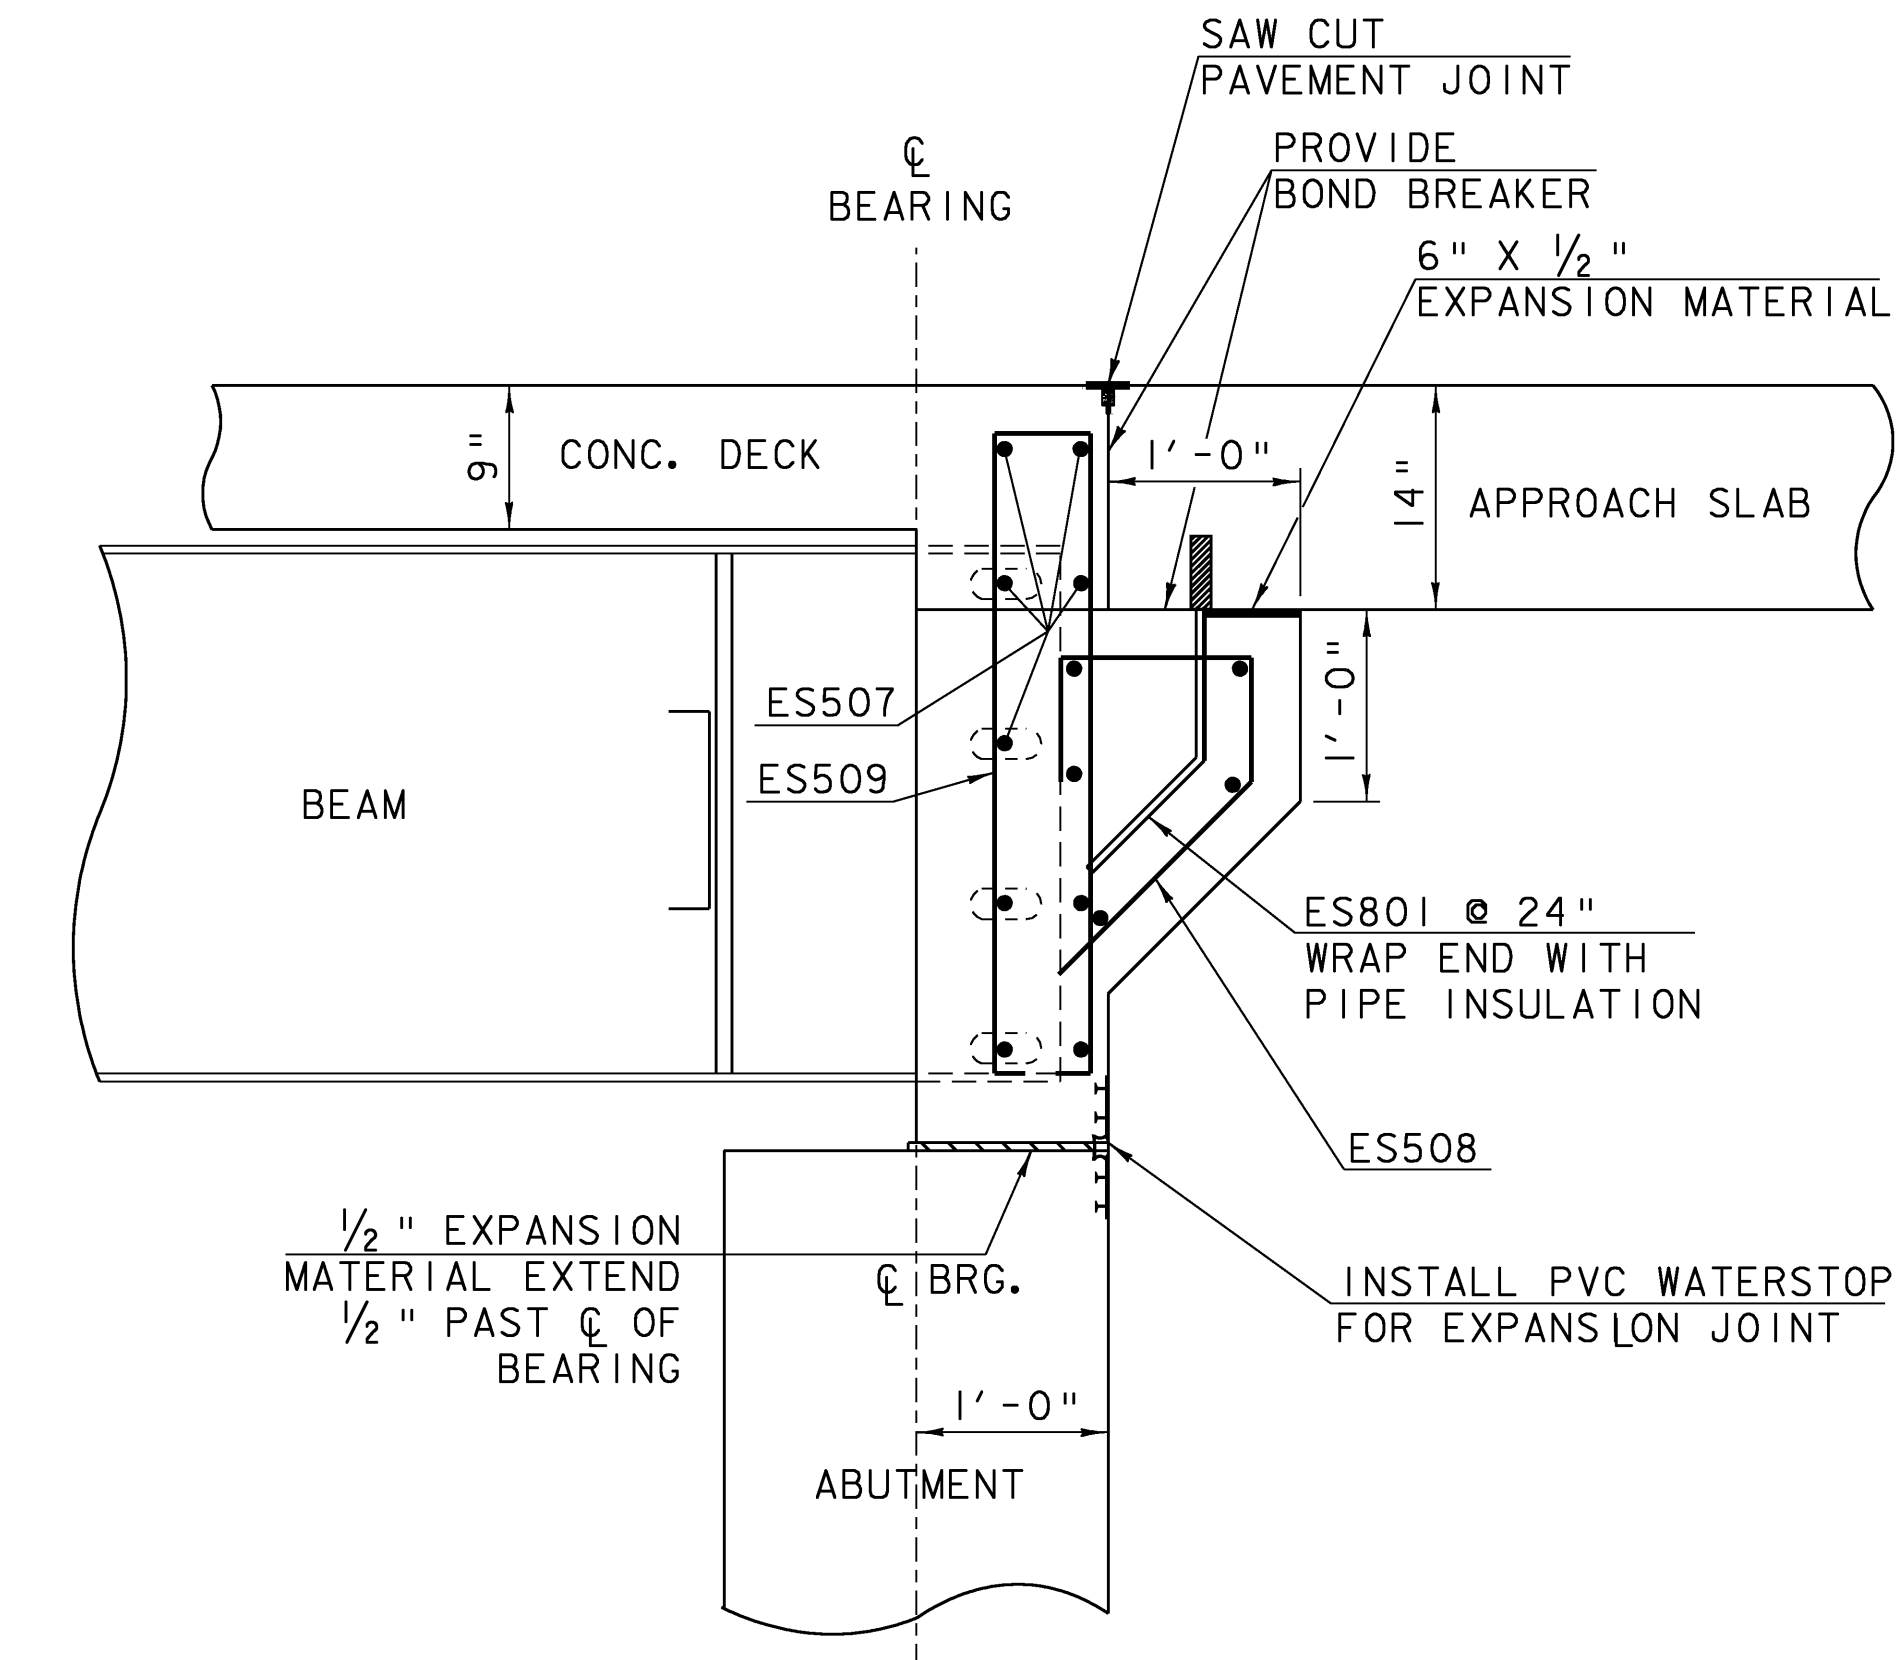

BRIDGE FIXED END DETAIL
ABUTMENT #2

NOTE:
PAYMENT FOR FURNISHING AND INSTALLING EXPANSION MATERIAL, PIPE INSULATION, BOND BREAKER, AND PVC WATERSTOP WILL BE MADE INCIDENTAL TO THE PAY ITEM FOR ADJACENT CONCRETE.

NOTE:
NF = NEAR FACE
FF = FAR FACE
EF = EACH FACE
▲ = CUT TO FIT IN FIELD
3" CLEAR, UNLESS OTHERWISE SPECIFIED ON THE PLANS.
2'-2" BAR LAP UNLESS OTHERWISE SPECIFIED ON THE PLANS.

BRIDGE END DETAILS

PROJECT NAME:	CANAAN	PLOT DATE:	18-AUG-2008
PROJECT NUMBER:	ER ST 0271(16)	DRAWN BY:	L. DUQUETTE
FILE NAME:	04c098/struc./s04c098sup	CHECKED BY:	S. SCRIBNER
DESIGNED BY:	S. SCRIBNER	SHEET	40 OF 66

