




STA. 16+25 ABUT #2  
 BEGIN UNCLASSIFIED CHANNEL EXCAVATION  
 BEGIN STONE FILL, TYPE III  
 BEGIN GEOTEXTILE UNDER STONE FILL  
 BEGIN GRUBBING MATERIAL  
 16+25  
 STA. 16+25 ABUT #1  
 BEGIN GRUBBING MATERIAL

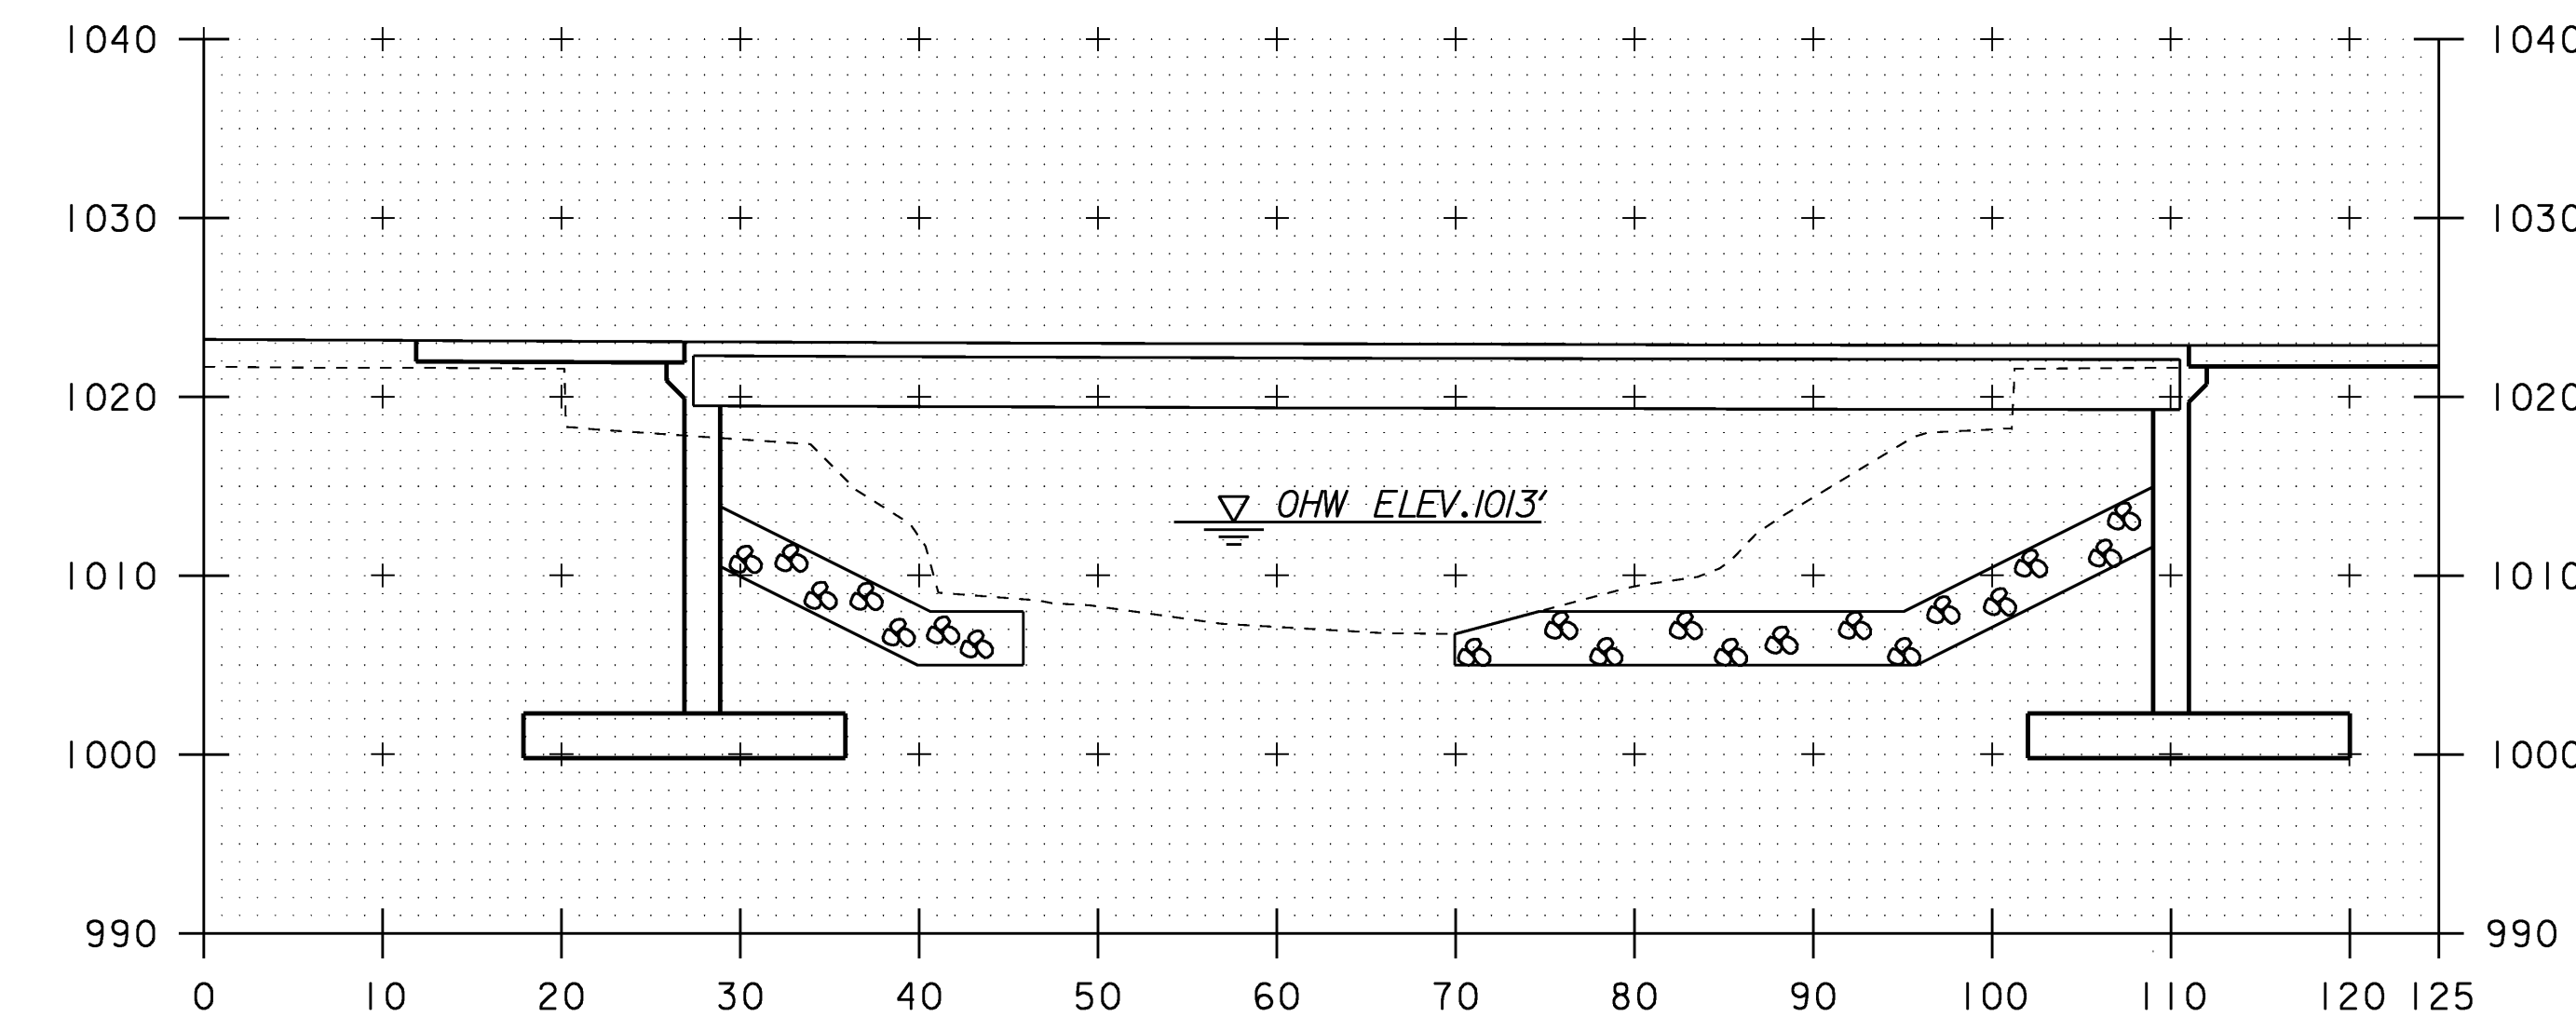


STA. 16+60 ABUT #1 & #2  
 END GRUBBING MATERIAL  
 16+75

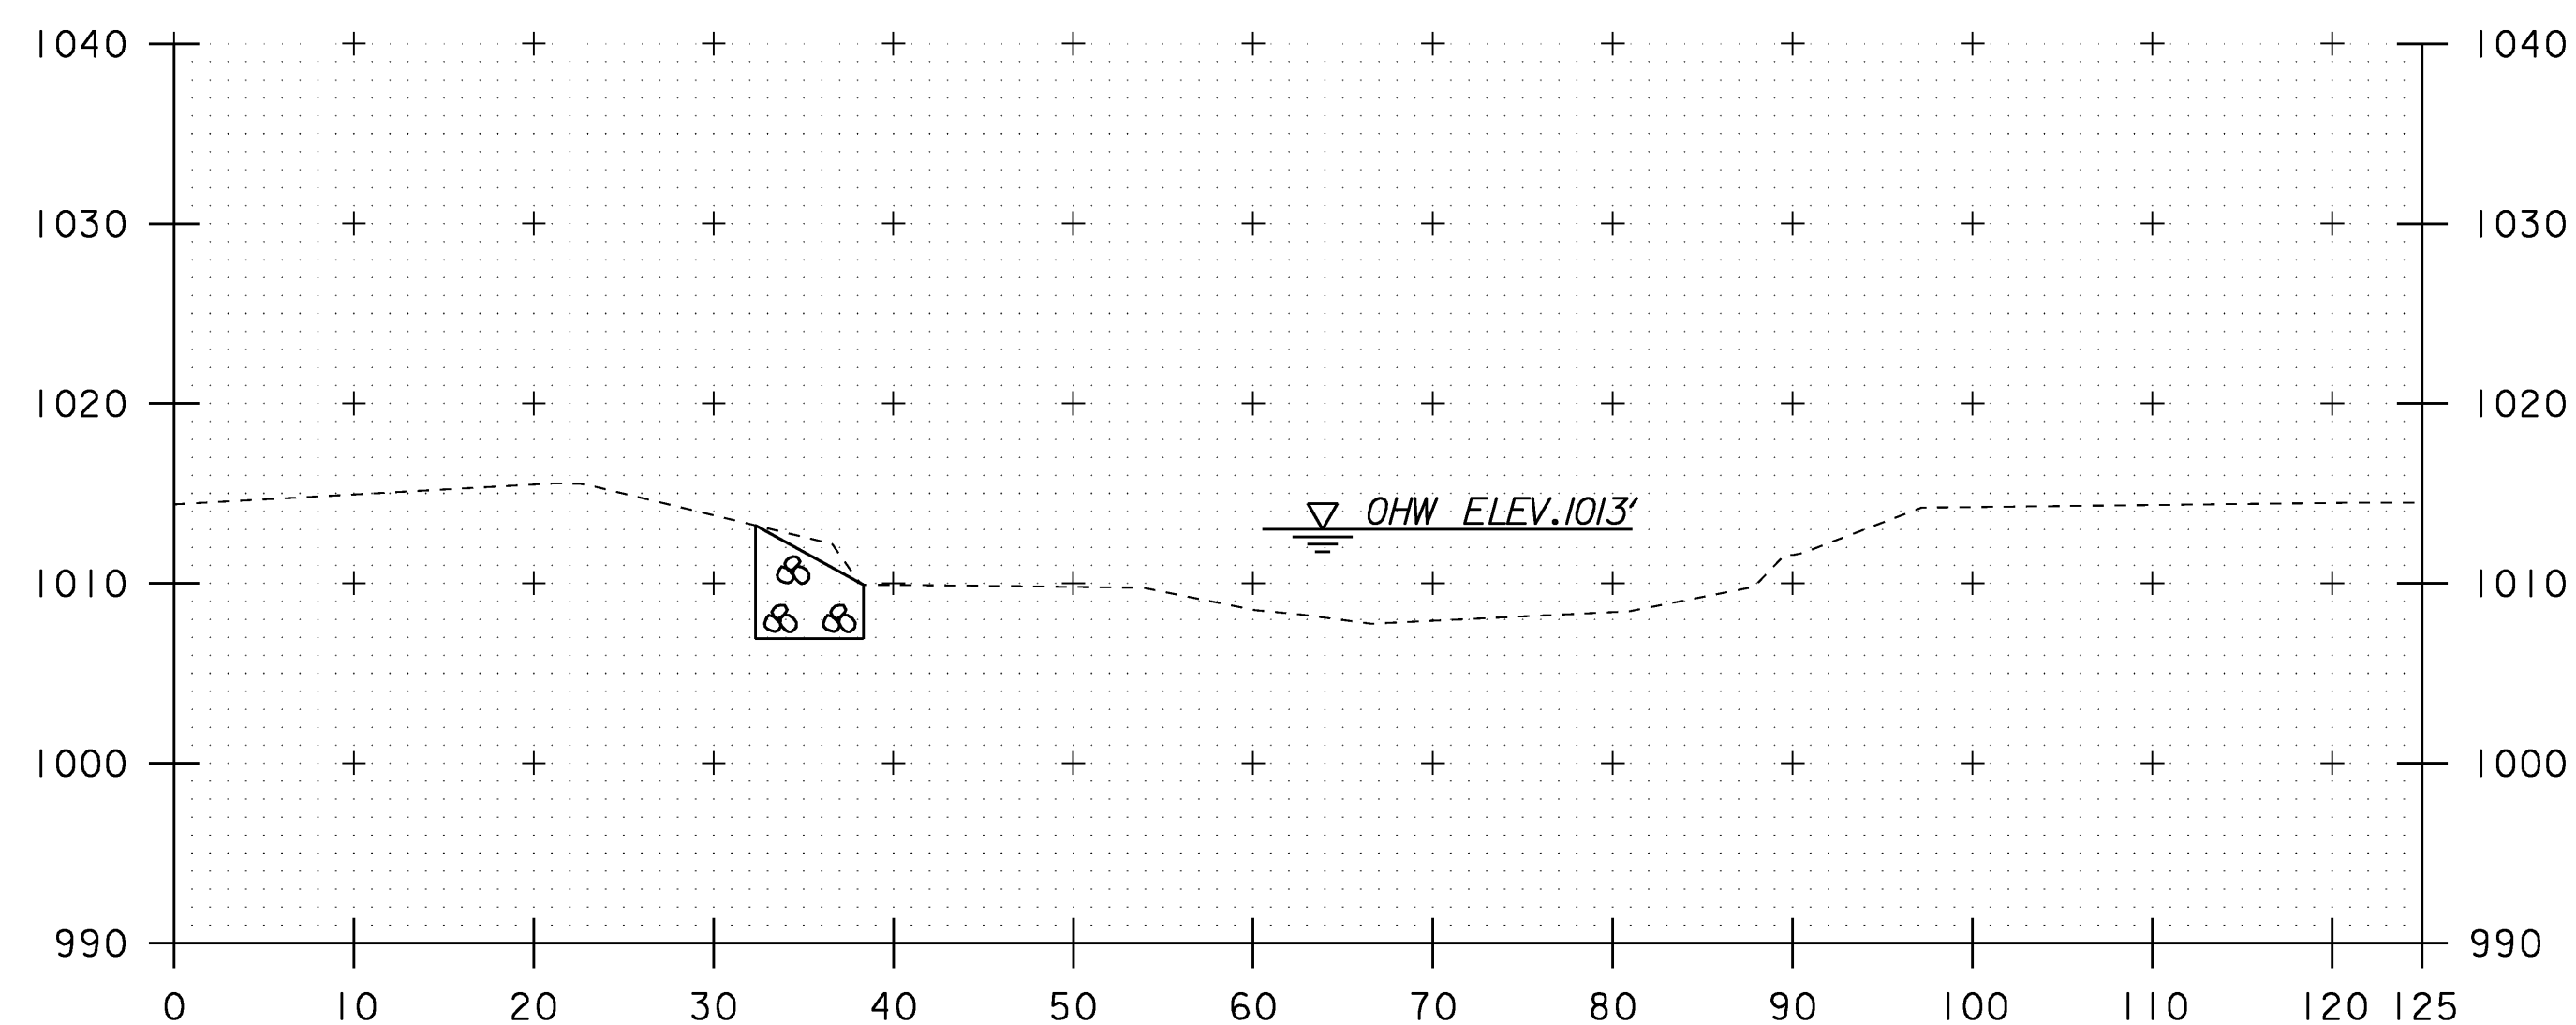

STA. 16+00 ABUT #1  
 BEGIN UNCLASSIFIED CHANNEL EXCAVATION  
 BEGIN STONE FILL, TYPE III  
 BEGIN GEOTEXTILE UNDER STONE FILL  
 16+00

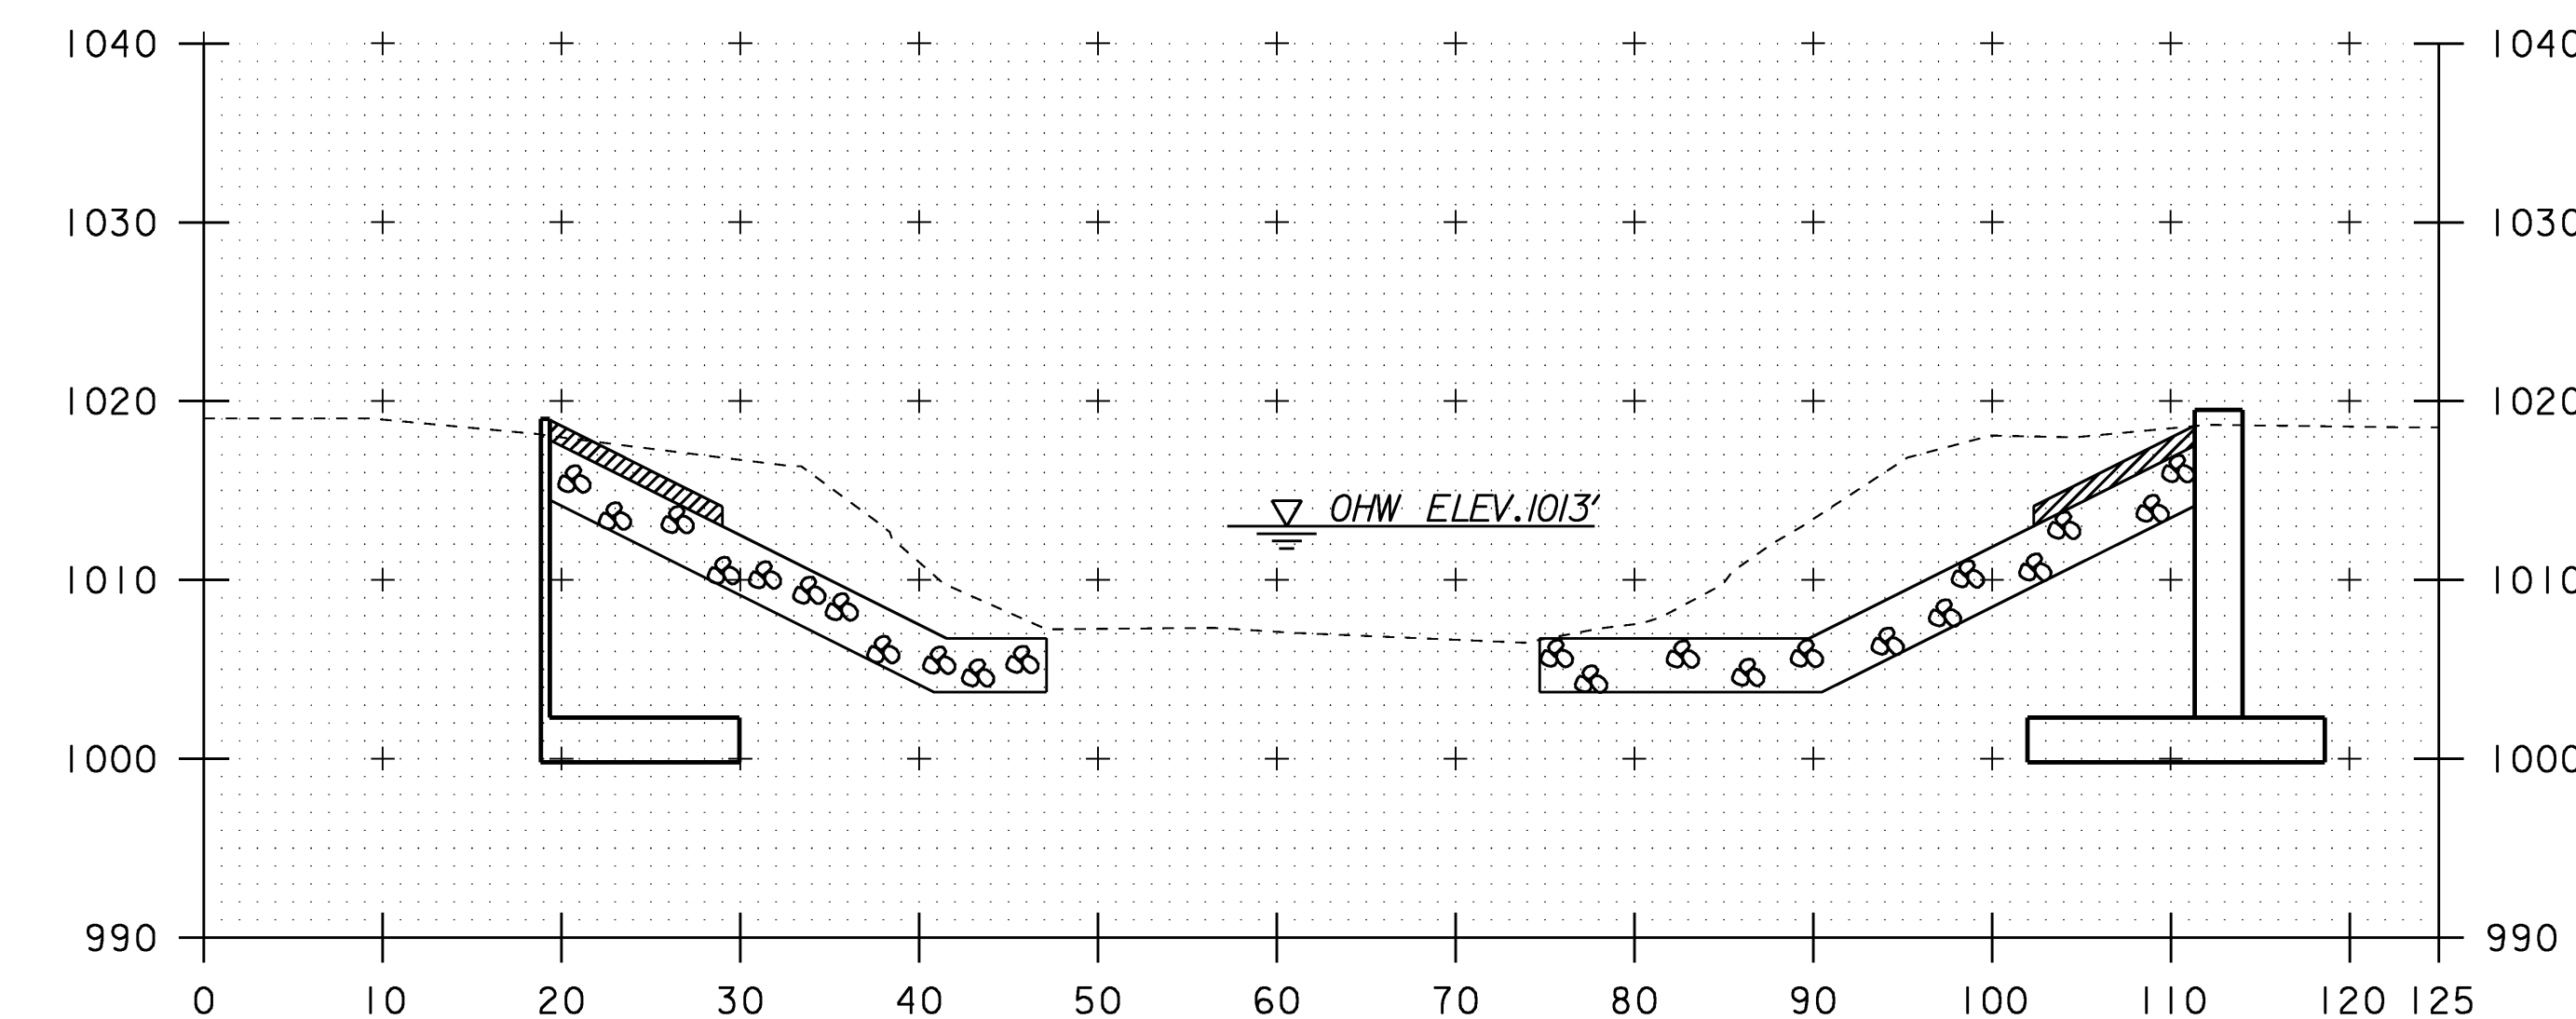

STA. 16+41 ABUT #1  
 BEGIN COFFERDAM EXCAVATION EARTH  
 BEGIN LIGHTWEIGHT BACKFILL PRODUCT  
 16+50  
 STA. 16+40 ABUT #2  
 BEGIN COFFERDAM EXCAVATION EARTH  
 BEGIN LIGHTWEIGHT BACKFILL PRODUCT

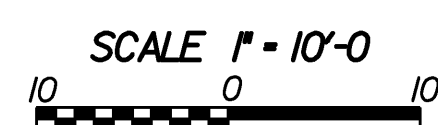

**CHANNEL CROSS SECTIONS (2)**

PROJECT NAME:	CANAAN		
PROJECT NUMBER:	ER ST 0271(16)		
FILE NAME:	/str2/04c098/x04c098bdr.dgn	PLOT DATE:	18-AUG-2008
PROJECT LEADER:	EVANS-MONGEON	DRAWN BY:	HUSK
DESIGNED BY:	SCRIBNER	CHECKED BY:	SCRIBNER
x04c098cxs2.1		SHEET 64	OF 66