


17+25


STA. 17+25 ABUT #1 & #2  
 END GRUBBING MATERIAL  
 END GEOTEXTILE UNDER STONE FILL  
 END UNCLASSIFIED CHANNEL EXCAVATION  
 END STONE FILL, TYPE III

STA. 17+12 ABUT #1  
 END COFFERDAM EXCAVATION EARTH  
 END LIGHTWEIGHT  
 BACKFILL PRODUCT

STA. 17+08 ABUT #2  
 END COFFERDAM EXCAVATION EARTH  
 END LIGHTWEIGHT  
 BACKFILL PRODUCT

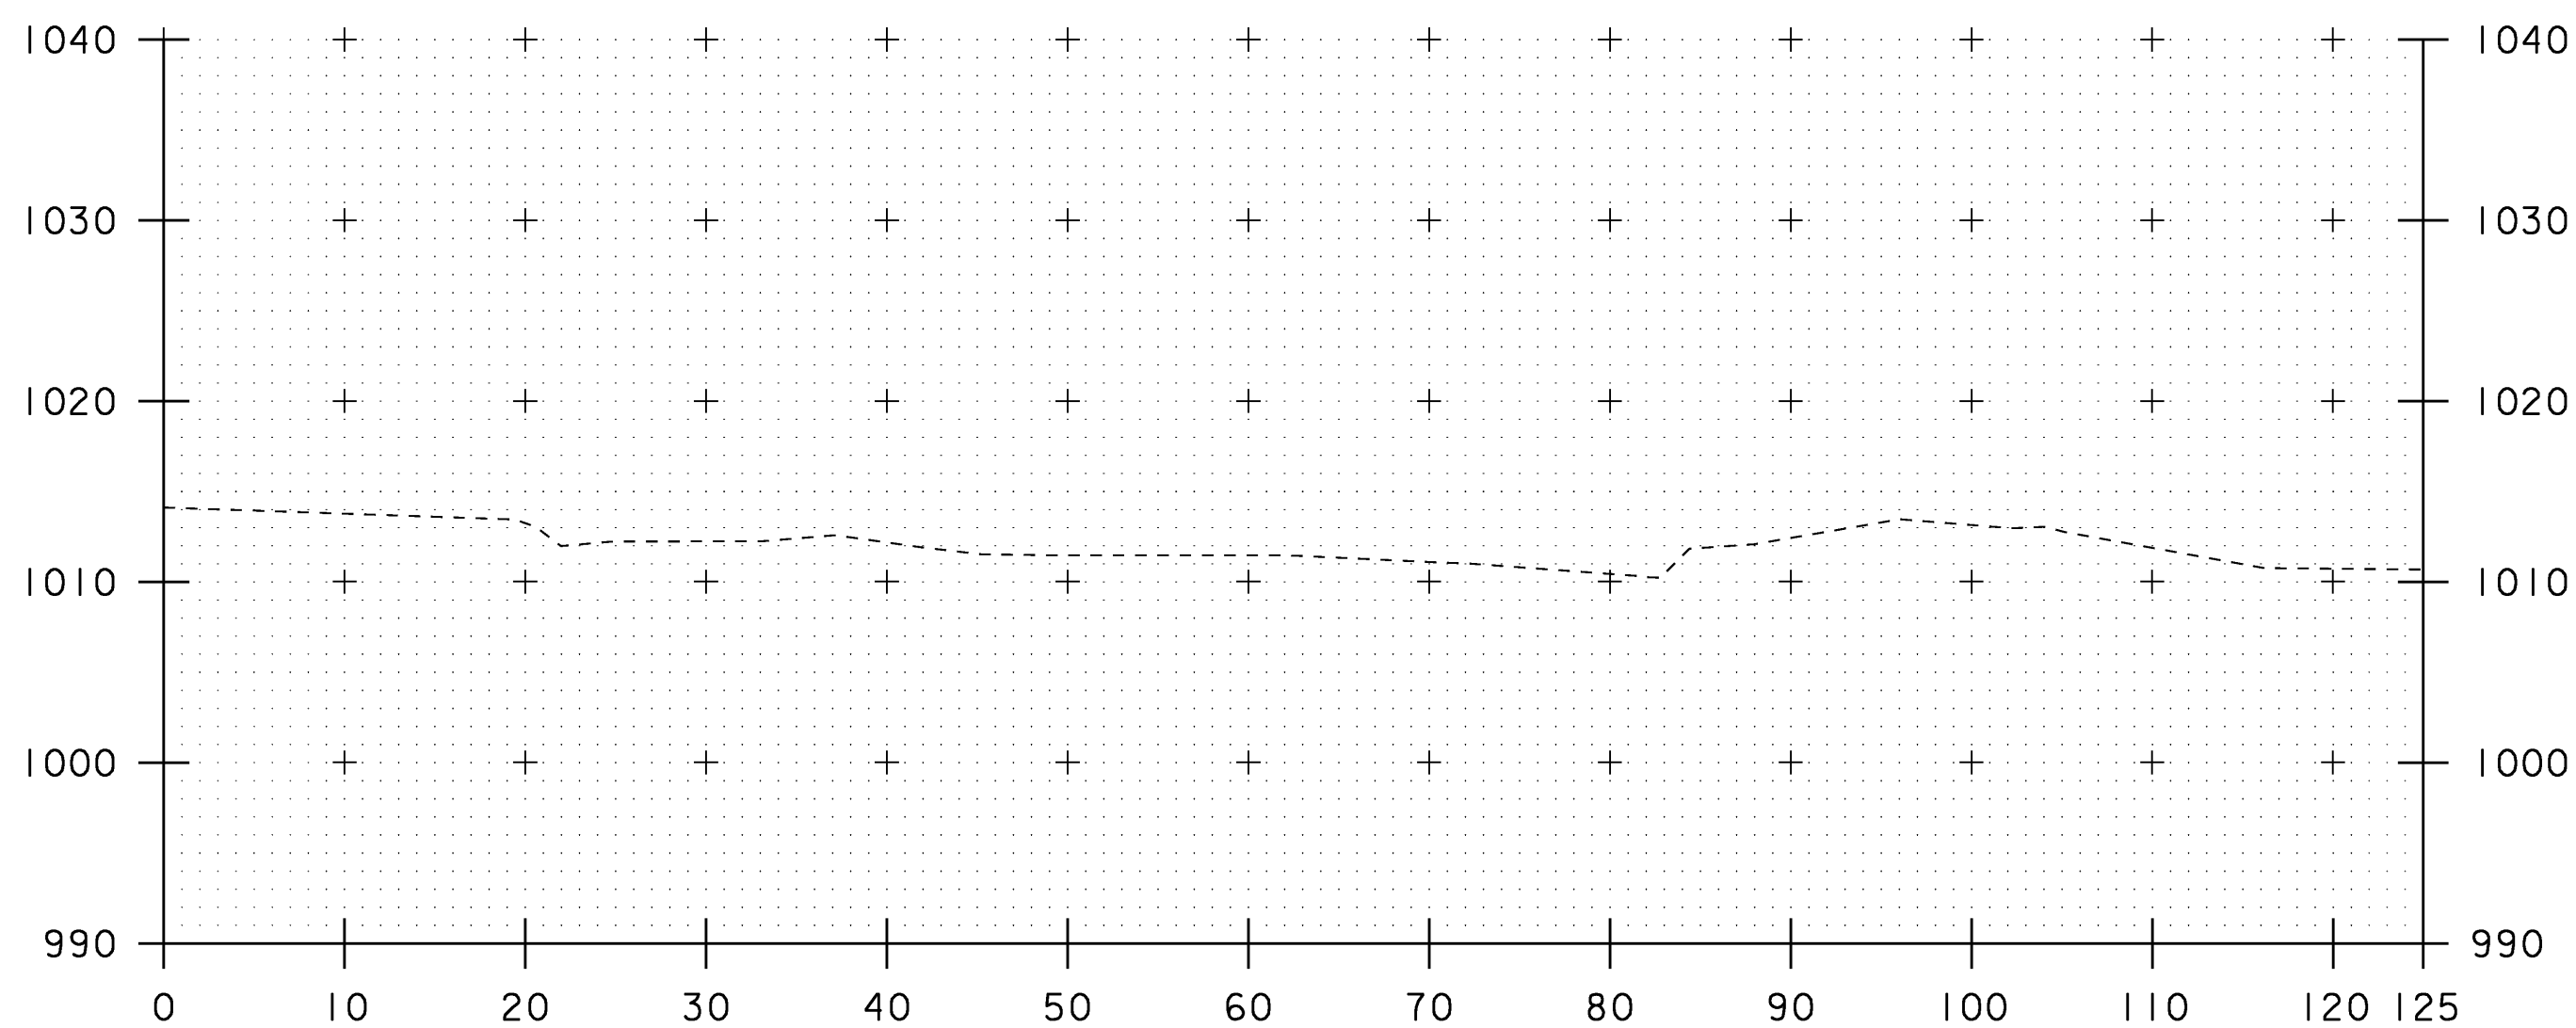


17+75

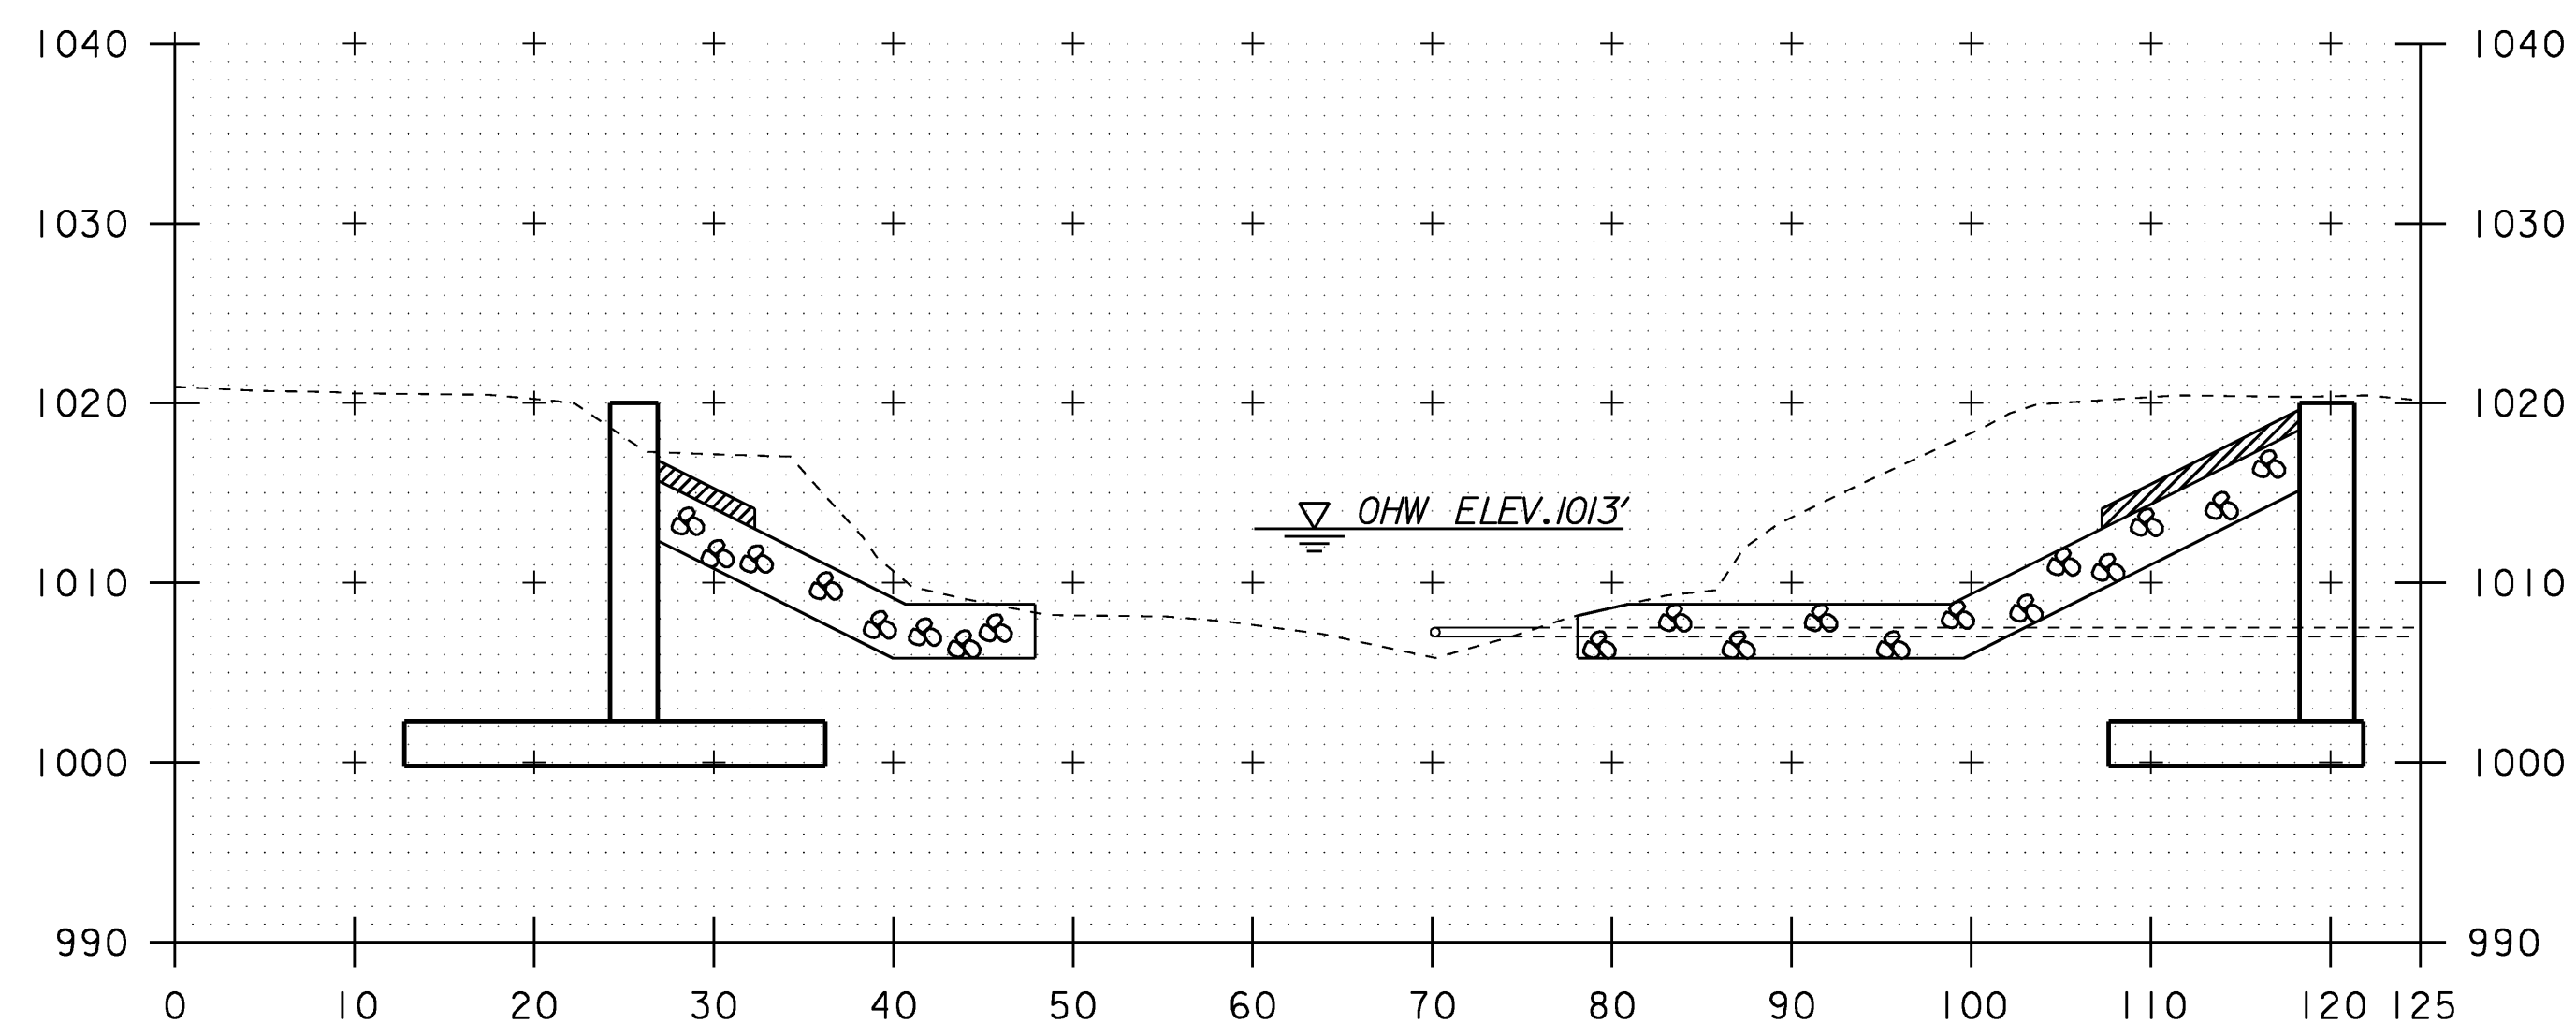


17+00

STA. 16+95 ABUT #1 & #2  
 BEGIN GRUBBING MATERIAL

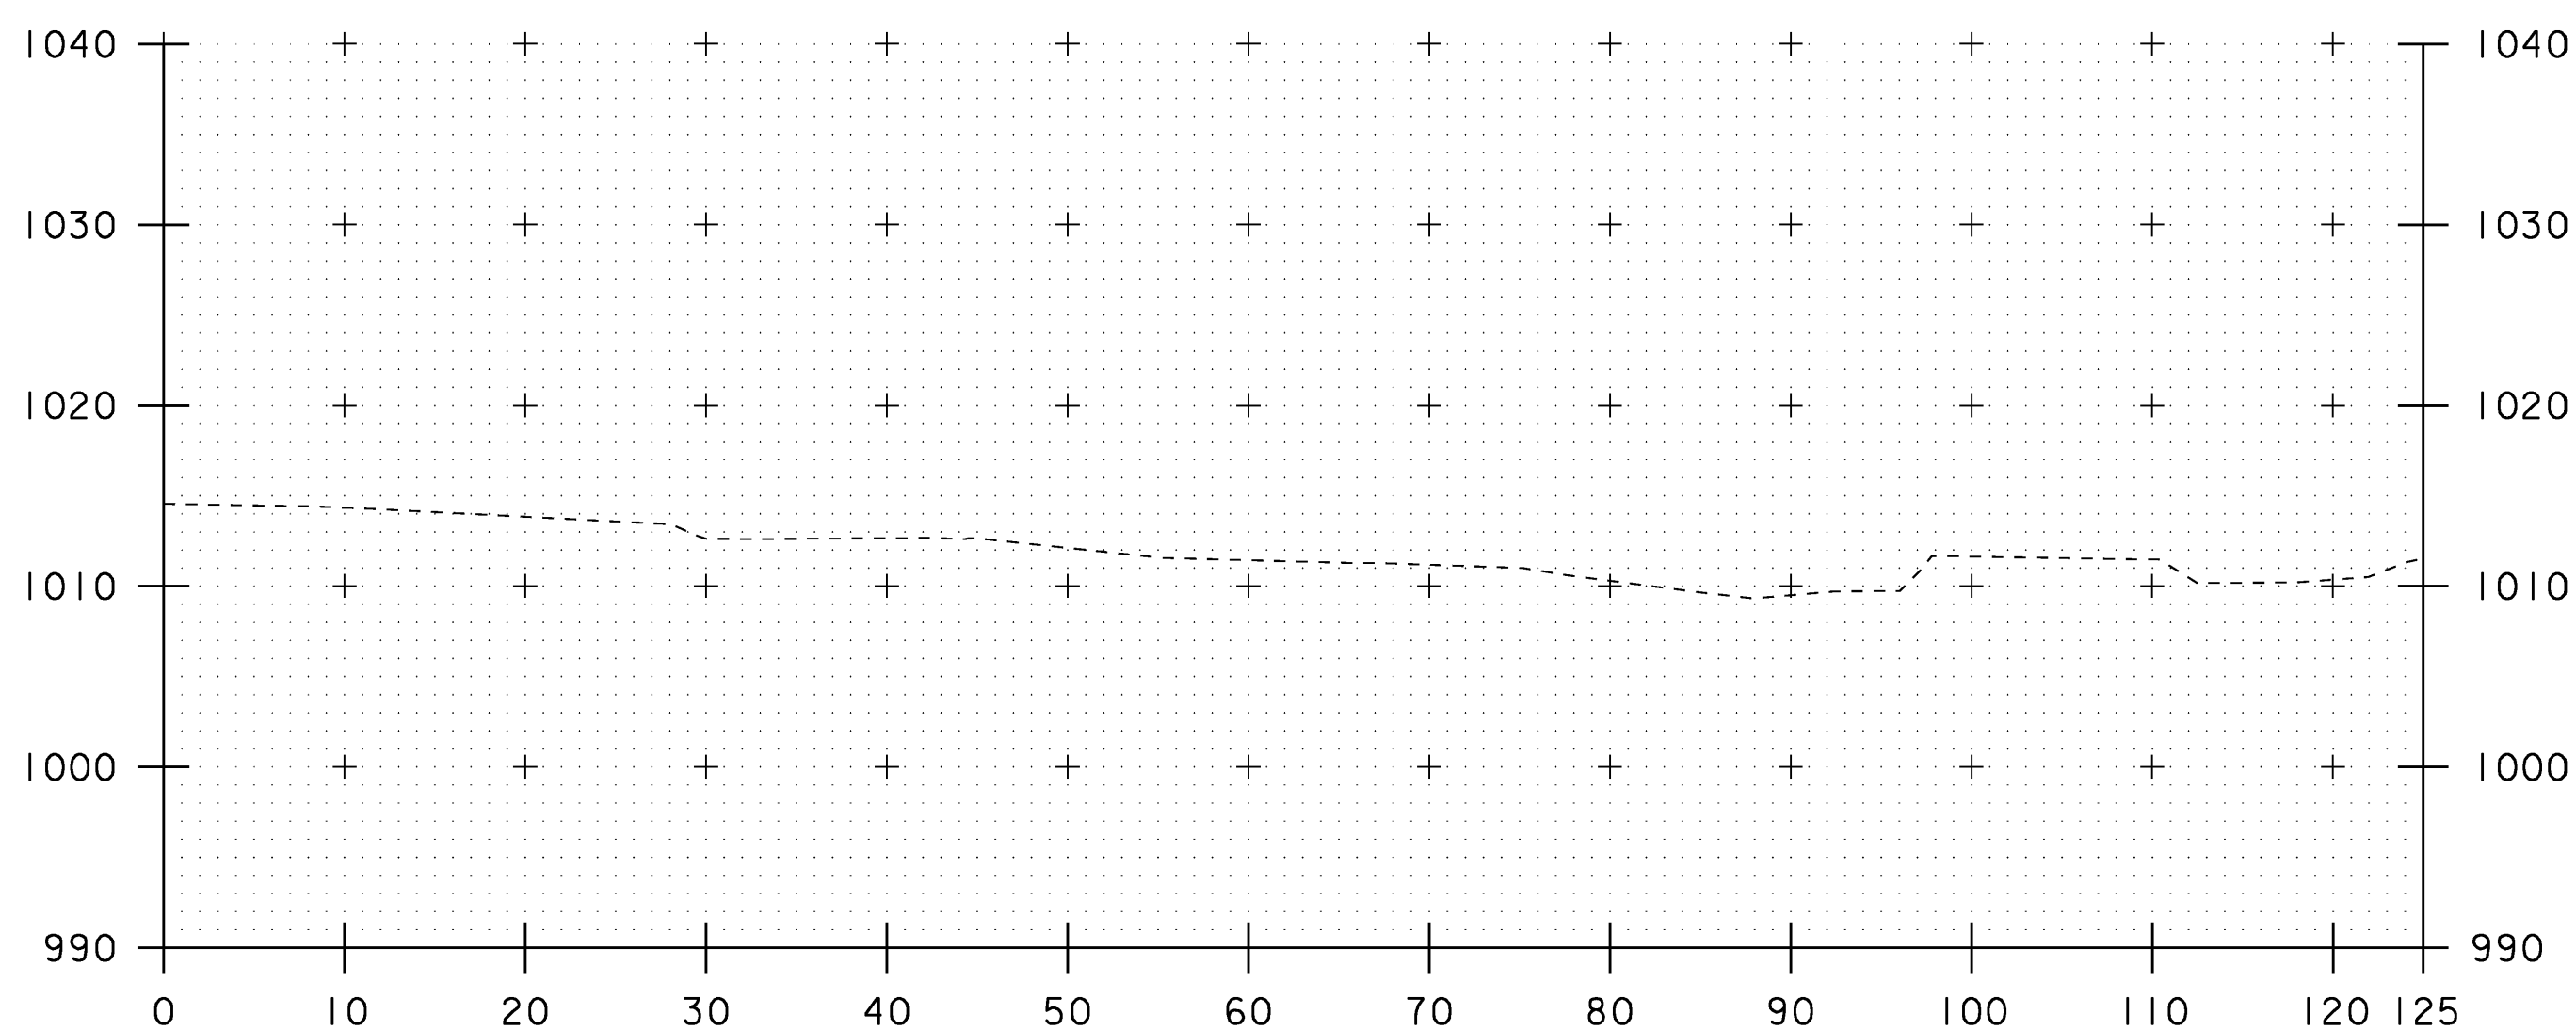

17+50

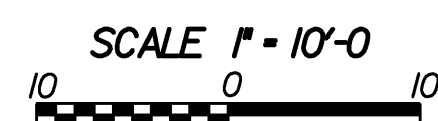

**CHANNEL CROSS SECTIONS (3)**

PROJECT NAME:	CANAAN		
PROJECT NUMBER:	ER ST 0271 (16)		
FILE NAME:	/str2/04c098/x04c098bdr.dgn	PLOT DATE:	18-AUG-2008
PROJECT LEADER:	EVANS-MONGEON	DRAWN BY:	HUSK
DESIGNED BY:	SCRIBNER	CHECKED BY:	SCRIBNER
x04c098cxs3.1		SHEET	65 OF 66