


APPROACH SLAB PLAN

SCALE 3/16" = 1'-0"
 0 2 4 6 8

NOTE:
 PAYMENT FOR FURNISHING AND INSTALLING BOND BREAKER AND JOINT FILLER WILL BE MADE INCIDENTAL TO THE PAY ITEM FOR ADJACENT CONCRETE.

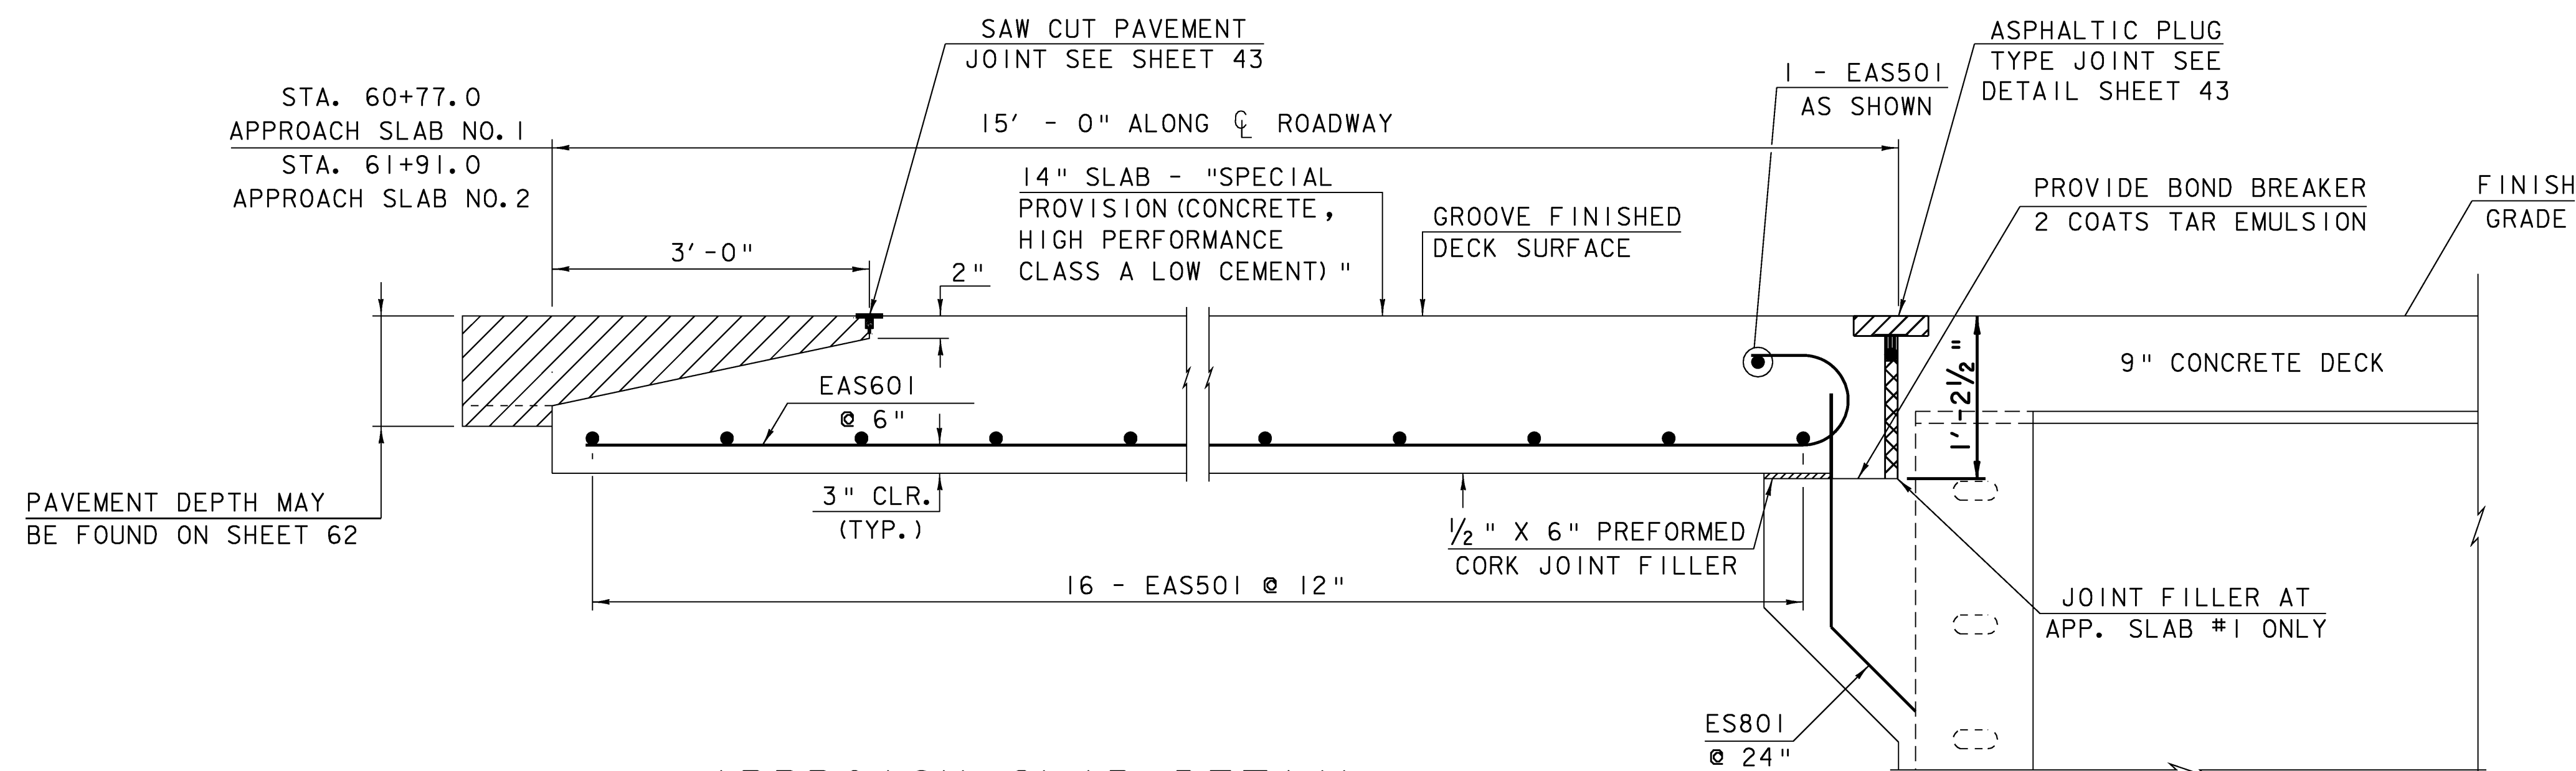

APPROACH SLAB DETAIL

APPROACH SLAB 1 SHOWN
 APPROACH SLAB 2 SIMILAR

NOTE:

NF = NEAR FACE
 FF = FAR FACE
 EF = EACH FACE
 ▲ = CUT TO FIT IN FIELD
 3" CLEAR, UNLESS OTHERWISE SPECIFIED ON THE PLANS.
 2'-2" BAR LAP UNLESS OTHERWISE SPECIFIED ON THE PLANS.

APPROACH SLAB DETAILS

PROJECT NAME:	CANAAN	PLOT DATE:	18-AUG-2008
PROJECT NUMBER:	ER ST 0271(16)	DRAWN BY:	L. DUQUETTE
FILE NAME:	04c098/struc./s04c098sup	DESIGNED BY:	S.SCRIBNER
PROJECT LEADER:	M. EVANS-MONGEON	CHECKED BY:	S. SCRIBNER
			SHEET 41 OF 66