


STA. 17+25 ABUT #1 & #2
 END GRUBBING MATERIAL
 END GEOTEXTILE UNDER STONE FILL
 END UNCLASSIFIED CHANNEL EXCAVATION
 END STONE FILL, TYPE III


 STA. 17+12 ABUT #1
 END COFFERDAM EXCAVATION EARTH
 END LIGHTWEIGHT
 BACKFILL PRODUCT

 STA. 17+08 ABUT #2
 END COFFERDAM EXCAVATION EARTH
 END LIGHTWEIGHT
 BACKFILL PRODUCT

17+25

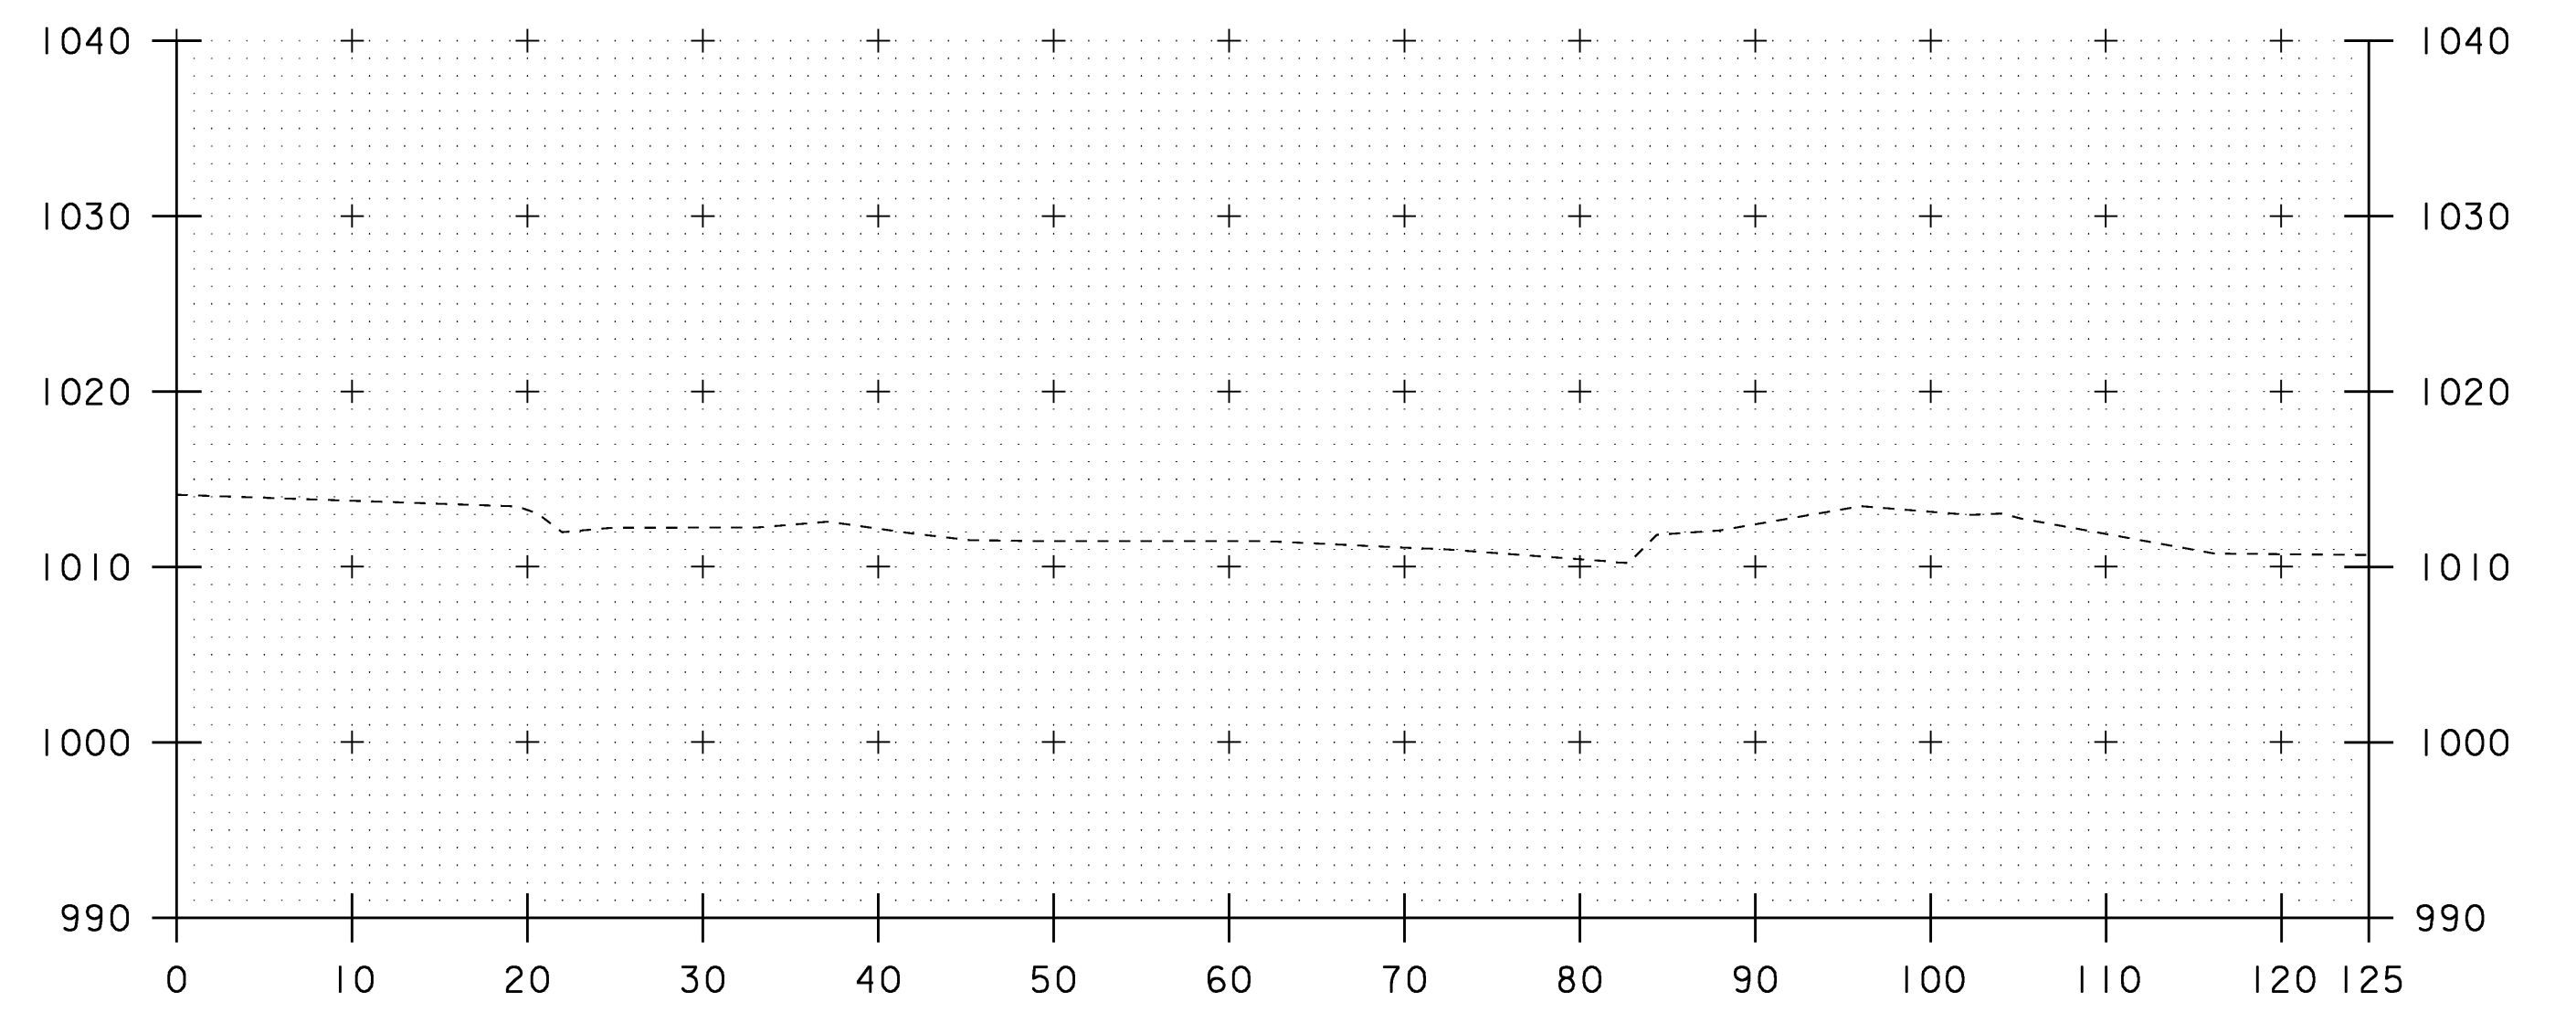


17+75

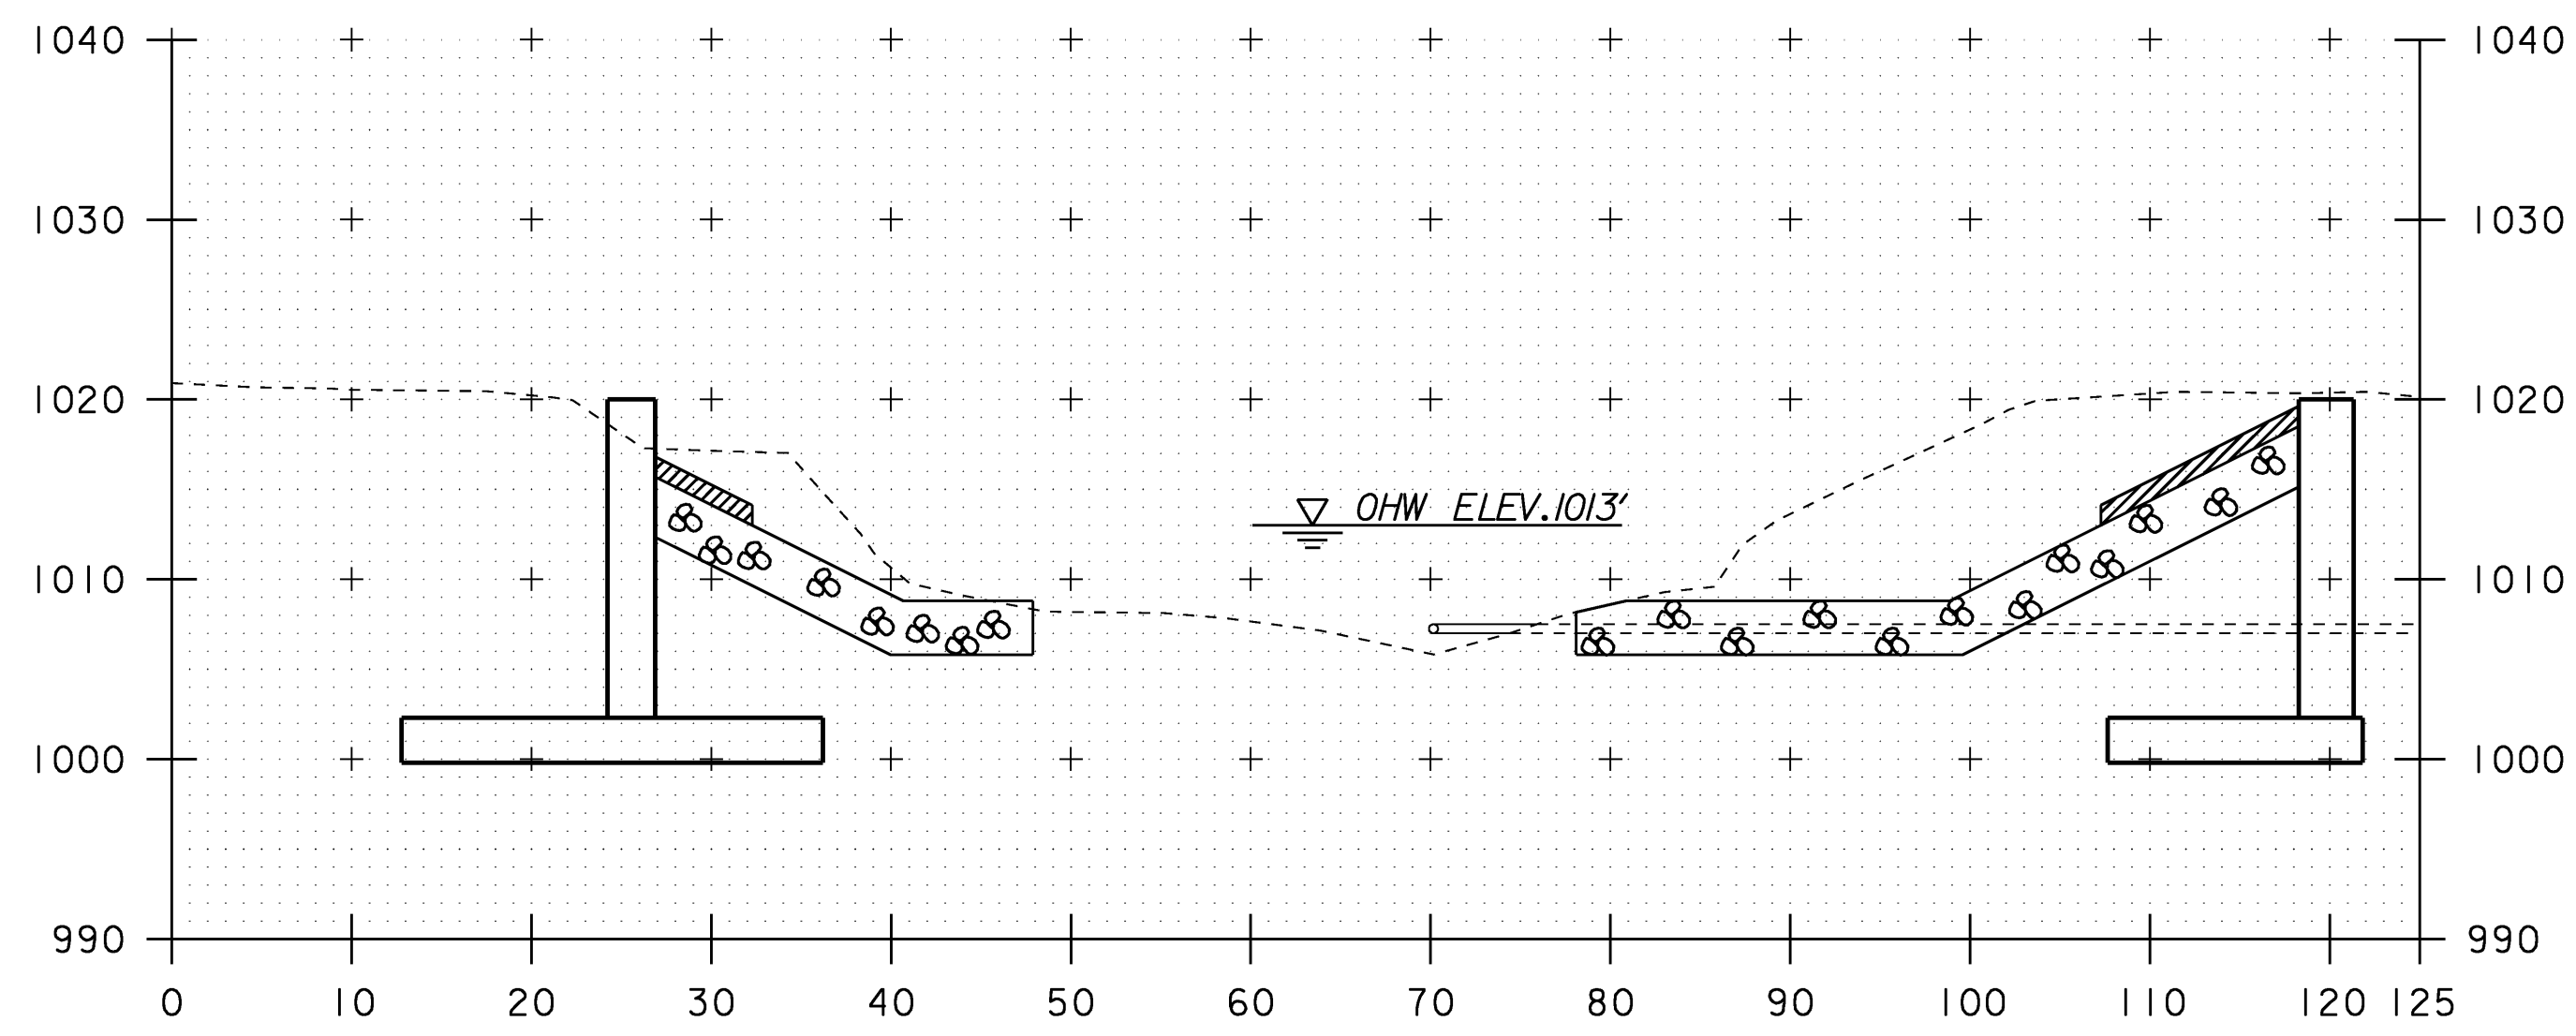


STA. 16+95 ABUT #1 & #2
 BEGIN GRUBBING MATERIAL

17+00

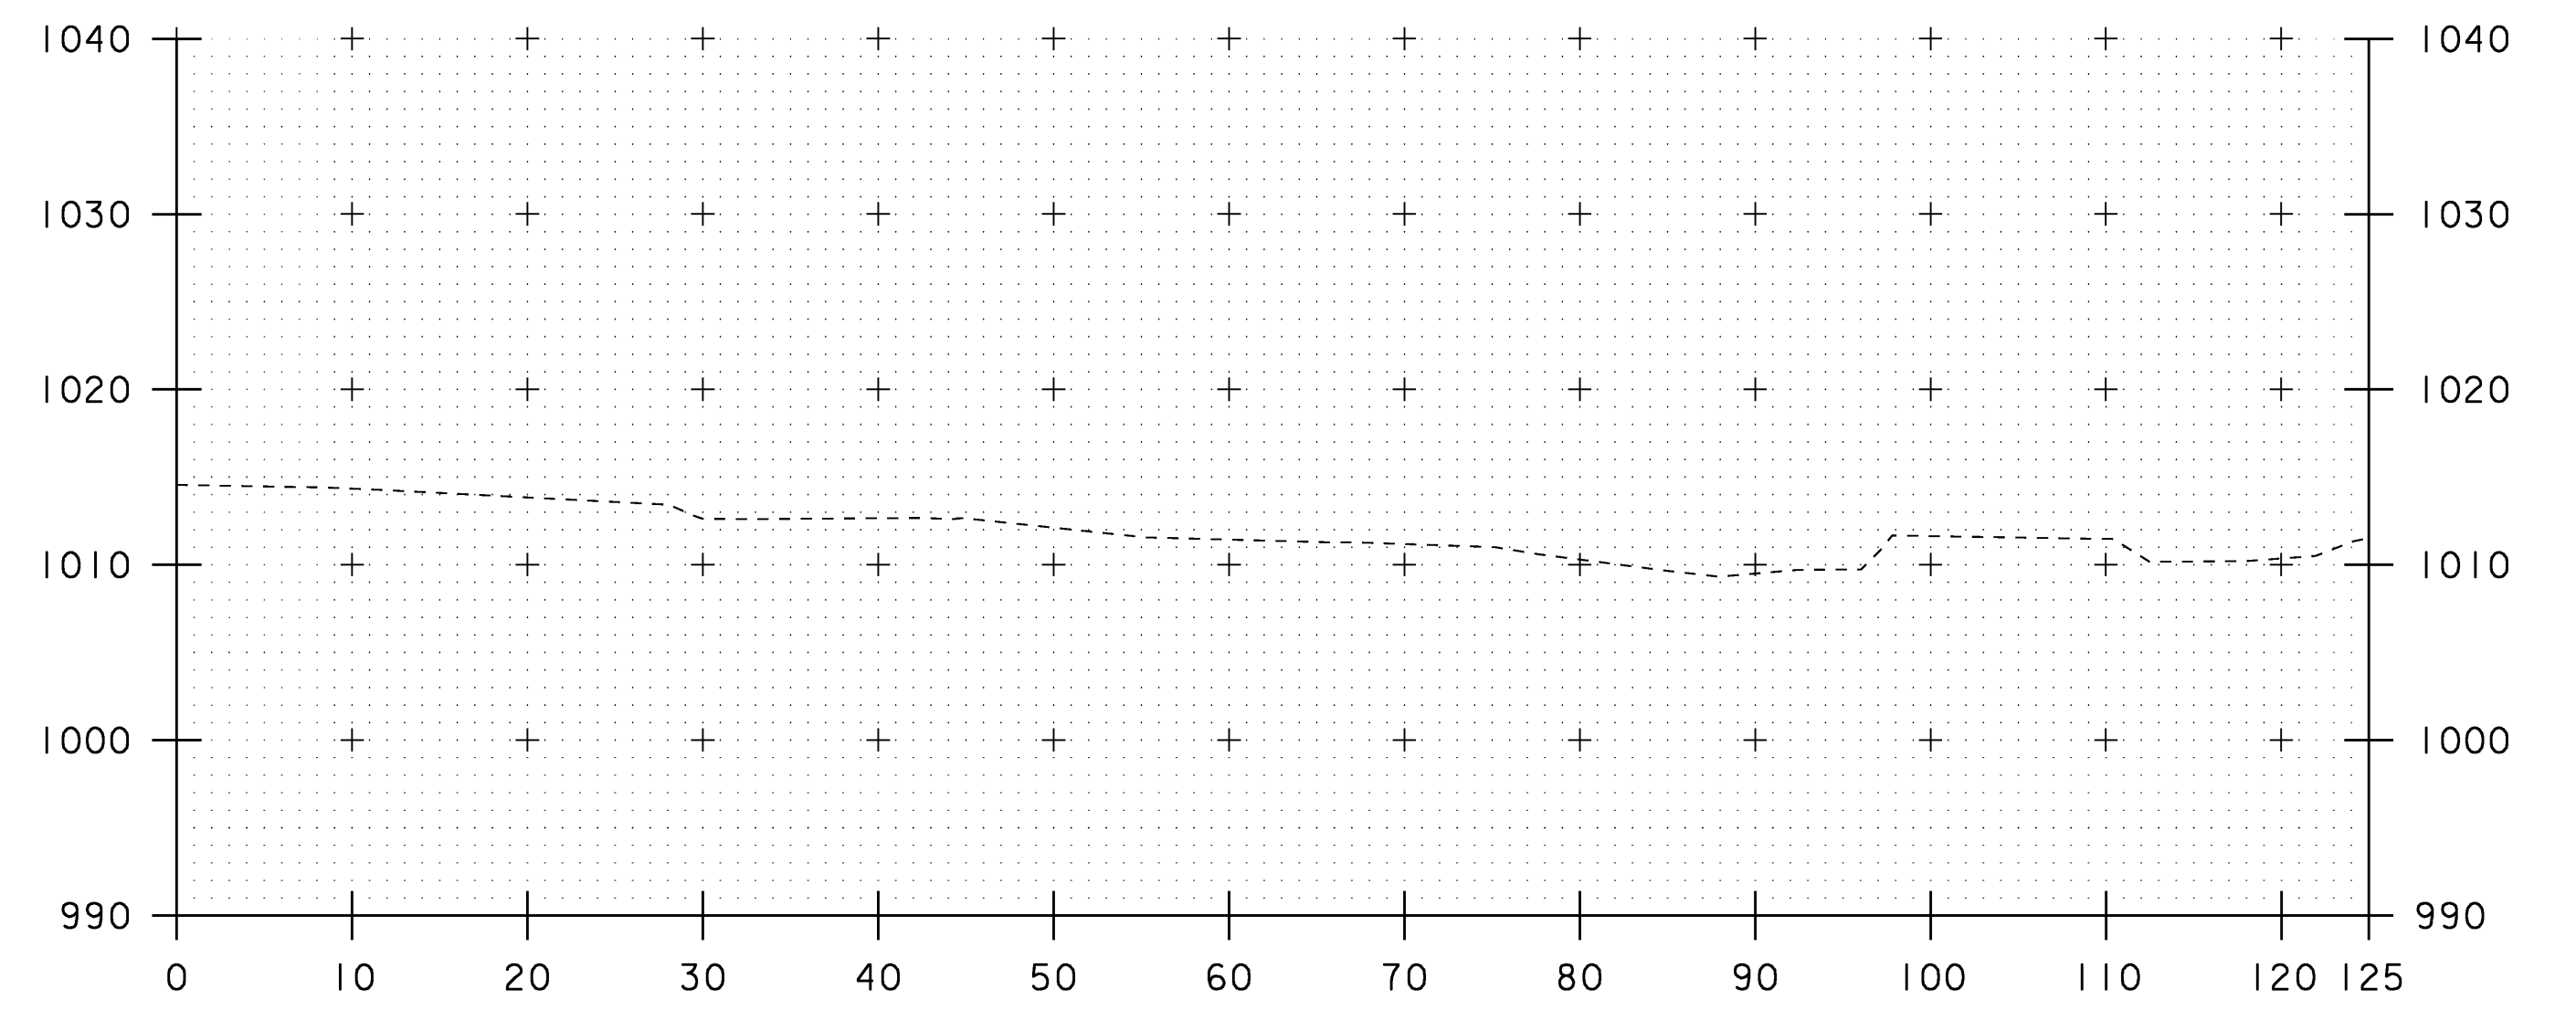

17+50

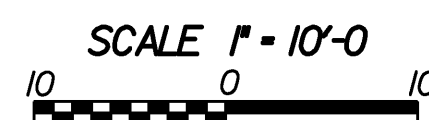

CHANNEL CROSS SECTIONS (3)

PROJECT NAME:	CANAAN		
PROJECT NUMBER:	ER ST 0271(16)		
FILE NAME:	/str2/04c098/x04c098bdr.dgn	PLOT DATE:	18-AUG-2008
PROJECT LEADER:	EVANS-MONGEON	DRAWN BY:	HUSK
DESIGNED BY:	SCRIBNER	CHECKED BY:	SCRIBNER
x04c098cxs3.1		SHEET	65 OF 66