



**ABUTMENT TYPICAL**

SCALE: 1/2" = 1'-0"

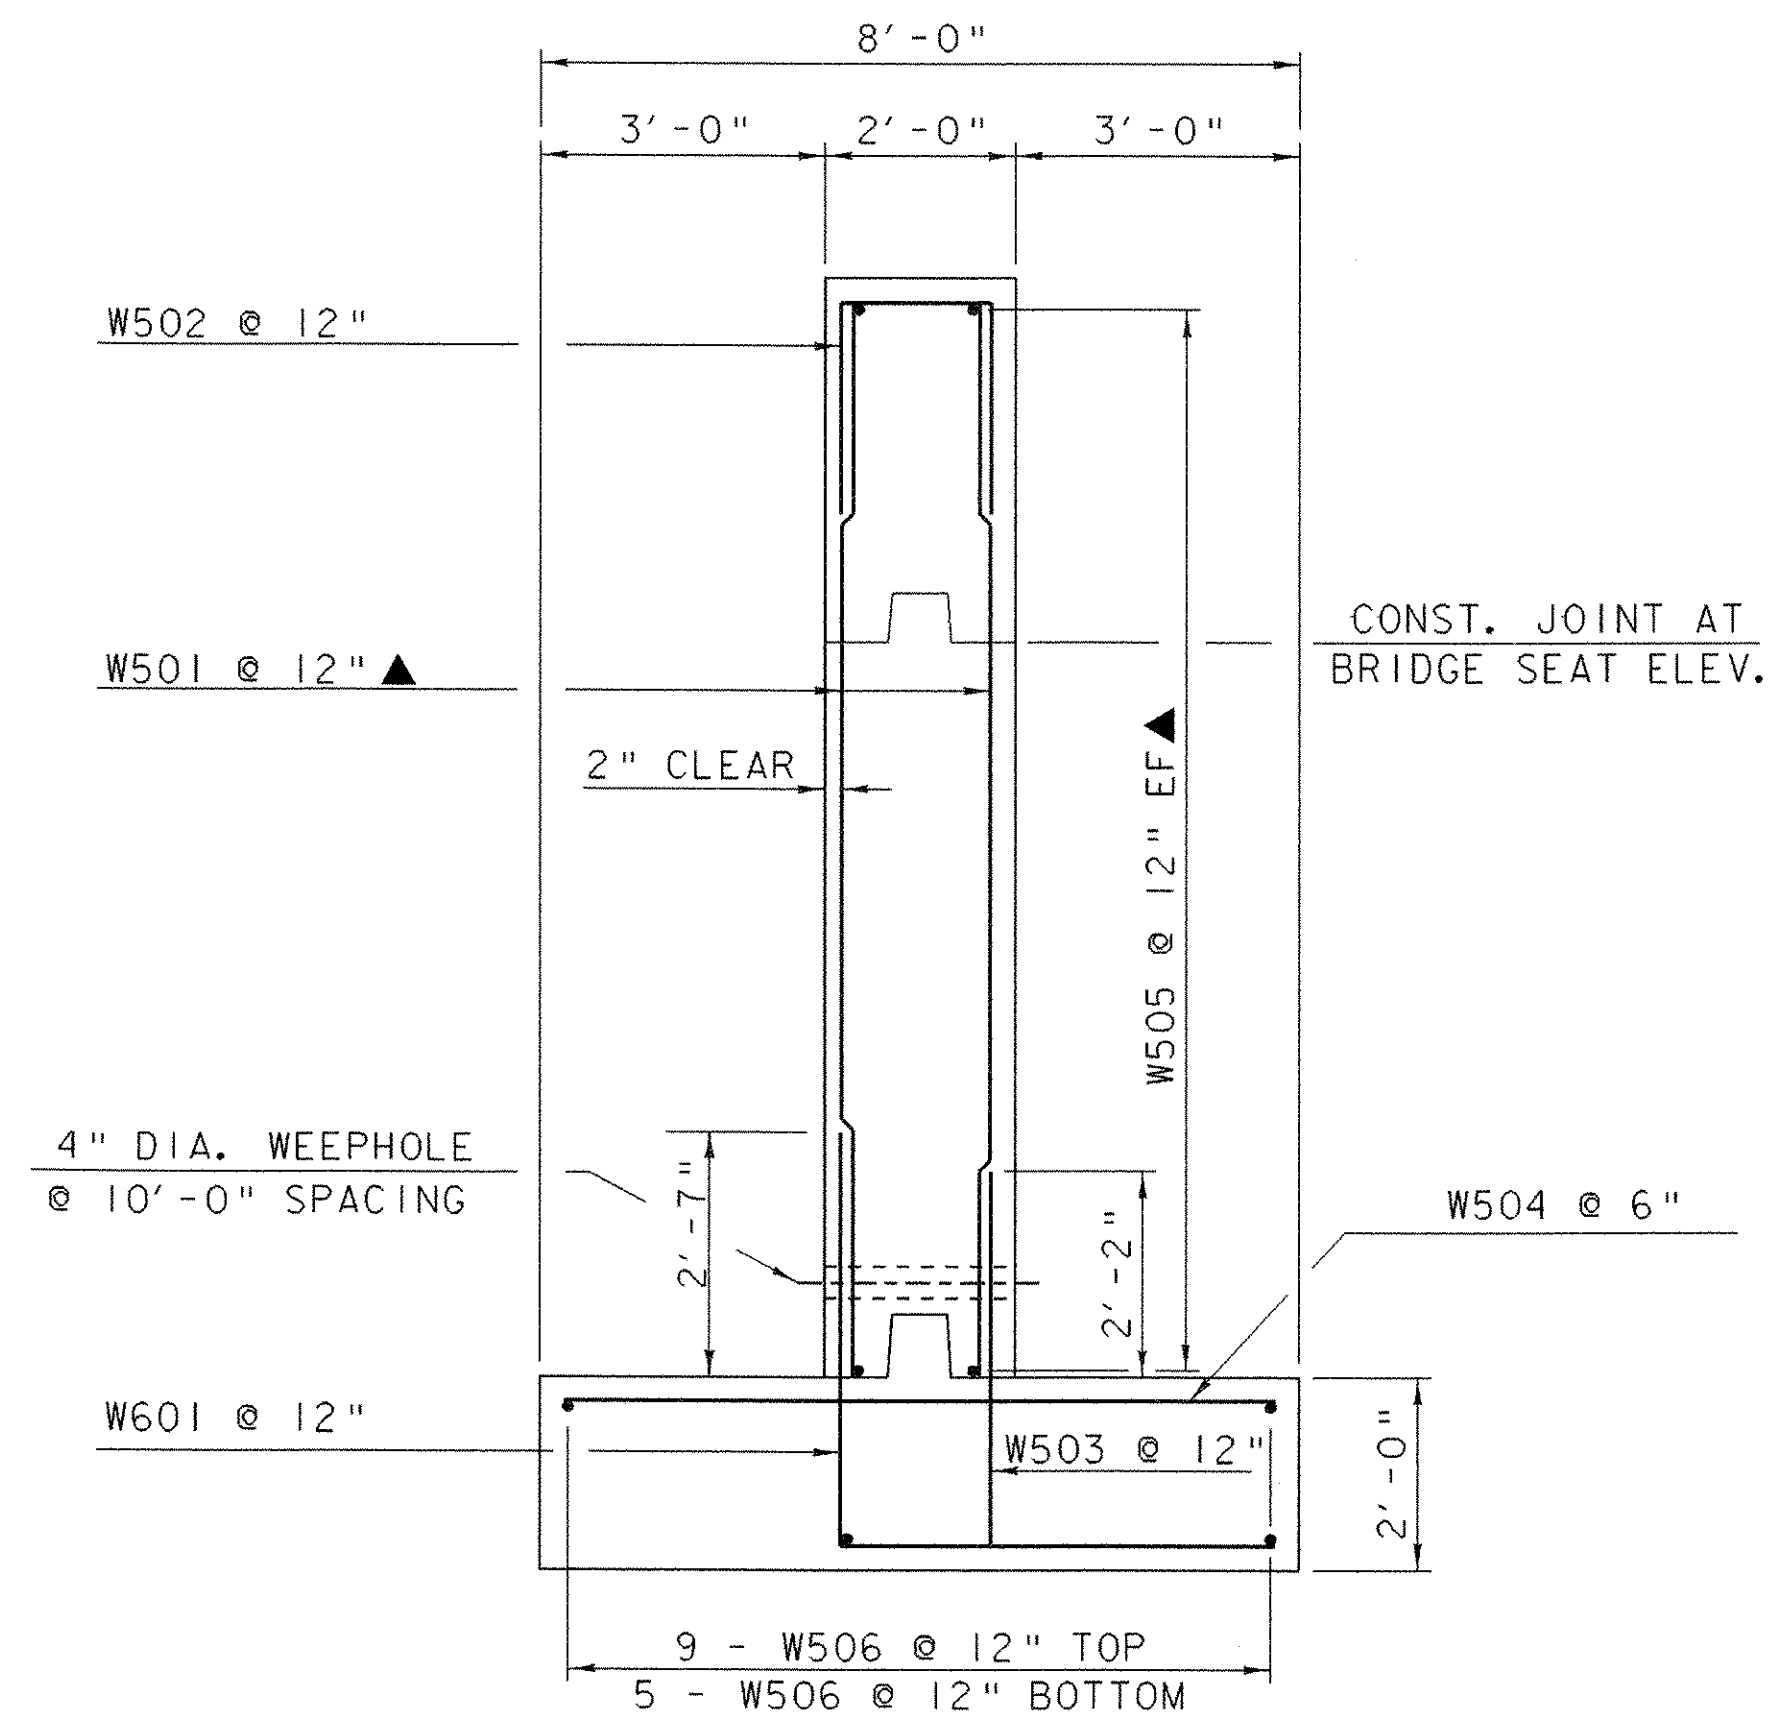


**WINGWALL TYPICAL**


SCALE: 1/2" = 1'-0"

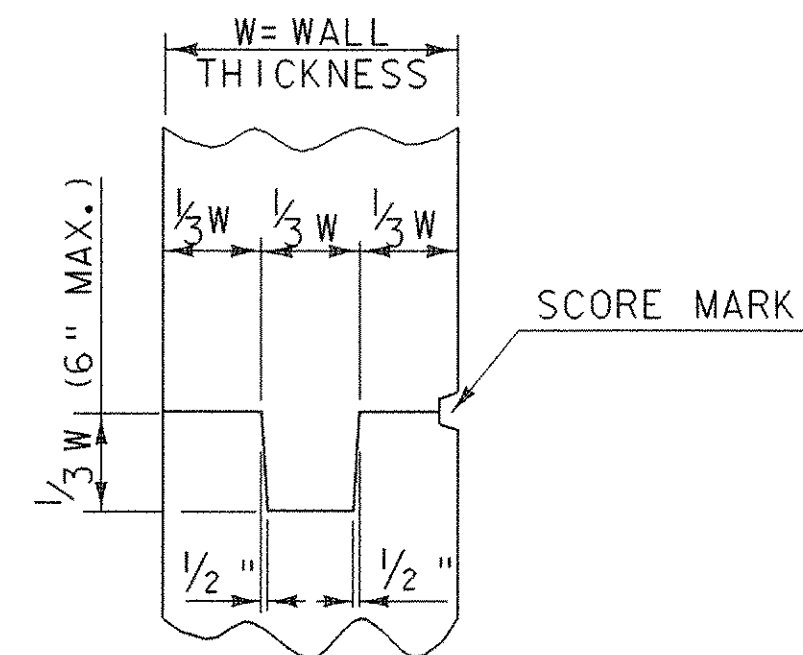

**TYPICAL CONCRETE CONSTRUCTION JOINT**

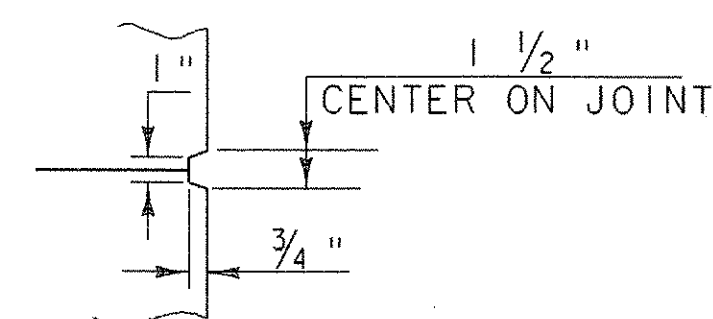

**SCORE MARK DETAIL**

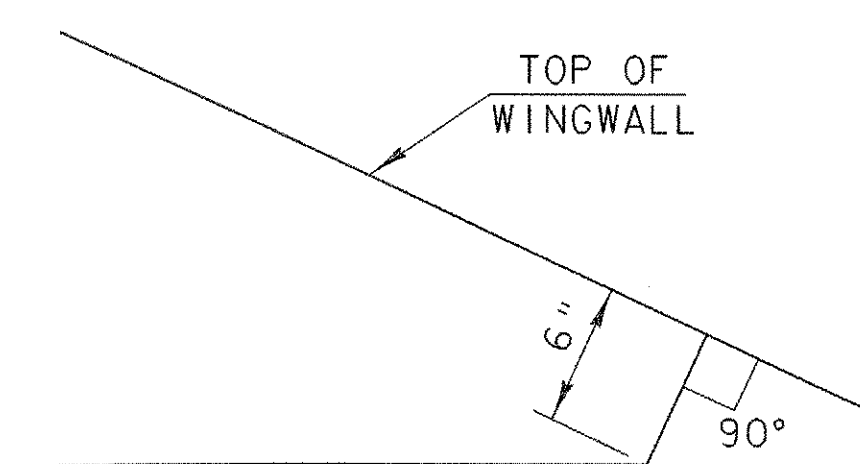

**HORIZONTAL CONSTRUCTION JOINT DETAIL**

**NOTES:**

- NF = NEAR FACE
- FF = FAR FACE
- EF = EACH FACE
- ▲ = CUT TO FIT IN FIELD
- 3" CLEAR UNLESS OTHERWISE SPECIFIED
- 2'-2" MIN. LAP UNLESS OTHERWISE SPECIFIED

**ABUTMENT AND WINGWALL TYPICAL SECTIONS**

PROJECT NAME: SPRINGFIELD	PROJECT NUMBER: ST CULV (5)
FILE NAME: /04cl78/str/s04cl78ab.dgn	PROJECT MANAGER: R. R. WHITCOMB
DESIGNED BY: D. PETERSON	DRAWN BY: D. PETERSON
	CHECKED BY: W. LAMMER
	PLOT DATE: 21-MAY-2007
	SHEET 36 OF 52