



12+25

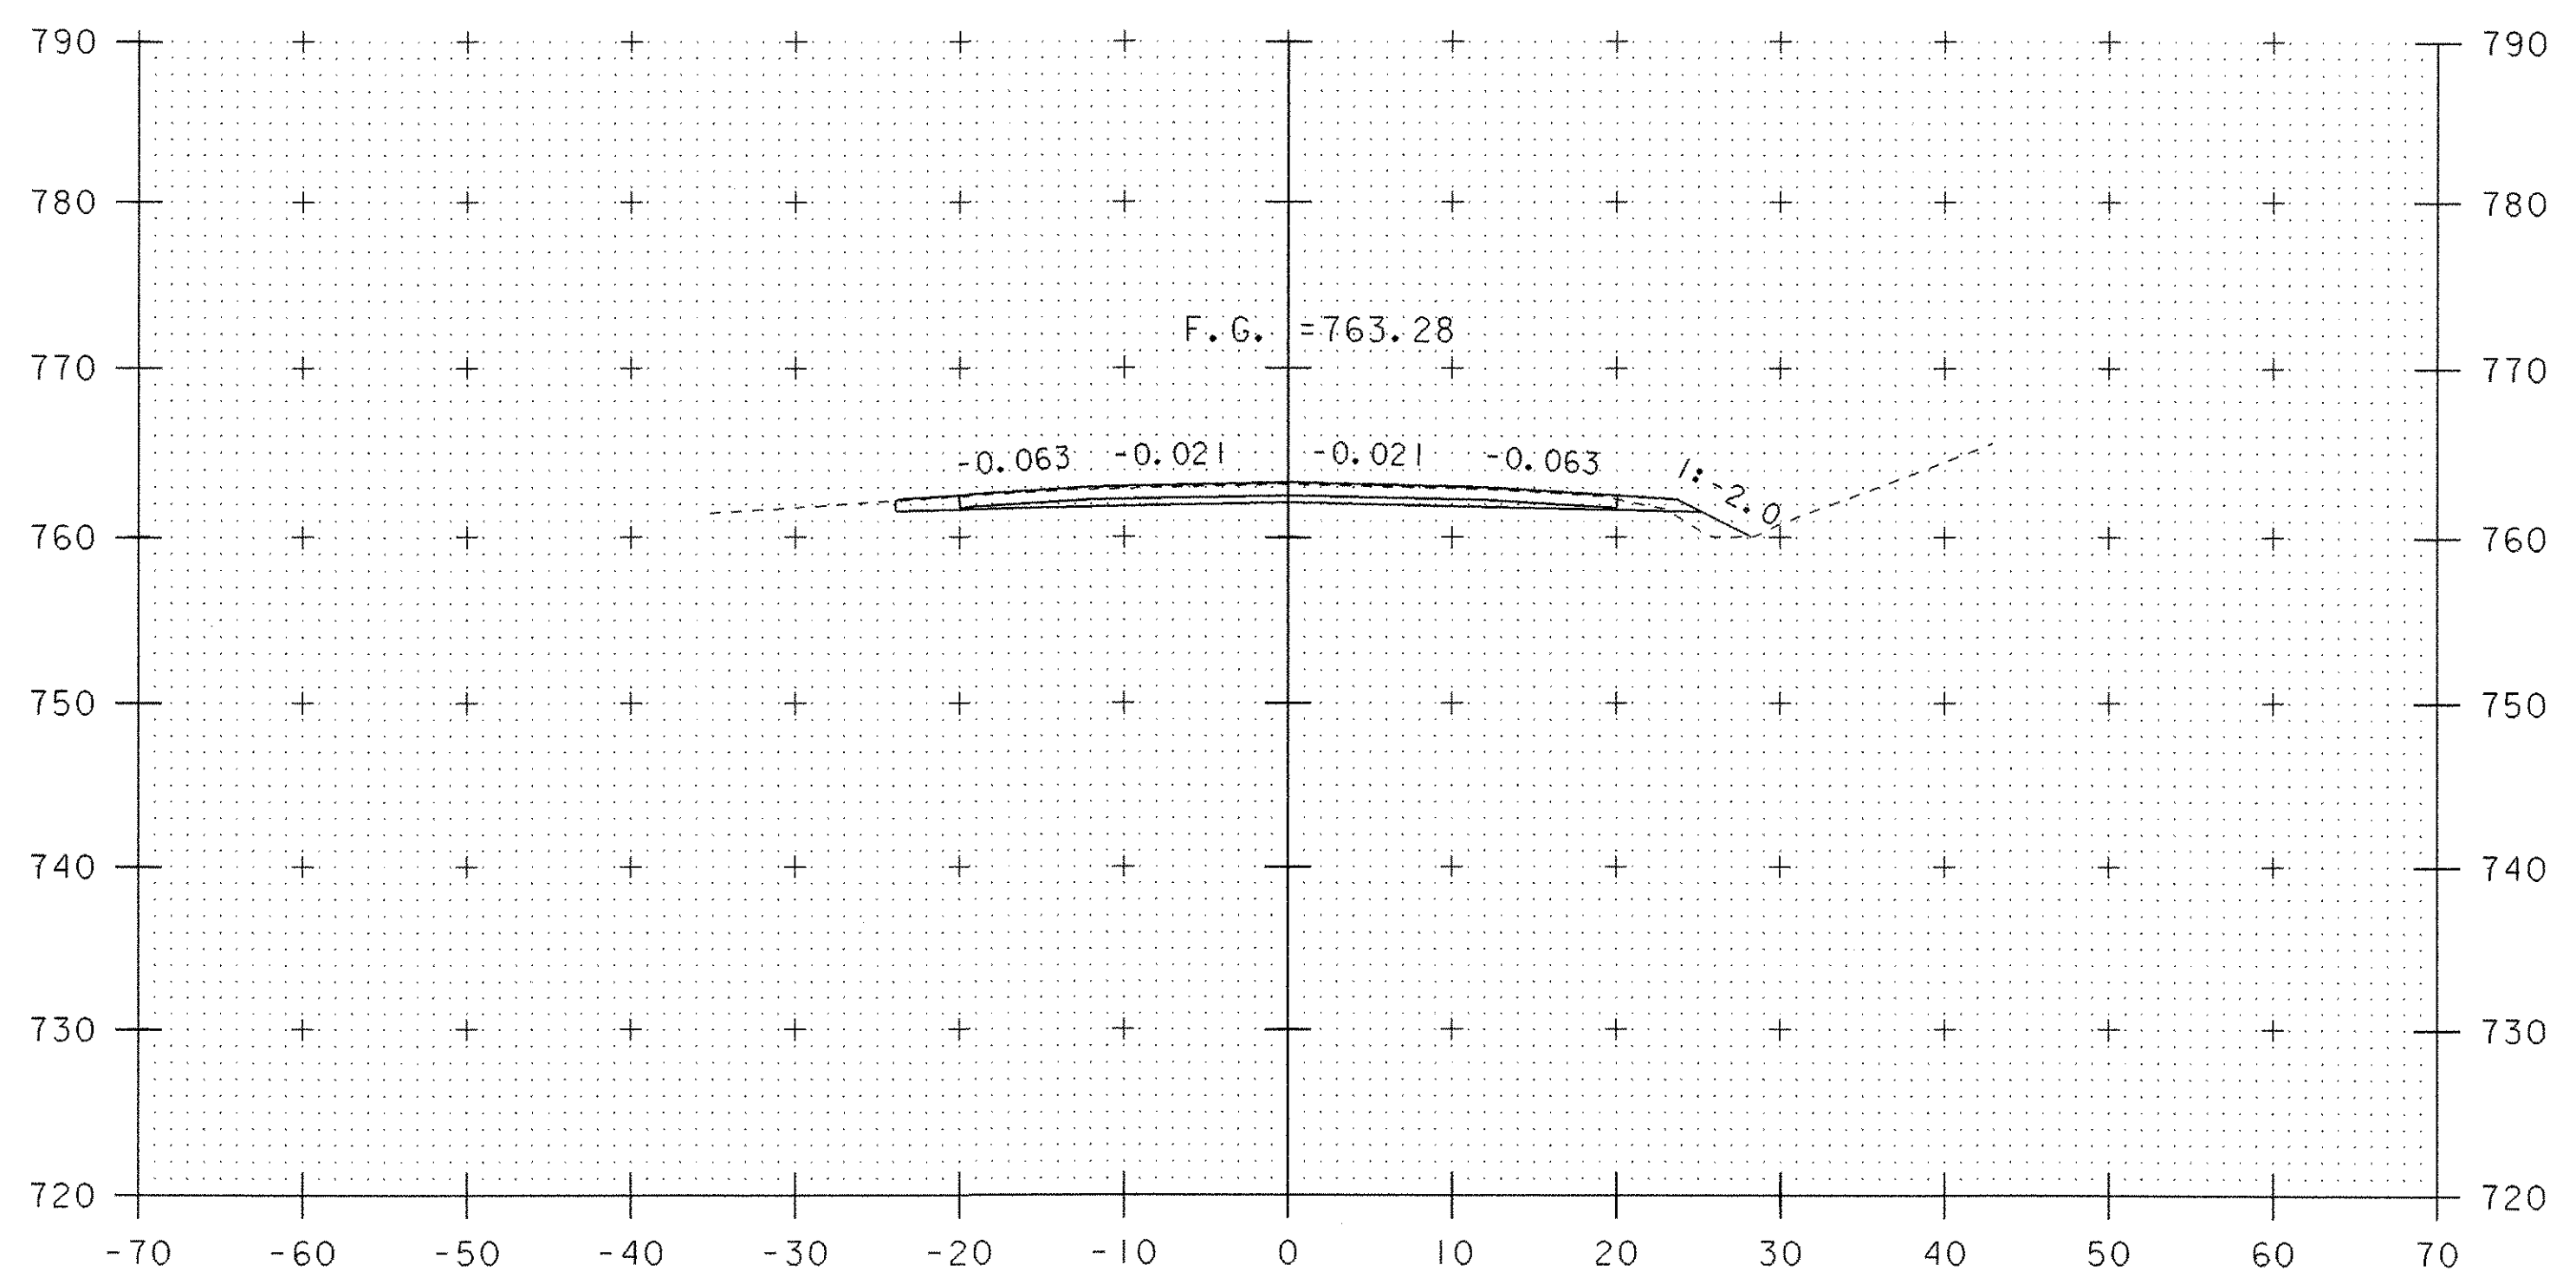


12+75

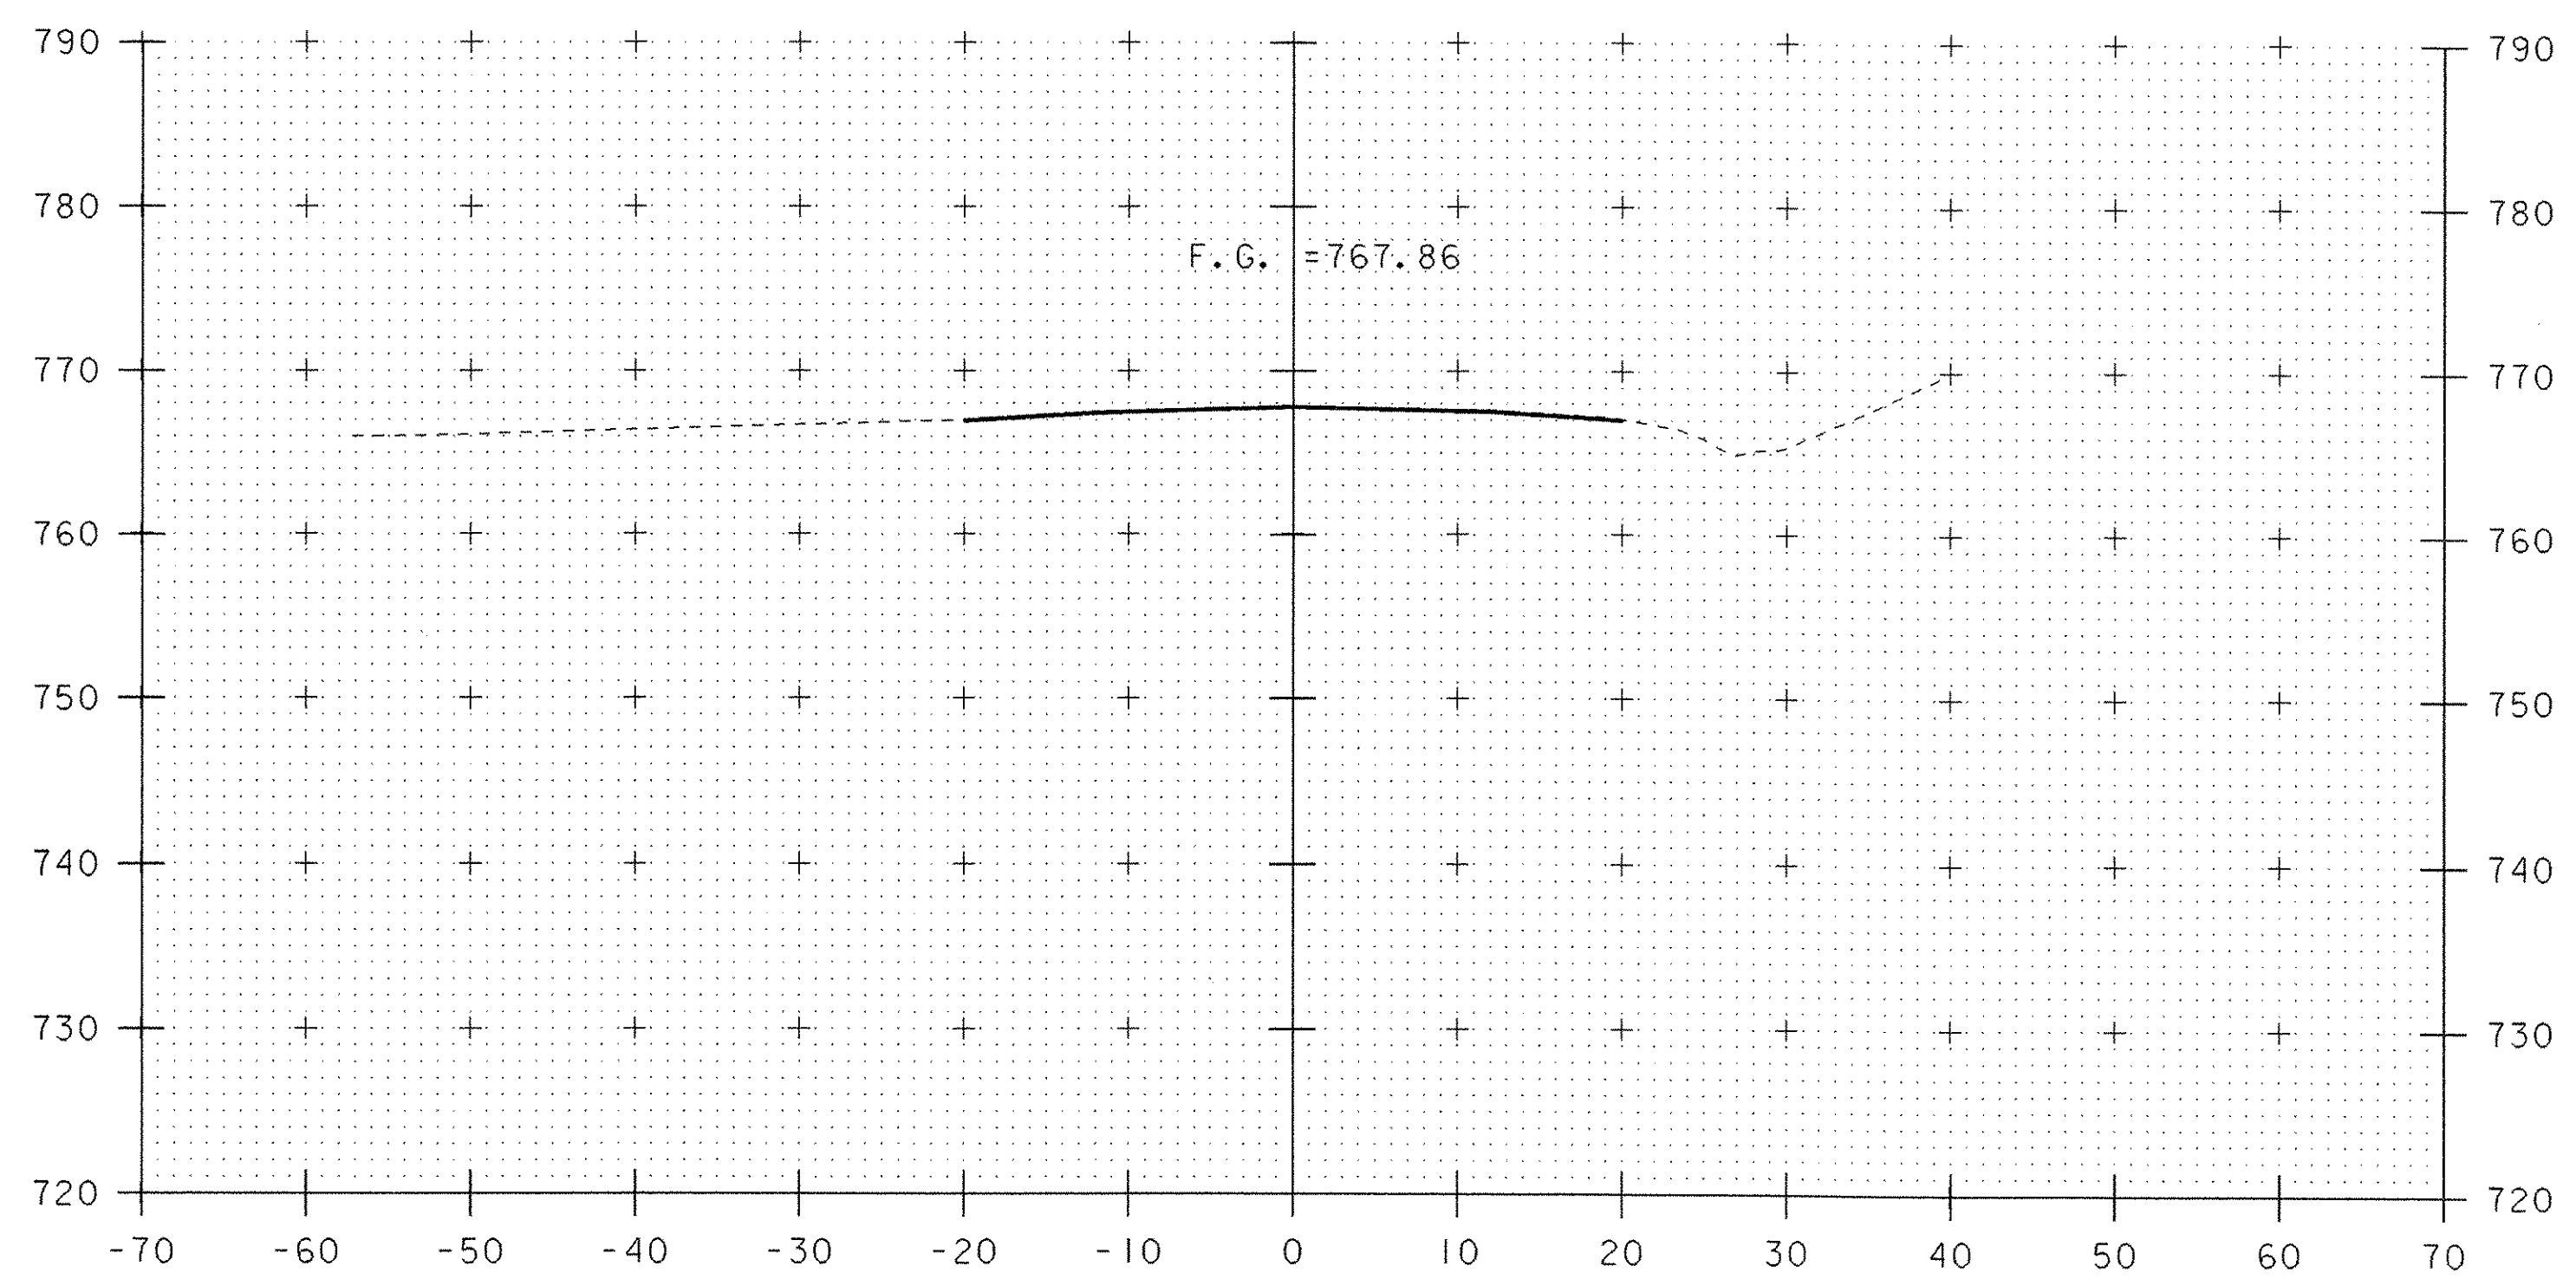


12+00

STA. 12+00.00  
BEGIN APPROACH  
MATCH EXISTING

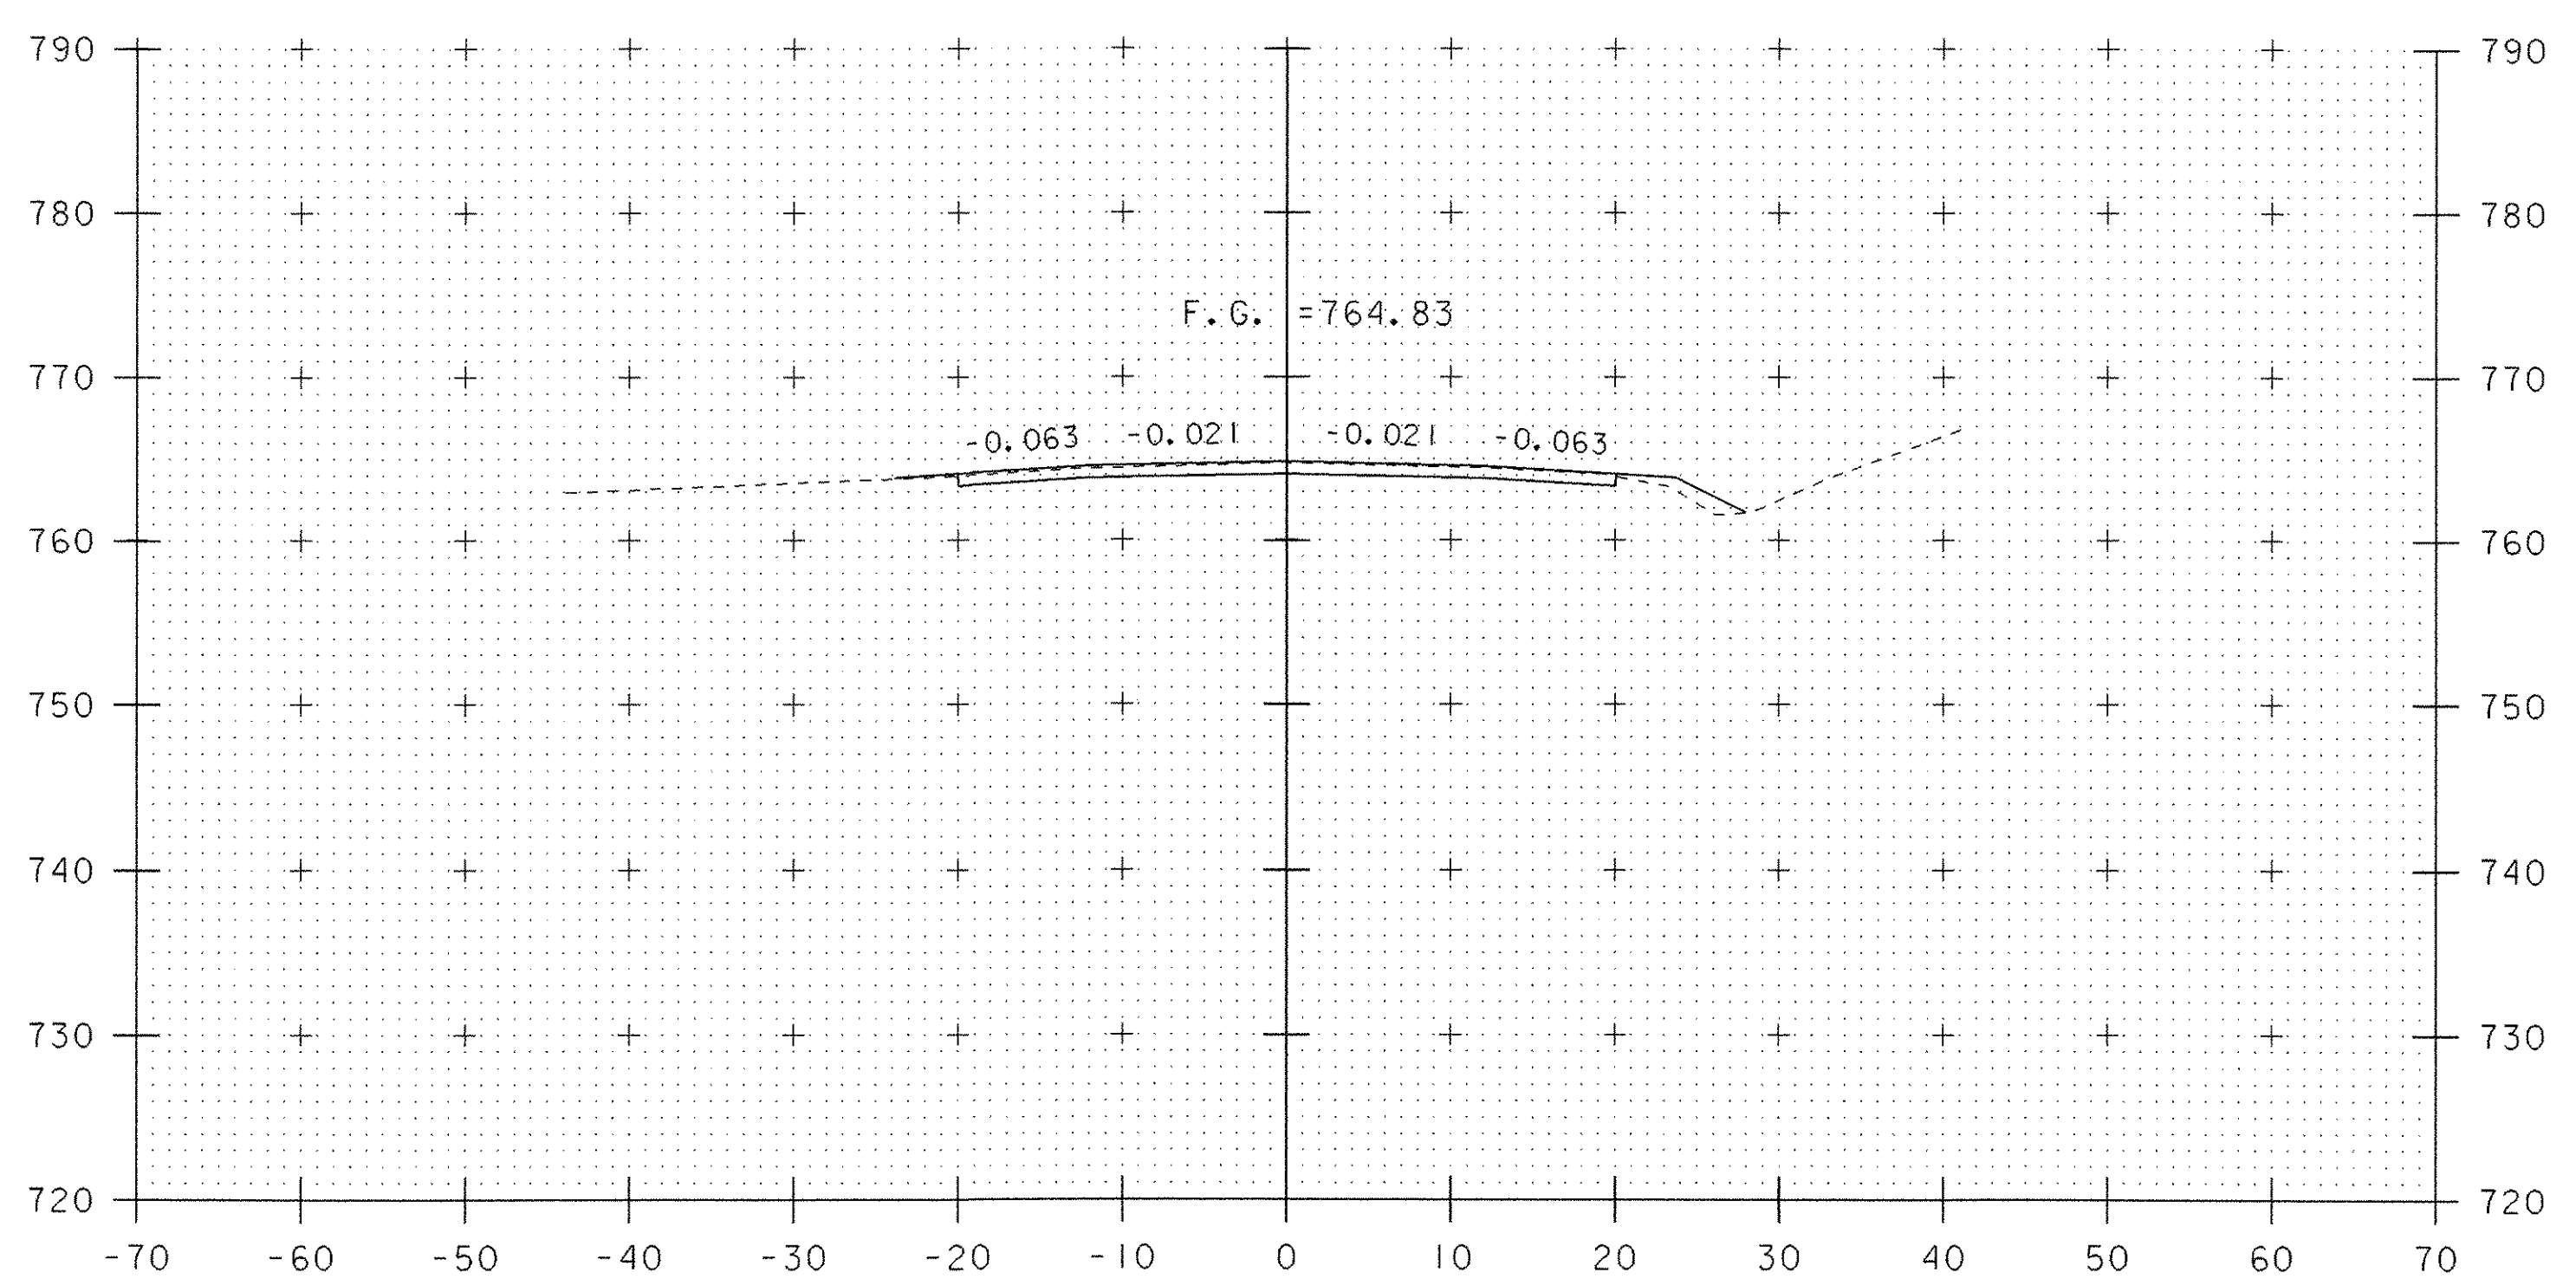

12+50

MAINLINE CROSS SECTIONS (1)

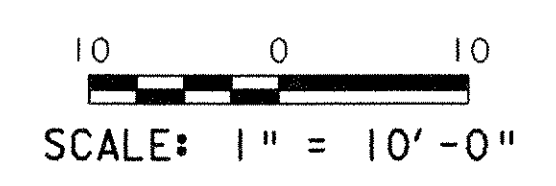

PROJECT NAME:	SPRINGFIELD	PLOT DATE:	21-MAY-2007
PROJECT NUMBER:	ST CULV (5)	DRAWN BY:	M. HALE
FILE NAME:	04c178\structures\s04c178xs1.dgn	CHECKED BY:	D. PETERSON
PROJECT MANAGER:	R. R. WHITCOMB	SHEET	40 OF 52
DESIGNED BY:	J. PERRIGO		