




PLAN
DRIVEWAY IN
COLD PLANE AREAS

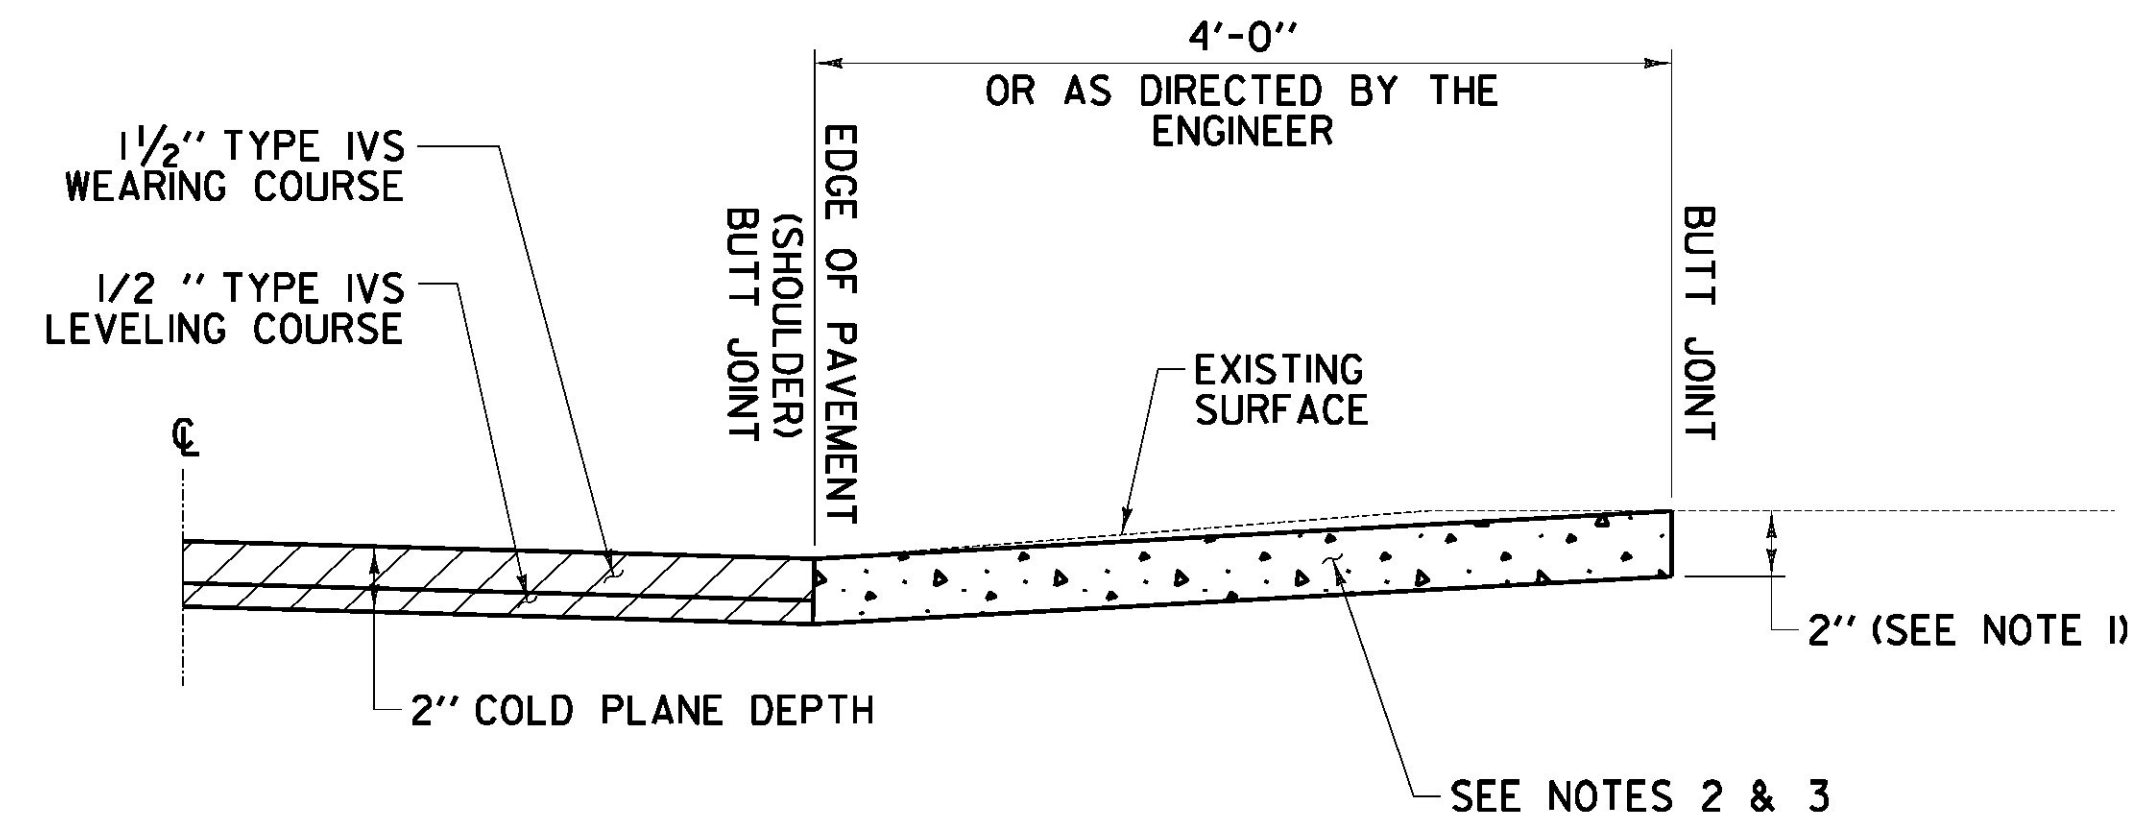

SECTION A-A
DRIVEWAYS IN
COLD PLANE AREAS

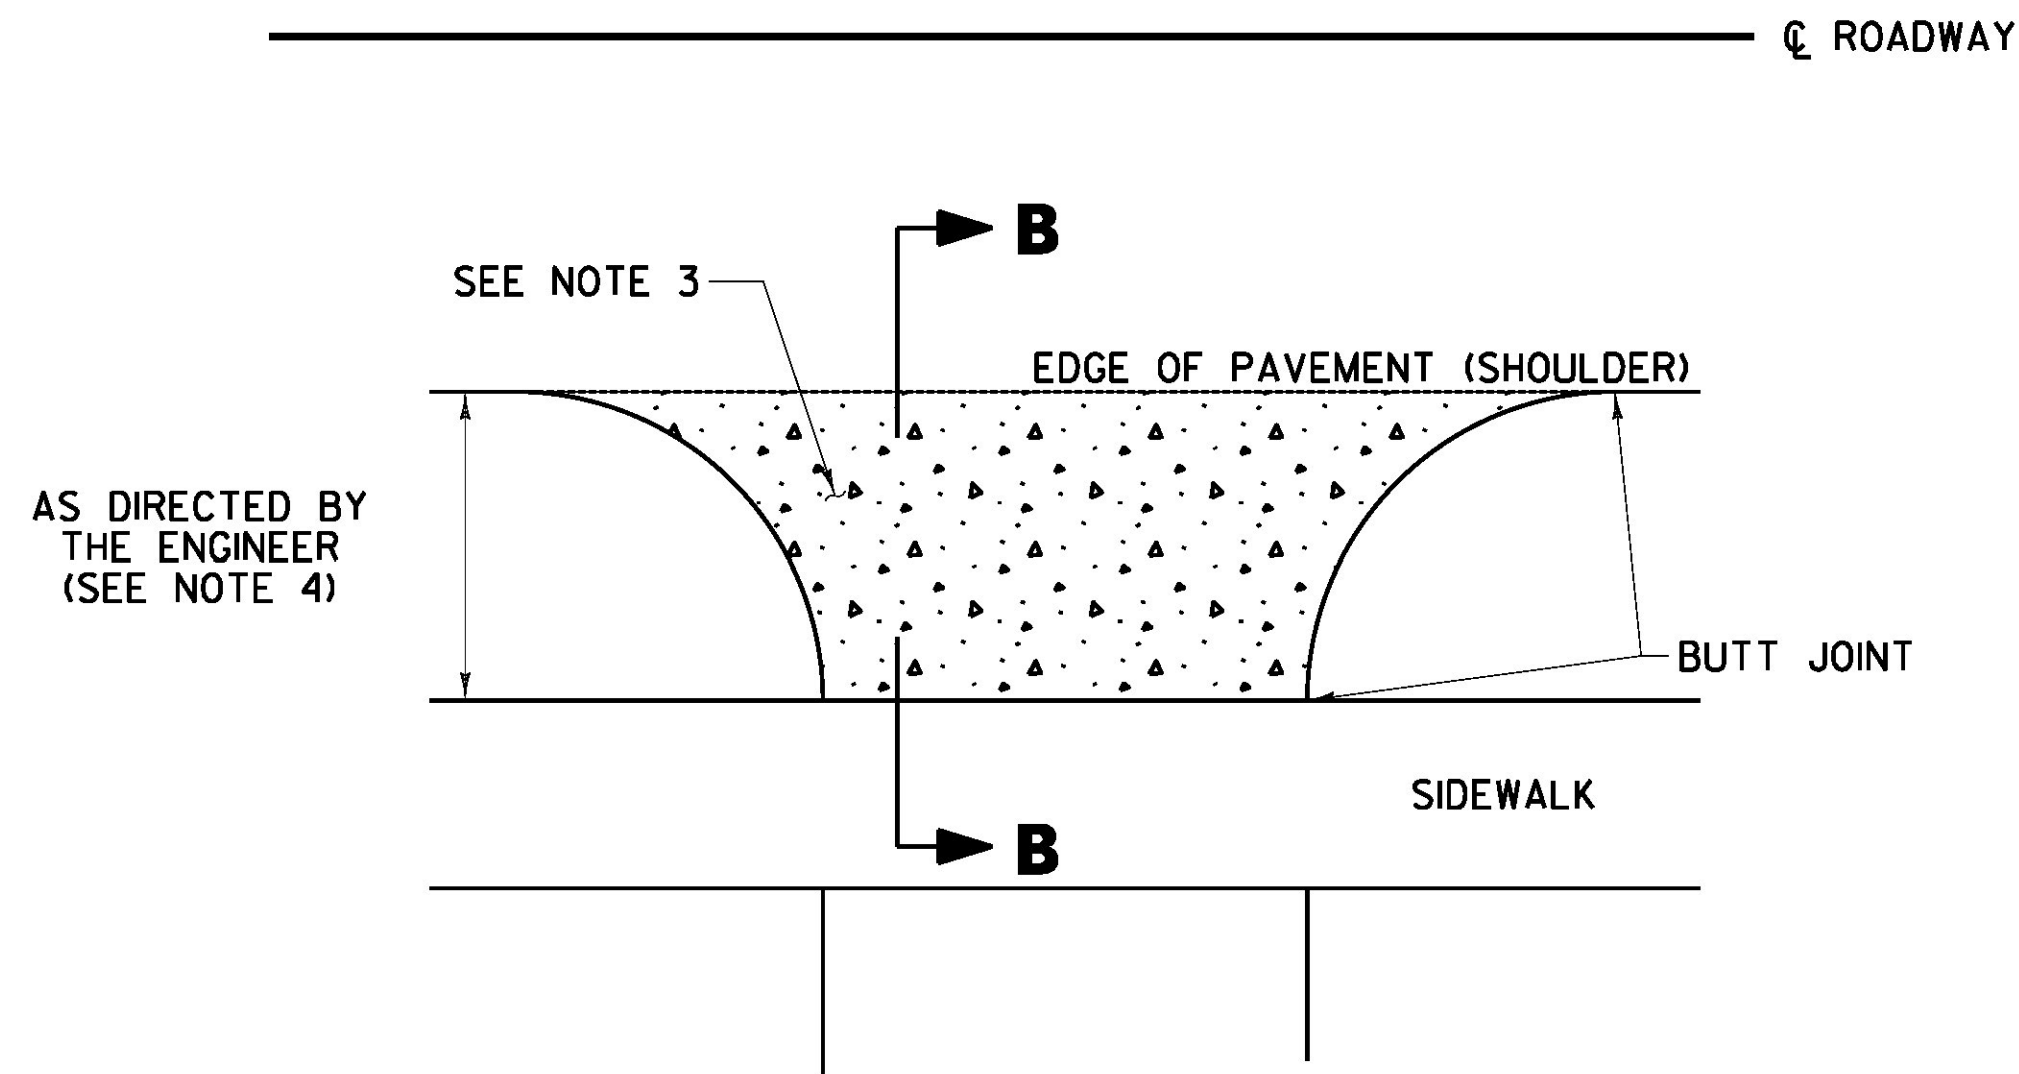

PLAN
DRIVEWAY WITH SIDEWALK
IN COLD PLANE AREAS

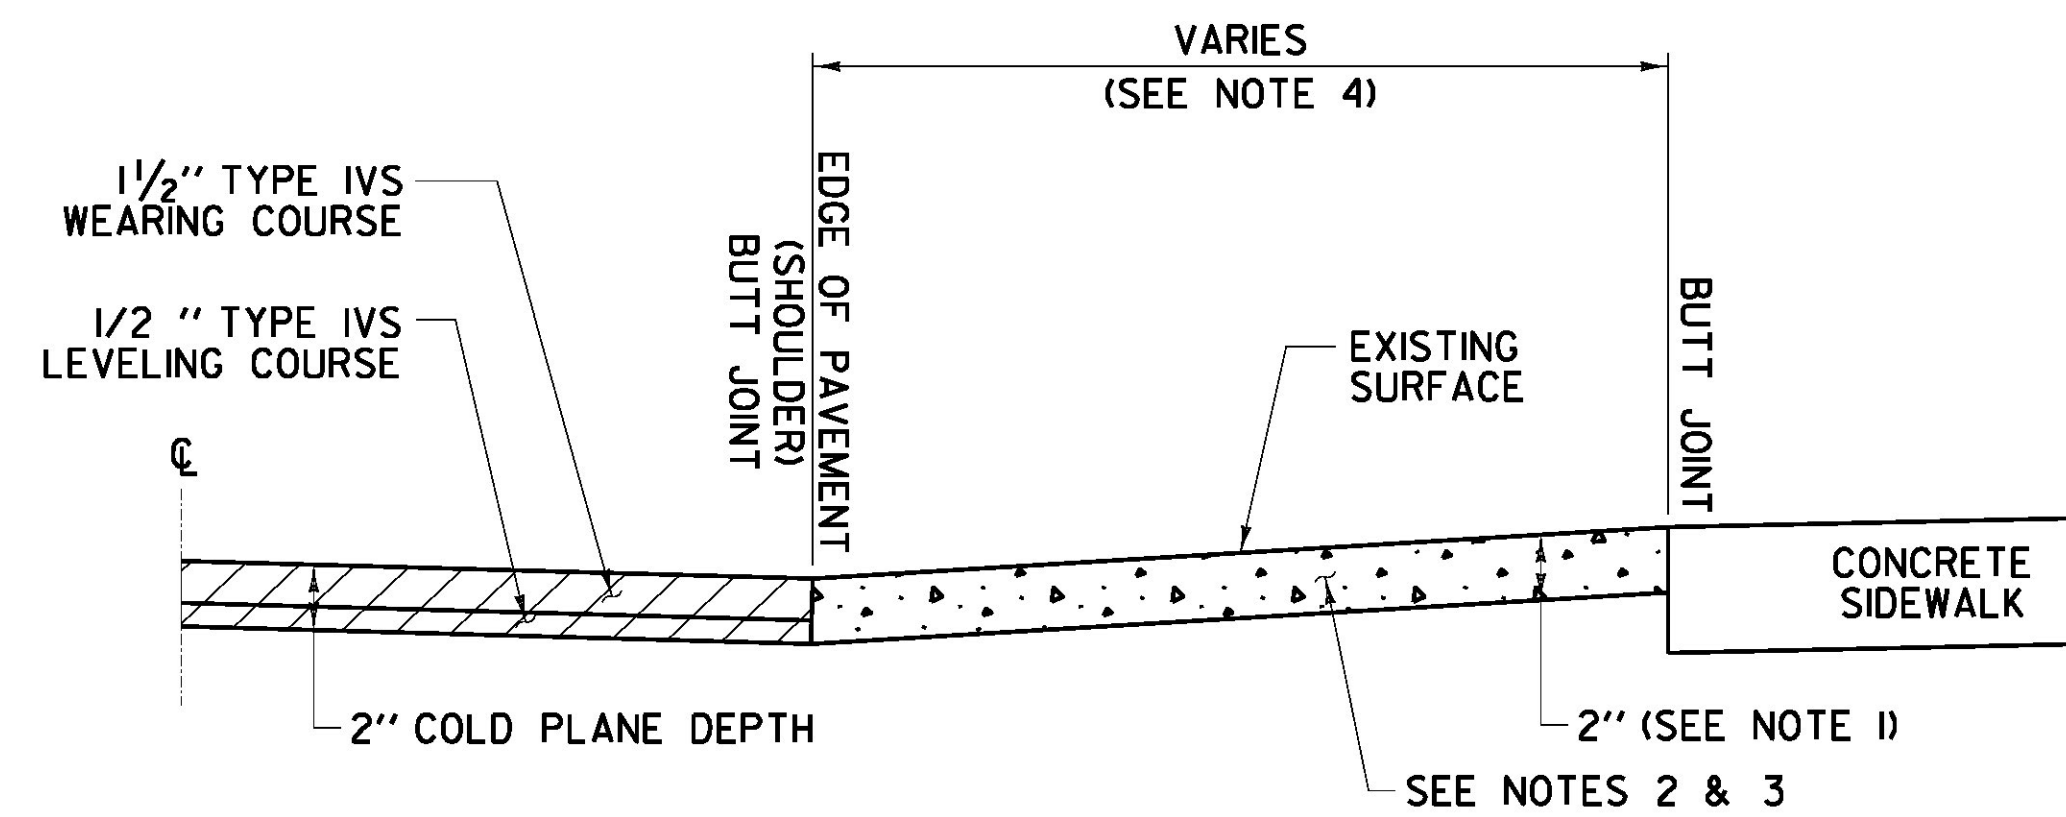

SECTION B-B
DRIVEWAYS IN COLD PLANE
AREAS WITH SIDEWALK

NOTES:

1. PAVING LIFT NOT TO EXCEED 2".
2. THE COST OF PLACING SUBBASE MATERIAL, CLEANING EXISTING PAVED SURFACES, EMULSIFIED ASPHALT, POWER EQUIPMENT, AND FOR FILLING JOINTS, CRACKS AND HOLES WILL BE INCLUDED IN THE UNIT PRICE BID FOR ITEM 900.675 SPECIAL PROVISION (HAND-PLACED BITUMINOUS CONCRETE MATERIAL, DRIVES).
3. EXCAVATION OR COLD PLANING NEEDED TO ACHIEVE PROPER DRIVE SLOPES WILL BE INCLUDED IN THE UNIT PRICE BID FOR ITEM 900.675 SPECIAL PROVISION (HAND-PLACED BITUMINOUS CONCRETE MATERIAL, DRIVES).
4. THE CONTRACTOR SHALL PAVE TO THE EXISTING CONCRETE SIDEWALK AS DIRECTED BY THE ENGINEER.

LEGEND



ITEM 900.675 SPECIAL PROVISION
(HAND-PLACED BITUMINOUS
CONCRETE MATERIAL, DRIVES)

NOT TO SCALE

COMPOSITE
DRIVEWAY
HANDWORK
DETAILS
SHEET

PROJECT NAME:	RUTLAND CITY - PROCTOR & RUTLAND CITY
PROJECT NUMBER:	STP 2728(I), NH 2716(I) & STP 019-3(57)
FILE NAME:	p07d188.dgn
PROJECT LEADER:	D.E.G.
DESIGNED BY:	M.J.M.
IPARM FILE:	07d188comphwd01.l
PLOT DATE:	7/19/2013
DRAWN BY:	W.G.P.
CHECKED BY:	D.E.G.
SHEET	12 OF 392