


COLD PLANE TYPICAL SECTION

U.S. BUSINESS ROUTE 4 RUTLAND CITY STA 27+40.00 TO STA 36+00.00
 U.S. BUSINESS ROUTE 4 RUTLAND CITY STA 67+50.00 TO STA 89+25.00
 U.S. BUSINESS ROUTE 4 RUTLAND CITY STA 95+00.00 TO STA 102+86.00

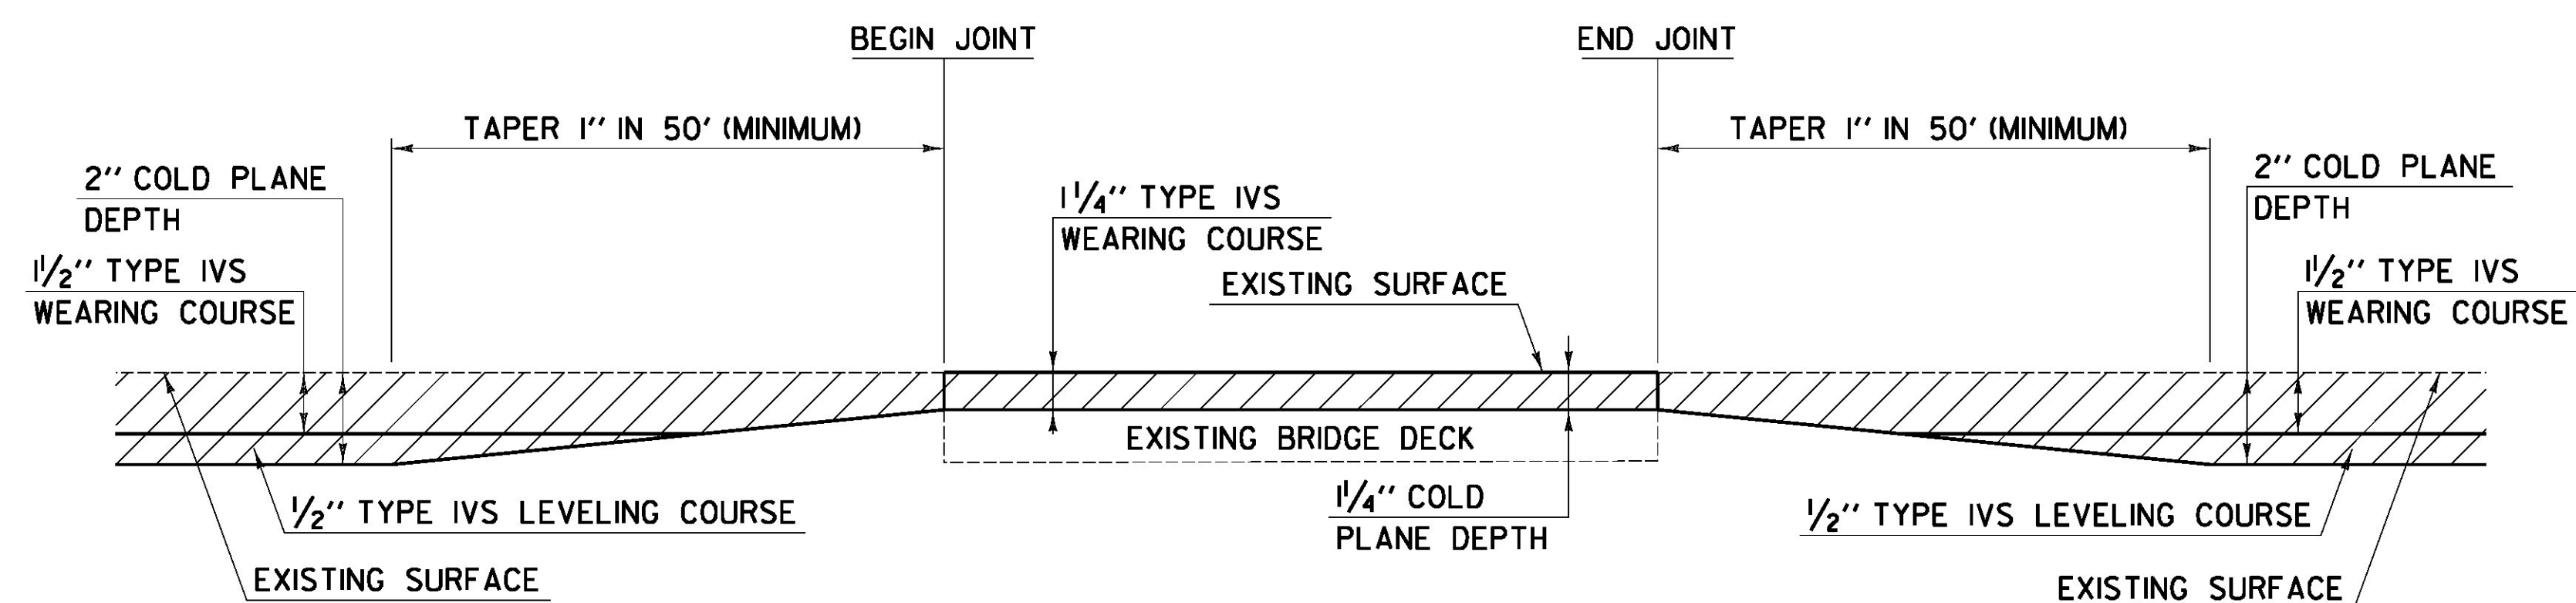

COLD PLANE DETAIL AT BRIDGE

BRIDGE 46 U.S. BUSINESS ROUTE 4 RUTLAND CITY STA 52+22.00 TO STA 52+99.00

FILE NAME: U:\17253\ACADD\WSTIN\STP 2728\p07d282.dgn
 DATE/TIME: 7/19/2013 4:16
 USER:

PROJECT TYPICAL SHEET #2	NOT TO SCALE	
	PROJECT NAME: RUTLAND CITY - PROCTOR	
	PROJECT NUMBER: STP 2728(1)	
FILE NAME: p07d282.dgn	PLOT DATE: 7/19/2013	
PROJECT LEADER: D.E.G.	DRAWN BY: W.G.P.	
DESIGNED BY: L.M.B.	CHECKED BY: J.P.S.	
IPARM FILE: p07d282yp02.1	SHEET 30 OF 392	