


COLD PLANE TYPICAL SECTION

- VT. ROUTE 3 PROCTOR STA 107+27.00 TO PROCTOR STA 118+83.00
- VT. ROUTE 3 PROCTOR STA 119+88.00 TO PROCTOR STA 123+05.00
- VT. ROUTE 3 PROCTOR STA 128+78.00 TO PROCTOR STA 136+91.00
- VT. ROUTE 3 PROCTOR STA 138+78.00 TO PROCTOR STA 142+00.00
- VT. ROUTE 3 PROCTOR STA 146+30.00 TO PROCTOR STA 162+70.00
- VT. ROUTE 3 PROCTOR STA 164+98.00 TO PROCTOR STA 173+55.36

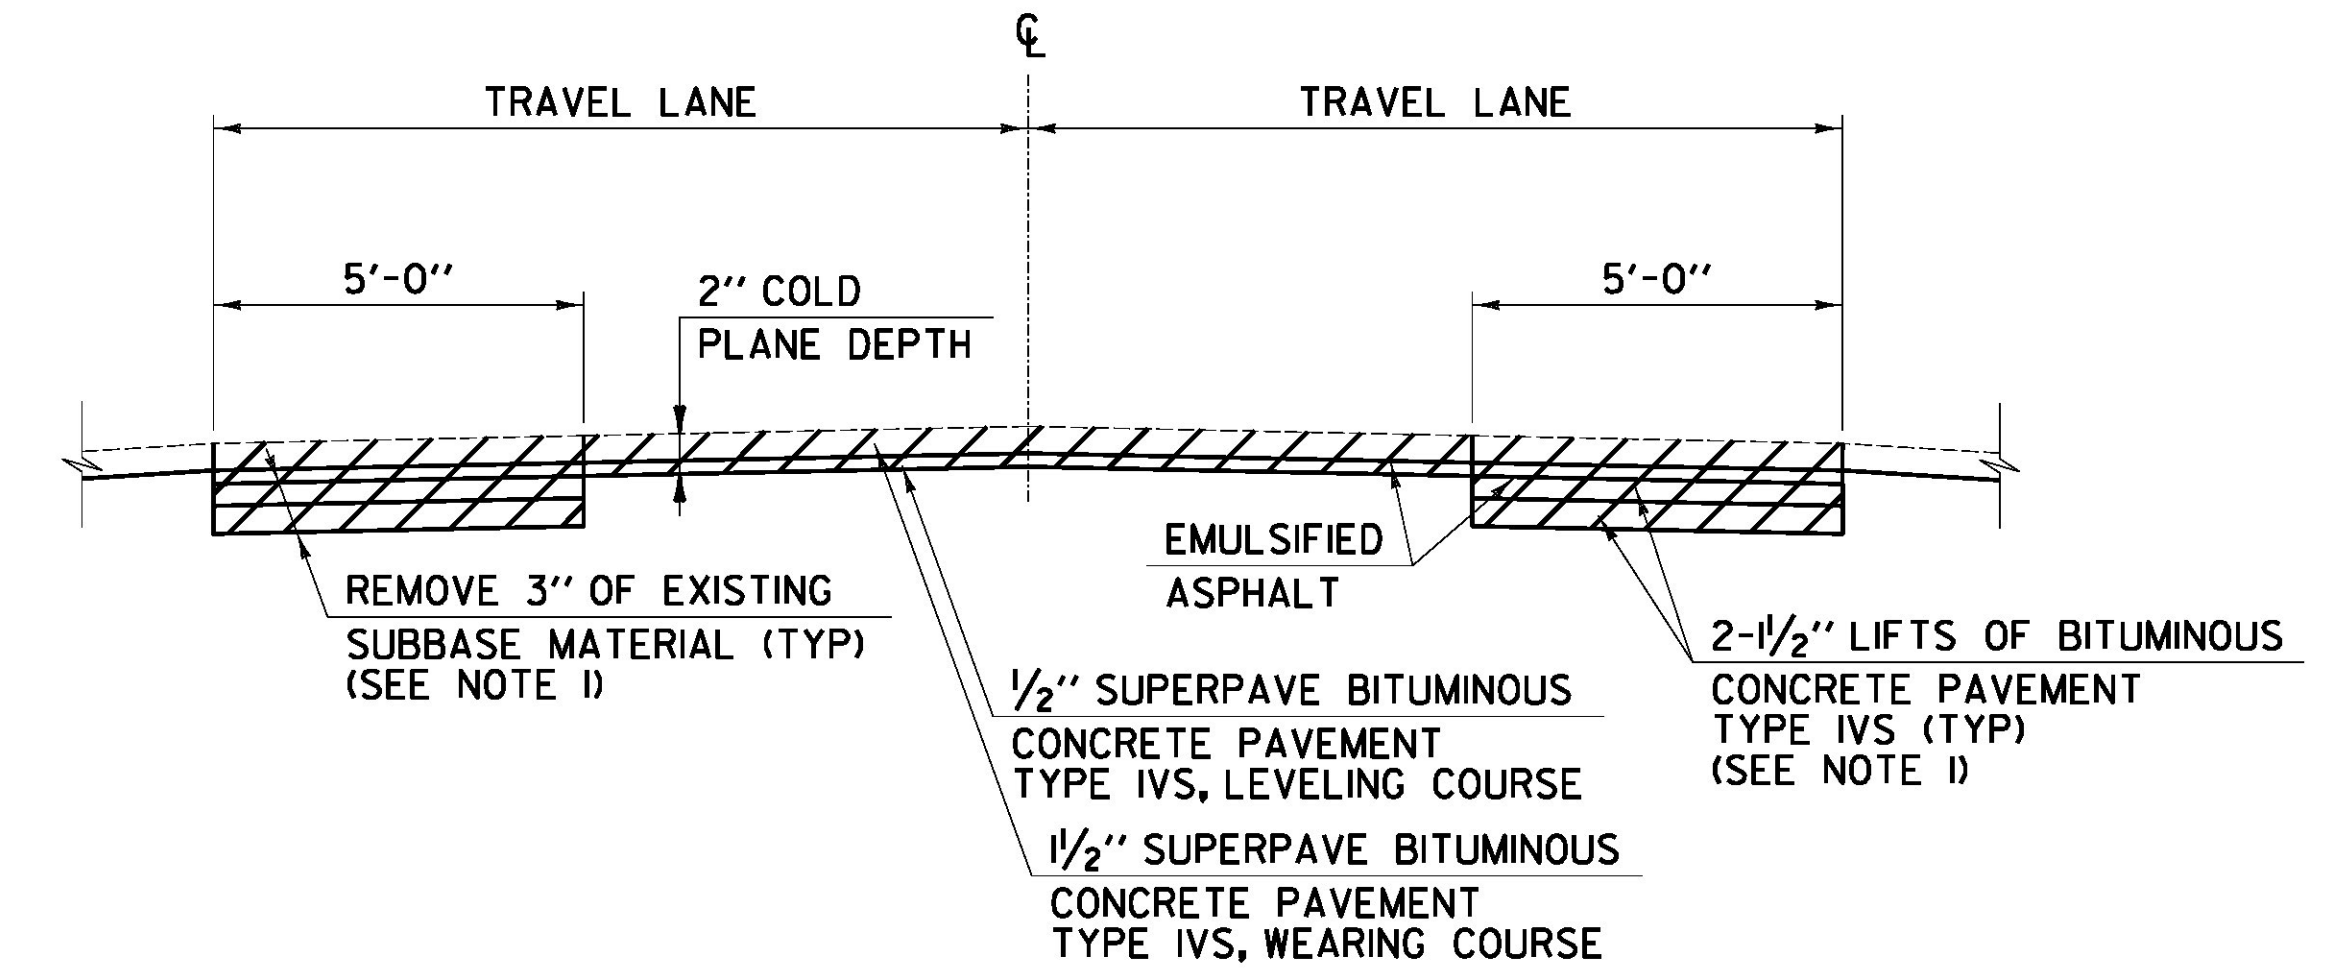


PAVEMENT REPAIR DETAIL

- VT. ROUTE 3 PROCTOR STA 112+00.00 TO STA 114+25.00
- VT. ROUTE 3 PROCTOR STA 130+00.00 TO STA 136+00.00


NOTES:

1. THE CONTRACTOR SHALL REMOVE 3" OF THE EXISTING SUBBASE MATERIAL AND REPLACE IT WITH 3" OF BITUMINOUS CONCRETE PAVEMENT TYPE IVS AS SHOWN IN THE PLANS OR AS DIRECTED BY THE ENGINEER. ALL EXCAVATION AND THE PLACEMENT OF BITUMINOUS CONCRETE PAVEMENT SHALL BE PAID FOR UNDER ITEM 203.17 UNCLASSIFIED EXCAVATION AND ITEM 490.30 SUPERPAVE BITUMINOUS CONCRETE PAVEMENT.
2. THE CONTRACTOR SHALL COMPLETE EXCAVATION AND PAVING OF PAVEMENT REPAIR AREAS DURING THE SAME WORK DAY TO AVOID DROP-OFFS AT ADJACENT DRIVEWAYS.

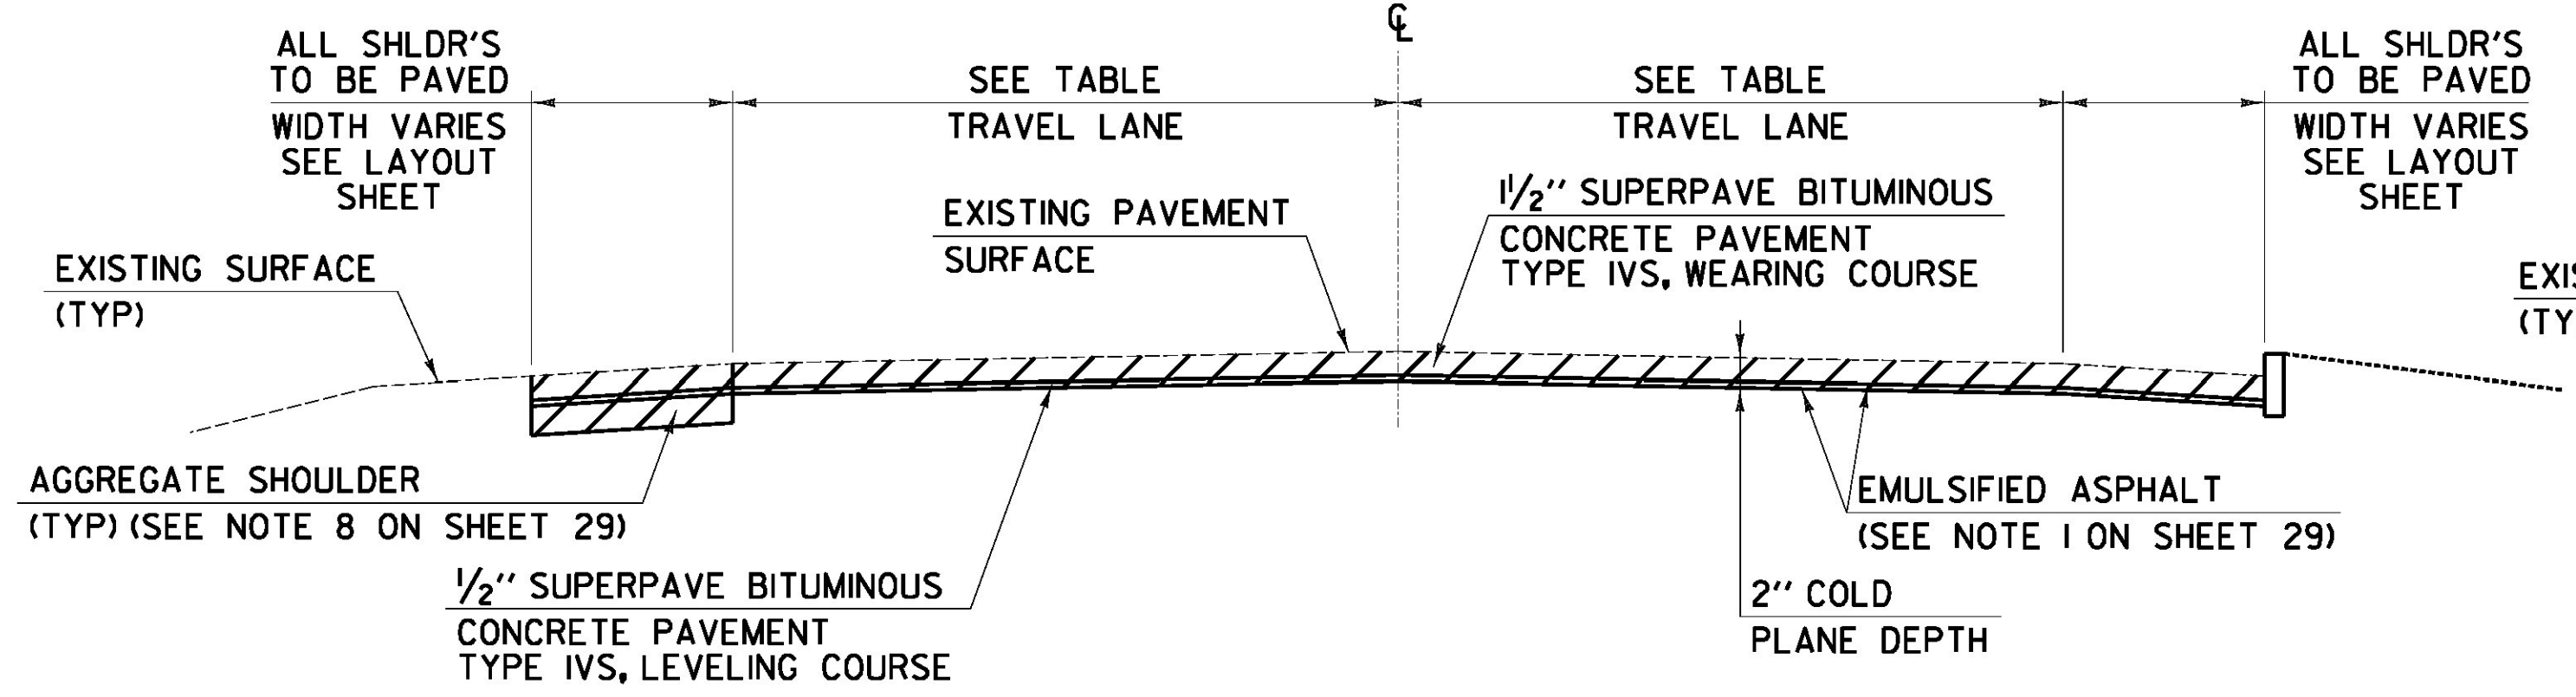

COLD PLANE TYPICAL SECTION

- VT. ROUTE 3 PROCTOR STA 118+83.00 TO PROCTOR STA 119+88.00
- VT. ROUTE 3 PROCTOR STA 123+05.00 TO PROCTOR STA 128+78.00
- VT. ROUTE 3 PROCTOR STA 136+91.00 TO PROCTOR STA 138+78.00

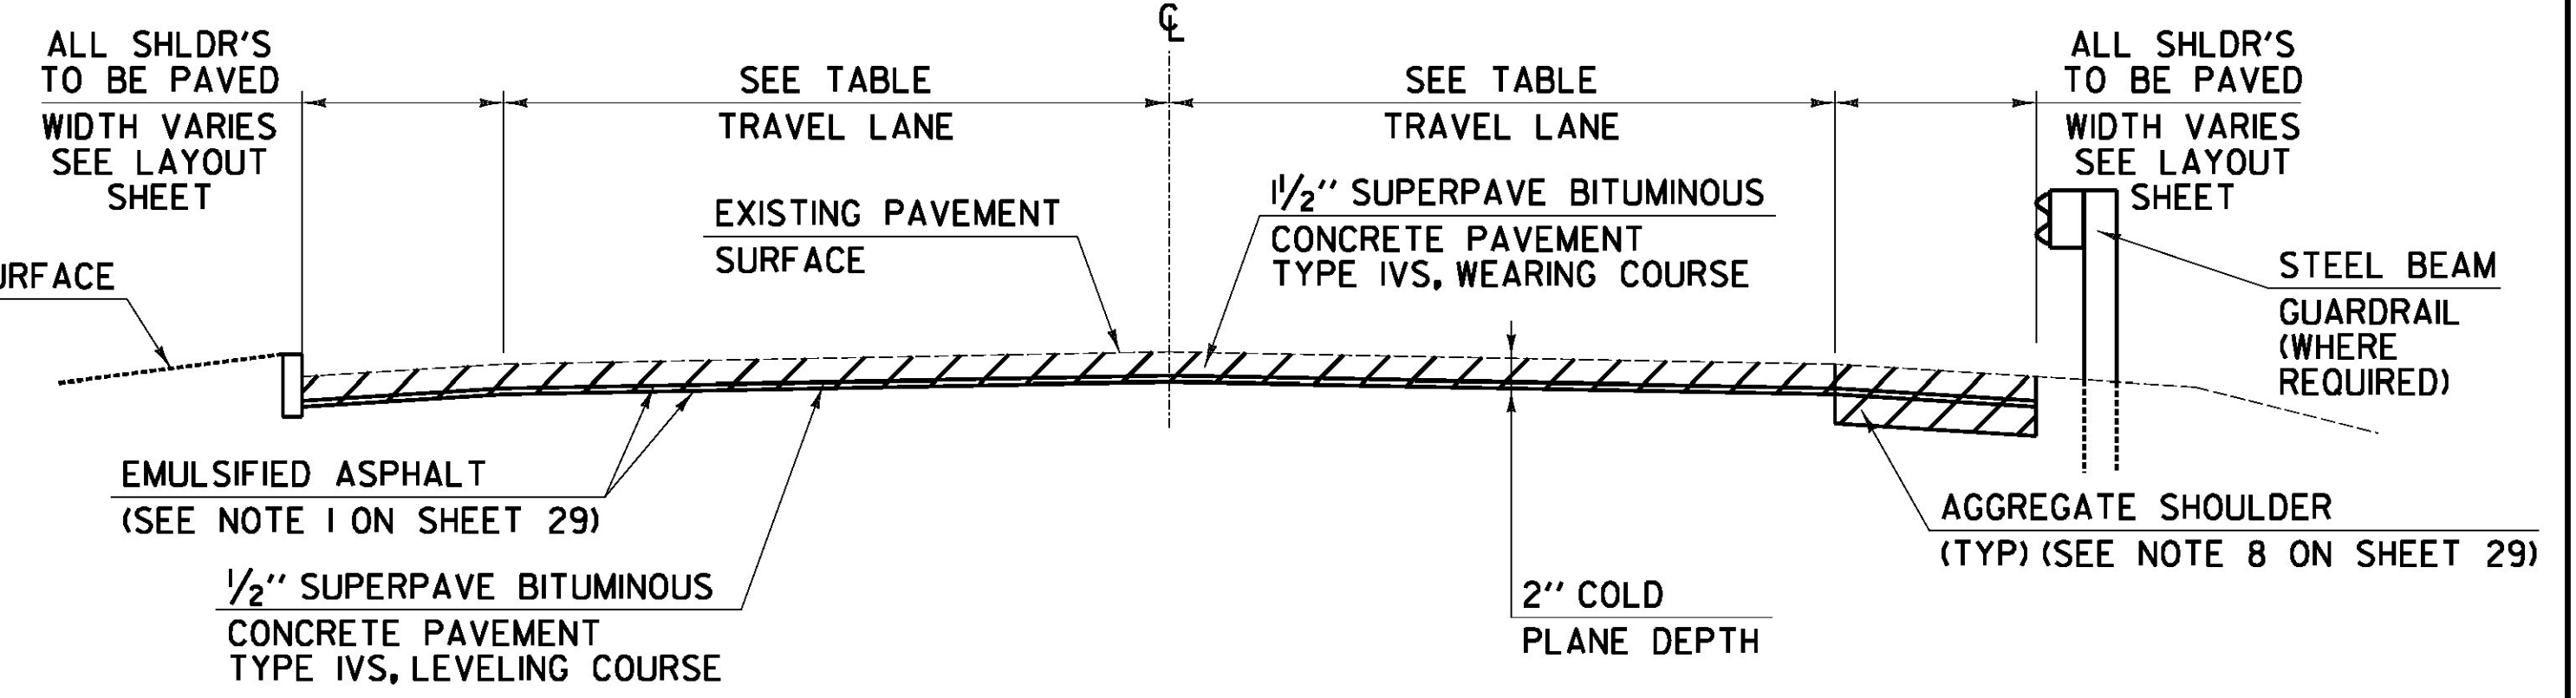

COLD PLANE TYPICAL SECTION

- VT. ROUTE 3 PROCTOR STA 95+72.64 TO PROCTOR STA 107+27.00
- VT. ROUTE 3 PROCTOR STA 142+00.00 TO PROCTOR STA 146+30.00
- VT. ROUTE 3 PROCTOR STA 162+70.00 TO PROCTOR STA 164+98.00

PROJECT PAVING LIMITS

TOWN & ROUTE	BEGIN STATION	END STATION	LANE TYPICAL	WEARING DEPTH	LEVELING TON	NOTES
PROCTOR:						
VT. ROUTE 3	95+72.64	107+27.00	8'-0" - 12'-0" - 12'-0" - 8'-0"	1 1/2"	139	COLD PLANE 2", LEVEL WITH 1/2" TYPE IVS & PAVE WITH 1 1/2" TYPE IVS
VT. ROUTE 3	107+27.00	112+00.00	VARIES SEE PLAN	1 1/2"	36	COLD PLANE 2", LEVEL WITH 1/2" TYPE IVS & PAVE WITH 1 1/2" TYPE IVS
VT. ROUTE 3	112+00.00	114+50.00	VARIES SEE PLAN	1 1/2"	17	COLD PLANE 2", LEVEL WITH 1/2" TYPE IVS & PAVE WITH 1 1/2" TYPE IVS & SEE PAVEMENT REPAIR DETAIL
VT. ROUTE 3	114+50.00	118+83.00	VARIES SEE PLAN	1 1/2"	29	COLD PLANE 2", LEVEL WITH 1/2" TYPE IVS & PAVE WITH 1 1/2" TYPE IVS
VT. ROUTE 3	118+83.00	119+88.00	1'-0" - 11'-0" - 11'-0" - 1'-0"	1 1/2"	8	COLD PLANE 2", LEVEL WITH 1/2" TYPE IVS & PAVE WITH 1 1/2" TYPE IVS
VT. ROUTE 3	119+88.00	123+05.00	1'-0" - 11'-0" - 11'-0" - 1'-0"	1 1/2"	24	COLD PLANE 2", LEVEL WITH 1/2" TYPE IVS & PAVE WITH 1 1/2" TYPE IVS
VT. ROUTE 3	123+05.00	128+78.00	3'-0" - 11'-0" - 16'-0"	1 1/2"	53	COLD PLANE 2", LEVEL WITH 1/2" TYPE IVS & PAVE WITH 1 1/2" TYPE IVS
VT. ROUTE 3	128+78.00	130+00.00	2'-0" - 11'-0" - 11'-0" - 2'-0"	1 1/2"	10	COLD PLANE 2", LEVEL WITH 1/2" TYPE IVS & PAVE WITH 1 1/2" TYPE IVS
VT. ROUTE 3	130+00.00	136+00.00	2'-0" - 11'-0" - 11'-0" - 2'-0"	1 1/2"	48	COLD PLANE 2", LEVEL WITH 1/2" TYPE IVS & PAVE WITH 1 1/2" TYPE IVS & SEE PAVEMENT REPAIR DETAIL
VT. ROUTE 3	136+00.00	136+91.00	2'-0" - 11'-0" - 11'-0" - 2'-0"	1 1/2"	8	COLD PLANE 2", LEVEL WITH 1/2" TYPE IVS & PAVE WITH 1 1/2" TYPE IVS
VT. ROUTE 3	136+91.00	138+78.00	VARIES SEE PLAN	1 1/2"	16	COLD PLANE 2", LEVEL WITH 1/2" TYPE IVS & PAVE WITH 1 1/2" TYPE IVS
VT. ROUTE 3	138+78.00	142+00.00	VARIES SEE PLAN	1 1/2"	27	COLD PLANE 2", LEVEL WITH 1/2" TYPE IVS & PAVE WITH 1 1/2" TYPE IVS
VT. ROUTE 3	142+00.00	146+30.00	VARIES SEE PLAN	1 1/2"	34	COLD PLANE 2", LEVEL WITH 1/2" TYPE IVS & PAVE WITH 1 1/2" TYPE IVS
VT. ROUTE 3	146+30.00	162+70.00	1'-0" - 11'-0" - 11'-0" - 1'-0"	1 1/2"	122	COLD PLANE 2", LEVEL WITH 1/2" TYPE IVS & PAVE WITH 1 1/2" TYPE IVS
VT. ROUTE 3	162+70.00	164+98.00	VARIES SEE PLAN	1 1/2"	20	COLD PLANE 2", LEVEL WITH 1/2" TYPE IVS & PAVE WITH 1 1/2" TYPE IVS
VT. ROUTE 3	164+98.00	173+55.36	3'-0" - 11'-0" - 11'-0" - 3'-0"	1 1/2"	74	COLD PLANE 2", LEVEL WITH 1/2" TYPE IVS & PAVE WITH 1 1/2" TYPE IVS

NOT TO SCALE

PROJECT TYPICAL SHEET #3	PROJECT NAME: RUTLAND CITY - PROCTOR
	PROJECT NUMBER: STP 2728(1)
	FILE NAME: p07d282.dgn
	PLOT DATE: 7/19/2013
	PROJECT LEADER: D.E.G.
	DRAWN BY: W.G.P.
	DESIGNED BY: L.M.B.
	CHECKED BY: J.P.S.
	IPARM FILE: p07d282+yp03.1
	SHEET 31 OF 392

FILE NAME: I:\171763\CADD\WSTIN\STP 2728\p07d282.dgn
 DATE/TIME: 7/19/2013 4:49:16
 USER: 4916