


COLOR: WHITE BORDER & TEXT (REFLECTORIZED)
GREEN BACKGROUND (REFLECTORIZED)

MATERIAL: PER VTRANS STANDARD E-123


LOCATION: U.S. BR 4
RUTLAND CITY:
STA 8+81.0, RT - DOUBLE SIDED

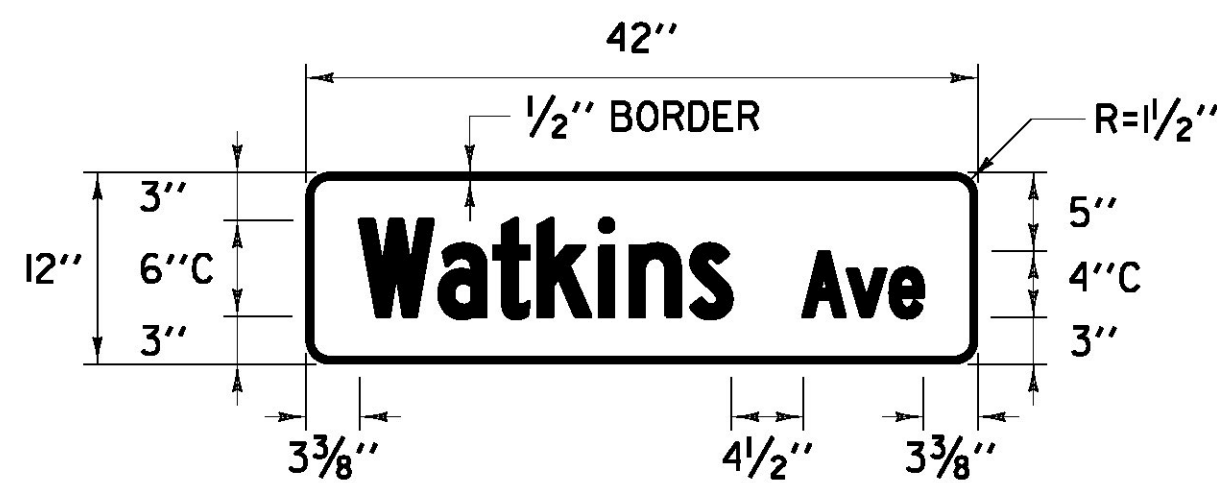

COLOR: WHITE BORDER & TEXT (REFLECTORIZED)
GREEN BACKGROUND (REFLECTORIZED)

MATERIAL: PER VTRANS STANDARD E-123


LOCATION: U.S. BR 4
RUTLAND CITY:
STA 31+62.0, LT - DOUBLE SIDED

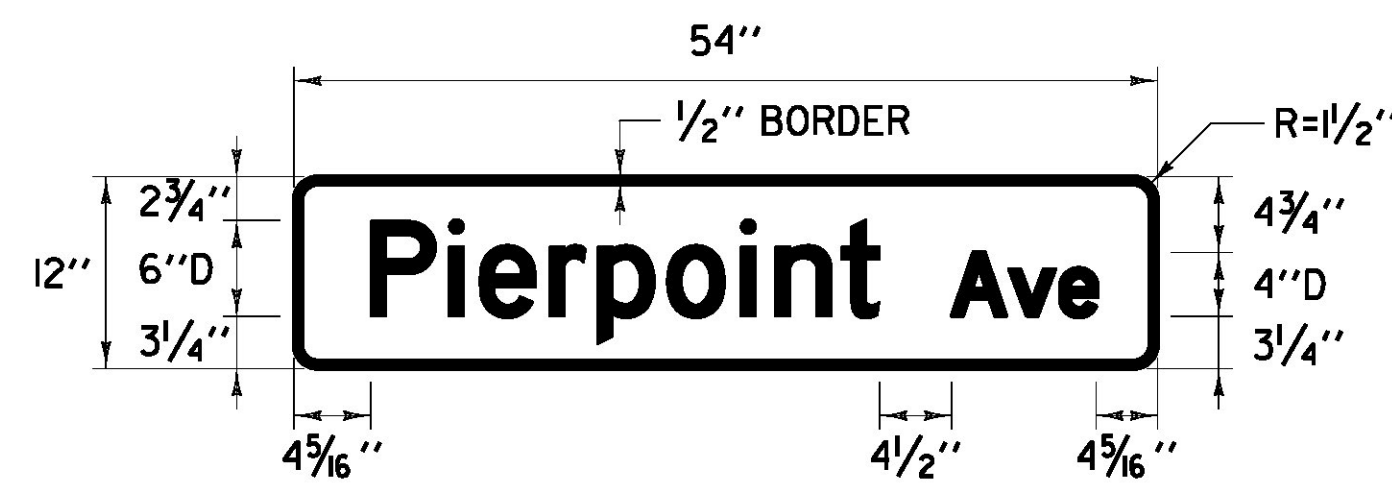

COLOR: WHITE BORDER & TEXT (REFLECTORIZED)
GREEN BACKGROUND (REFLECTORIZED)

MATERIAL: PER VTRANS STANDARD E-123


LOCATION: U.S. BR 4
RUTLAND CITY:
STA 48+71.0, LT
STA 48+71.0, LT

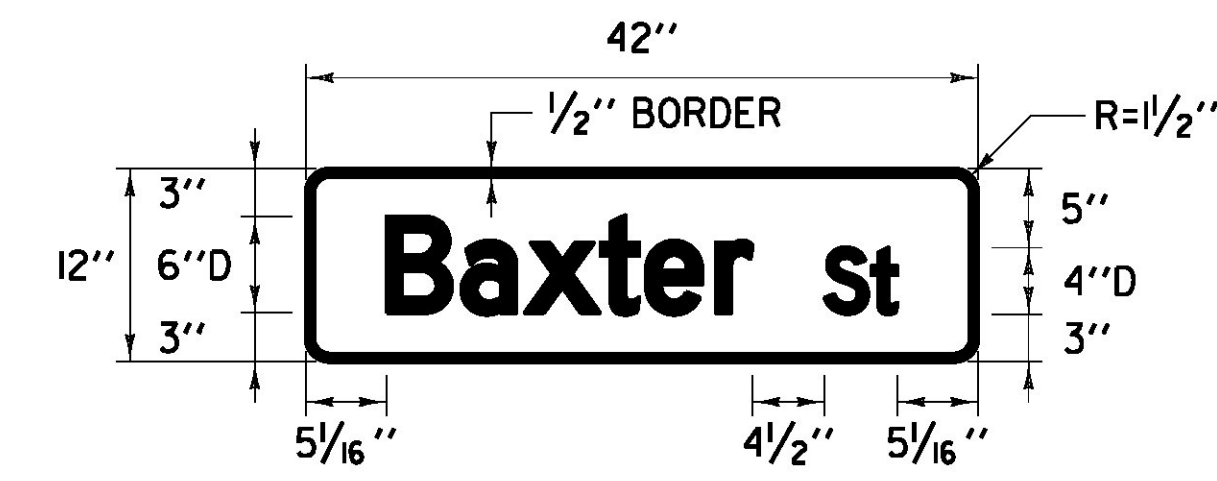

COLOR: WHITE BORDER & TEXT (REFLECTORIZED)
GREEN BACKGROUND (REFLECTORIZED)

MATERIAL: PER VTRANS STANDARD E-123

LOCATION: U.S. BR 4
RUTLAND CITY:
STA 59+60.0, LT - DOUBLE SIDED
STA 60+00.0, RT - DOUBLE SIDED

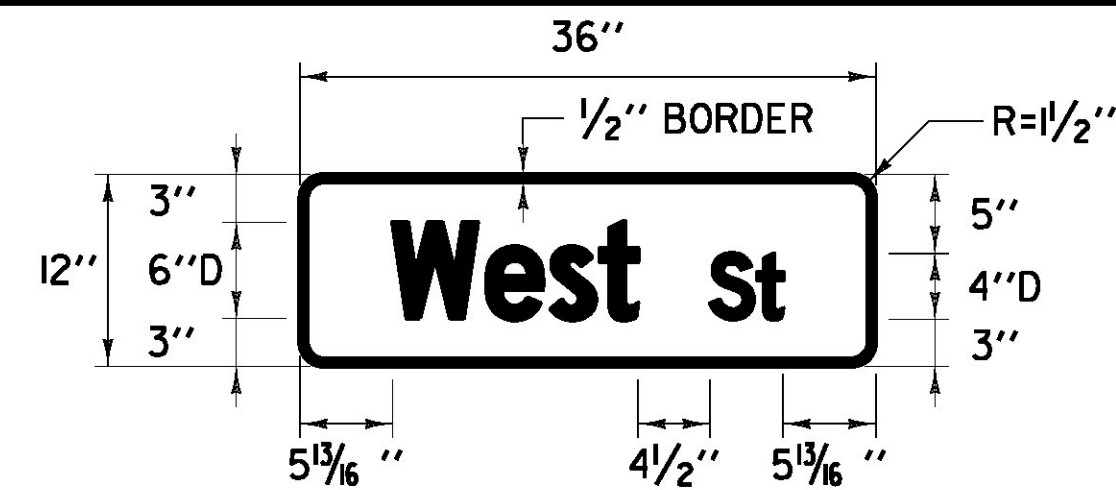


COLOR: WHITE BORDER & TEXT (REFLECTORIZED)
GREEN BACKGROUND (REFLECTORIZED)

MATERIAL: PER VTRANS STANDARD E-123

LOCATION: U.S. BR 4
RUTLAND CITY:
STA 8+81.0, RT - DOUBLE SIDED
STA 8+99.0, LT - DOUBLE SIDED
STA 29+39.0, LT - DOUBLE SIDED
STA 31+62.0, LT - DOUBLE SIDED
STA 34+40.0, RT - DOUBLE SIDED
STA 84+09.0, LT - DOUBLE SIDED
STA 88+04.0, LT - DOUBLE SIDED
STA 88+18.0, RT - DOUBLE SIDED
STA 90+97.0, LT - DOUBLE SIDED
STA 93+96.0, RT - DOUBLE SIDED
STA 97+38.0, LT - DOUBLE SIDED
STA 100+03.0, RT - DOUBLE SIDED


WEST STREET
RUTLAND CITY:
STA W 4+06.0, RT - DOUBLE SIDED

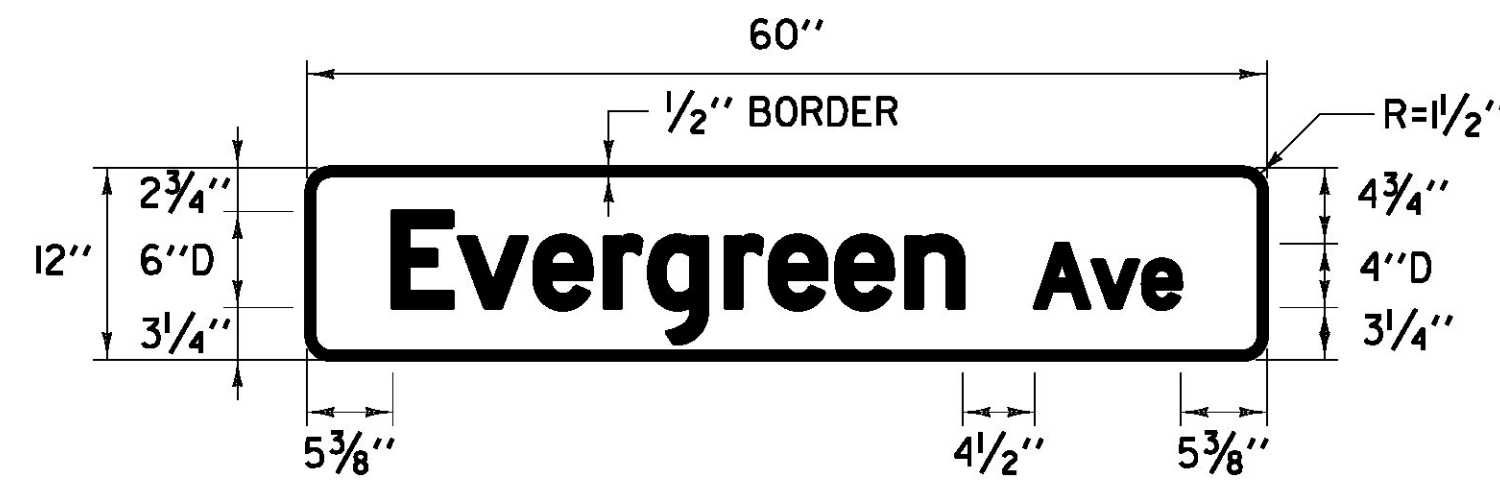

COLOR: WHITE BORDER & TEXT (REFLECTORIZED)
GREEN BACKGROUND (REFLECTORIZED)

MATERIAL: PER VTRANS STANDARD E-123


LOCATION: U.S. BR 4
RUTLAND CITY:
STA 39+68.0, LT
STA 39+68.0, LT

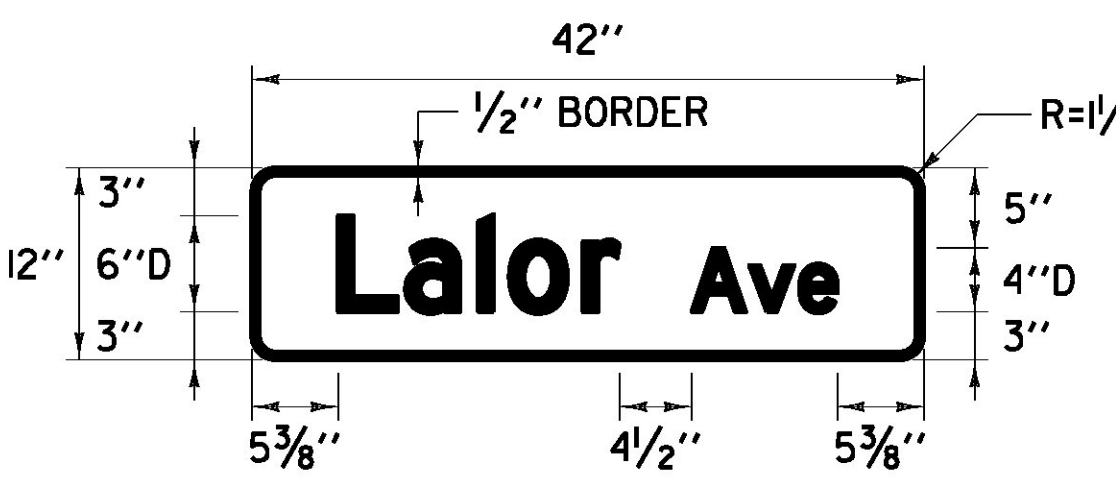

COLOR: WHITE BORDER & TEXT (REFLECTORIZED)
GREEN BACKGROUND (REFLECTORIZED)

MATERIAL: PER VTRANS STANDARD E-123


LOCATION: U.S. BR 4
RUTLAND CITY:
STA 52+04.0, RT - DOUBLE SIDED

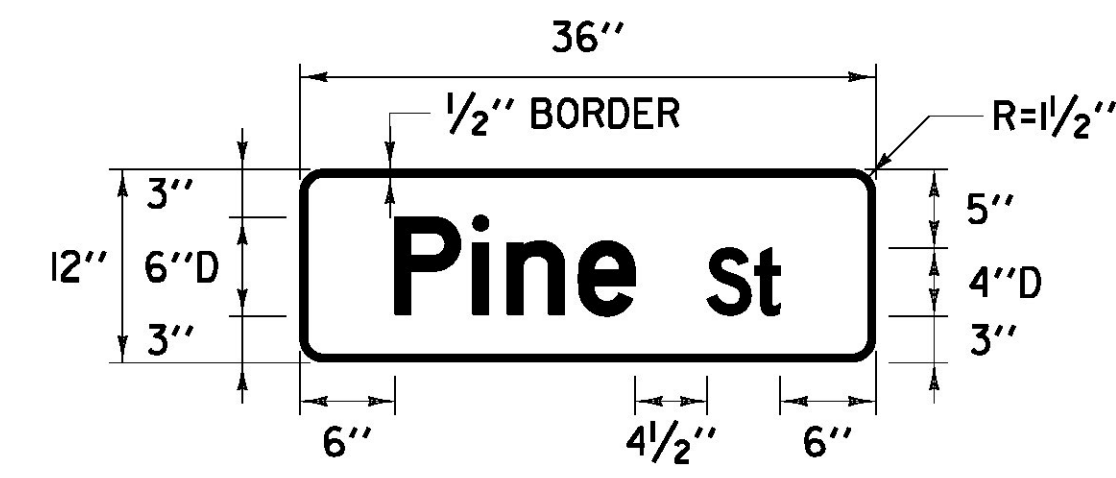

COLOR: WHITE BORDER & TEXT (REFLECTORIZED)
GREEN BACKGROUND (REFLECTORIZED)

MATERIAL: PER VTRANS STANDARD E-123


LOCATION: U.S. BR 4
RUTLAND CITY:
STA 69+11.0, RT - DOUBLE SIDED
STA 69+48.0, LT - DOUBLE SIDED

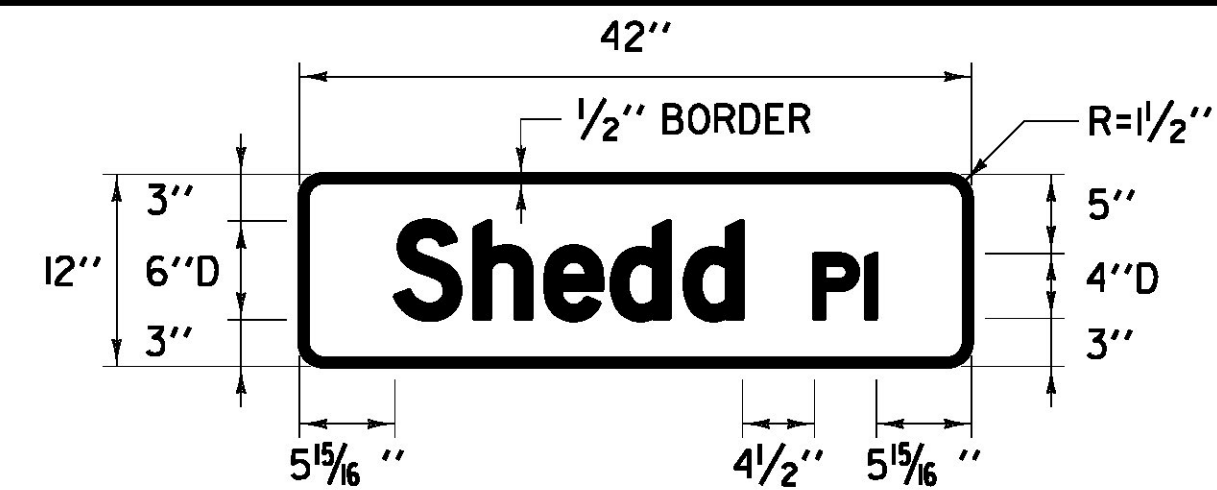

COLOR: WHITE BORDER & TEXT (REFLECTORIZED)
GREEN BACKGROUND (REFLECTORIZED)

MATERIAL: PER VTRANS STANDARD E-123


LOCATION: U.S. BR 4
RUTLAND CITY:
STA 8+99.0, LT - DOUBLE SIDED

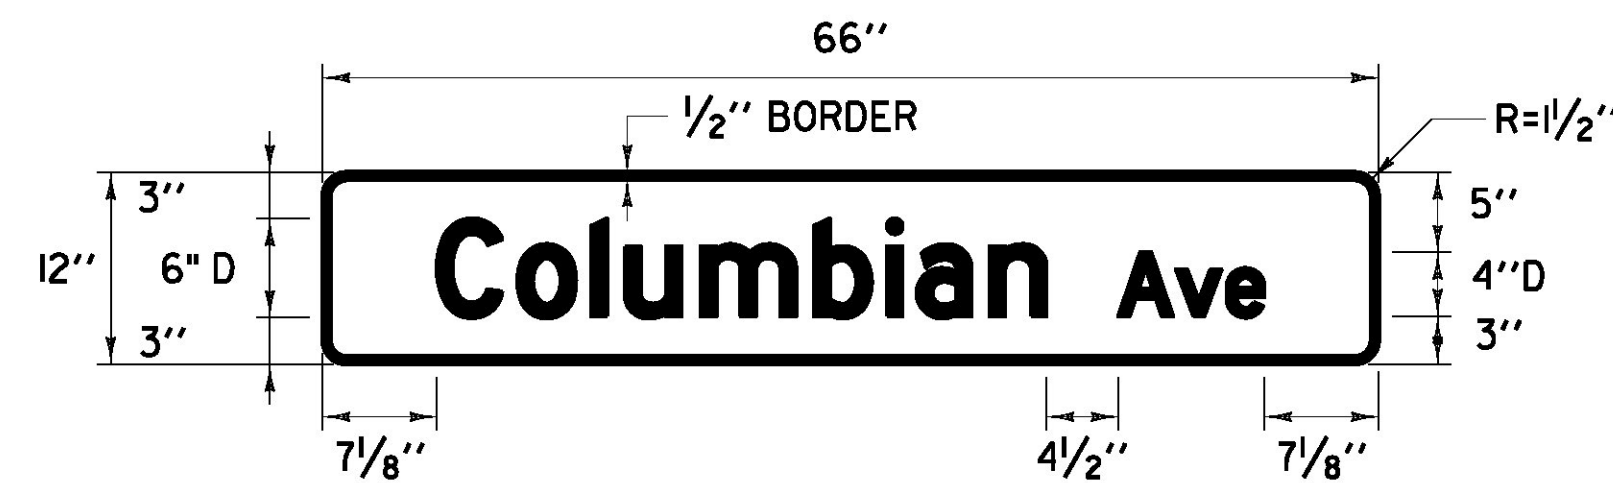

COLOR: WHITE BORDER & TEXT (REFLECTORIZED)
GREEN BACKGROUND (REFLECTORIZED)

MATERIAL: PER VTRANS STANDARD E-123


LOCATION: U.S. BR 4
RUTLAND CITY:
STA 34+40.0, RT
STA 34+40.0, RT
STA 39+68.0, LT
STA 39+68.0, LT
STA 48+28.0, LT
STA 48+28.0, LT

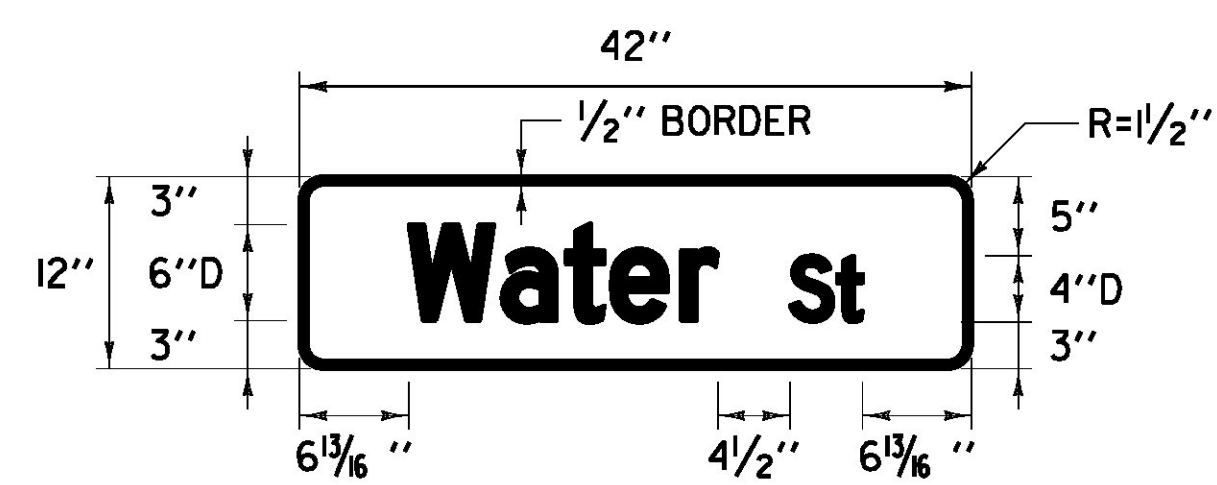

COLOR: WHITE BORDER & TEXT (REFLECTORIZED)
GREEN BACKGROUND (REFLECTORIZED)

MATERIAL: PER VTRANS STANDARD E-123


LOCATION: U.S. BR 4
RUTLAND CITY:
STA 53+40.0, LT - DOUBLE SIDED

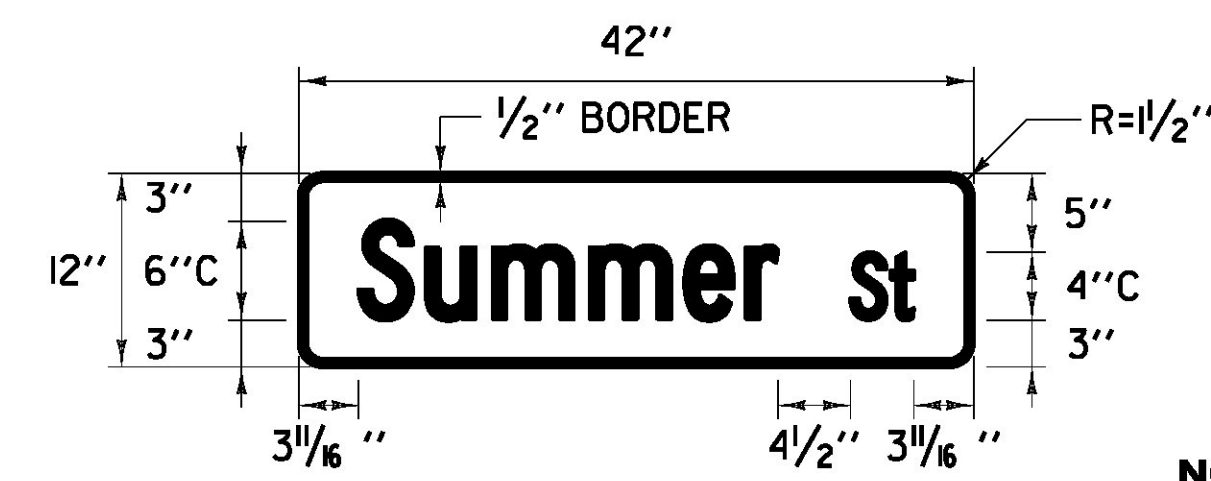

COLOR: WHITE BORDER & TEXT (REFLECTORIZED)
GREEN BACKGROUND (REFLECTORIZED)

MATERIAL: PER VTRANS STANDARD E-123


LOCATION: U.S. BR 4
RUTLAND CITY:
STA 71+89.0, LT - DOUBLE SIDED

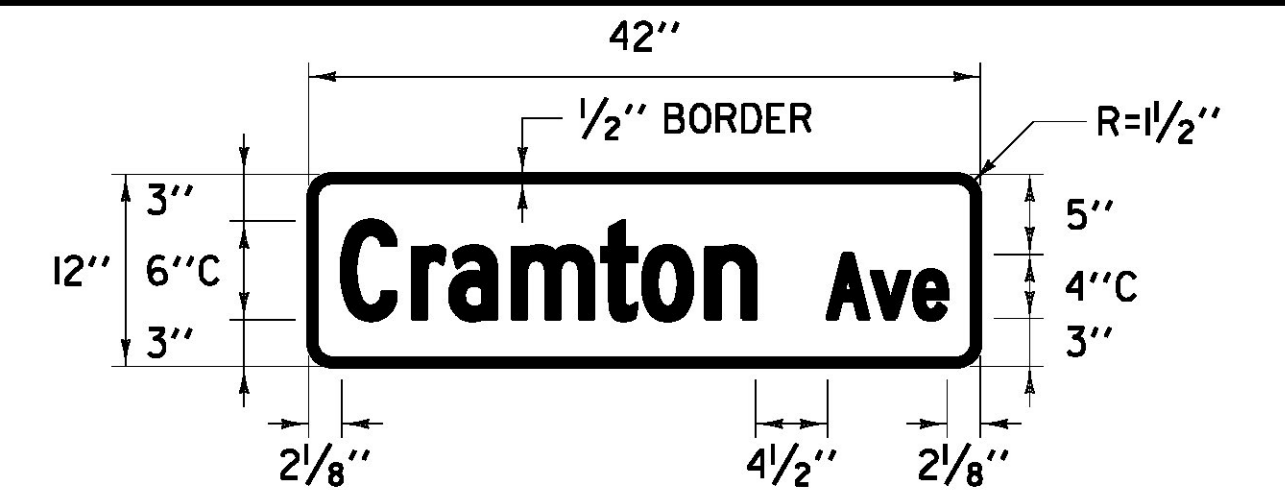

COLOR: WHITE BORDER & TEXT (REFLECTORIZED)
GREEN BACKGROUND (REFLECTORIZED)

MATERIAL: PER VTRANS STANDARD E-123


LOCATION: U.S. BR 4
RUTLAND CITY:
STA 29+39.0, LT - DOUBLE SIDED

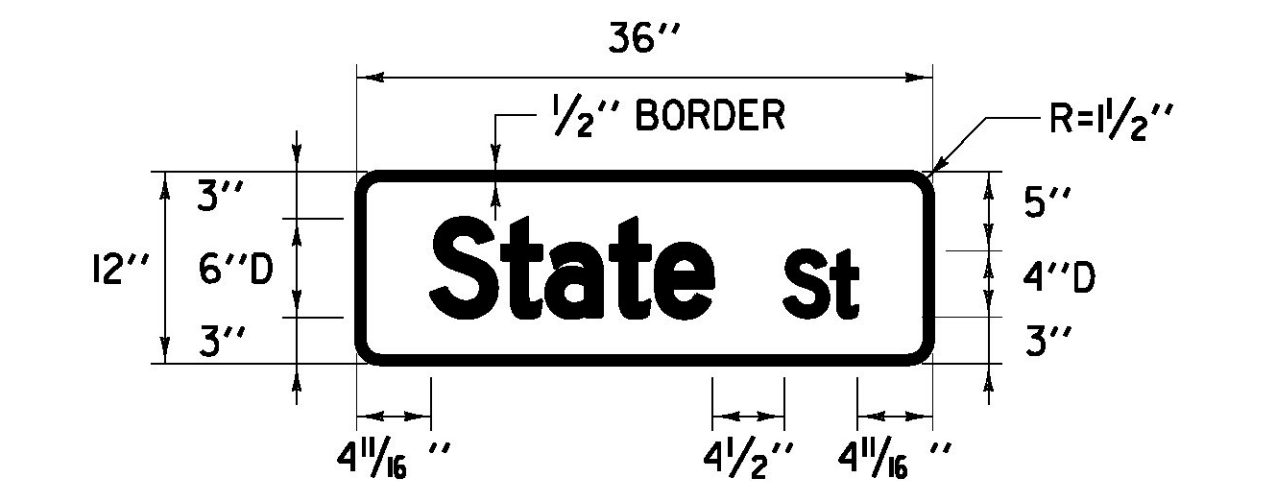

COLOR: WHITE BORDER & TEXT (REFLECTORIZED)
GREEN BACKGROUND (REFLECTORIZED)

MATERIAL: PER VTRANS STANDARD E-123

LOCATION: U.S. BR 4
RUTLAND CITY:
STA 48+28.0, LT - DOUBLE SIDED
STA 48+71.0, LT - DOUBLE SIDED
STA 52+04.0, RT - DOUBLE SIDED
STA 53+40.0, LT - DOUBLE SIDED
STA 56+35.0, LT - DOUBLE SIDED
STA 56+78.0, RT - DOUBLE SIDED
STA 59+60.0, LT - DOUBLE SIDED
STA 60+00.0, RT - DOUBLE SIDED
STA 69+11.0, RT - DOUBLE SIDED
STA 69+48.0, LT - DOUBLE SIDED
STA 71+89.0, LT - DOUBLE SIDED
STA 75+05.0, RT - DOUBLE SIDED

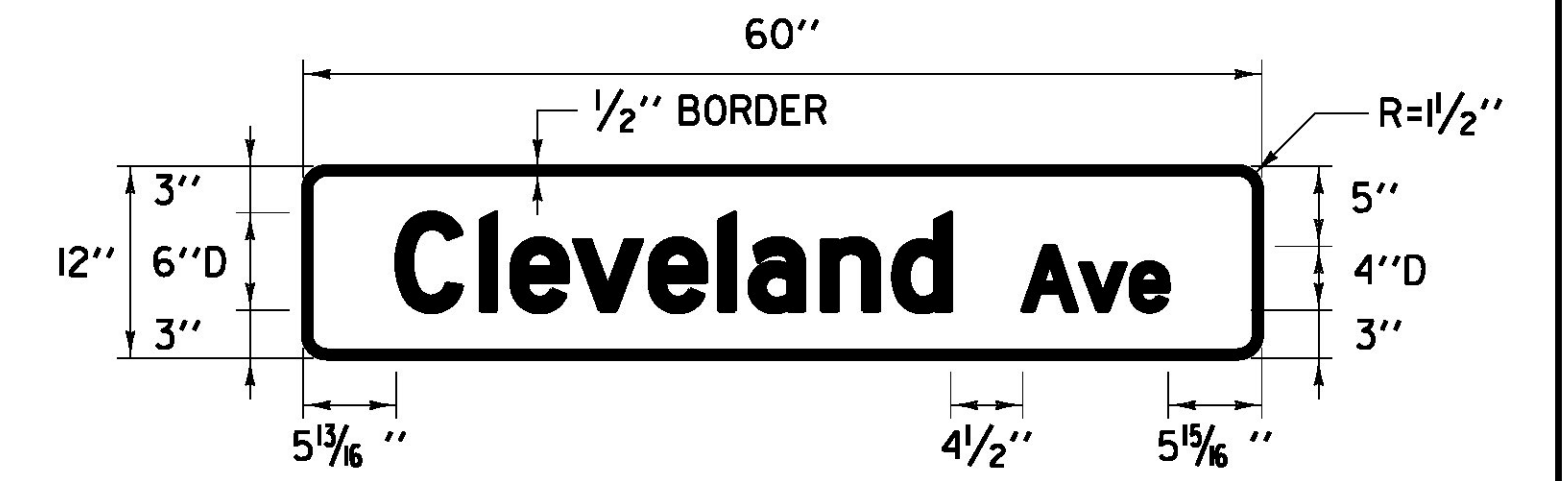

COLOR: WHITE BORDER & TEXT (REFLECTORIZED)
GREEN BACKGROUND (REFLECTORIZED)

MATERIAL: PER VTRANS STANDARD E-123

LOCATION: U.S. BR 4
RUTLAND CITY:
STA 56+35.0, LT
STA 56+35.0, LT
STA 56+78.0, RT
STA 56+78.0, RT

NOTE:
1. ALL STREET NAME SIGNS SHALL BE 1/8" SHEET ALUMINUM WITH 12" BRACKETS.

NOT TO SCALE

SIGN DETAIL SHEET #1	PROJECT NAME: RUTLAND CITY - PROCTOR
	PROJECT NUMBER: STP 2728(1)
	FILE NAME: p07d282.dgn
	IPARM FILE: p07d282sds1.l
	PLOT DATE: 7/19/2013
	DRAWN BY: W.G.P.
	CHECKED BY: J.P.S.
	SHEET 119 OF 392