


COLOR: WHITE BORDER & TEXT (REFLECTORIZED)
GREEN BACKGROUND (REFLECTORIZED)

MATERIAL: PER VTRANS STANDARD E-123


LOCATION: WEST STREET
RUTLAND CITY:
STA W 4+06.0, RT
STA W 4+06.0, RT

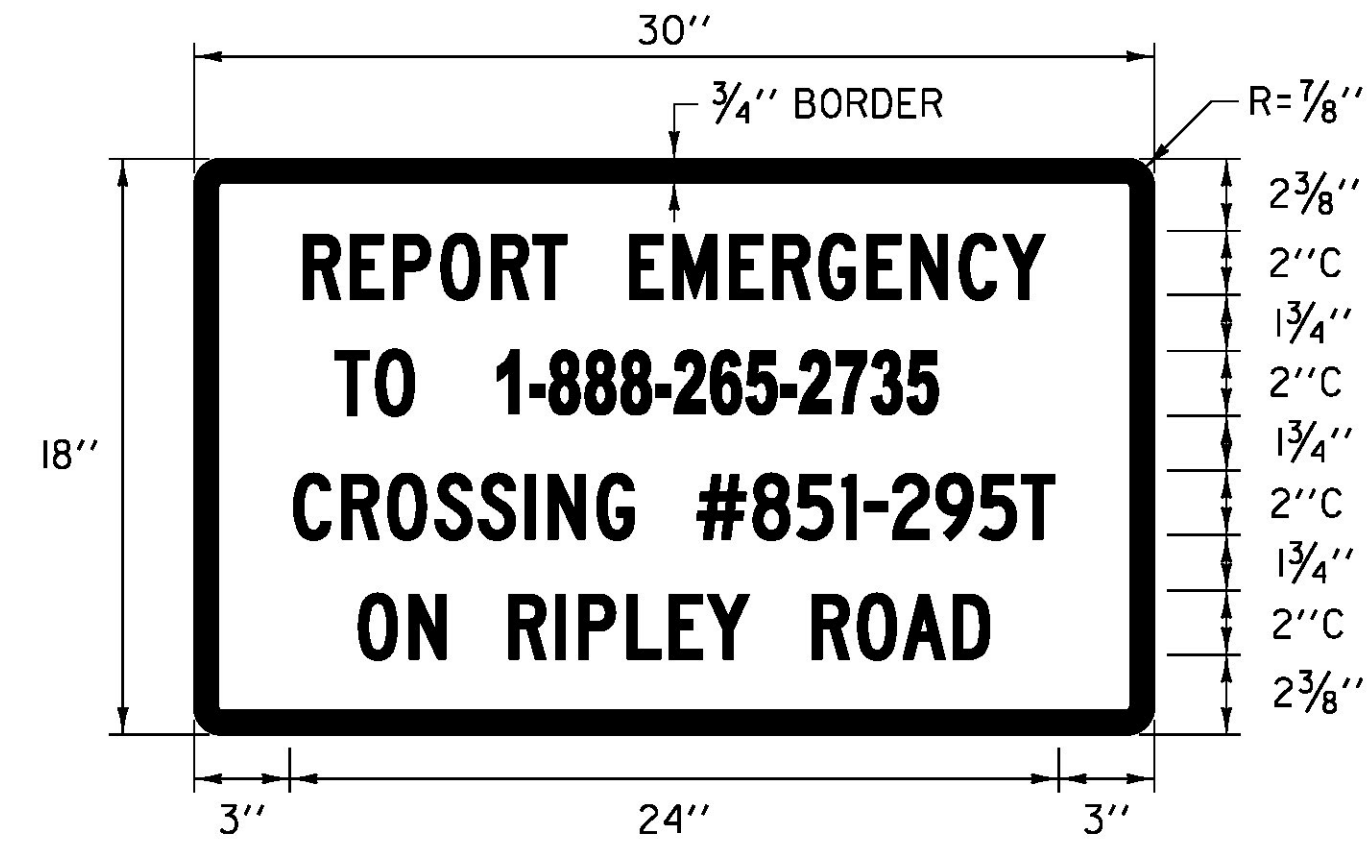

COLOR: WHITE BORDER & TEXT (REFLECTORIZED)
BLUE BACKGROUND (REFLECTORIZED)

MATERIAL: PER VTRANS STANDARD E-132

LOCATION: RIPLEY ROAD
RUTLAND CITY:
STA R 1+59.0, RT
STA R 2+10.0, LT
STA R 2+19.0, LT

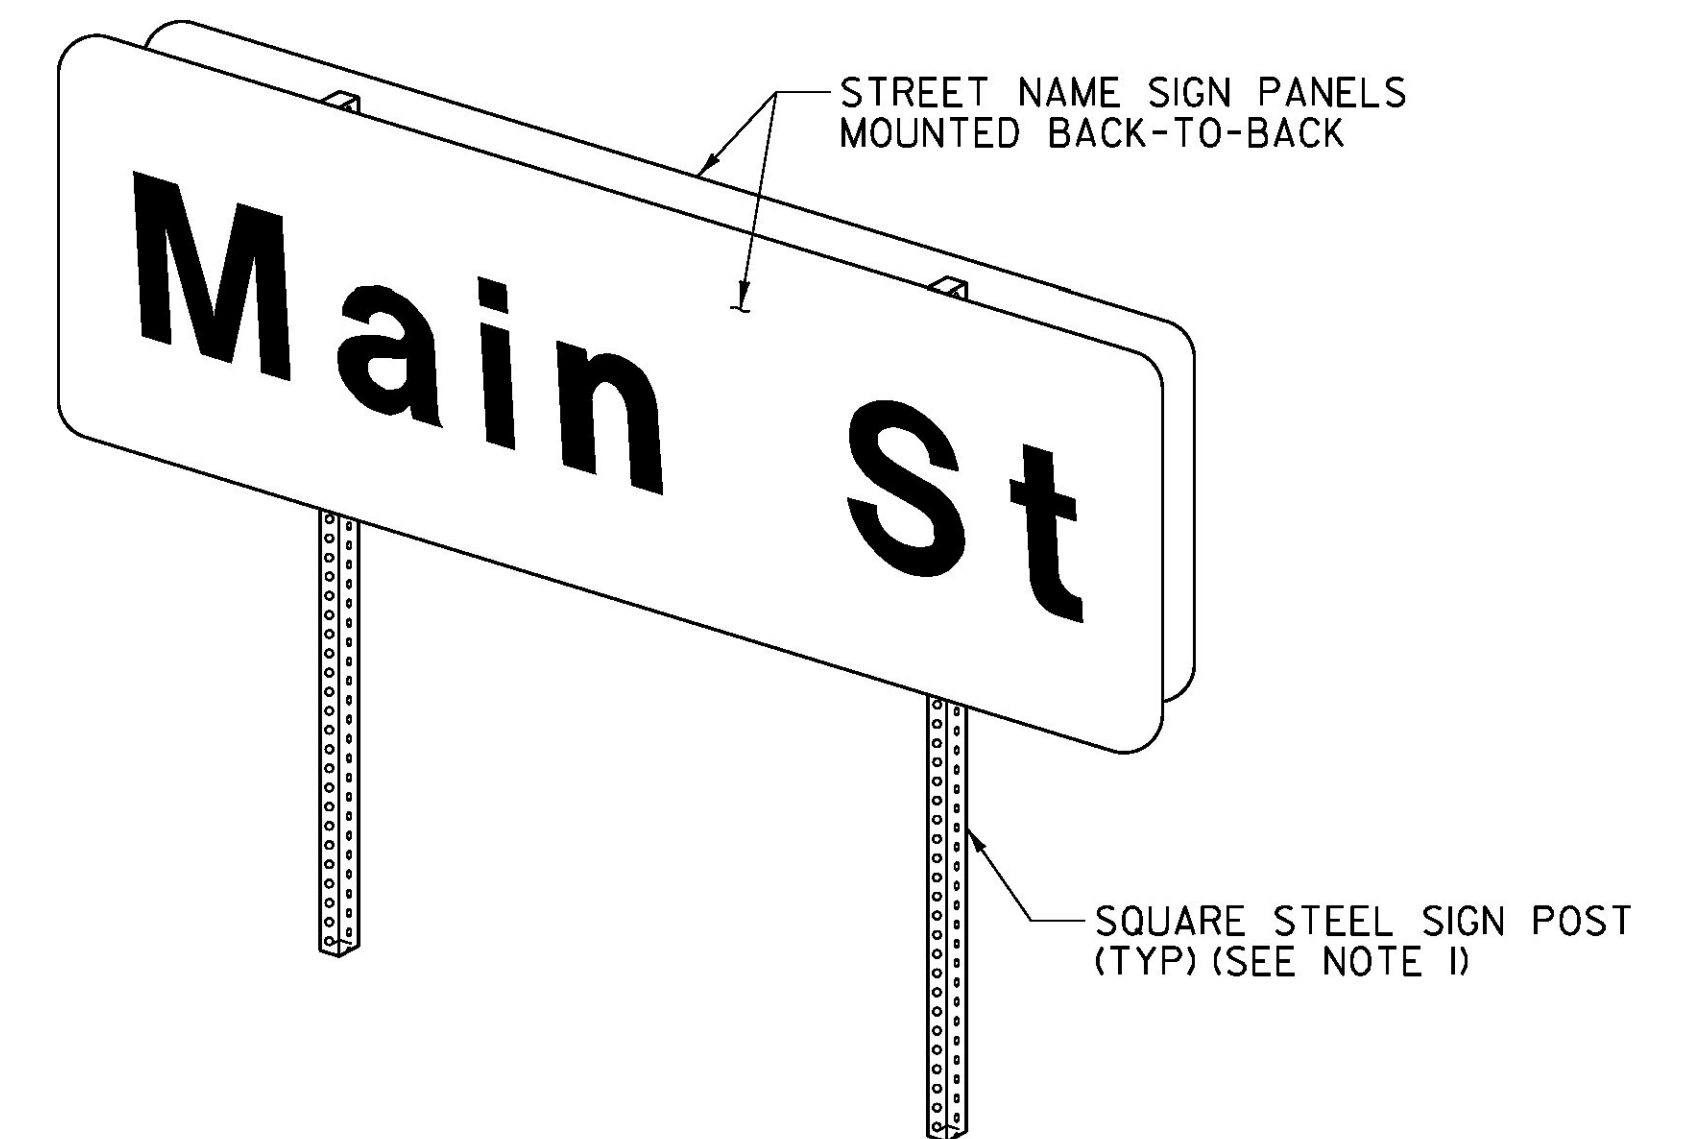

TWO POST STREET NAME SIGN INSTALLATION FOR STREET NAME > 42"

NOTES:

1. SEE VTRANS STD E-164 FOR SQUARE STEEL SIGN POST DETAILS & POST SPACING REQUIREMENTS.
2. ALL STREET NAME SIGNS SHALL BE 1/8" SHEET ALUMINUM WITH 12" BRACKETS.

NOT TO SCALE

SIGN DETAIL SHEET #4	PROJECT NAME: RUTLAND CITY - PROCTOR
	PROJECT NUMBER: STP 2728(I)
	FILE NAME: p07d282.dgn
	PLOT DATE: 13-AUG-2013
DESIGNED BY: L.M.B.	DRAWN BY: W.G.P.
IPARM FILE: p07d282sds4.t	CHECKED BY: J.P.S.
	SHEET 122 OF 392