



**COLD PLANE TYPICAL SECTION**  
 U.S. ROUTE 7 RUTLAND CITY STA 24+00.00 TO RUTLAND CITY STA 26+50.00

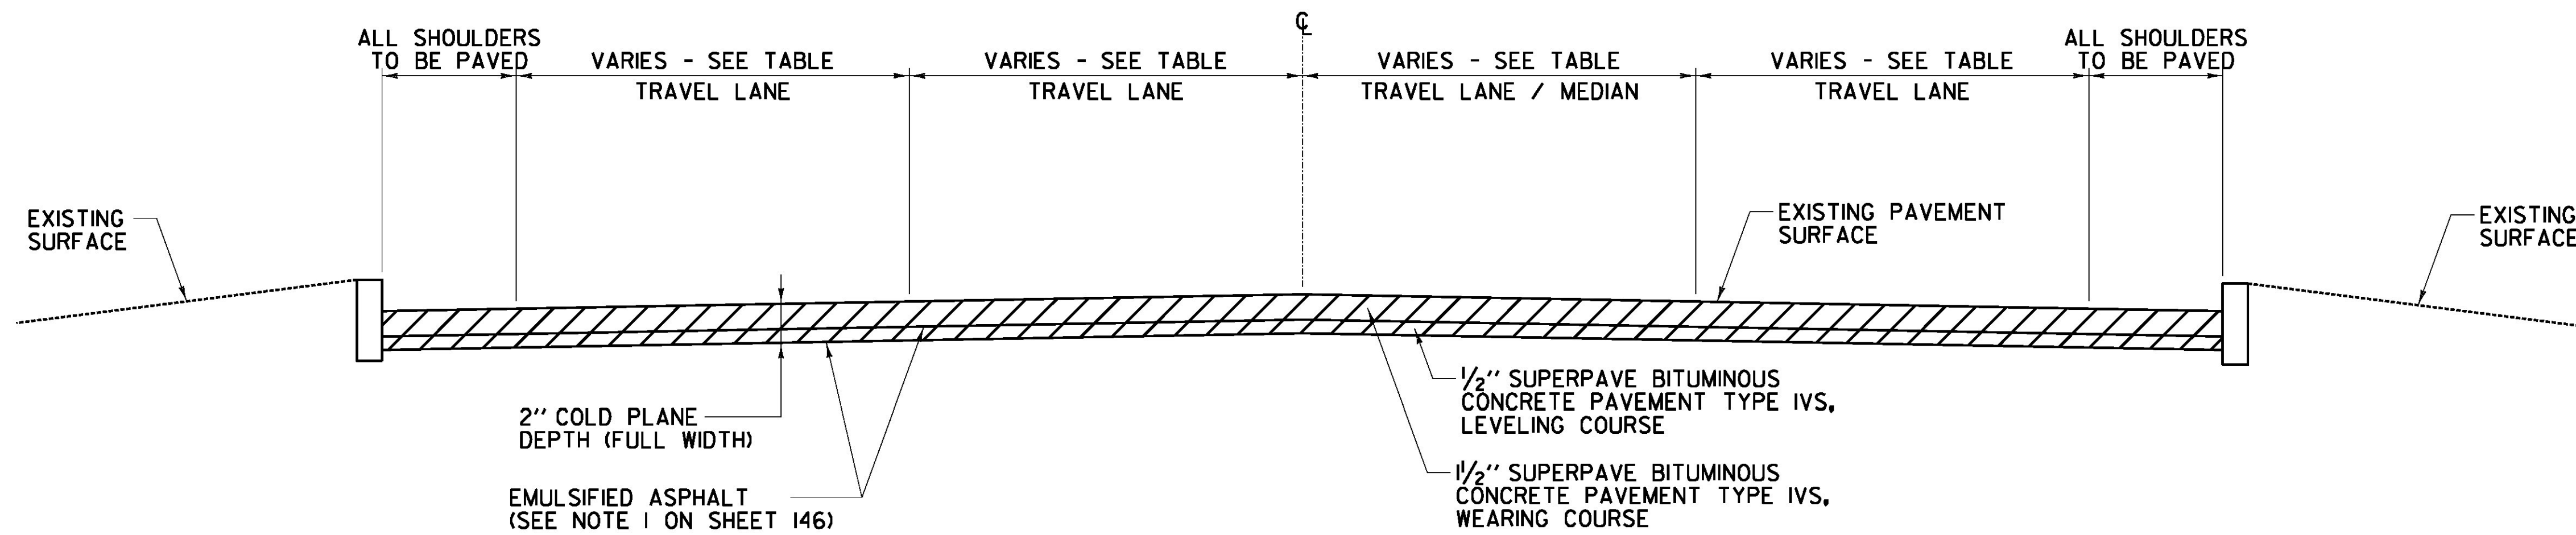

**COLD PLANE TYPICAL SECTION**  
 U.S. ROUTE 7 RUTLAND CITY STA 40+10.00 TO RUTLAND CITY STA 42+60.00  
 U.S. ROUTE 4 RUTLAND CITY STA 4+64.64 TO RUTLAND CITY STA 45+50.00 (ALTERNATE A ONLY)  
 U.S. ROUTE 4 RUTLAND CITY STA 59+00.00 TO RUTLAND CITY STA 66+26.40 (ALTERNATES A AND B)  
 U.S. ROUTE 4 RUTLAND CITY STA 4+64.64 TO RUTLAND CITY STA 8+50.00 (ALTERNATE B ONLY)

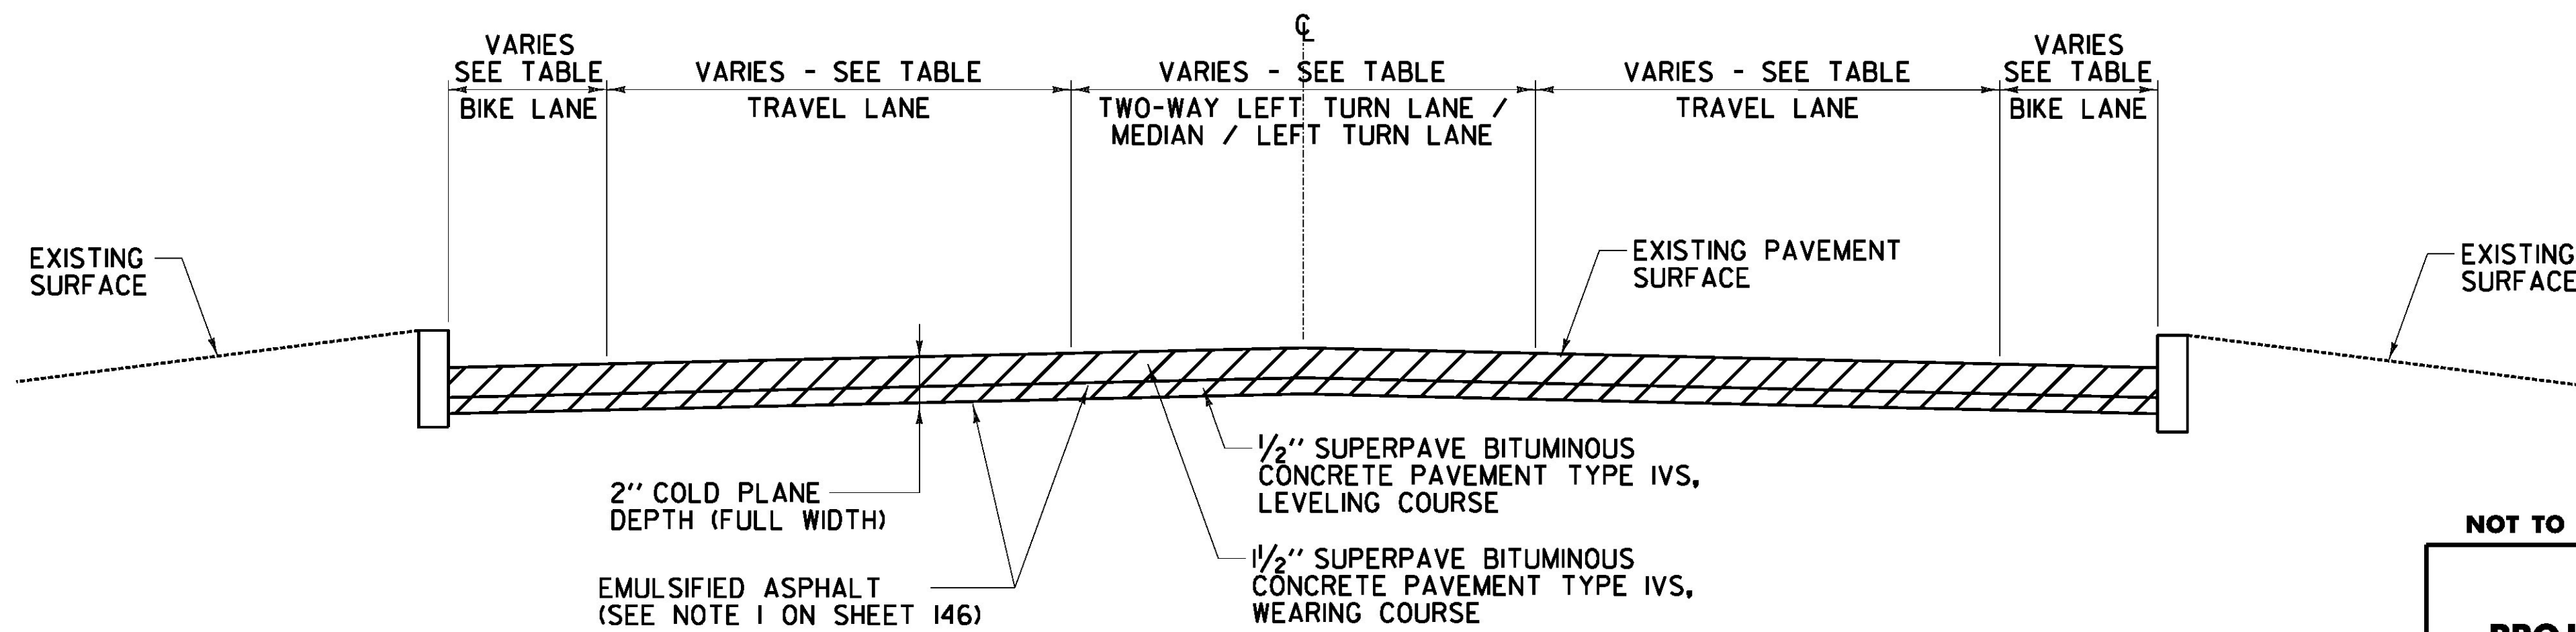

**COLD PLANE TYPICAL SECTION**  
 U.S. ROUTE 4 RUTLAND CITY STA 8+50.00 TO RUTLAND CITY STA 52+00.00 (ALTERNATE B ONLY)

NOTE:  
 1. MULTIPLE LEVELING COURSE LIFTS MAY BE REQUIRED TO ADJUST GRADE. LIFTS NOT TO EXCEED 2".

NOT TO SCALE

<b>PROJECT TYPICAL SHEET #2</b>	PROJECT NAME: RUTLAND CITY
	PROJECT NUMBER: NH 2716(1)
	FILE NAME: p07d188.dgn
	PLOT DATE: 7/19/2013
	PROJECT LEADER: D.E.G.
	DESIGNED BY: M.J.M.
	CHECKED BY: D.E.G.
	IPARM FILE: 07d188+yp02.1
	DRAWN BY: W.G.P.
	CHECKED BY: D.E.G.
	SHEET 147 OF 392

FILE NAME: U:\17762\ACADD\WSTIN\NH\_2716\07d188.tup\_02.dgn  
 DATE/TIME: 7/19/2013 4:49:16  
 USER: WGP