


MAINLINE APPROACH AREA DETAIL

U.S. ROUTE 7 MM 0.435 = STA 22+96.80 - BEGIN PROJECT
 U.S. ROUTE 7 MM 1.293 = STA 68+27.04 - STOP PROJECT
 U.S. ROUTE 4 MM 0.088 = STA 4+64.64 - RESUME PROJECT
 U.S. ROUTE 4 MM 1.255 = STA 66+26.40 - END PROJECT

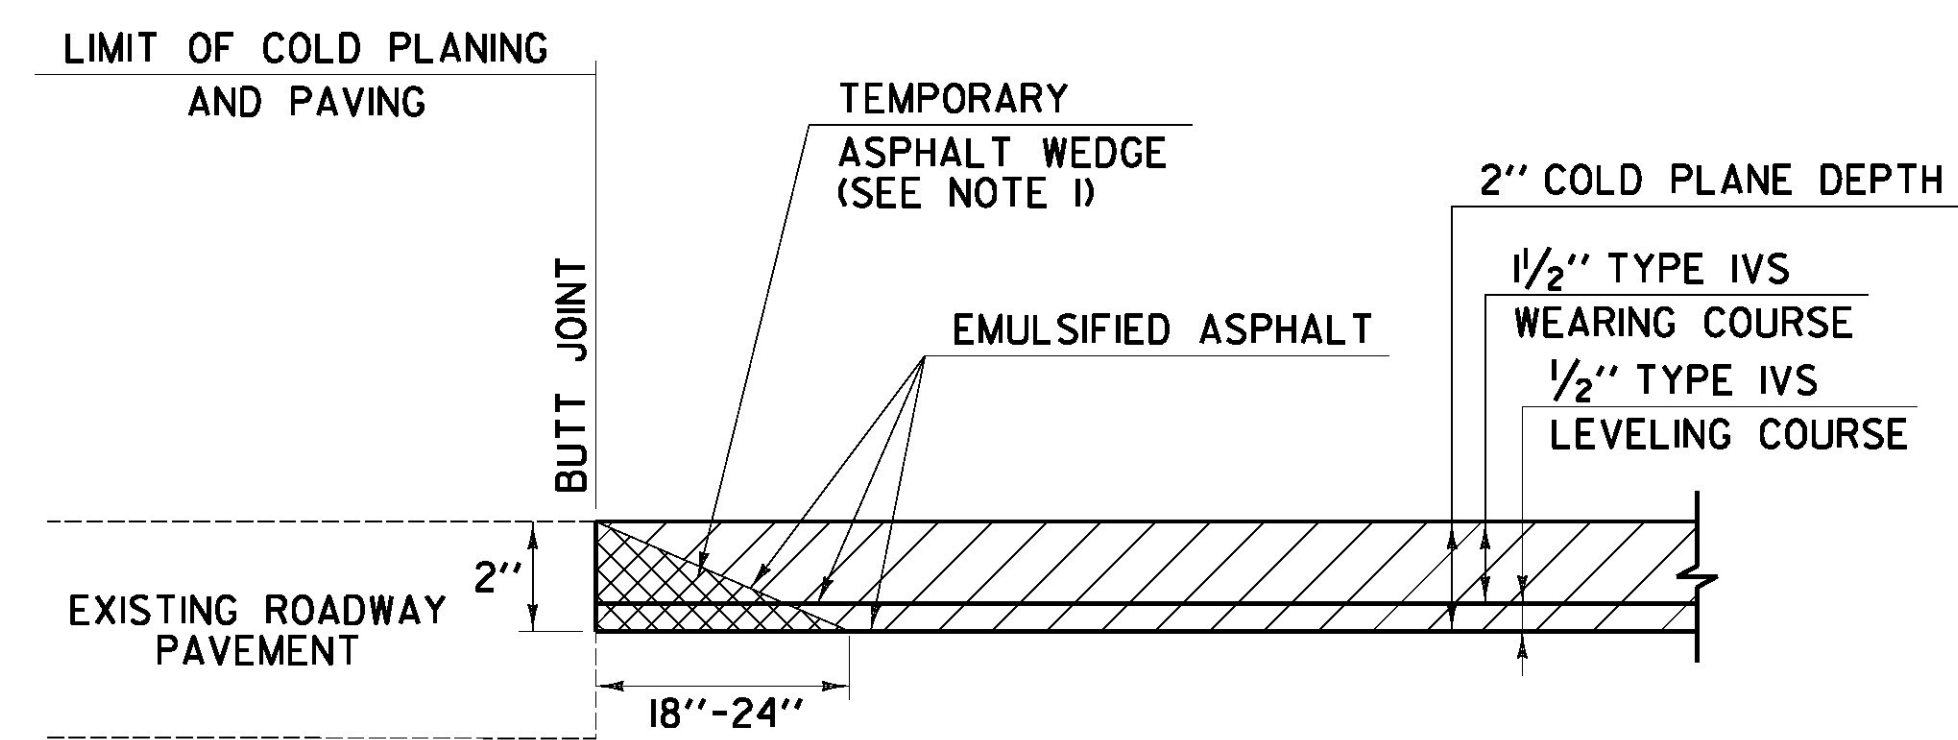

SIDE ROAD APPROACH AREA DETAIL

U.S. ROUTE 7:	PARK STREET STRONGS AVENUE CLOVER STREET HOPKINS STREET JACKSON AVENUE ROYCE STREET ENGREM AVENUE MADISON STREET KILLINGTON AVENUE MAIN STREET SPELLMAN TERRACE EAST WASHINGTON STREET WASHINGTON STREET EAST CENTER STREET CENTER STREET MANSFIELD PLACE TERRILL STREET	STA 24+60.48 LT STA 31+57.44 LT STA 37+64.64 LT STA 41+81.76 LT STA 43+77.12 RT STA 45+56.64 LT STA 47+67.84 RT STA 49+63.20 LT STA 51+11.04 RT STA 52+53.60 LT STA 55+01.76 RT STA 58+29.12 RT STA 58+34.40 LT STA 62+67.36 RT STA 62+88.48 LT STA 65+52.48 RT STA 67+79.52 RT	U.S. ROUTE 4:	EAST STREET BELLEVUE AVENUE HARRINGTON AVENUE LAFAYETTE STREET DEER STREET TREMONT STREET CROWN STREET PORTER STREET ROSS STREET JASMIN LANE TEMPLE STREET ST. JOHN STREET HILLSIDE ROAD STRATTON ROAD GLEASON ROAD	STA 8+23.68 RT STA 11+19.36 LT STA 14+57.28 RT STA 15+94.56 RT STA 17+21.28 LT STA 23+86.56 LT STA 25+50.24 RT STA 27+61.44 LT STA 28+24.80 RT STA 36+37.92 RT STA 37+75.20 LT STA 43+29.60 RT STA 43+34.88 LT STA 50+21.28 RT STA 65+78.88 RT
---------------	--	---	---------------	---	--

NOTE:

1. TEMPORARY ASPHALT WEDGE SHALL BE REMOVED PRIOR TO PAVING.
 COST TO BE CONSIDERED INCIDENTAL TO PAVING.

NOT TO SCALE

PAVING DETAILS SHEET	PROJECT NAME:	RUTLAND CITY
	PROJECT NUMBER:	NH 2716(1)
	FILE NAME:	p07d188.dgn
	DESIGNED BY:	M.J.M.
	PLOT DATE:	7/19/2013
	DRAWN BY:	W.G.P.
	CHECKED BY:	D.E.G.
	SHEET	156 OF 392