


RAILROAD SIGNAL CABINET MOUNTING DETAIL

NOTE:

1. THE CONTRACTOR SHALL INSTALL A NEW 12''X12''X6'' STAINLESS STEEL RAILROAD SIGNAL CABINET ON THE EXISTING TRAFFIC SIGNAL POLE AS DIRECTED BY THE ENGINEER AND THE RAILROAD. THE RAILROAD SHALL COMPLETE ALL WIRING. ALL WORK ASSOCIATED WITH INSTALLING THE CABINET WILL BE PAID FOR UNDER ITEM 900.620 SPECIAL PROVISION (RAILROAD SIGNAL CABINET)

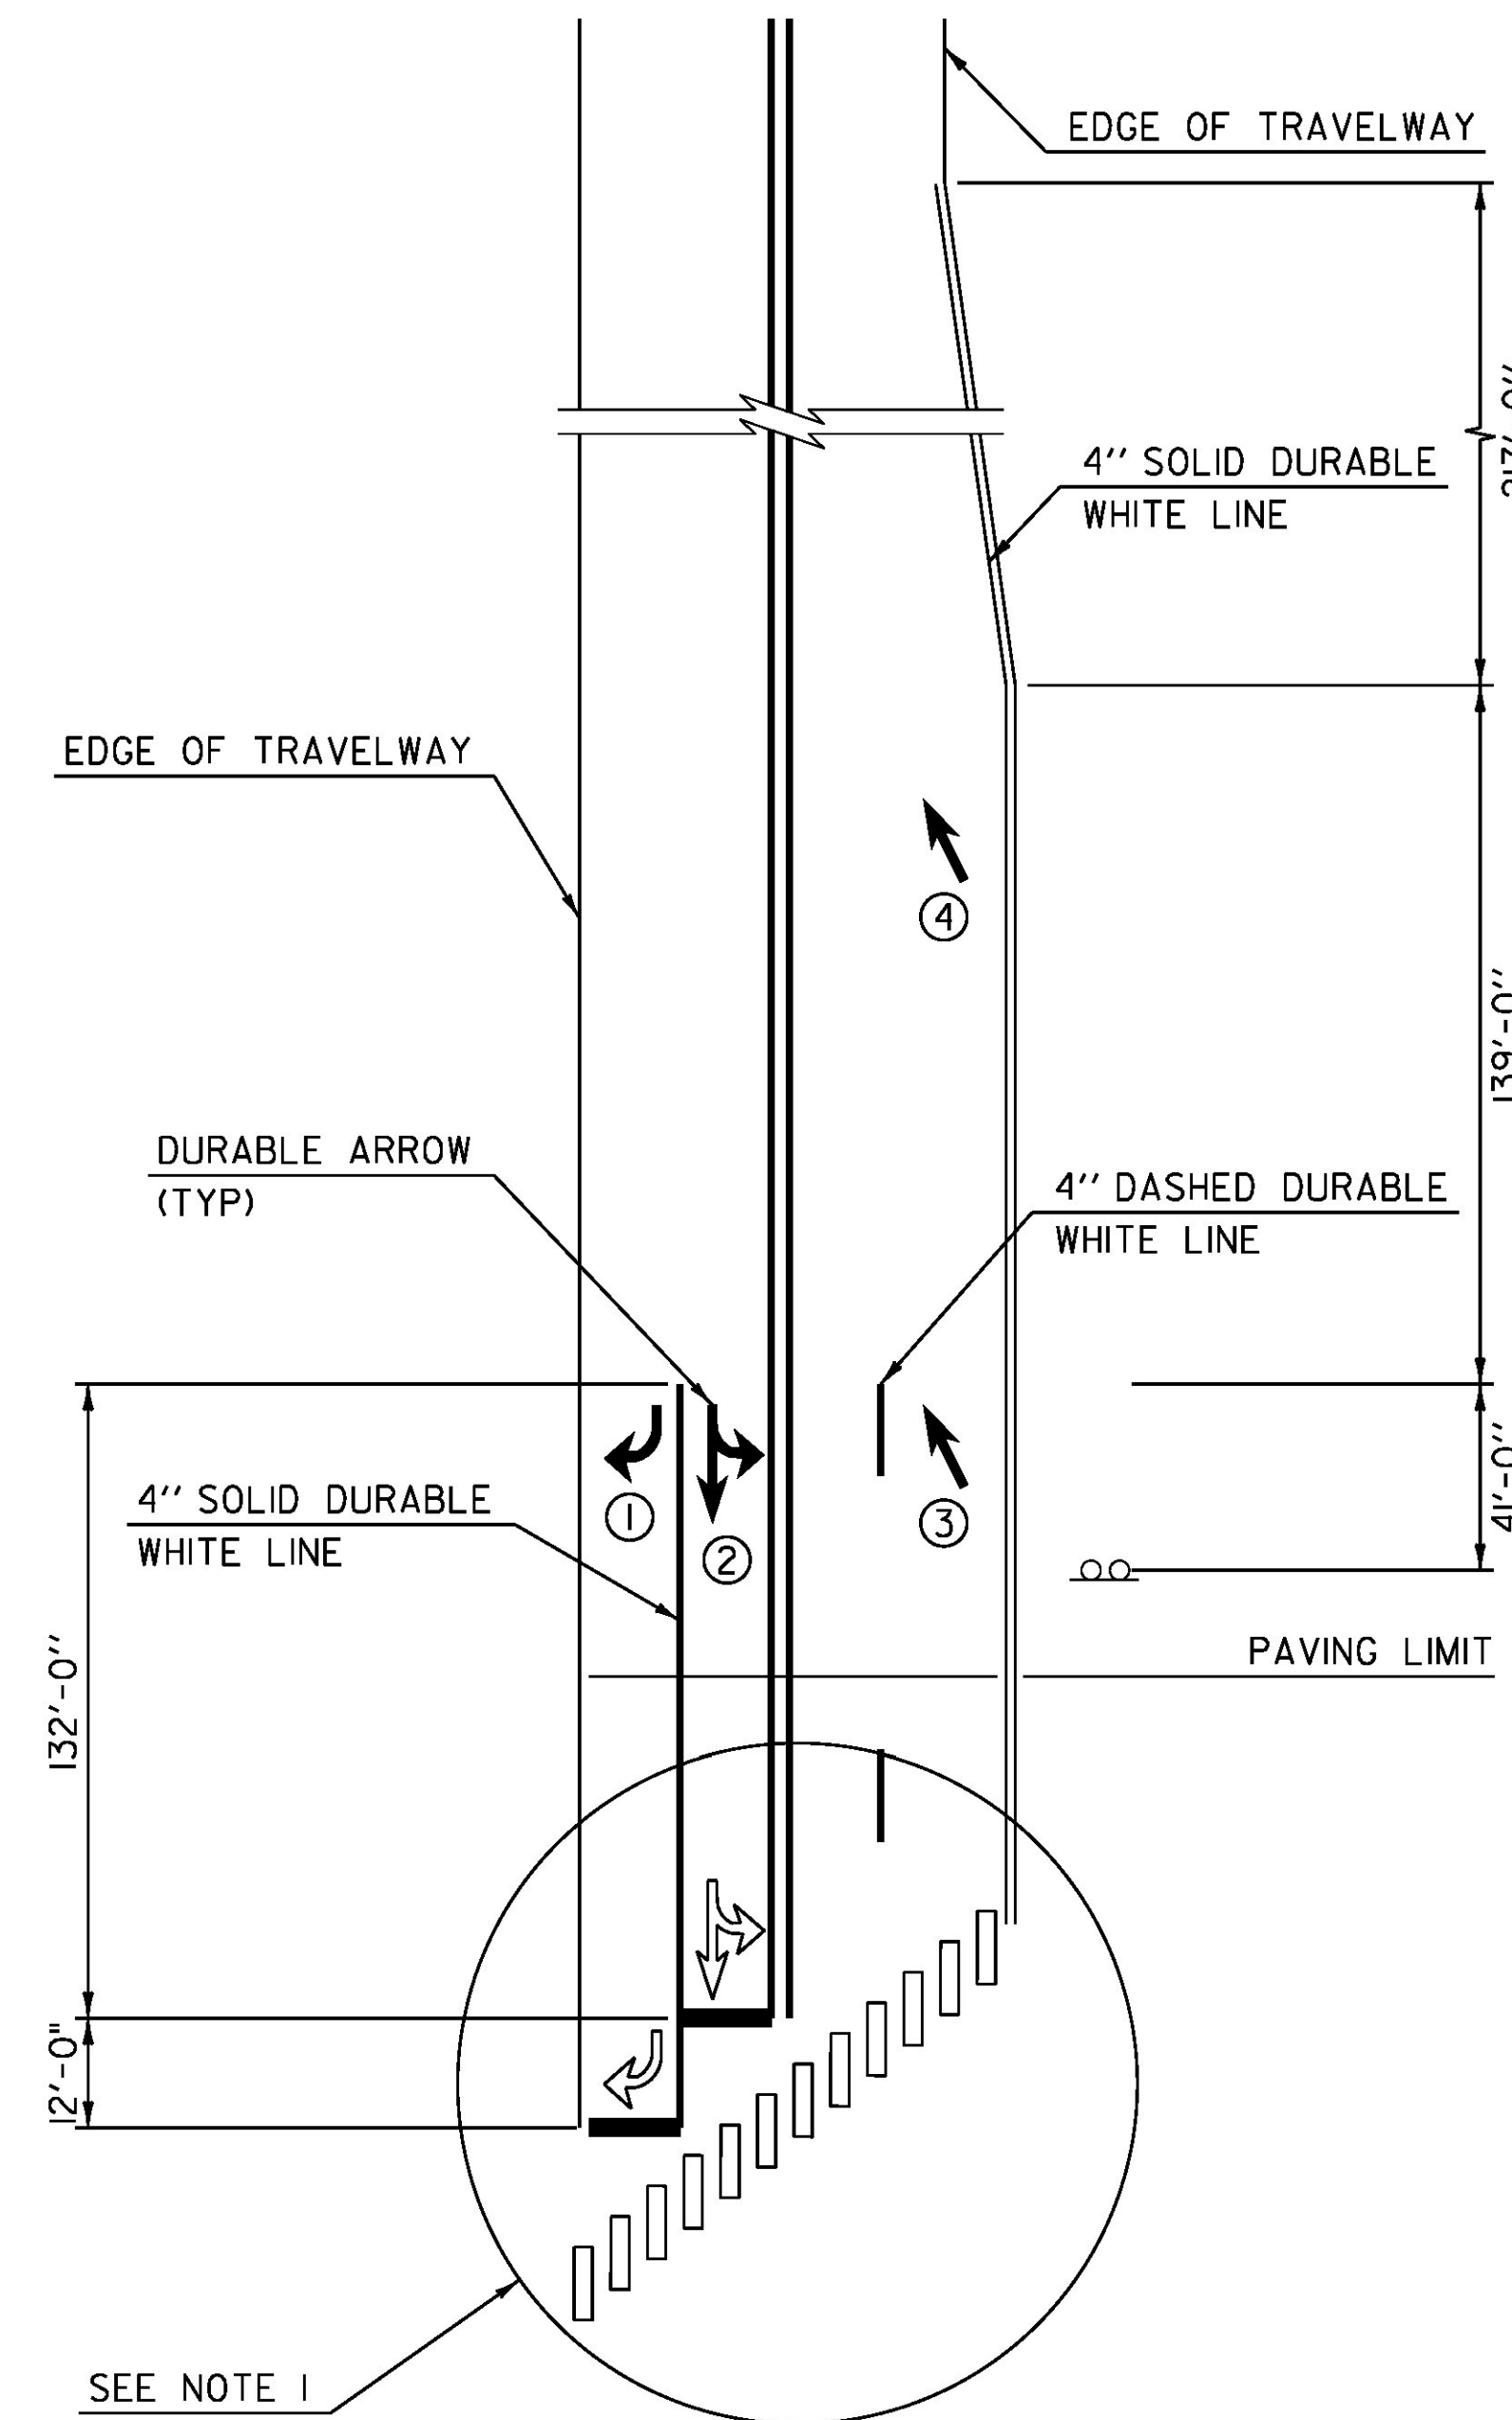

STRONGS AVENUE STRIPING DETAIL

U.S. ROUTE 7 RUTLAND CITY STA 31+57.44 LT

NOTE:

1. SEE SHEET 161 FOR STRONGS AVENUE PAVING LIMIT AND STRIPING ITEMS TO BE INSTALLED WITHIN THE PAVING LIMIT.

646.406 DURABLE 4 INCH WHITE LINE, RECESSED POLYUREA

STRONGS AVENUE:
SOLID LANE LINE LT (66.0 LF)
DASHED LANE LINE RT (66.0 LF)
SOLID EDGE LINE RT (422.0 LF)

646.491 DURABLE LETTER OR SYMBOL, TYPE I TAPE

STRONGS AVENUE:
ARROW 1 LT (1 EA)
ARROW 2 LT (2 EA)
ARROW 3 RT (1 EA)
ARROW 4 RT (1 EA)

646.85 REMOVAL OF EXISTING PAVEMENT MARKINGS

STRONGS AVENUE:
SOLID EDGE LINE RT (140.7 SF)
ARROWS RT (133.8 SF)

NOT TO SCALE

MISCELLANEOUS DETAILS SHEET	PROJECT NAME: RUTLAND CITY	
	PROJECT NUMBER: NH 2716(1)	
	FILE NAME: p07d188.dgn	PLOT DATE: 02-AUG-2013
	DESIGNED BY: M.J.M.	CHECKED BY: D.E.G.
	IPARM FILE: 07d188md+01.I	SHEET 158 OF 392