


737+12.02  
END PROJECT

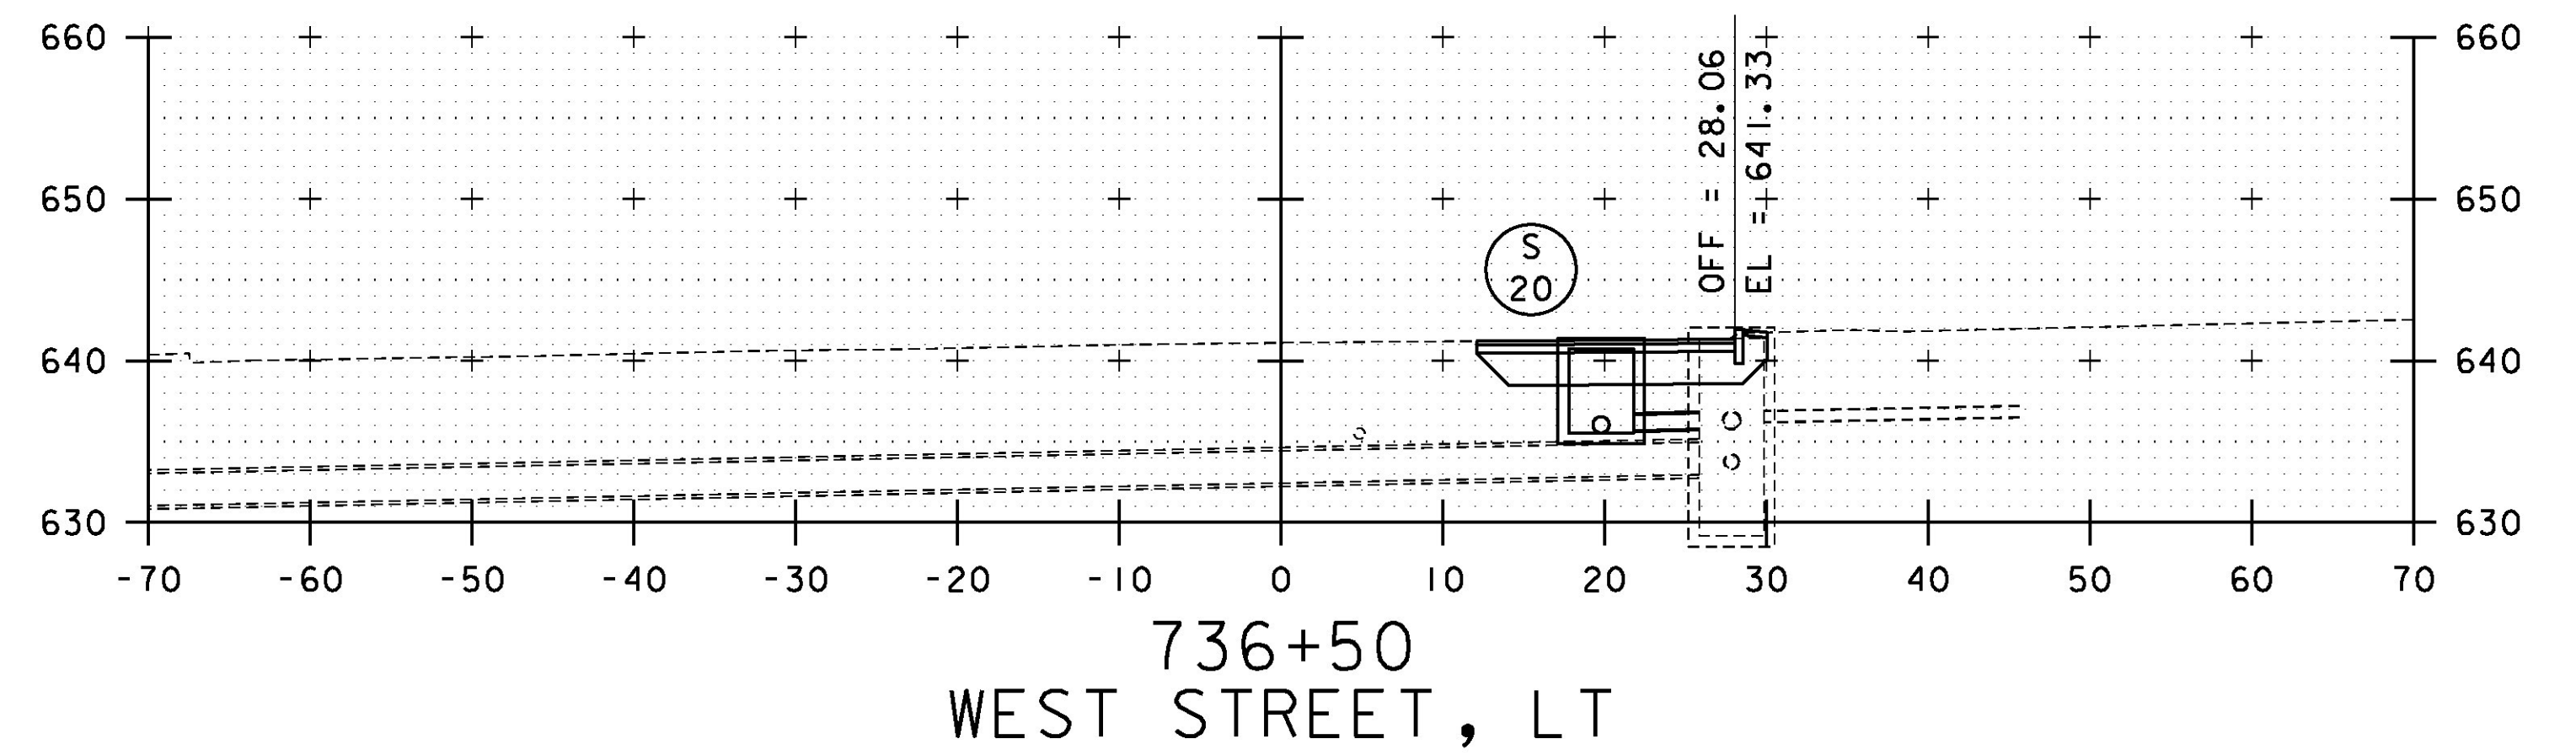

STA. 735+50 TO STA. 736+50

PROJECT NAME: RUTLAND CITY  
PROJECT NUMBER: STP 019-3(57)

FILE NAME: ...PlotFiles\rut\_sections.dgn PLOT DATE: 7/12/2013  
PROJECT LEADER: GAE DRAWN BY: PZA  
DESIGNED BY: TFD CHECKED BY: GAE  
**CROSS SECTIONS XS-18** SHEET 391 OF 392

