


**SIDEWALK RAMP PAY LIMIT DETAILS**

NOTE: THIS DETAIL IS FOR PAY LIMITS ONLY. FOR INDIVIDUAL RAMP CONFIGURATIONS, SLOPES, DIMENSIONS, ETC., SEE VTRANS STANDARDS C-3A & C-3B.

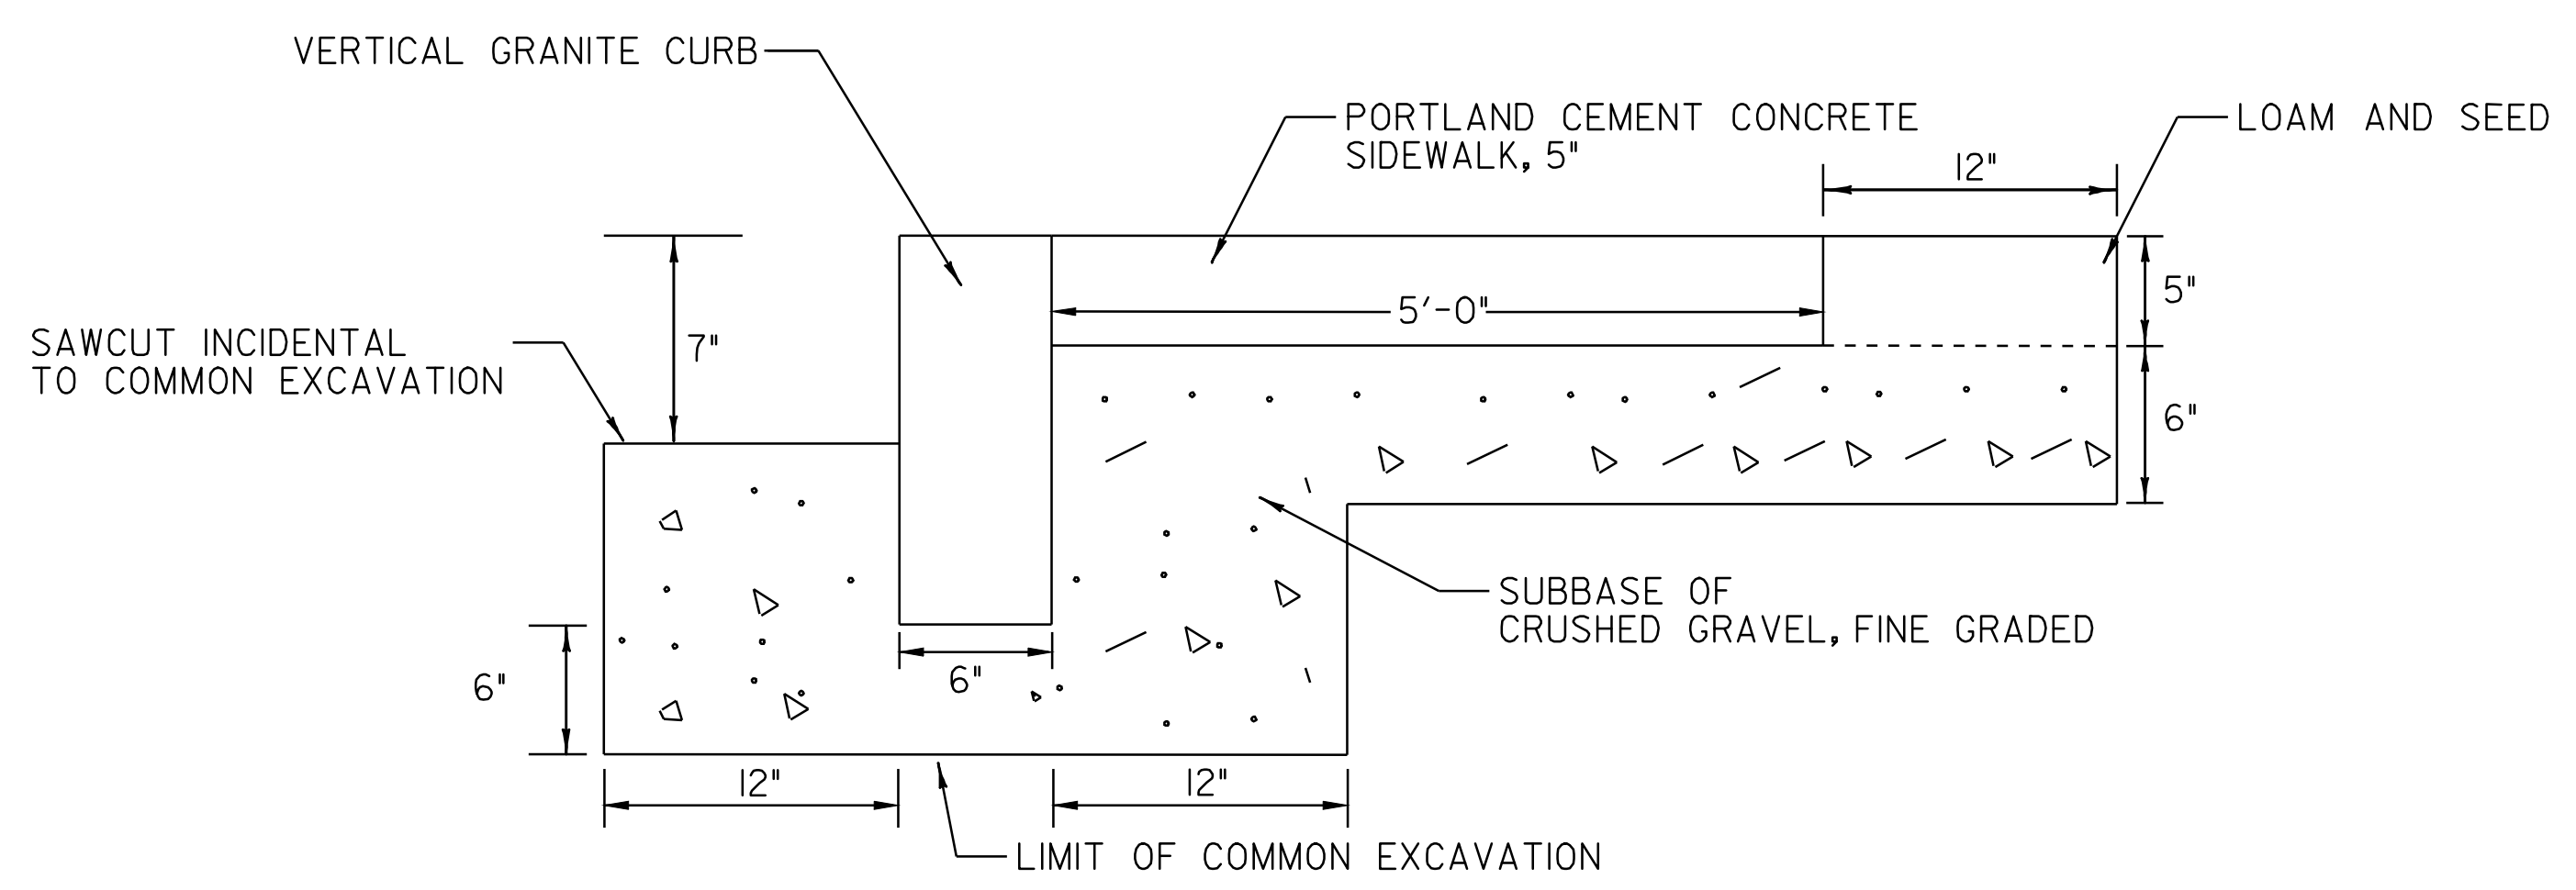

**SIDEWALK AND CURB CONSTRUCTION DETAIL**

**SIDEWALK RAMP DETAIL SHEET**

PROJECT:	<u>  LUDLOW  </u>	PROJECT NO.:	<u>  NH 2409(1)S  </u>
DESIGN FILE NAME:	/pave/05B008/pb008.dgn	PLOT DATE:	20-MAY-2010 14:
IPARM FILE NAME:	pb008d+01.t	SURVEY DATE:	11/05
SURVEYED BY:	CLD	DRAWN BY:	MRS
SQUAD LEADER:	EIS		
CLD_05-0389		SHEET:	7 OF 51

DATUM	_____
VERTICAL	_____
HORIZONTAL	_____

NOT TO SCALE