


**COLD PLANE DETAIL AT BRIDGES**


BR 30 VT. ROUTE 9 WILMINGTON STA. 119+34.00 TO STA. 120+08.00  
 BR 31 VT. ROUTE 9 WILMINGTON STA. 161+82.00 TO STA. 162+42.00  
 BR 32 VT. ROUTE 9 WILMINGTON STA. 182+67.00 TO STA. 183+51.00

NOTE: THE CONTRACTOR MUST USE CARE WHEN COLD PLANING BR 32 AND BR 34 AS NOT TO DAMAGE THE BRIDGE MEMBRANE. IF DAMAGE TO THIS MEMBRANE SHOULD OCCUR DURING COLD PLANING, THE CONTRACTOR SHALL REPAIR THE BRIDGE MEMBRANE AT NO COST TO THE STATE.

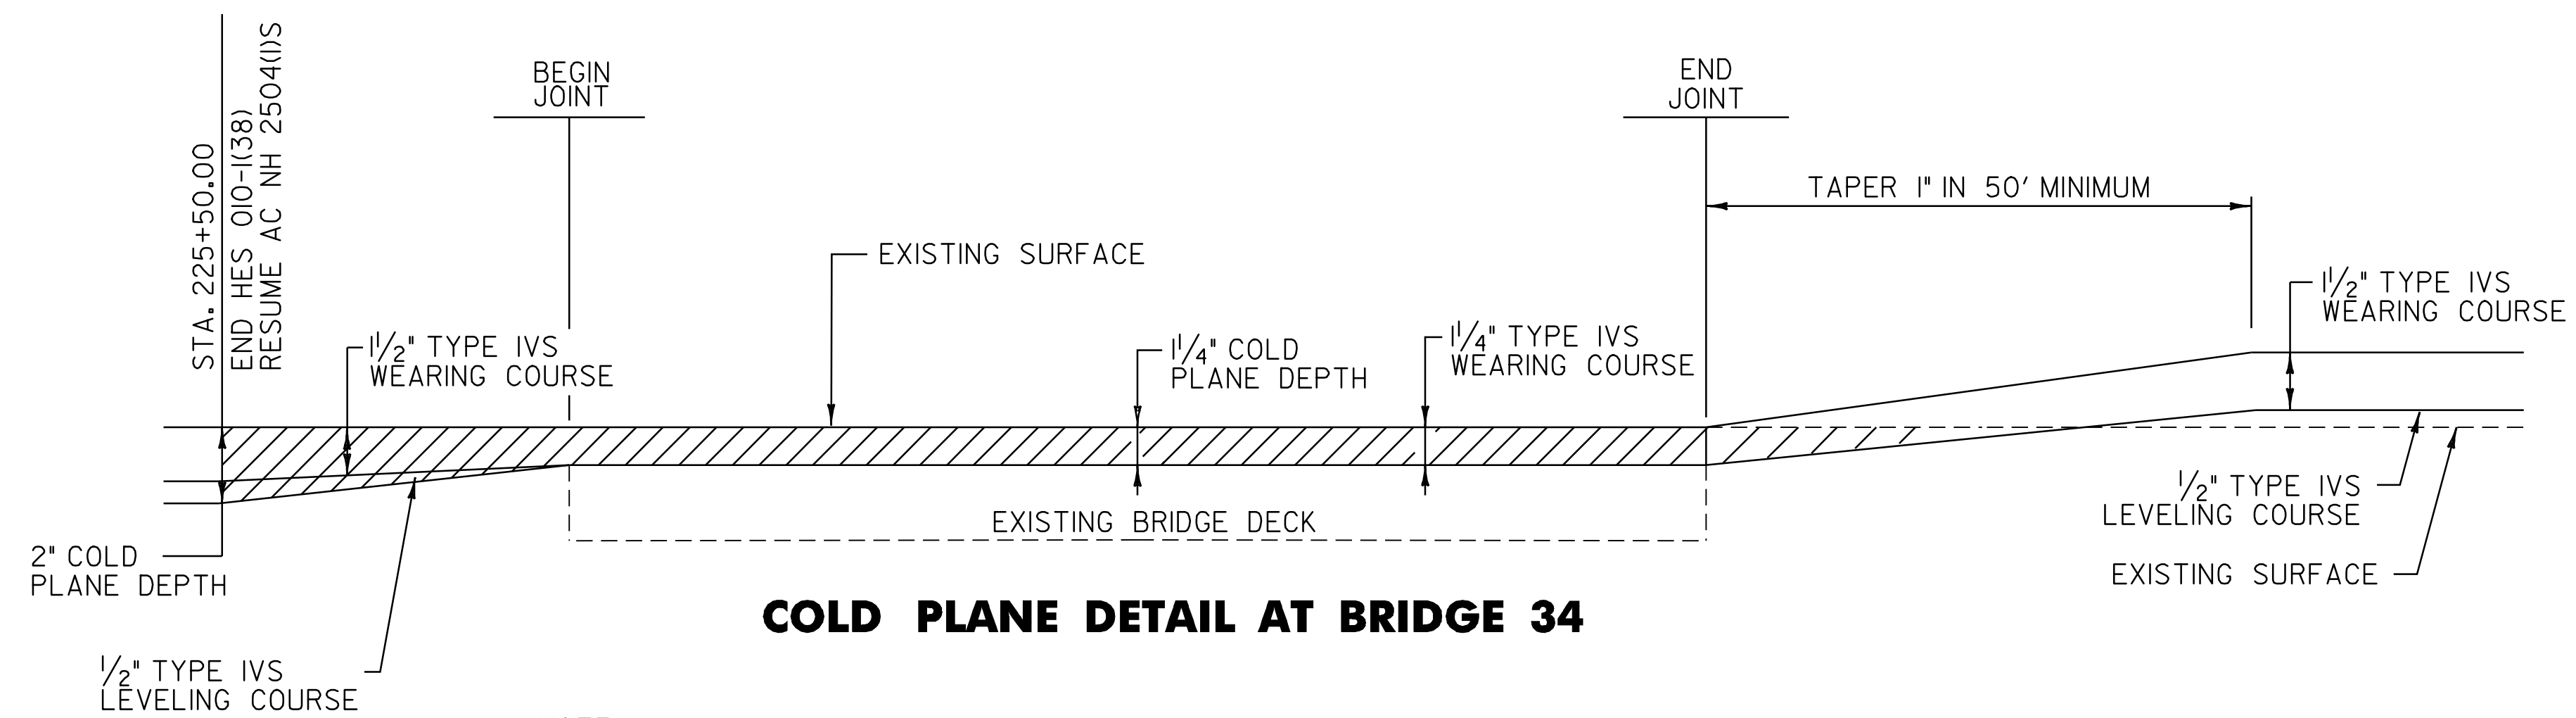

**COLD PLANE DETAIL AT BRIDGE 34**

NOTE: THE CONTRACTOR MUST USE CARE WHEN COLD PLANING BR 34 AS NOT TO DAMAGE THE BRIDGE MEMBRANE. IF DAMAGE TO THIS MEMBRANE SHOULD OCCUR DURING COLD PLANING, THE CONTRACTOR SHALL REPAIR THE BRIDGE MEMBRANE AT NO COST TO THE STATE.

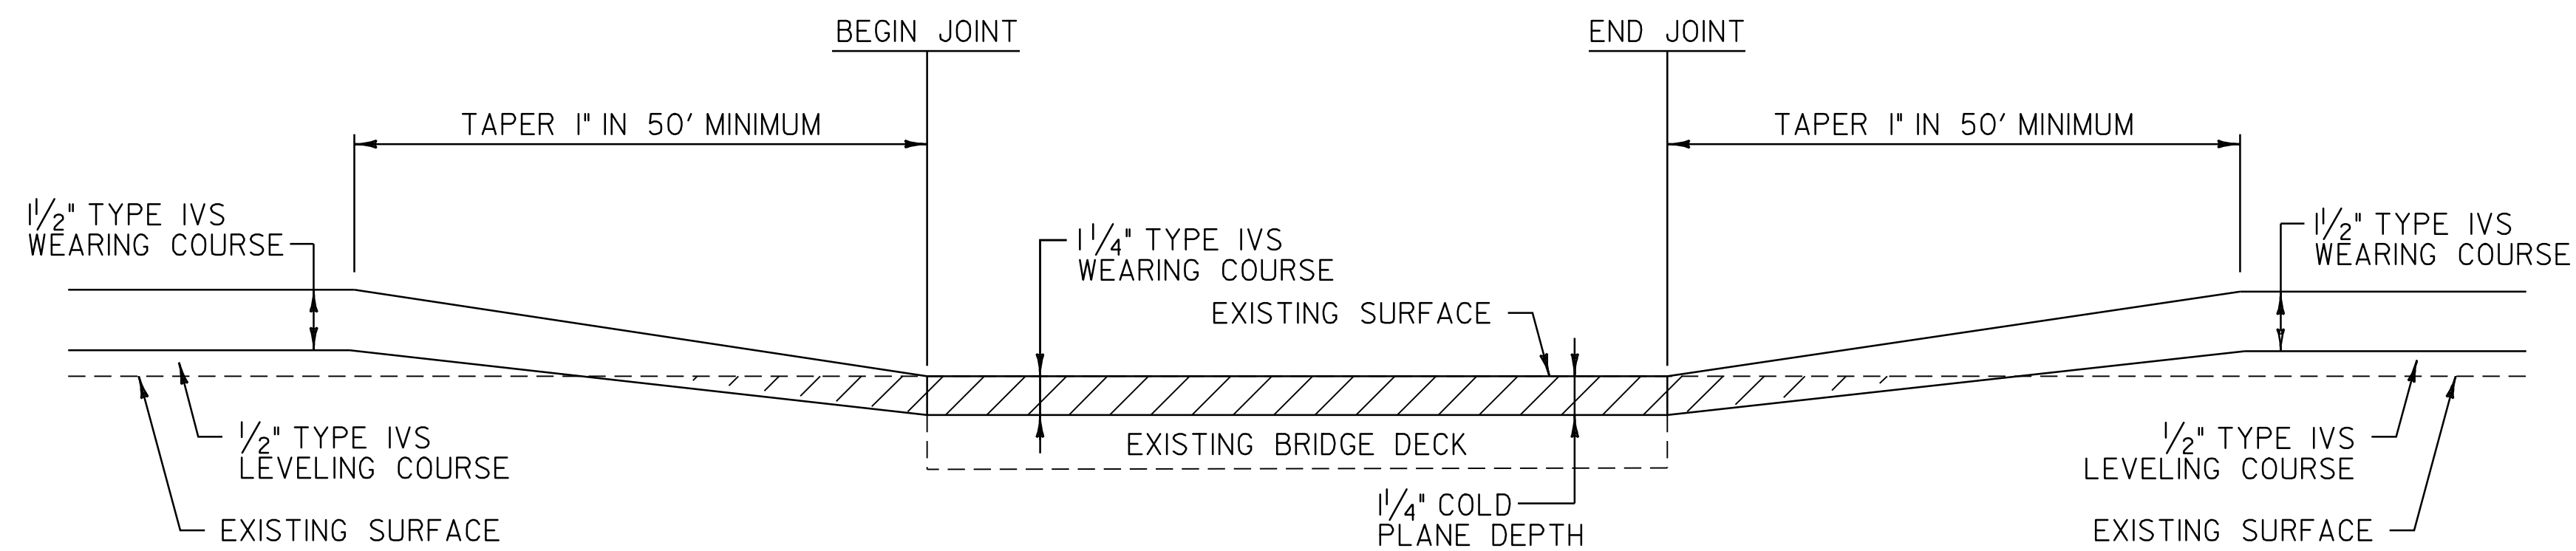

**BRIDGE TRANSITION AREA DETAIL AT BRIDGE 36**

BR 36 VT. ROUTE 9 WILMINGTON STA. 271+18.00 TO STA. 271+37.00

NOTE: THE CONTRACTOR MUST USE CARE WHEN COLD PLANING BR 36 AS NOT TO DAMAGE THE BRIDGE MEMBRANE. IF DAMAGE TO THIS MEMBRANE SHOULD OCCUR DURING COLD PLANING, THE CONTRACTOR SHALL REPAIR THE BRIDGE MEMBRANE AT NO COST TO THE STATE.

NOT TO SCALE

**PAVING  
DETAILS  
SHEET**

PROJECT NAME: WILMINGTON  
 PROJECT NUMBER: AC\_NH\_2504(1)S

FILE NAME: p05b044.dgn\_\_ PLOT DATE: 23-AUG-2010 14  
 PROJECT LEADER: D.E.G. DRAWN BY: C.A.K.  
 DESIGNED BY: M.J.M. CHECKED BY: D.W.E.  
 IPARM FILE: 5p05b044pds1.i SHEET 9 OF 125