


LOCATION				FEET OF DITCHING				MISC. ITEMS		REMARKS	LOCATION				FEET OF DITCHING				MISC. ITEMS		REMARKS				
SITE	STATION	STATION	POS.	PERCENT GRADE				STONE FILL TYP. 1	GEOT. UNDER STONE FILL		613.10	649.31	SITE	STATION	STATION	POS.	PERCENT GRADE					STONE FILL TYP. 1	GEOT. UNDER STONE FILL	613.10	649.31
				0-1	1-2.5	2.5-10	>10										0-1	1-2.5	2.5-10	>10					
VT. ROUTE 9 WILMINGTON:								CY	SY																
1	97+68	150+48	LT			1300		193	867																
2	189+85	205+00	RT			1515		224	1010																
3	244+80	252+60	LT			780		116	520																
4	306+77	318+14	RT			1137		168	760																
5	325+75	325+85	LT			10		1.5	7																
6	325+75	325+85	RT			10		1.5	7																
7	325+85	325+95	RT			10		1.5	7																
8	325+85	325+95	LT			10		1.5	7																
9	332+36	332+46	RT			10		1.5	7																
10	332+46	332+56	RT			10		1.5	7																
11	333+13	333+23	LT			10		1.5	7																
12	333+23	333+33	LT			10		1.5	7																
ROUNDINGS						-		7	12																
TOTALS						4812		720	3225																

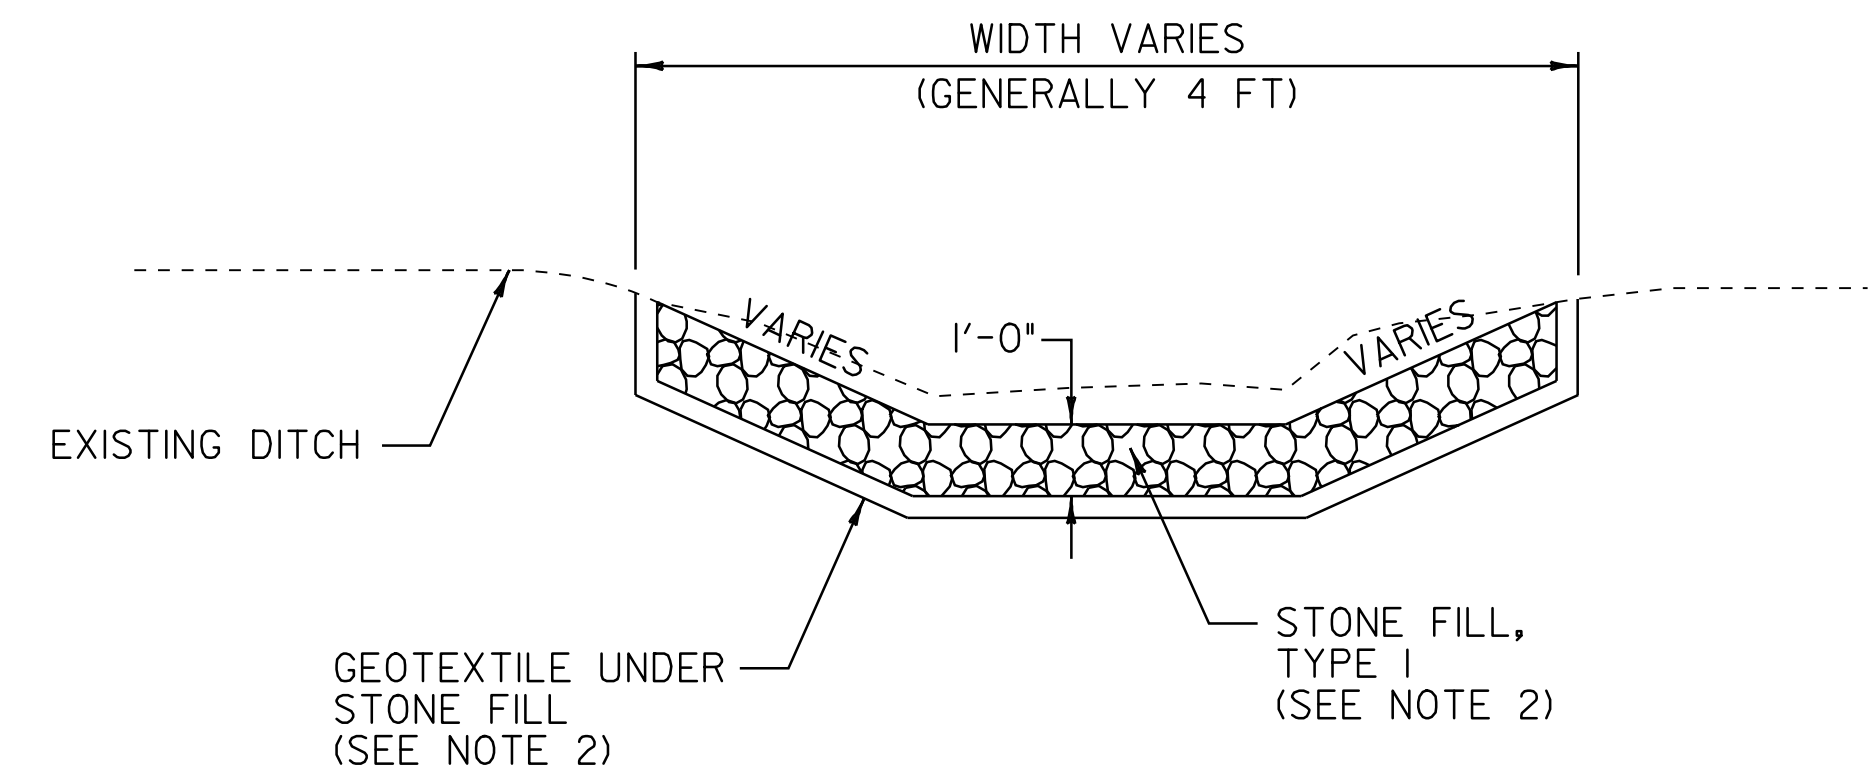

DITCH DETAIL

NOTES:

- PIPE INLET AND OUTLET AREAS AND DITCH CLEANING THROUGHOUT THE PROJECT SHALL BE PERFORMED AT LOCATIONS INDICATED ON THIS SHEET AND AS DIRECTED BY THE RESIDENT ENGINEER. PAYMENT WILL BE UNDER THE APPLICABLE EQUIPMENT RENTAL ITEM(S).
- ESTIMATED QUANTITIES OF STONE FILL TYPE 1 AND GEOTEXTILE UNDER STONE FILL HAVE BEEN INCLUDED AS NEEDED. STONE FILL TYPE 1 SHALL BE USED IN ALL DITCHES WITH A GRADE BETWEEN 2.5 AND 10 PERCENT OR AS DIRECTED BY THE RESIDENT ENGINEER.

NOT TO SCALE

DITCH CLEANING DETAIL SHEET	PROJECT NAME: WILMINGTON	PLOT DATE: 23-AUG-2010 14
	PROJECT NUMBER: AC_NH_2504(I)S	DRAWN BY: C.A.K.
	FILE NAME: p05b044.dgn	CHECKED BY: D.W.E.
	PROJECT LEADER: D.E.G. DESIGNED BY: M.J.M. IPARM FILE: p05b044dc.i	SHEET 19 OF 125