
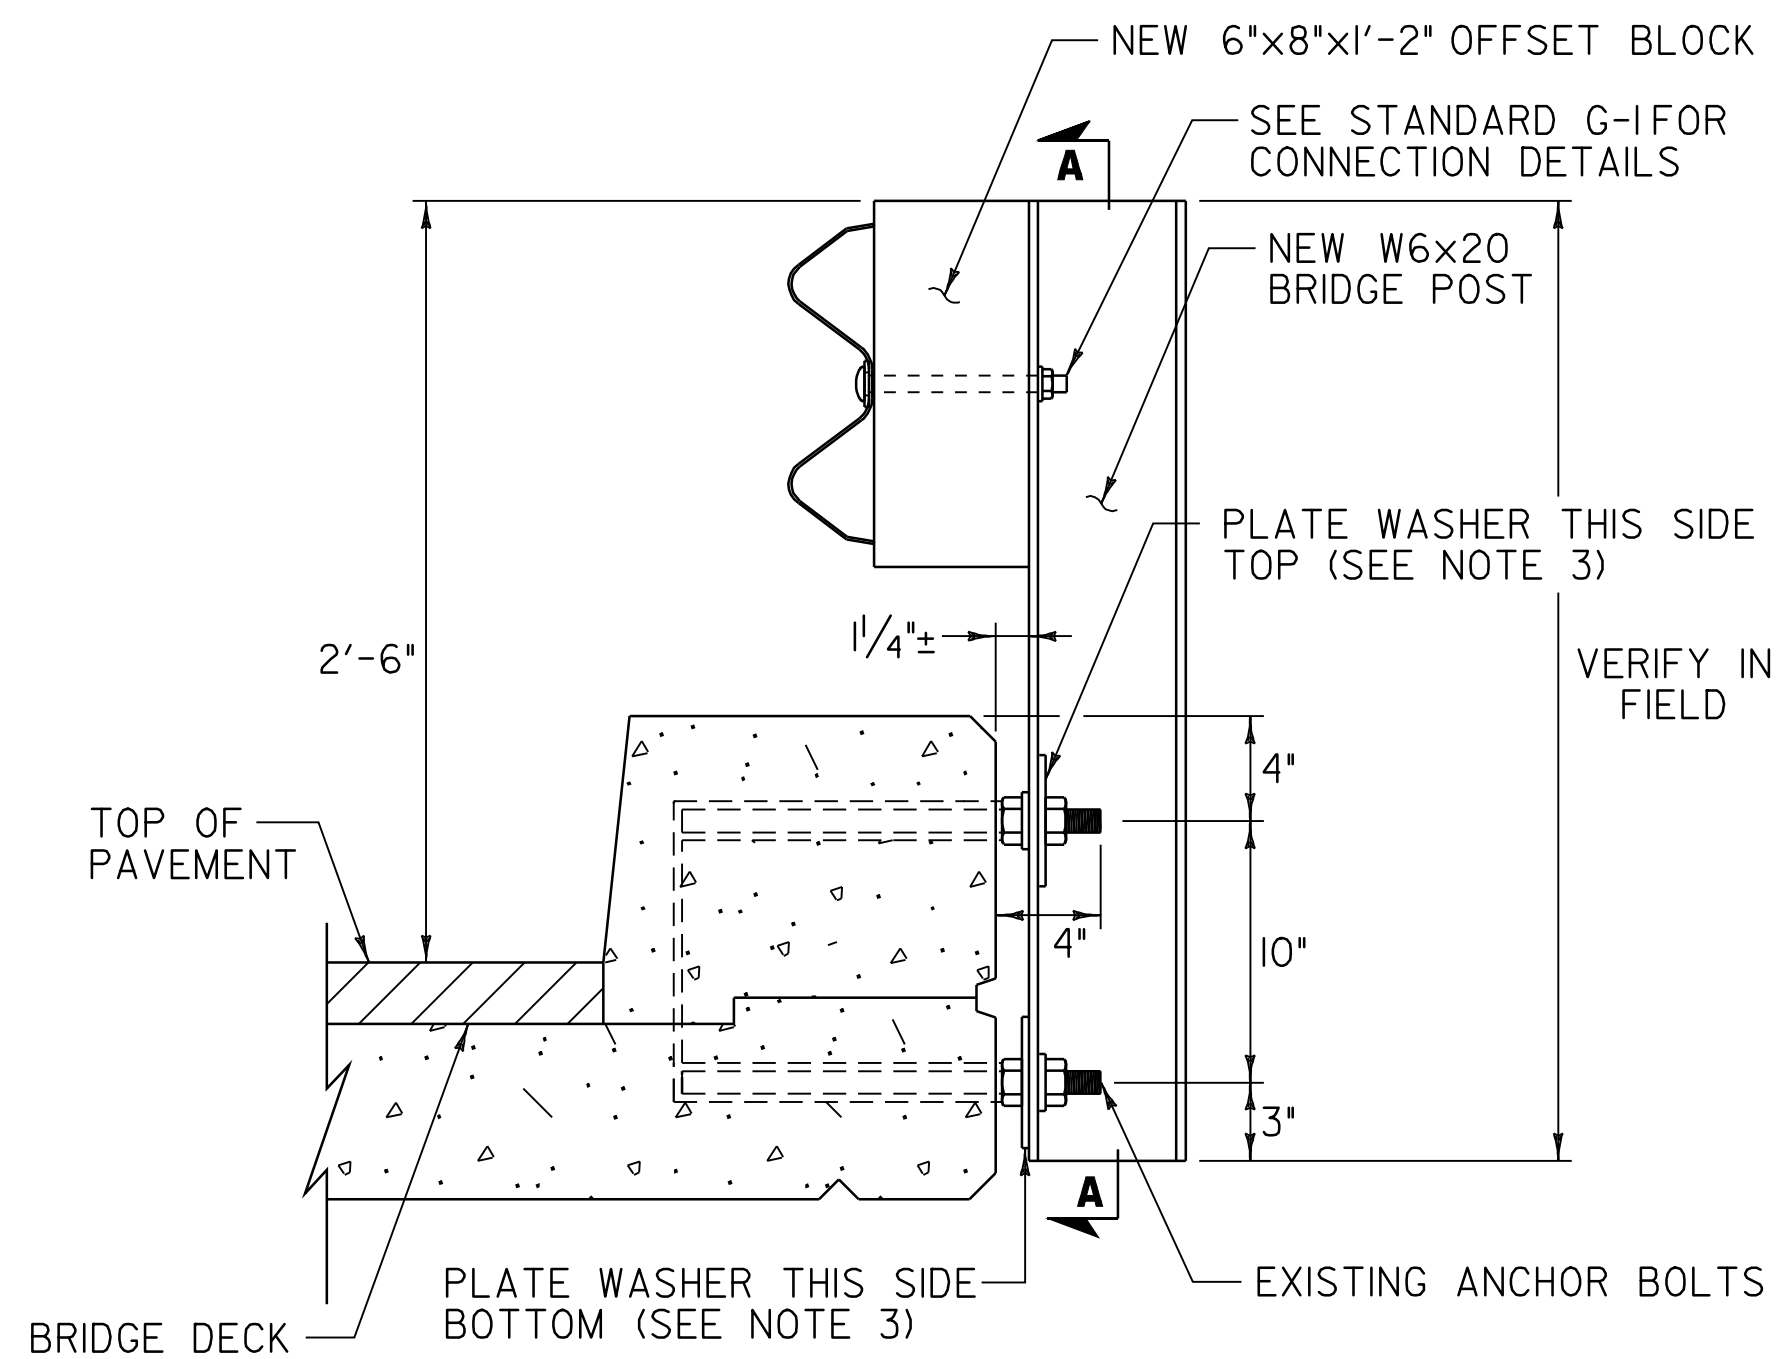


**BR 30 WILMINGTON MM 2.199 (STA. 119+85.60)**

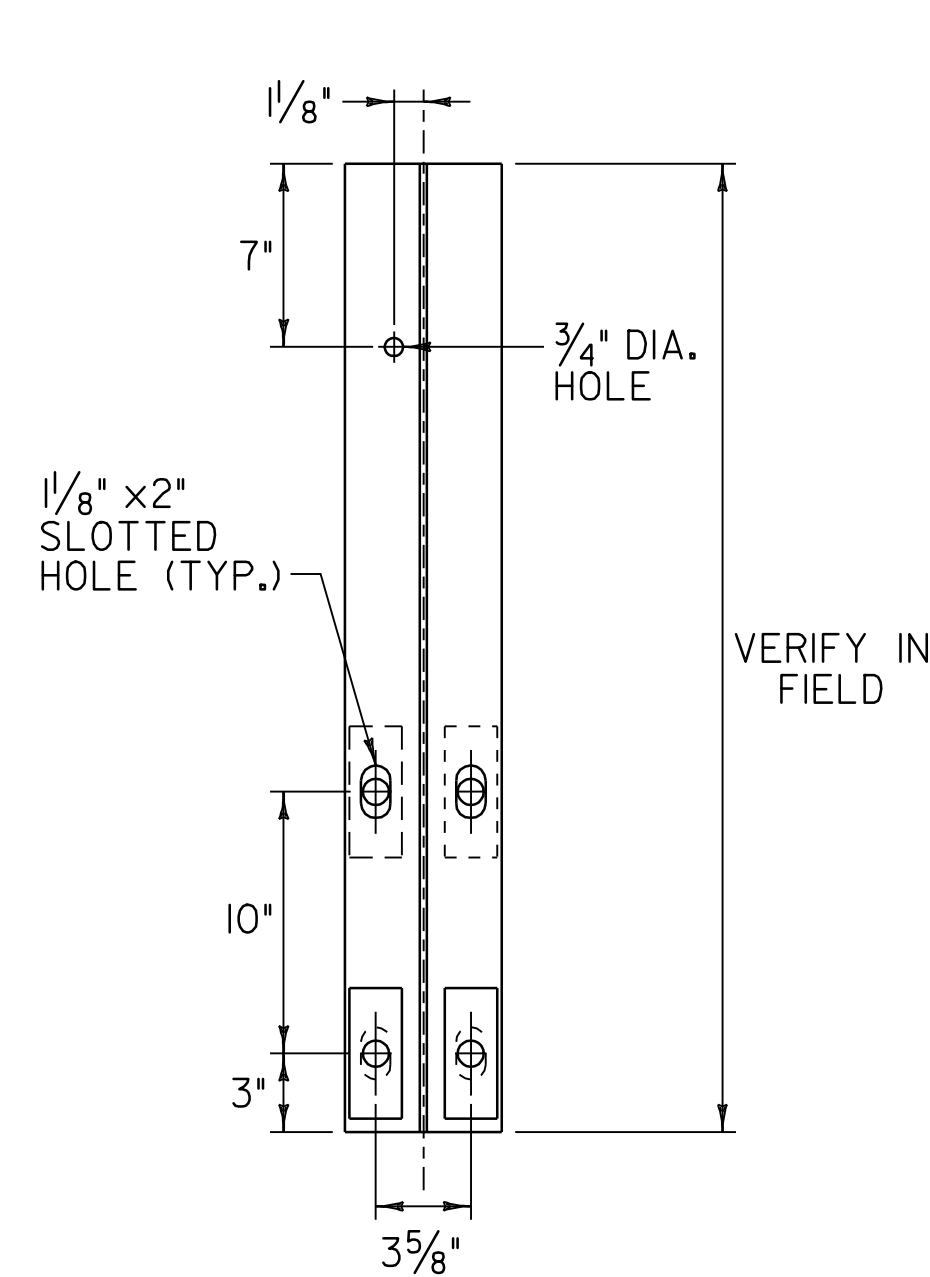

**NOTES:**

1. LOCATION OF EXISTING ANCHOR BOLTS TO BE VERIFIED IN THE FIELD BY THE CONTRACTOR PRIOR TO ORDERING BRIDGE POSTS.
2. POST SHALL BE SHOP CUT AND DRILLED PRIOR TO GALVANIZING.
3. SEE STANDARD SHEET SB-R6-82 FOR ADDITIONAL DETAILS.

**NOT TO SCALE**

**BRIDGE  
DETAIL  
SHEET #2**

PROJECT NAME: WILMINGTON	PLOT DATE: 23-AUG-2010 14
PROJECT NUMBER: AC_NH_2504(I)S	DRAWN BY: C.A.K.
FILE NAME: p05b044.dgn_	CHECKED BY: D.W.E.
PROJECT LEADER: D.E.G.	SHEET 72 OF 125
DESIGNED BY: M.J.M.	
IPARM FILE: p05b044b021.i	