
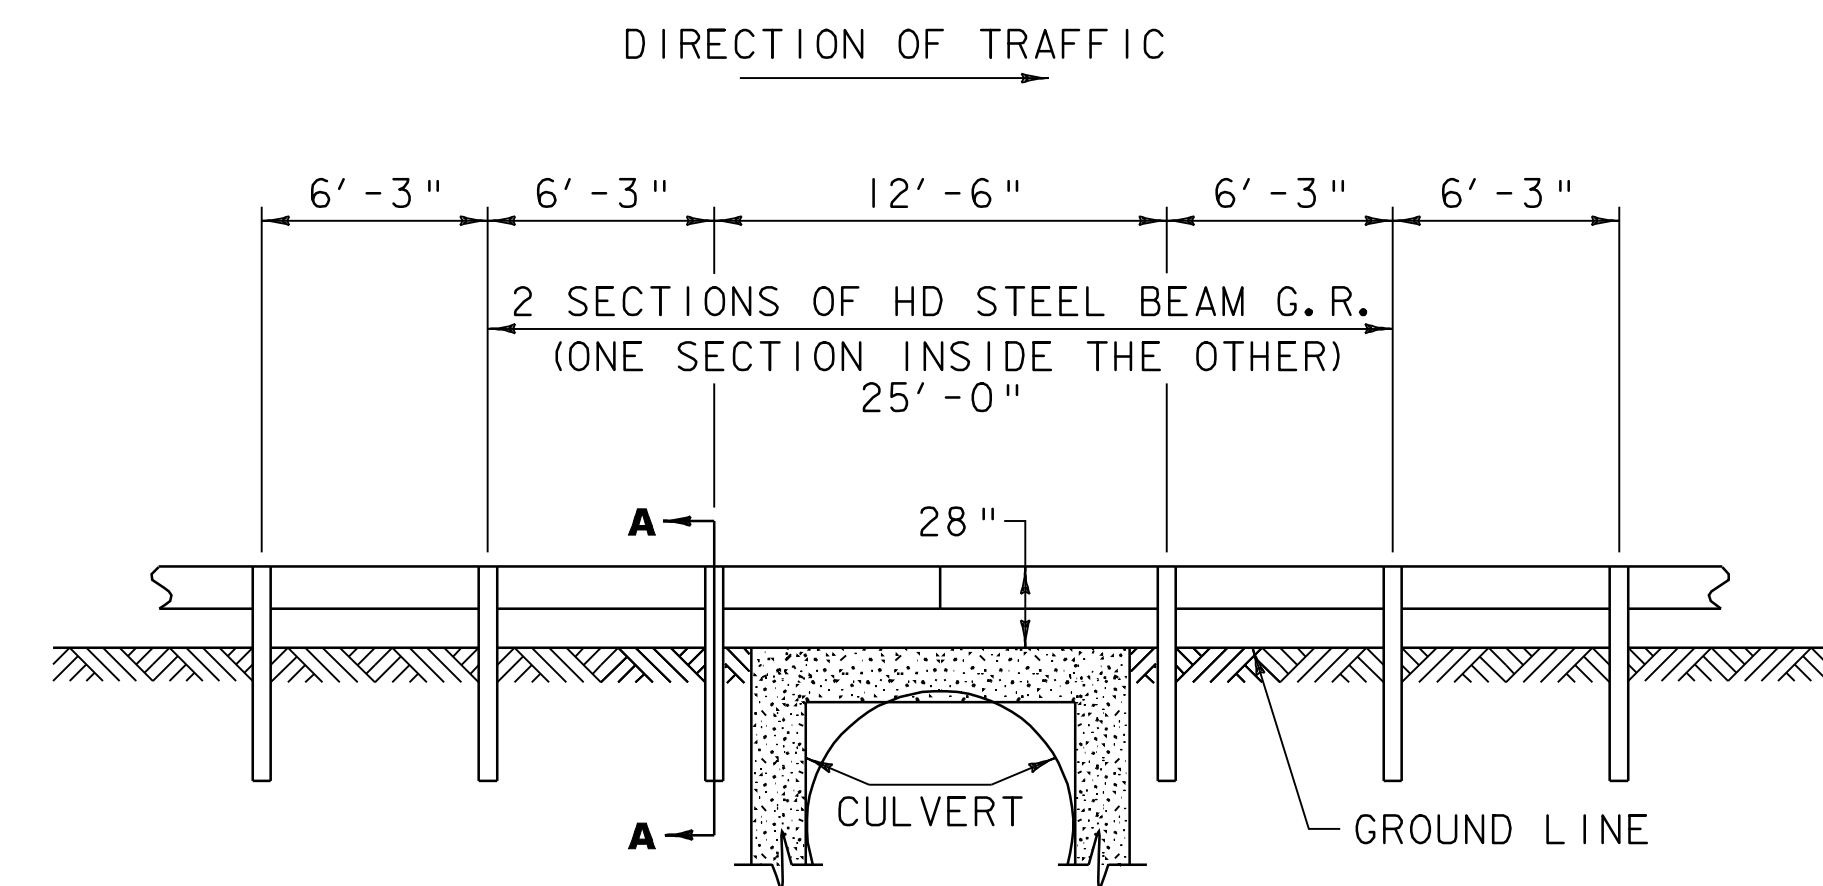
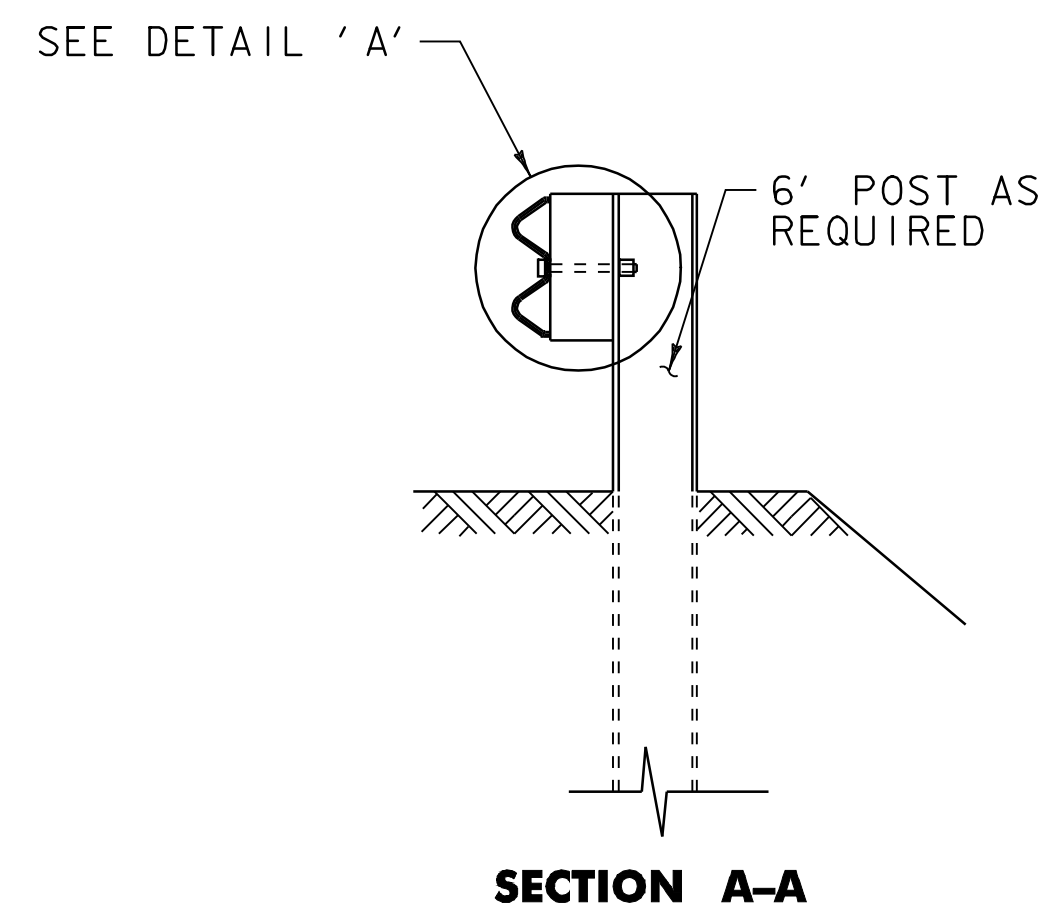


STEEL BEAM GUARDRAIL POST SPACING AT UTILITY POLE DETAIL

VT. ROUTE 9 WILMINGTON STA. 121+30.0 RT
VT. ROUTE 9 WILMINGTON STA. 126+30.0 RT
VT. ROUTE 9 WILMINGTON STA. 135+59.0 RT
VT. ROUTE 9 WILMINGTON STA. 136+76.0 RT
VT. ROUTE 9 WILMINGTON STA. 140+31.0 RT
VT. ROUTE 9 WILMINGTON STA. 141+44.0 RT
VT. ROUTE 9 WILMINGTON STA. 143+73.0 RT
VT. ROUTE 9 WILMINGTON STA. 145+01.0 RT
VT. ROUTE 9 WILMINGTON STA. 146+33.0 RT
VT. ROUTE 9 WILMINGTON STA. 147+50.0 RT
VT. ROUTE 9 WILMINGTON STA. 150+59.0 LT
VT. ROUTE 9 WILMINGTON STA. 151+50.0 LT

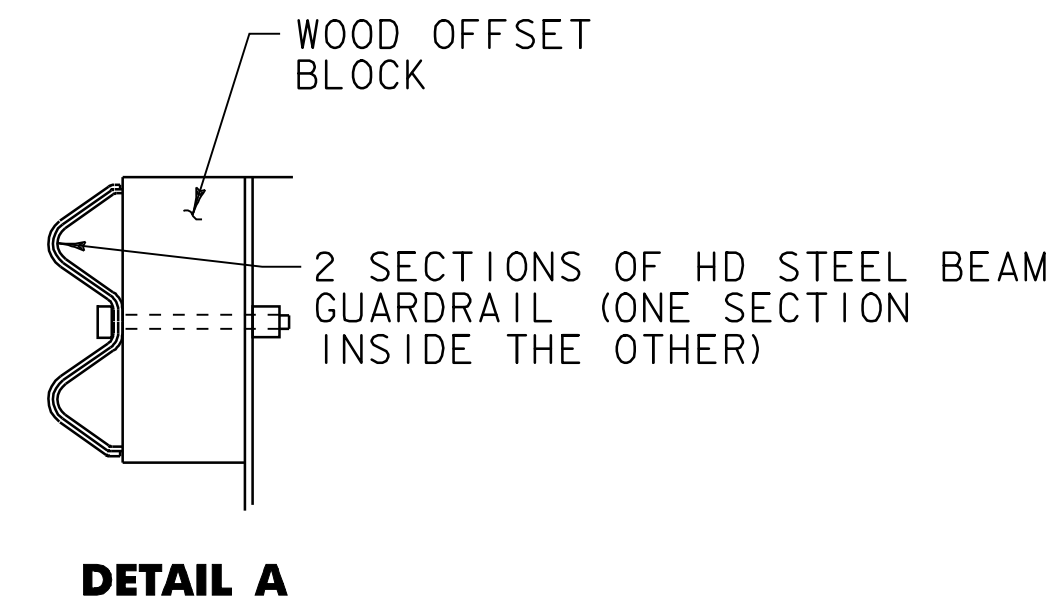

STEEL BEAM GUARDRAIL AT SMALL CULVERT DETAIL

WILMINGTON VT. ROUTE 9
 STA 150+11.80 LT
 STA 150+11.80 RT

NOTES

1. SEE STANDARD G-1 FOR STEEL BEAM GUARDRAIL DETAILS.
2. THIS WORK SHALL BE PAID UNDER ITEM 900.640 SPECIAL PROVISION (HD STEEL BEAM GUARDRAIL, GALVANIZED/NESTED) AT A PAY FACTOR OF 1.0.
3. THIS DETAIL TO BE USED AS INDICATED ON THE ITEM DETAIL SUMMARY SHEET OR AS DIRECTED BY THE RESIDENT ENGINEER.

NOT TO SCALE

**MISCELLANEOUS
 DETAILS
 SHEET #1**

PROJECT NAME: WILMINGTON
 PROJECT NUMBER: AC_NH_2504(I)S

FILE NAME: p05b044.dgn__
 PROJECT LEADER: D.E.G.
 DESIGNED BY: M.J.M.
 IPARM FILE: p05b044mdl.i

PLOT DATE: 23-AUG-2010 14
 DRAWN BY: C.A.K.
 CHECKED BY: D.W.E.
 SHEET 76 OF 125