


VERMONT ROUTE 100 TYPICAL SECTION

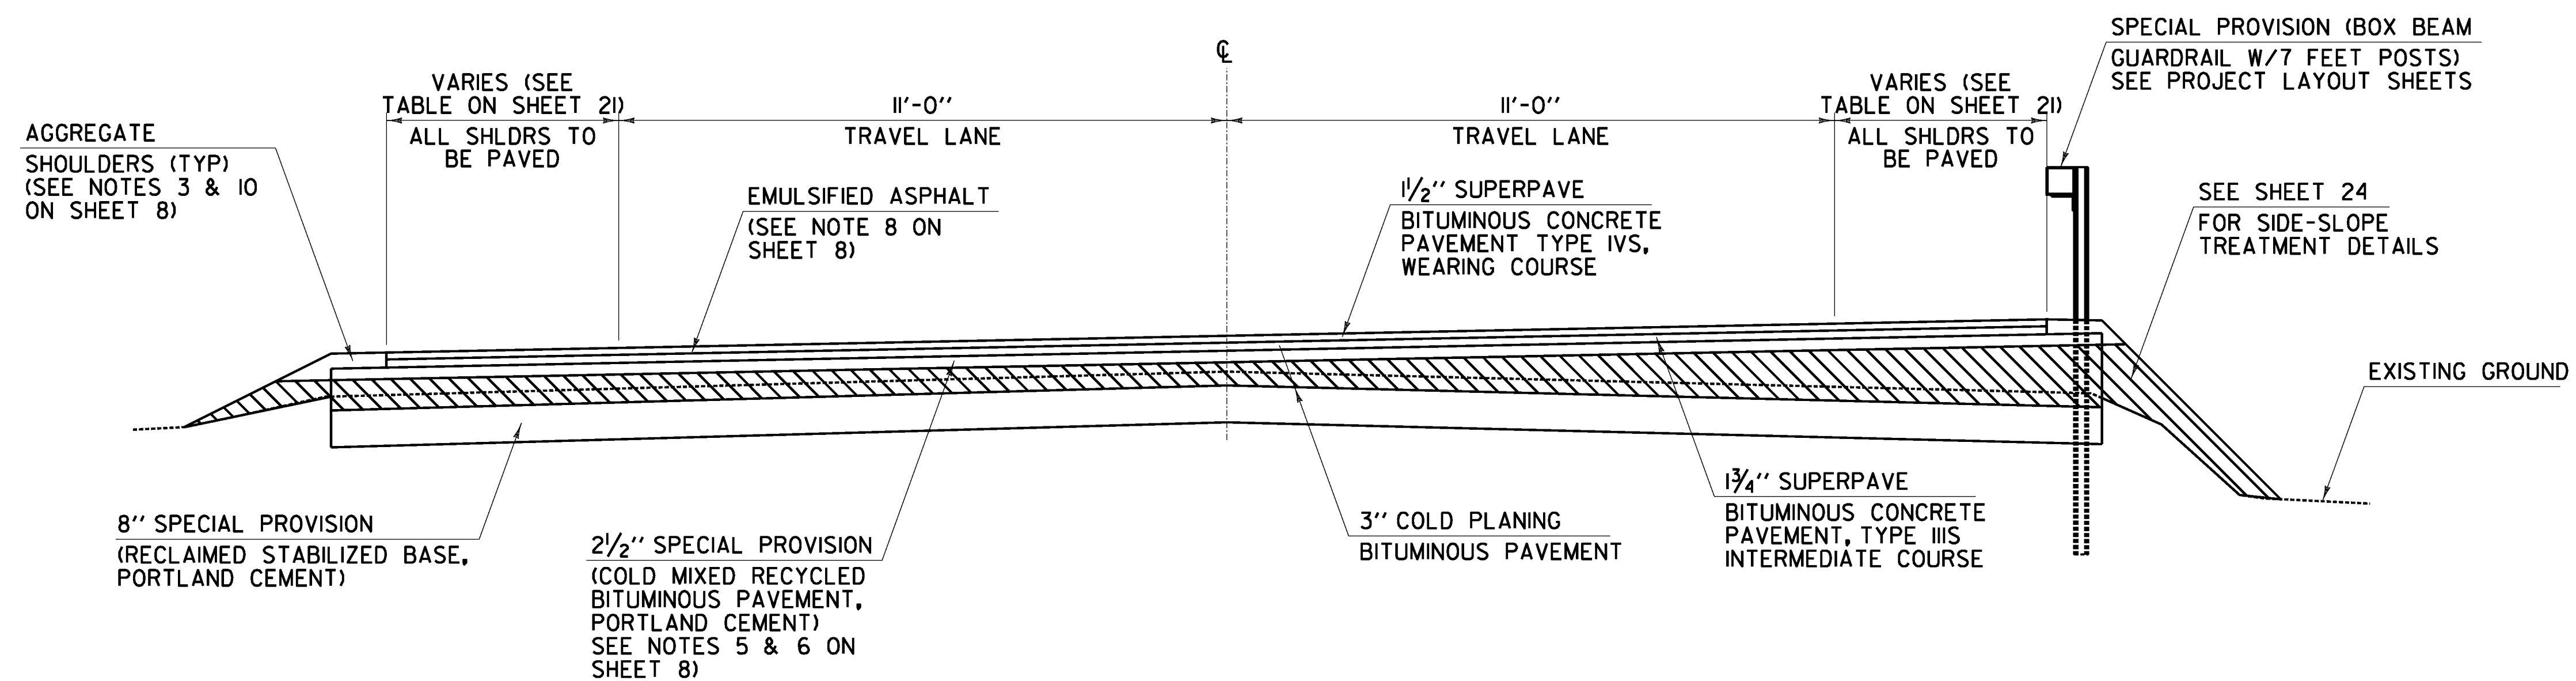

VERMONT ROUTE 100 IN SUPERELEVATION CORRECTION AREAS TYPICAL SECTION

NOT TO SCALE

PROJECT TYPICAL SHEET #1	PROJECT NAME: WARREN - WAITSFIELD	PLOT DATE: 12/20/2012
	PROJECT NUMBER: STP 2506(1)	DRAWN BY: W.G.P.
	FILE NAME: p05b048.dgn	CHECKED BY: D.E.G.
	DESIGNED BY: M.J.M.	SHEET 7 OF 30
	IPARM FILE: p05b048+ypl.i	

ITEM 301.28 SUBBASE OF CRUSHED GRAVEL, FINE GRADED USED TO CORRECT SUPERELEVATION OR TO BUILD ROAD UP TO PROPOSED GRADE.