


COLOR: WHITE BORDER & TEXT (REFLECTORIZED)
GREEN BACKGROUND (REFLECTORIZED)

MATERIAL: PER VTRANS STANDARD E-123


LOCATION: VT. ROUTE 100
WARREN:
STA 68+20.0, LT
STA 68+20.0, LT

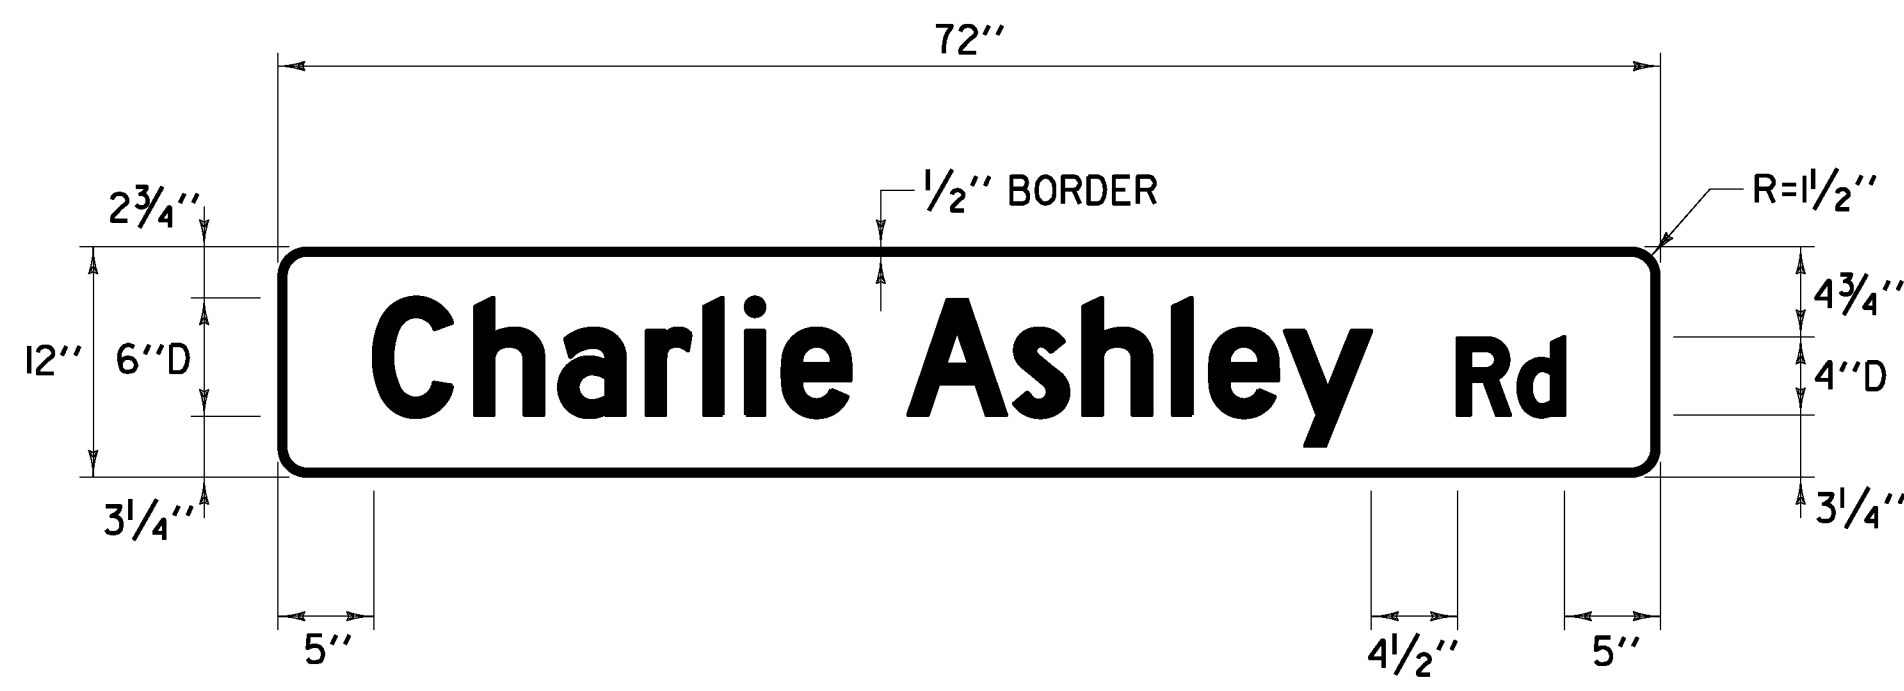

COLOR: WHITE BORDER & TEXT (REFLECTORIZED)
GREEN BACKGROUND (REFLECTORIZED)

MATERIAL: PER VTRANS STANDARD E-123


LOCATION: VT. ROUTE 100
WARREN:
STA 81+89.0, RT
STA 81+89.0, RT

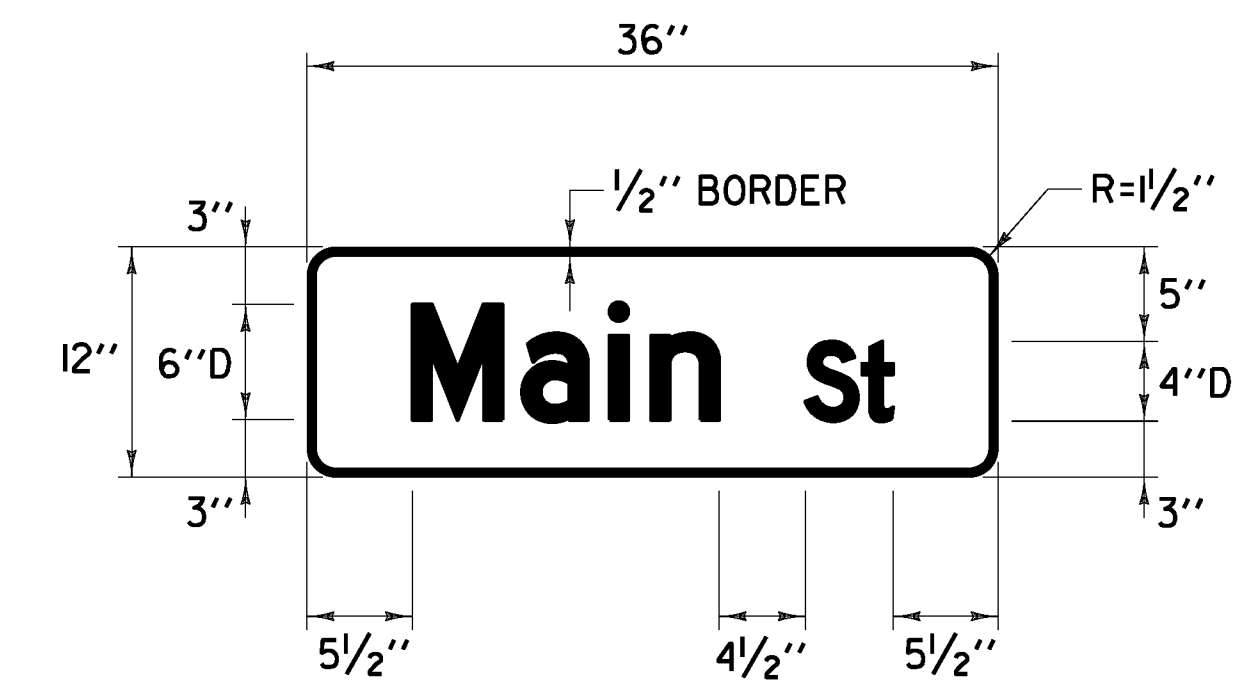

COLOR: WHITE BORDER & TEXT (REFLECTORIZED)
GREEN BACKGROUND (REFLECTORIZED)

MATERIAL: PER VTRANS STANDARD E-123


LOCATION: VT. ROUTE 100
WARREN:
STA 175+11.0, RT - DOUBLE SIDED
STA M 1+30.5, LT - DOUBLE SIDED

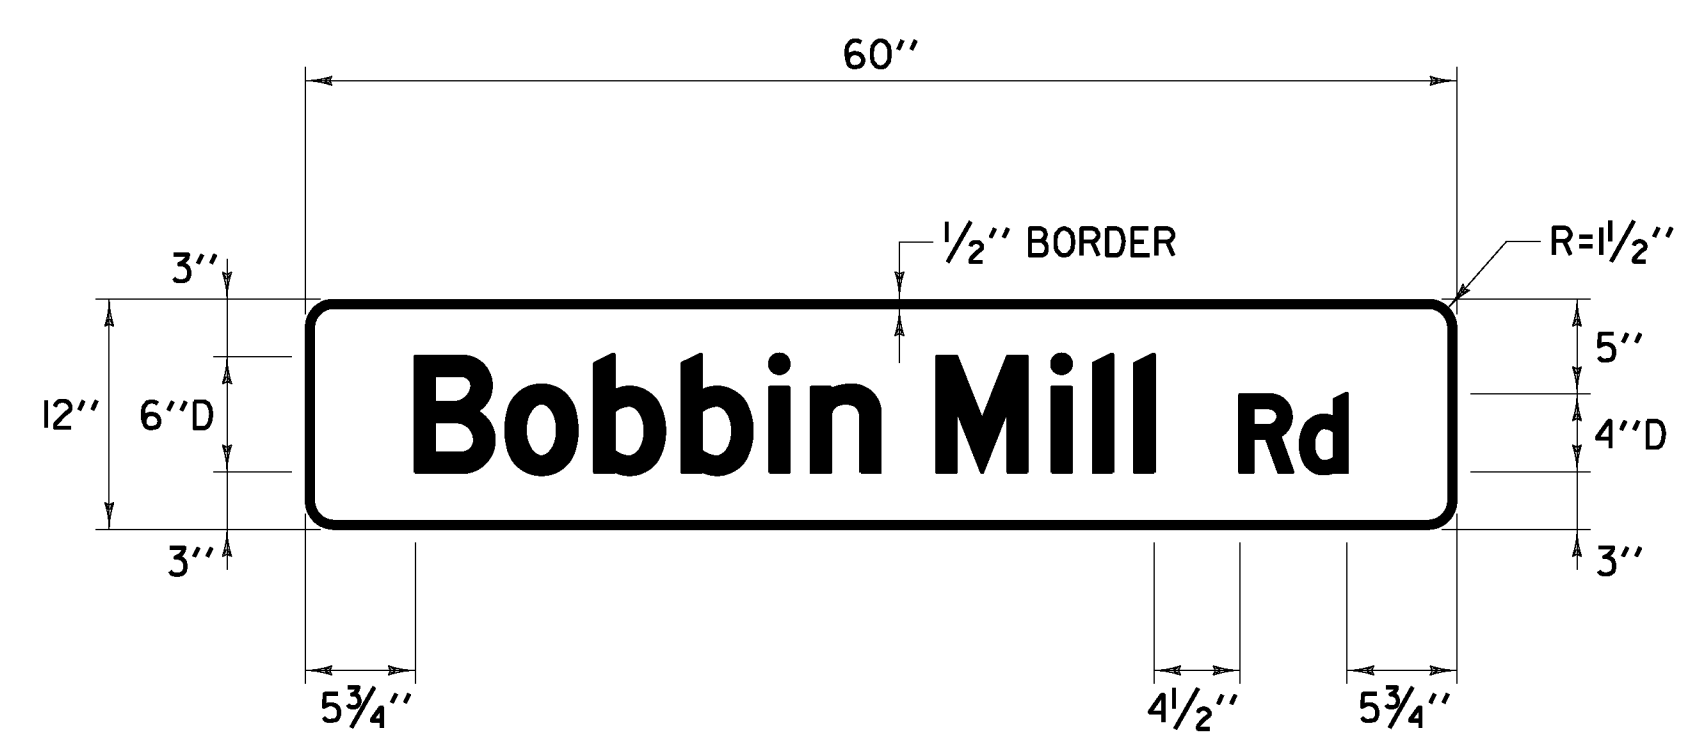

COLOR: WHITE BORDER & TEXT (REFLECTORIZED)
GREEN BACKGROUND (REFLECTORIZED)

MATERIAL: PER VTRANS STANDARD E-123


LOCATION: VT. ROUTE 100
WARREN:
STA 176+58.0, LT
STA 176+58.0, LT

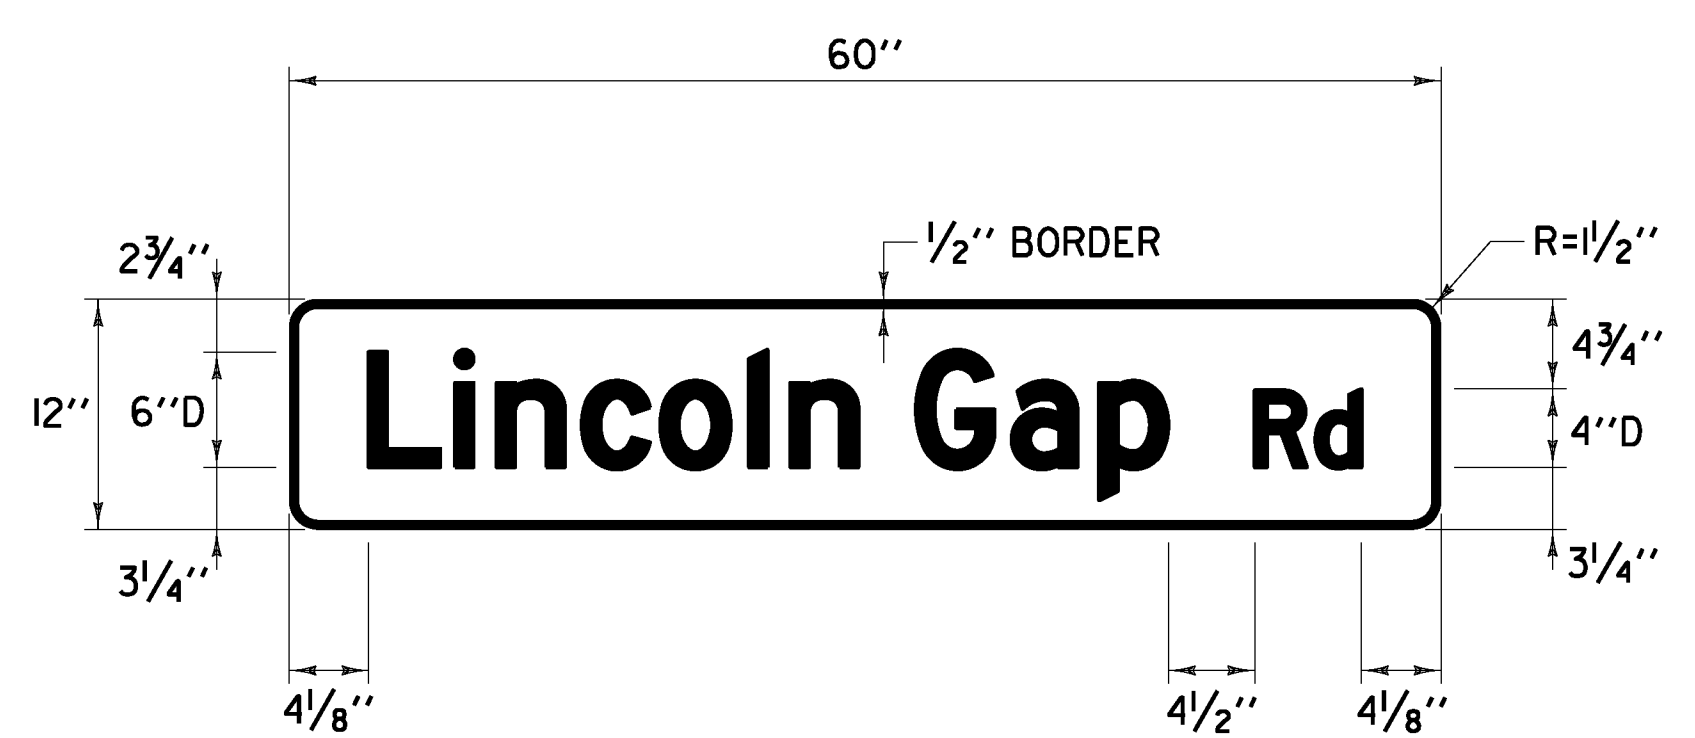

COLOR: WHITE BORDER & TEXT (REFLECTORIZED)
GREEN BACKGROUND (REFLECTORIZED)

MATERIAL: PER VTRANS STANDARD E-123


LOCATION: VT. ROUTE 100
WARREN:
STA 181+22.0, LT
STA 181+22.0, LT

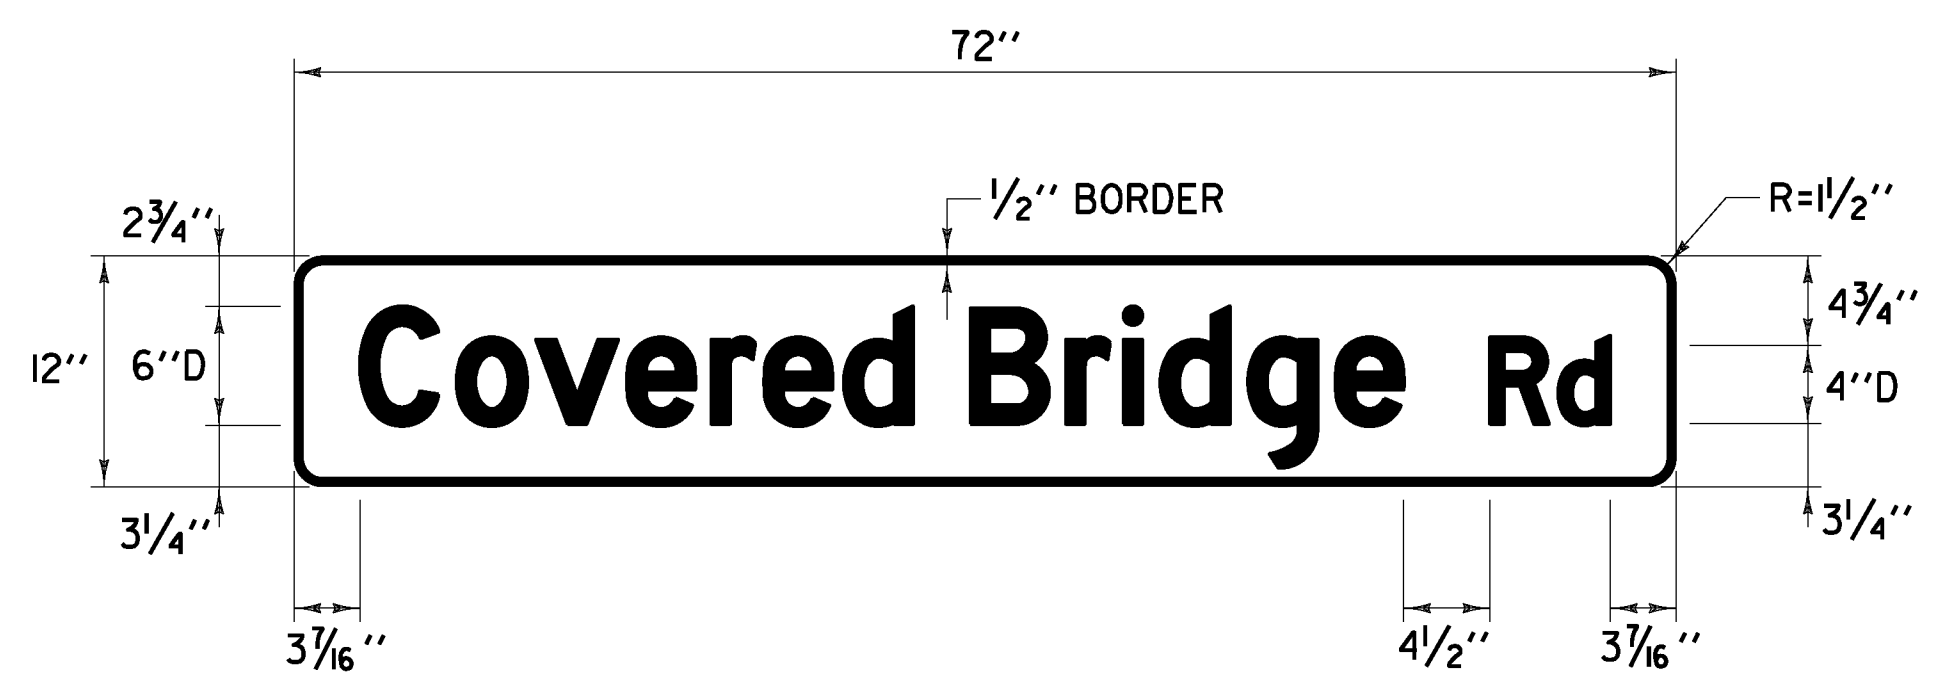

COLOR: WHITE BORDER & TEXT (REFLECTORIZED)
GREEN BACKGROUND (REFLECTORIZED)

MATERIAL: PER VTRANS STANDARD E-123


LOCATION: VT. ROUTE 100
WARREN:
STA 187+20.0, RT
STA 187+20.0, RT

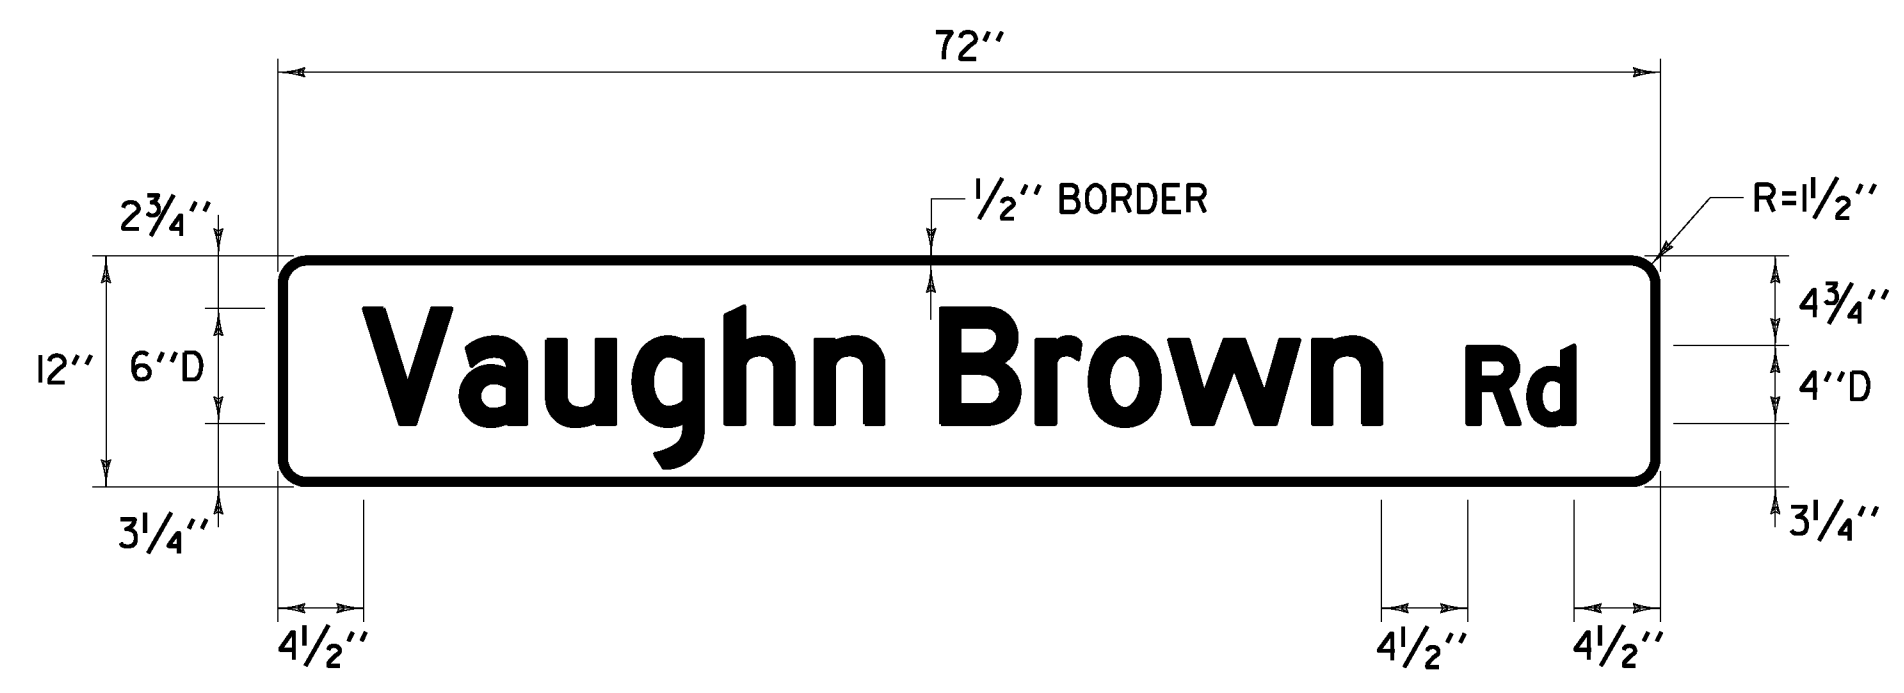

COLOR: WHITE BORDER & TEXT (REFLECTORIZED)
GREEN BACKGROUND (REFLECTORIZED)

MATERIAL: PER VTRANS STANDARD E-123

LOCATION: VT. ROUTE 100
WARREN:
STA 217+25.0, LT
STA 217+25.0, LT

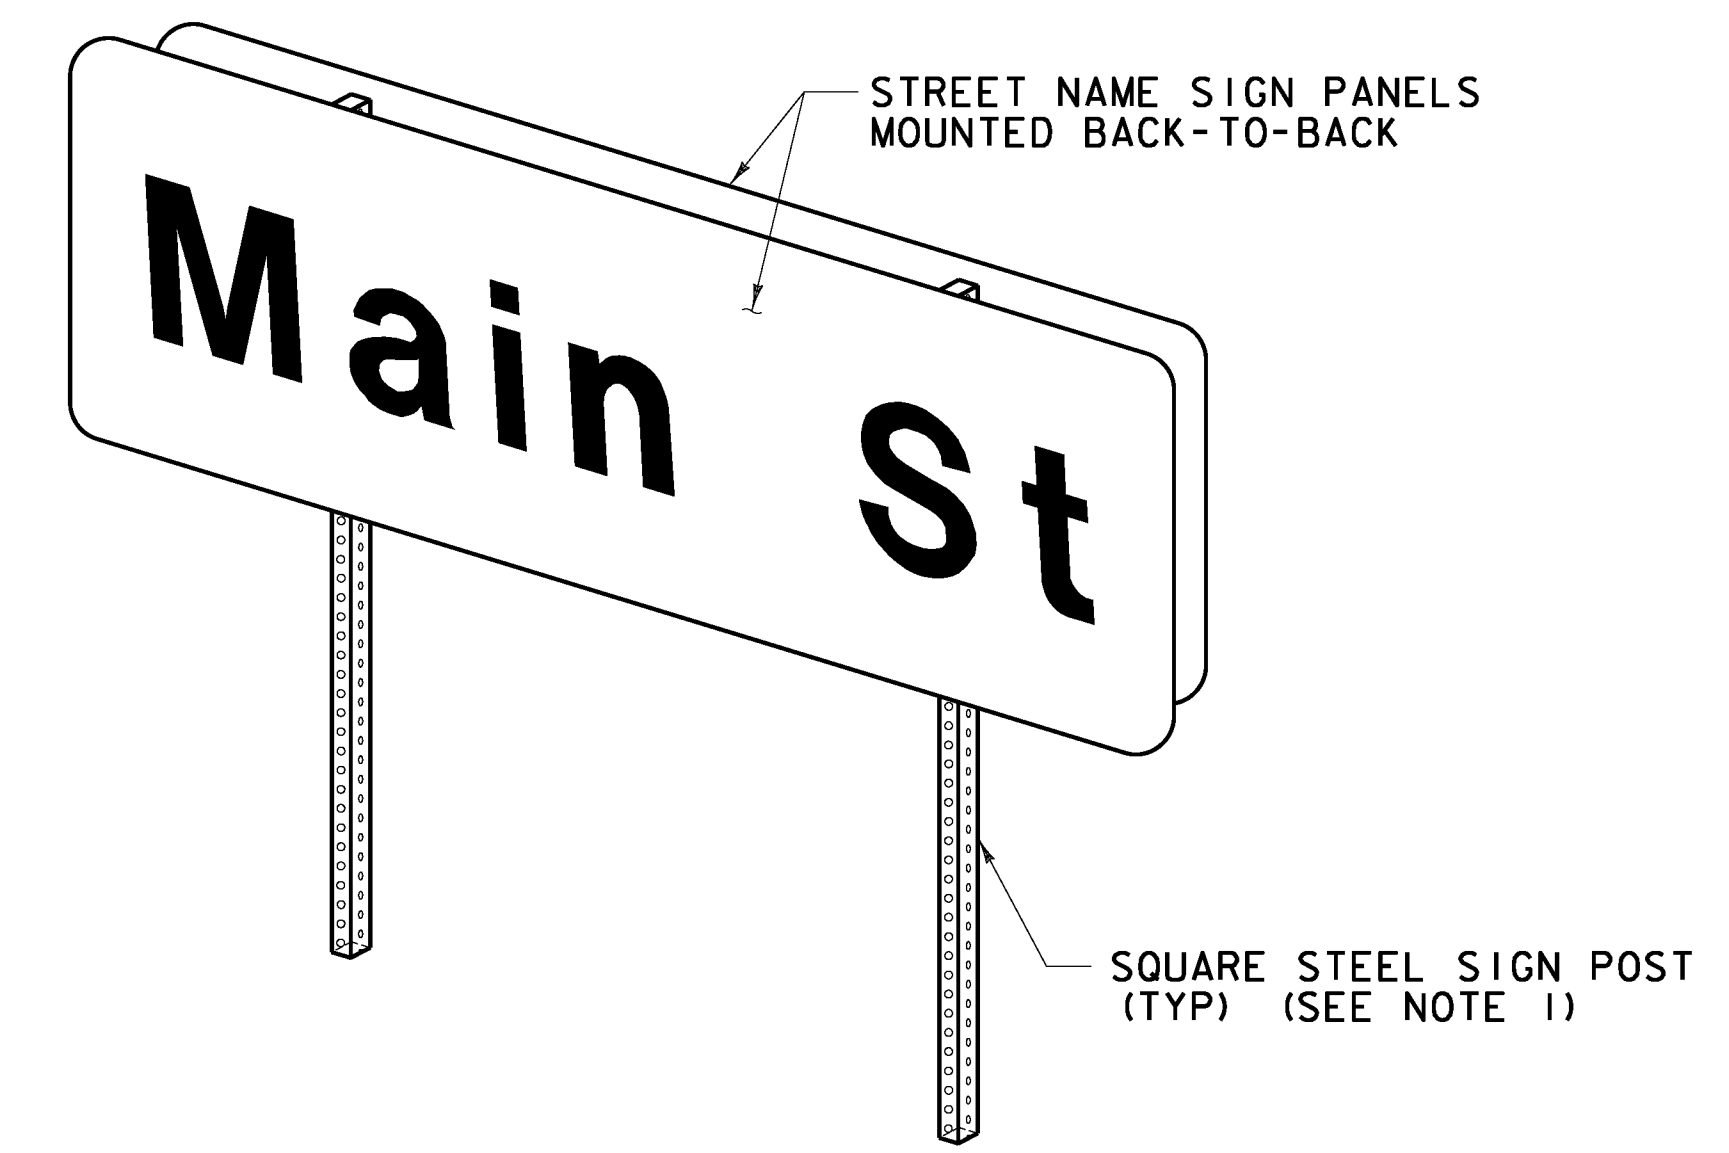

TWO POST STREET NAME SIGN INSTALLATION FOR STREET NAME > 42"

- NOTES:
- SEE VTRANS STD E-164 FOR SQUARE STEEL SIGN POST DETAILS & POST SPACING REQUIREMENTS.
 - ALL STREET NAME SIGNS SHALL BE 1/8" SHEET ALUMINUM.

NOT TO SCALE

TRAFFIC SIGN DETAIL SHEET #1	PROJECT NAME: WARREN - WAITSFIELD	PLOT DATE: 12/20/2012 DRAWN BY: W.G.P. CHECKED BY: D.E.G. SHEET 113 OF 310
	PROJECT NUMBER: STP 2506(1)	
	FILE NAME: p05b048.dgn	
	PROJECT LEADER: D.E.G.	
	DESIGNED BY: M.J.M.	
	IPARM FILE: p05b048+sd1.i	

FILE NAME: U:\1762\CADD\NSTM\STP_2506\p05b048_Contract_Plan.dgn
DATE/TIME: 12/20/2012 4:06:56