




FILE NAME: U:\1762\CADD\KSTIN\STP_2506\p05b048_Convsect_Plan.dgn
 DATE/TIME: 12/20/2012
 USER: 4866

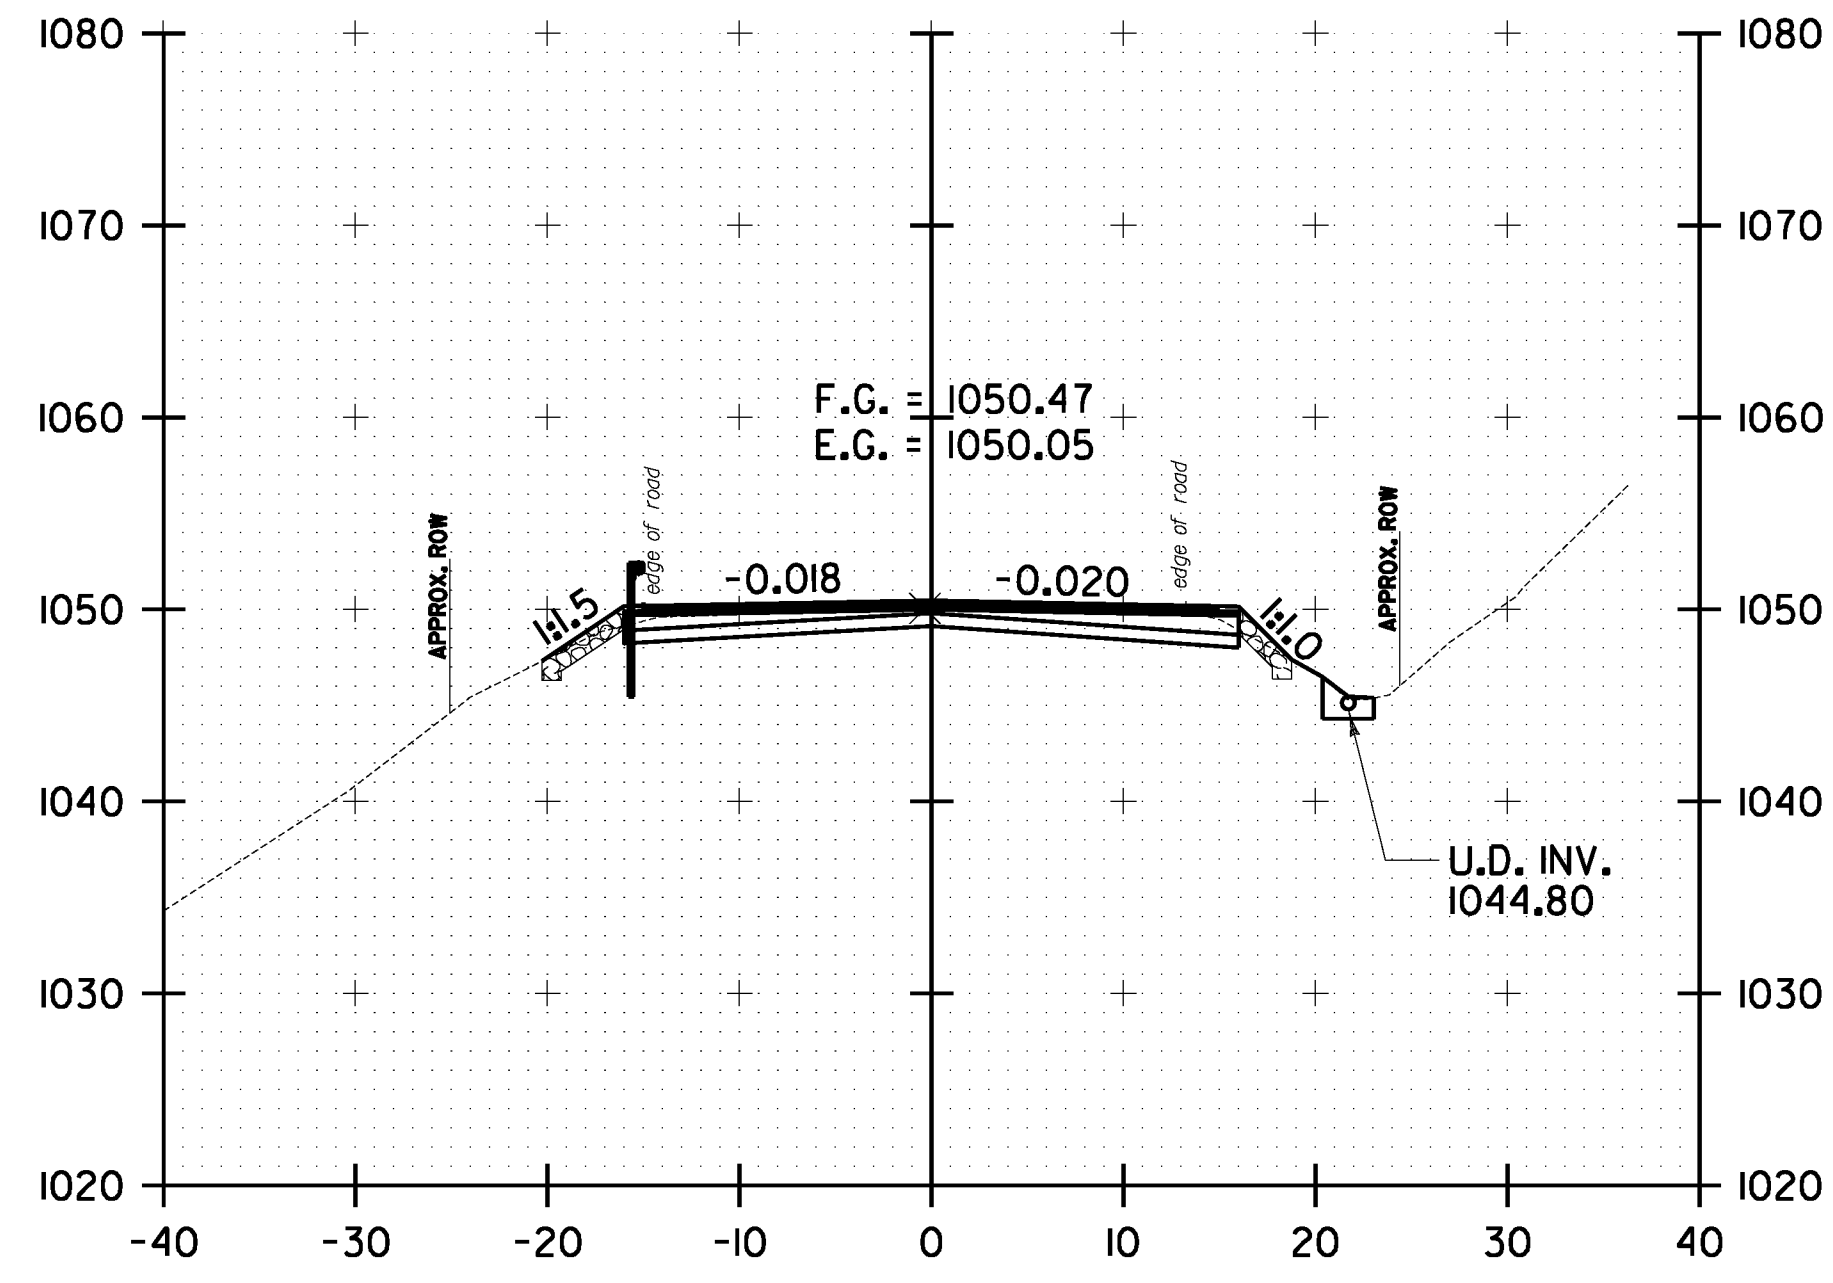


112+50.00

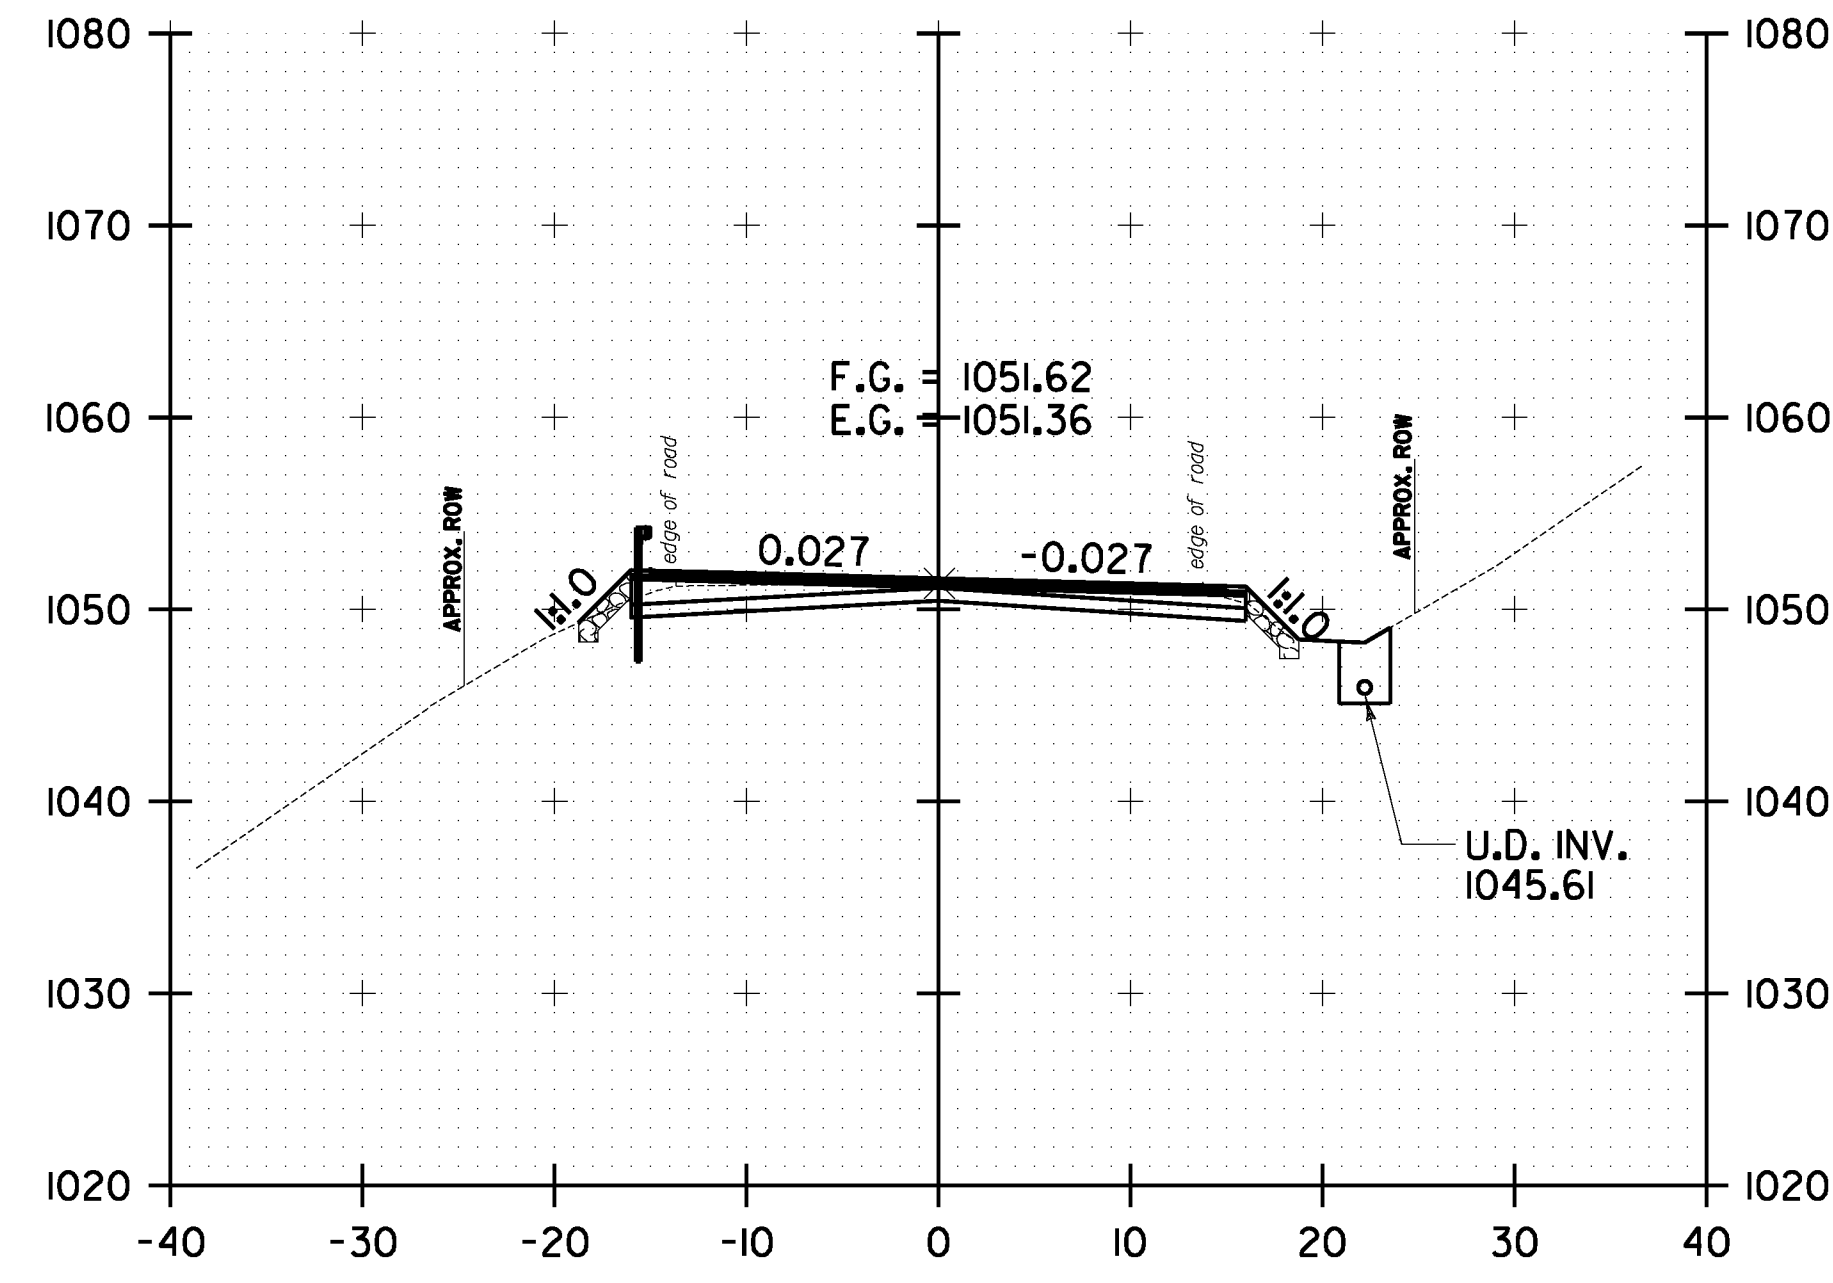


113+50.00

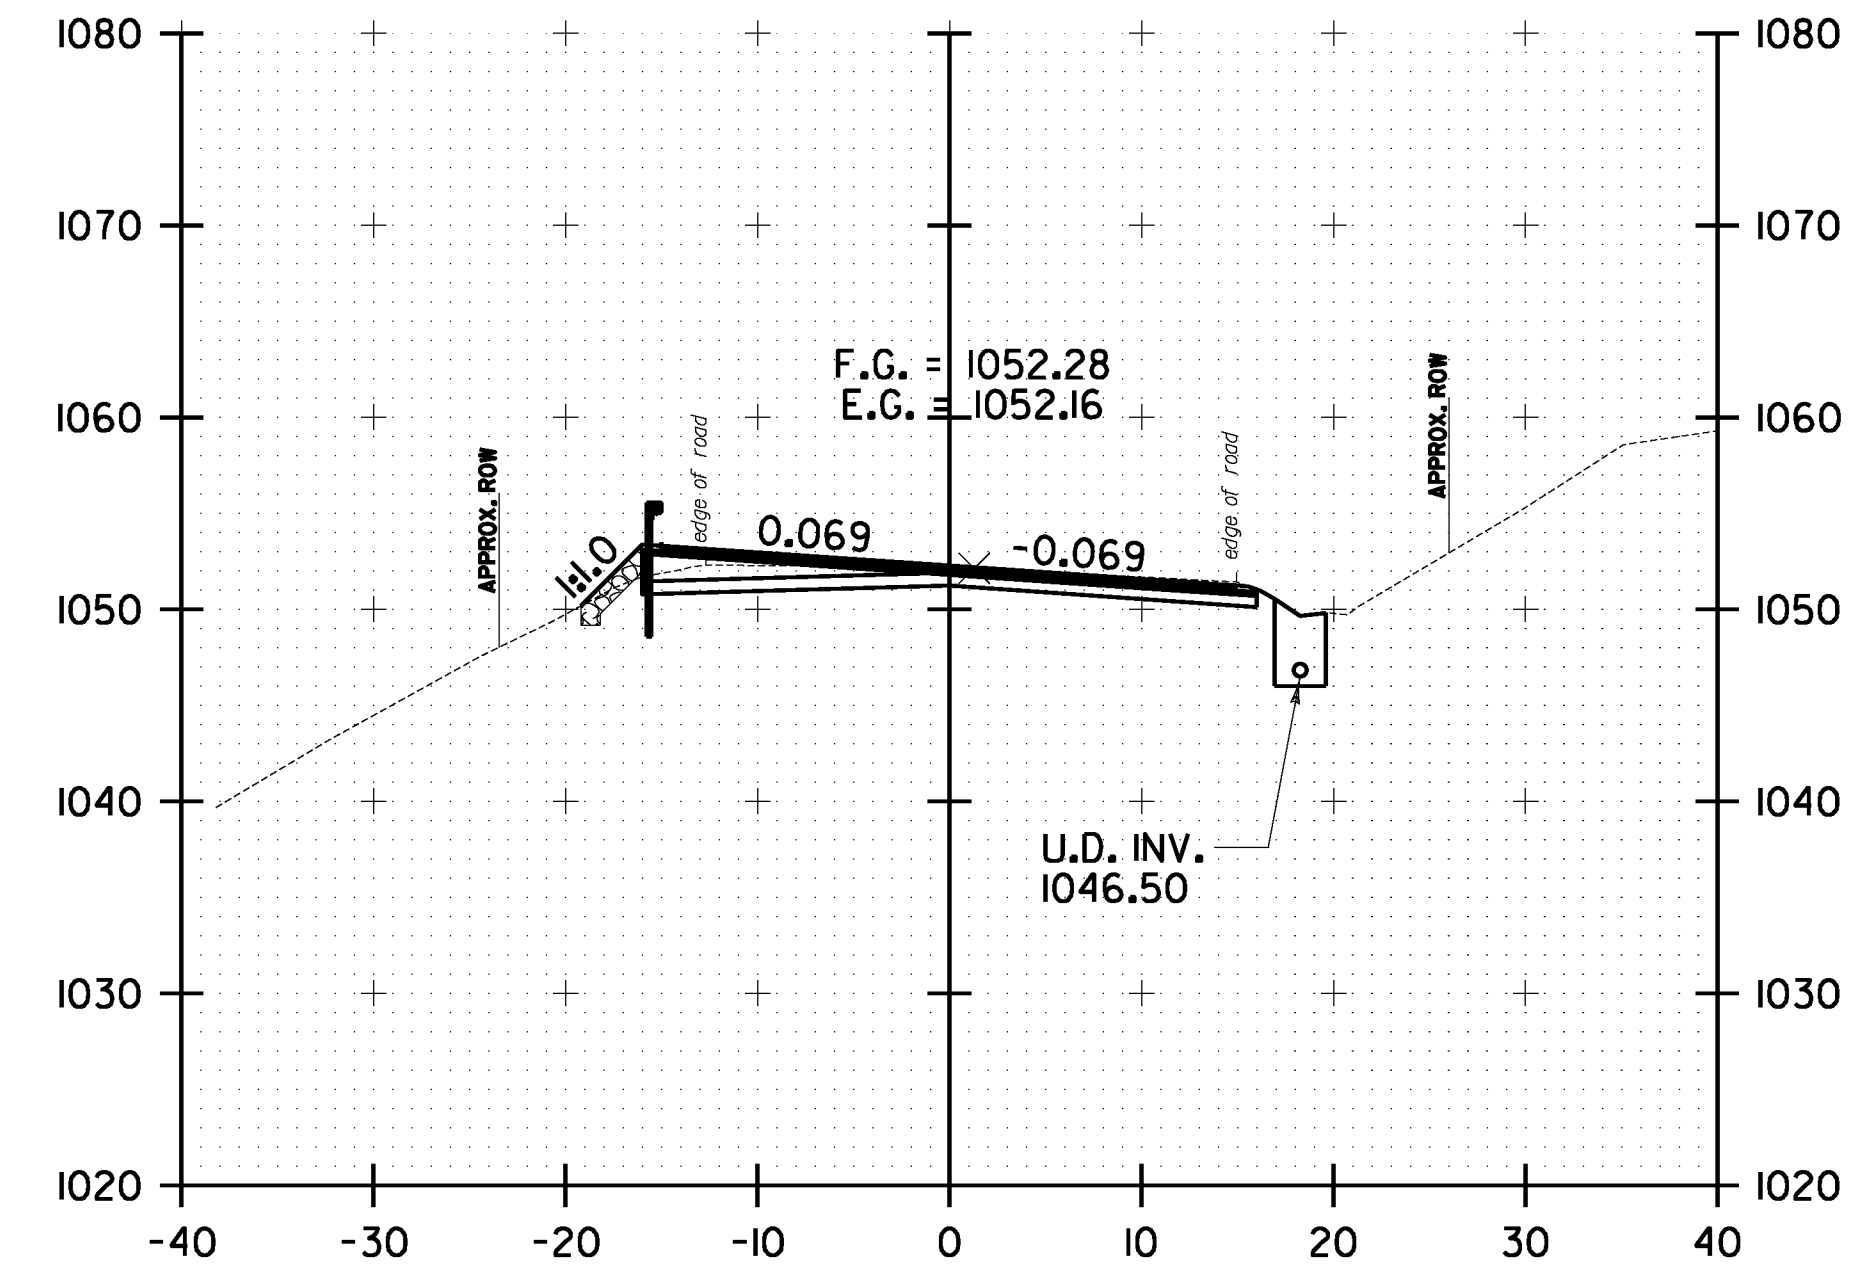


114+50.00

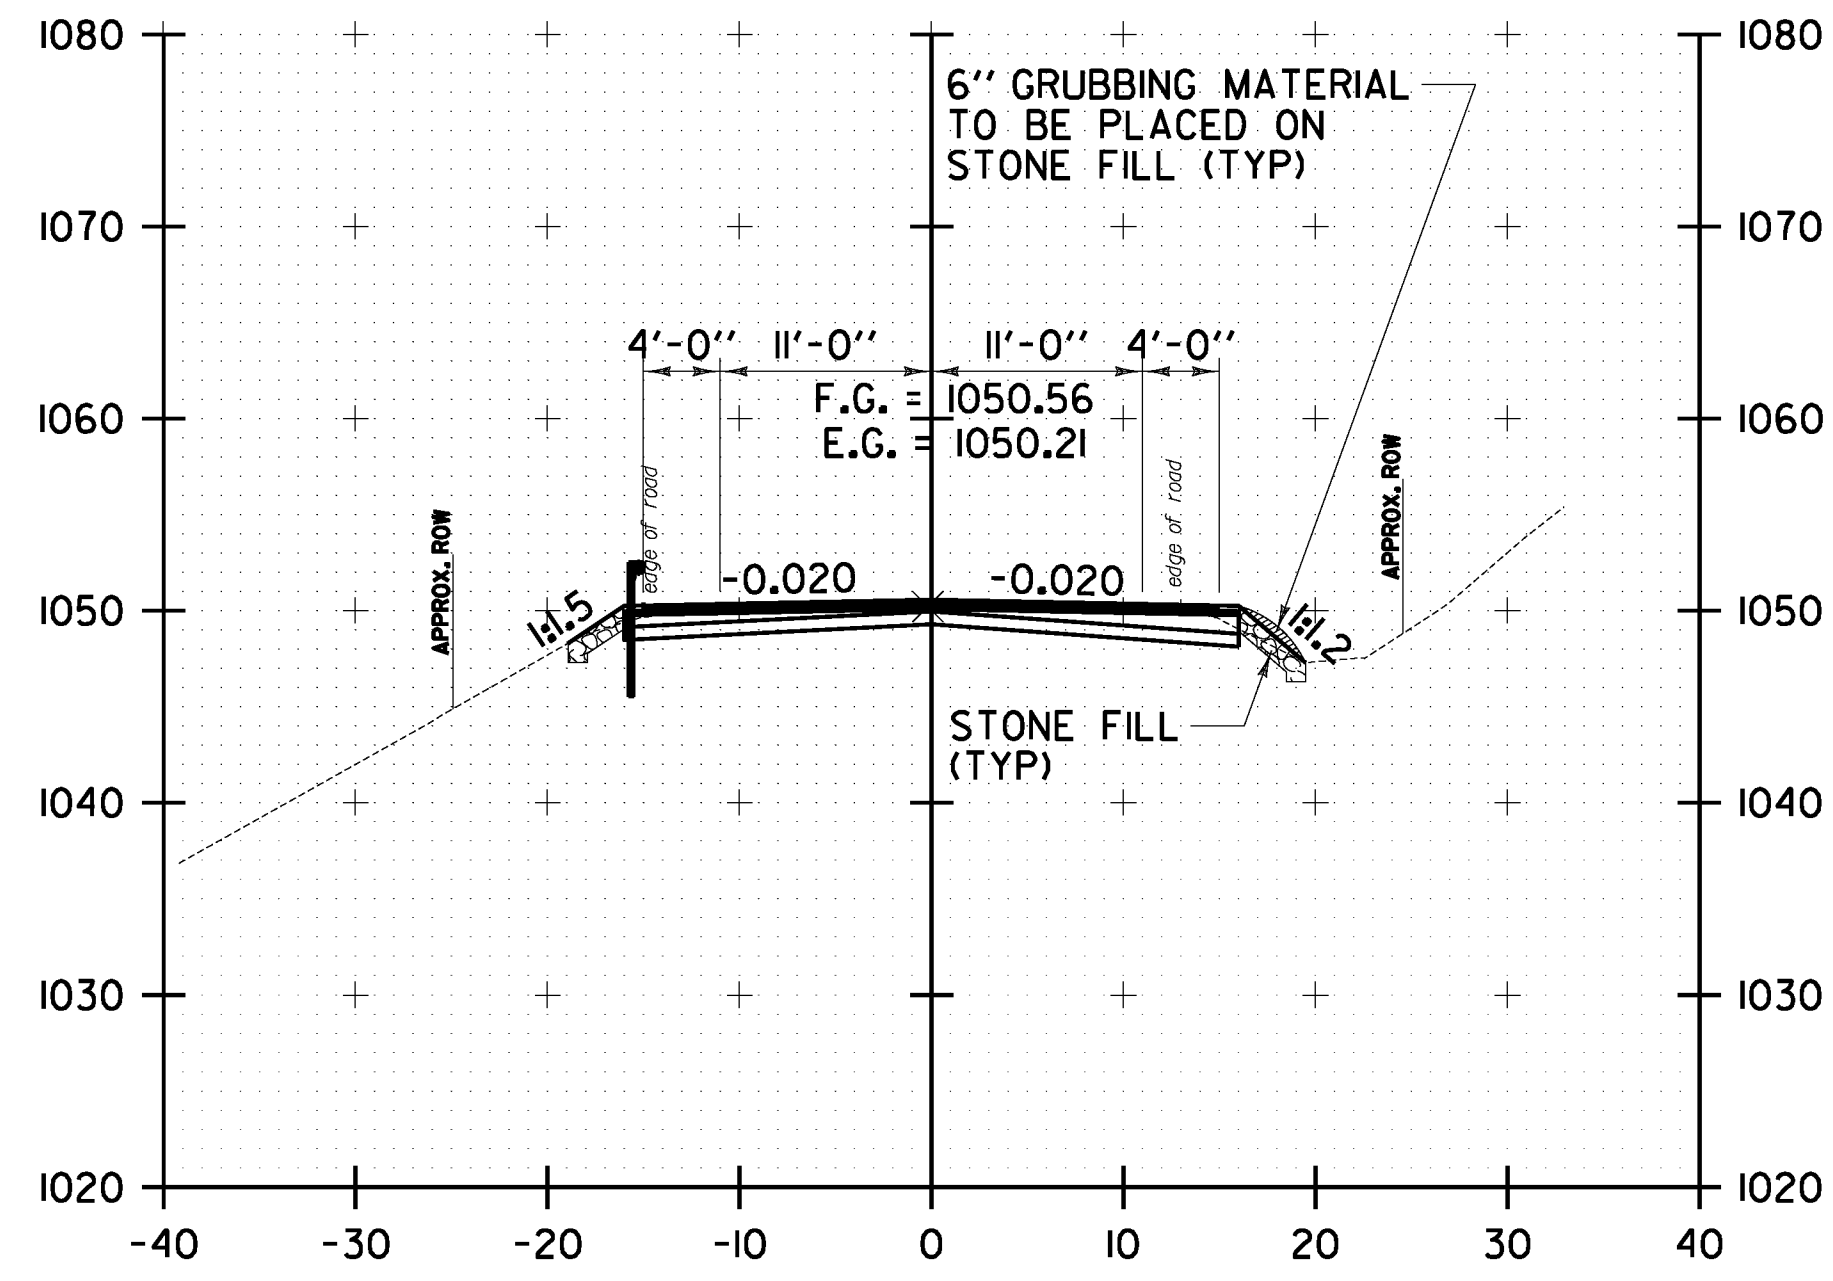


112+00.00

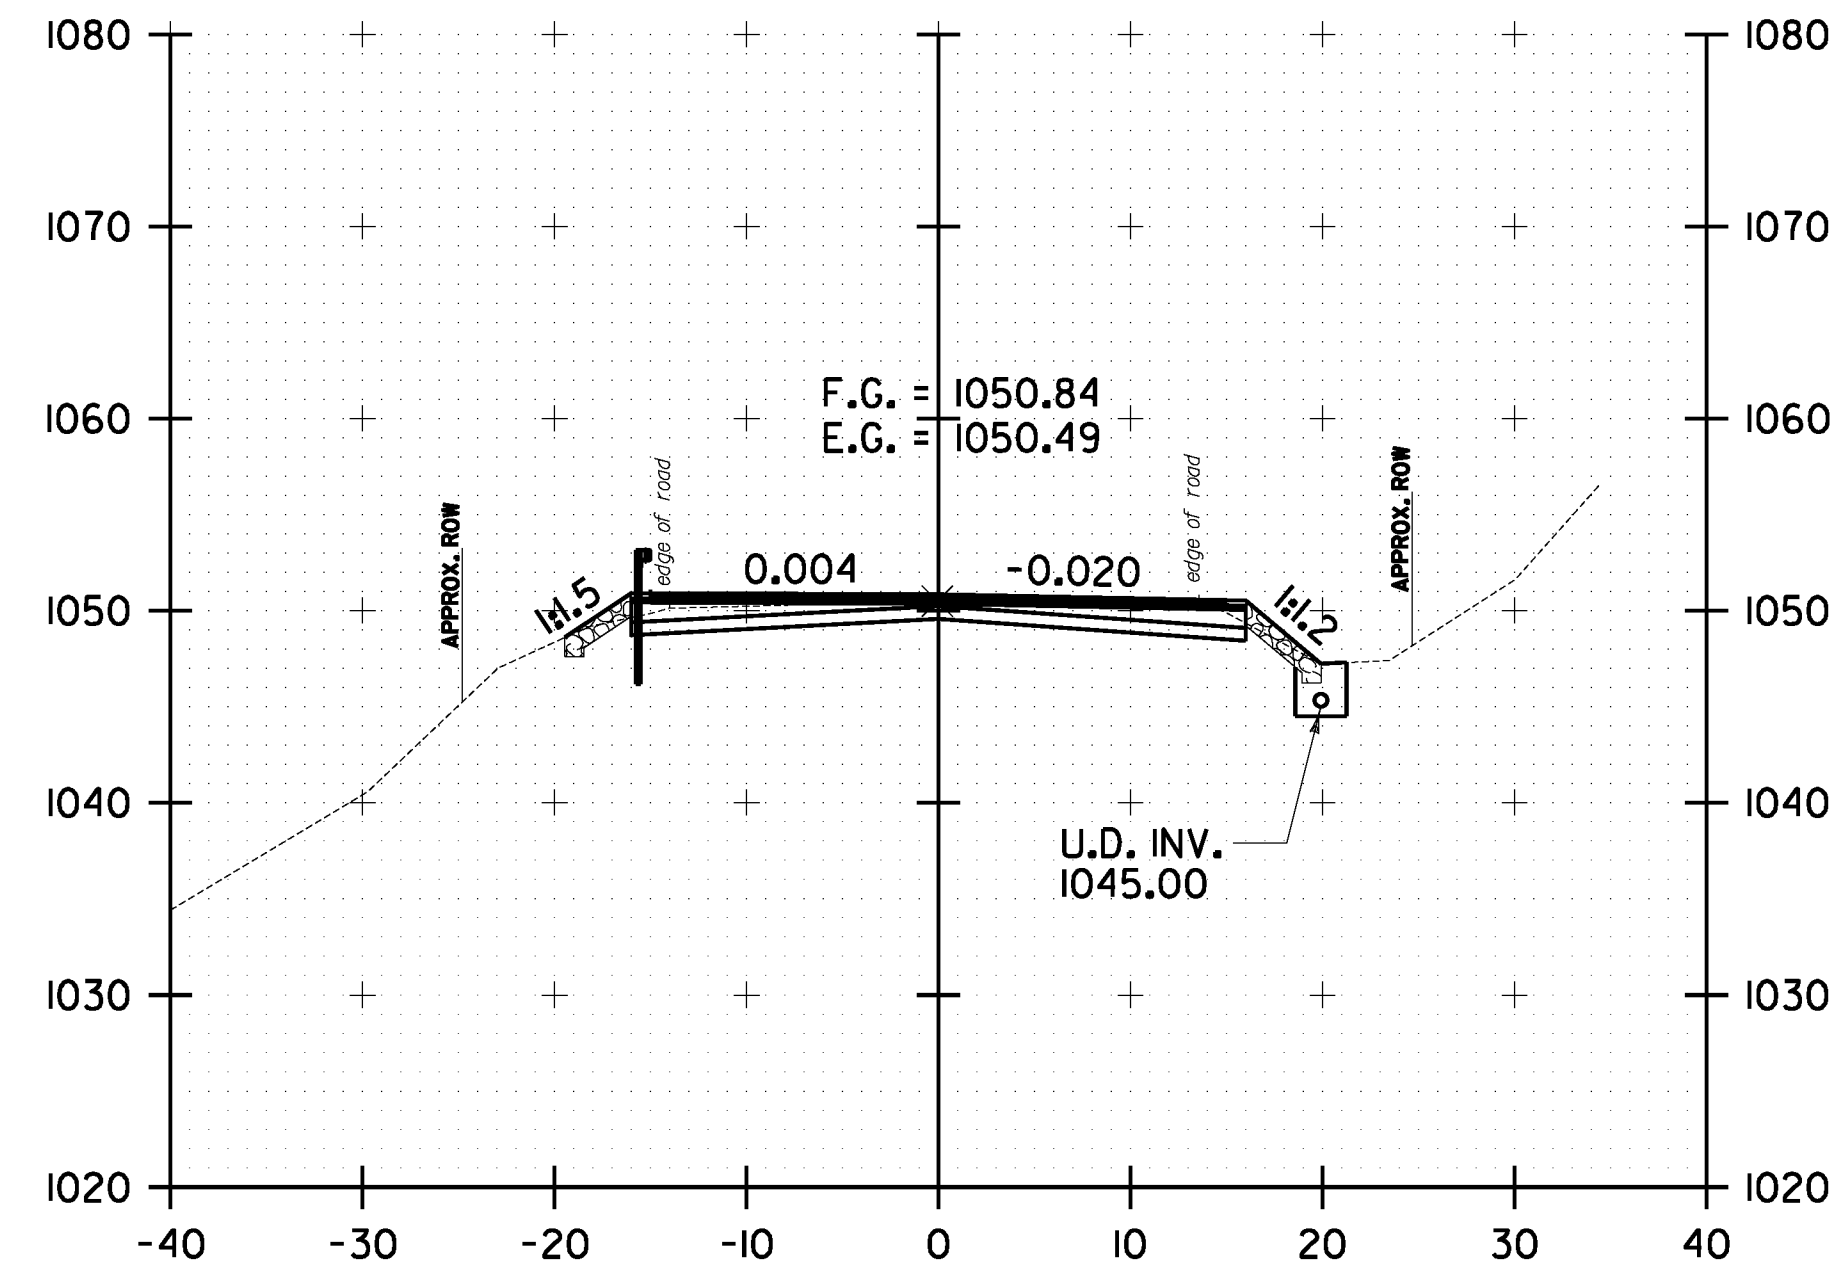

113+00.00

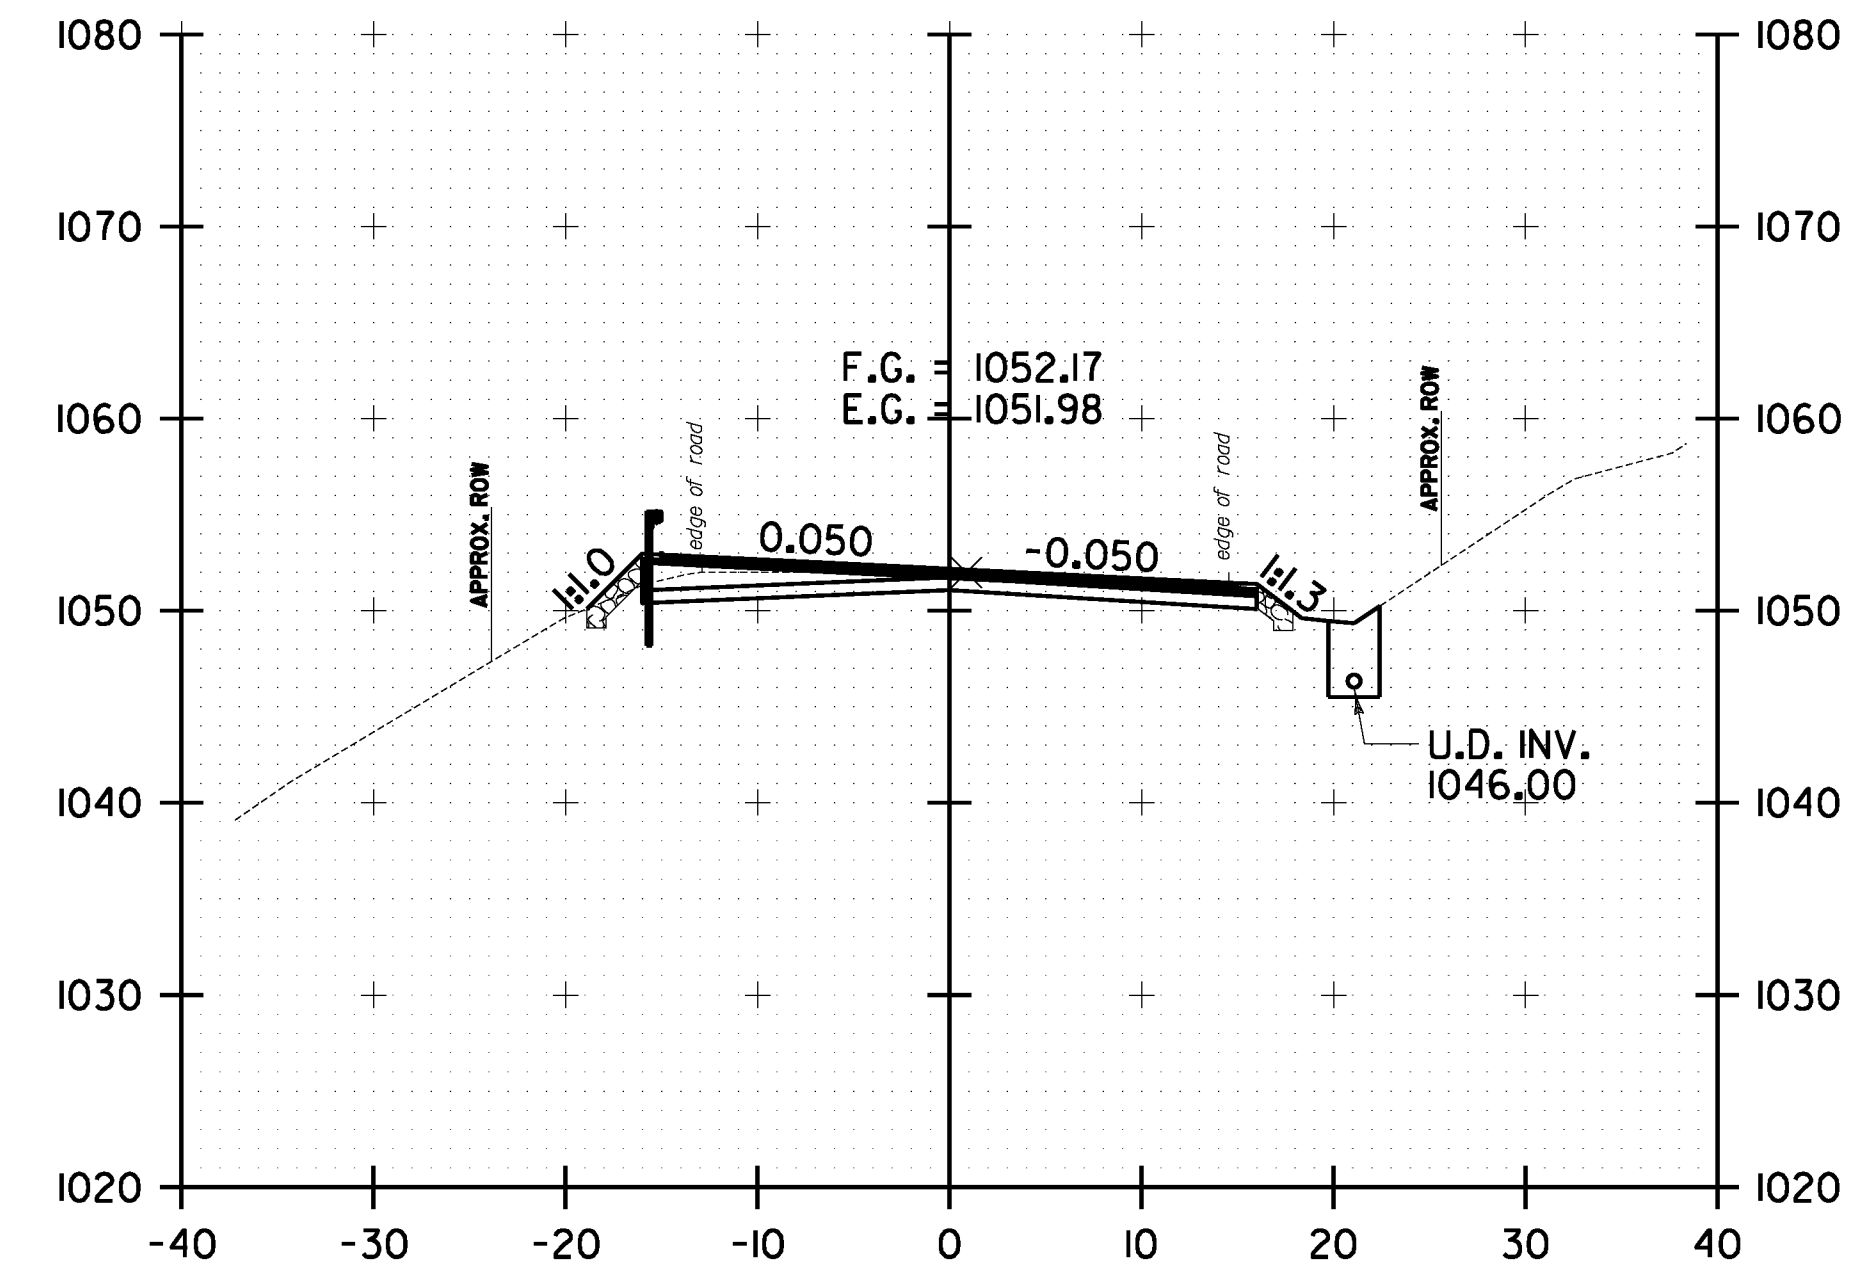

114+00.00

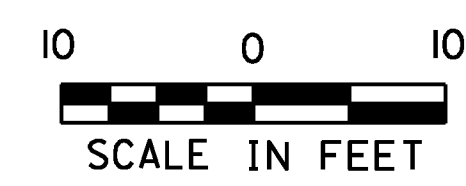

**WARREN
 CROSS SECTION
 SHEET #23**

PROJECT NAME: WARREN-WAITSFIELD

PROJECT NUMBER: STP 2506(1)

FILE NAME: p05b048.dgn

PROJECT LEADER: D.E.G.

DESIGNED BY: M.J.M.

IPARM FILE: p05b048xs23.1

PLOT DATE: 12/20/2012

DRAWN BY: W.G.P.

CHECKED BY: D.E.G.

SHEET 186 OF 310