




FILE NAME: U:\1762\CAOD\KSTIN\STP_2506\p05b048_Conv-eest_Plan.dgn
 DATE/TIME: 12/20/2012
 USER: 4866

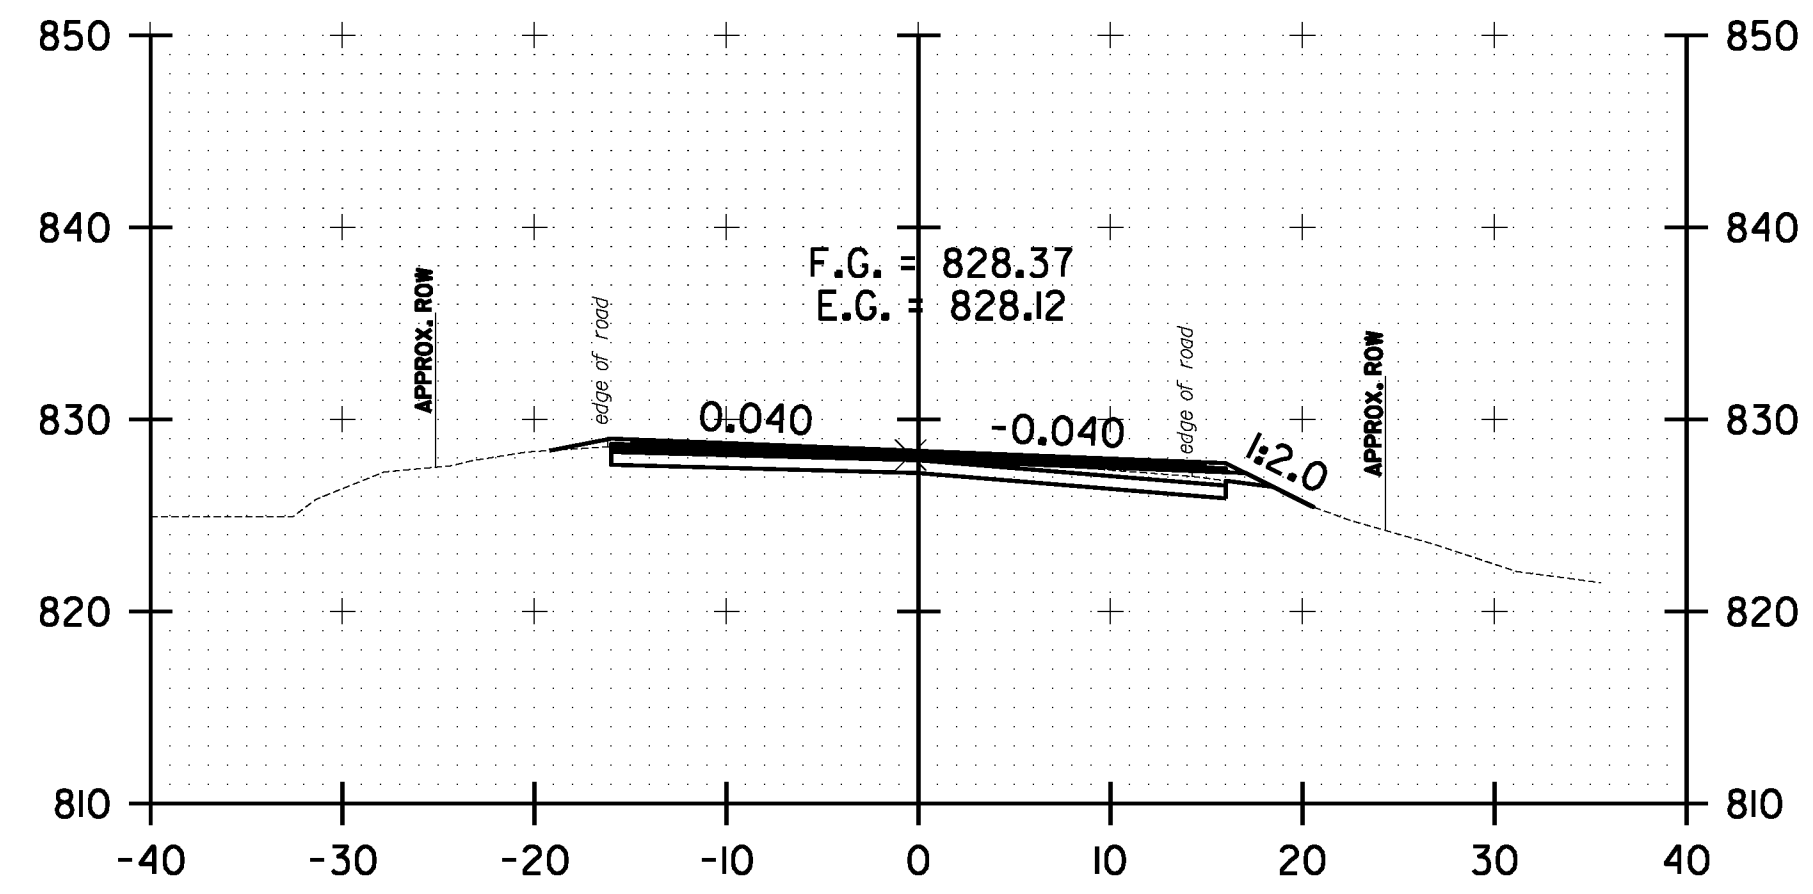


260+50.00

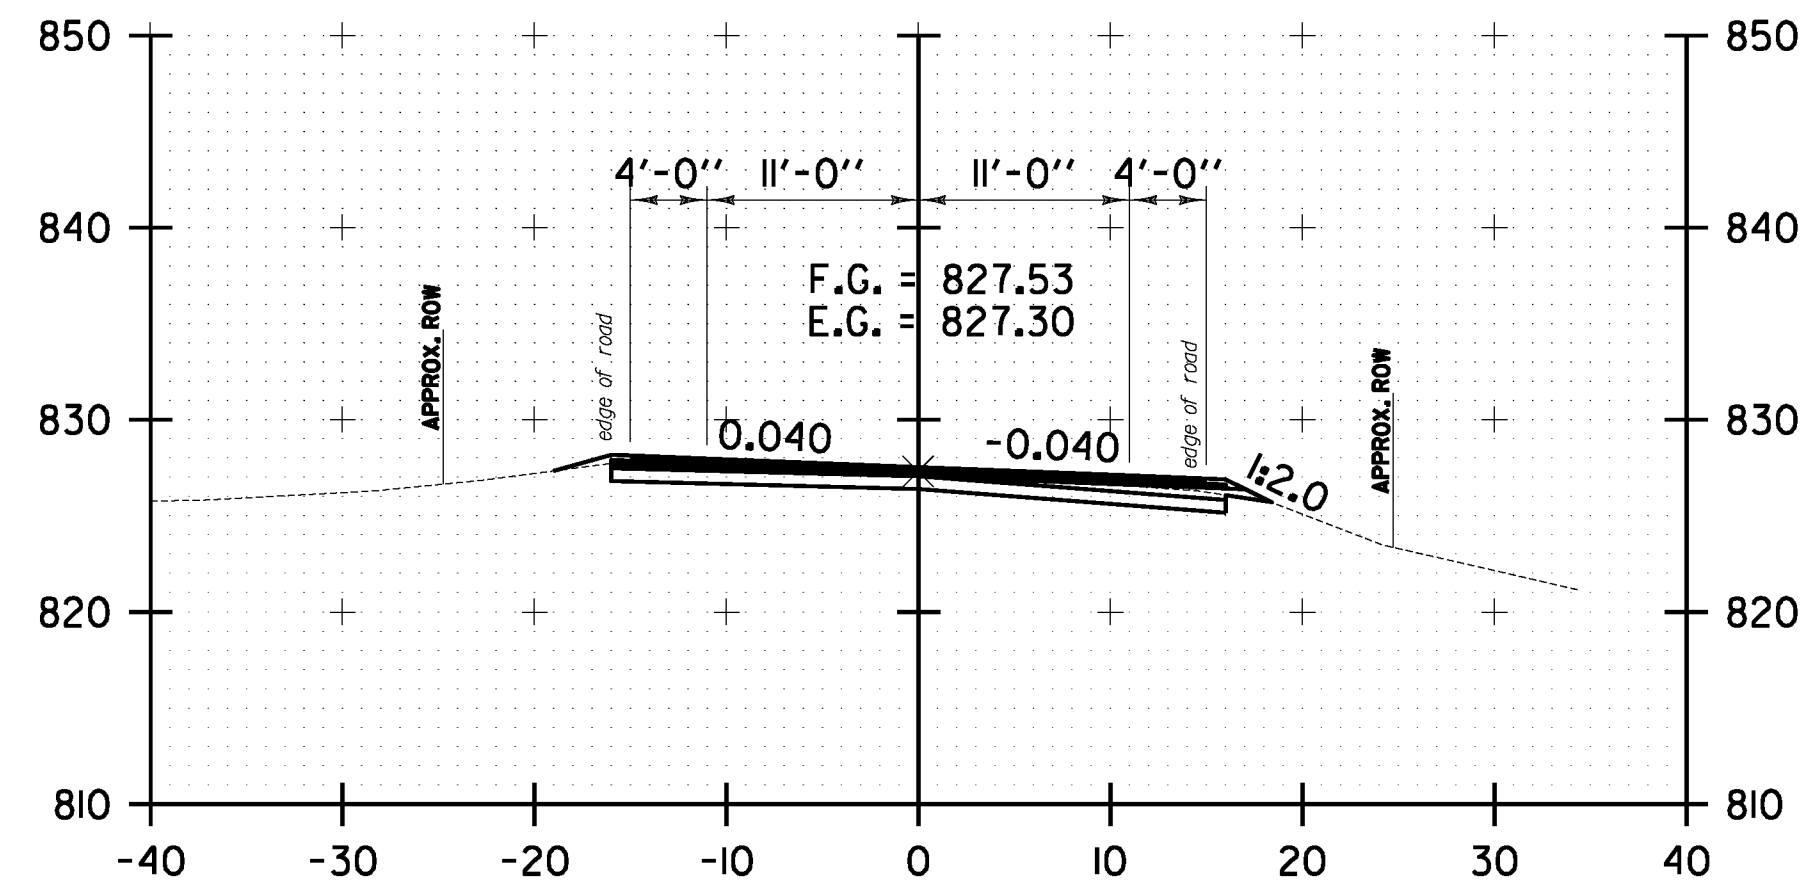


260+00.00

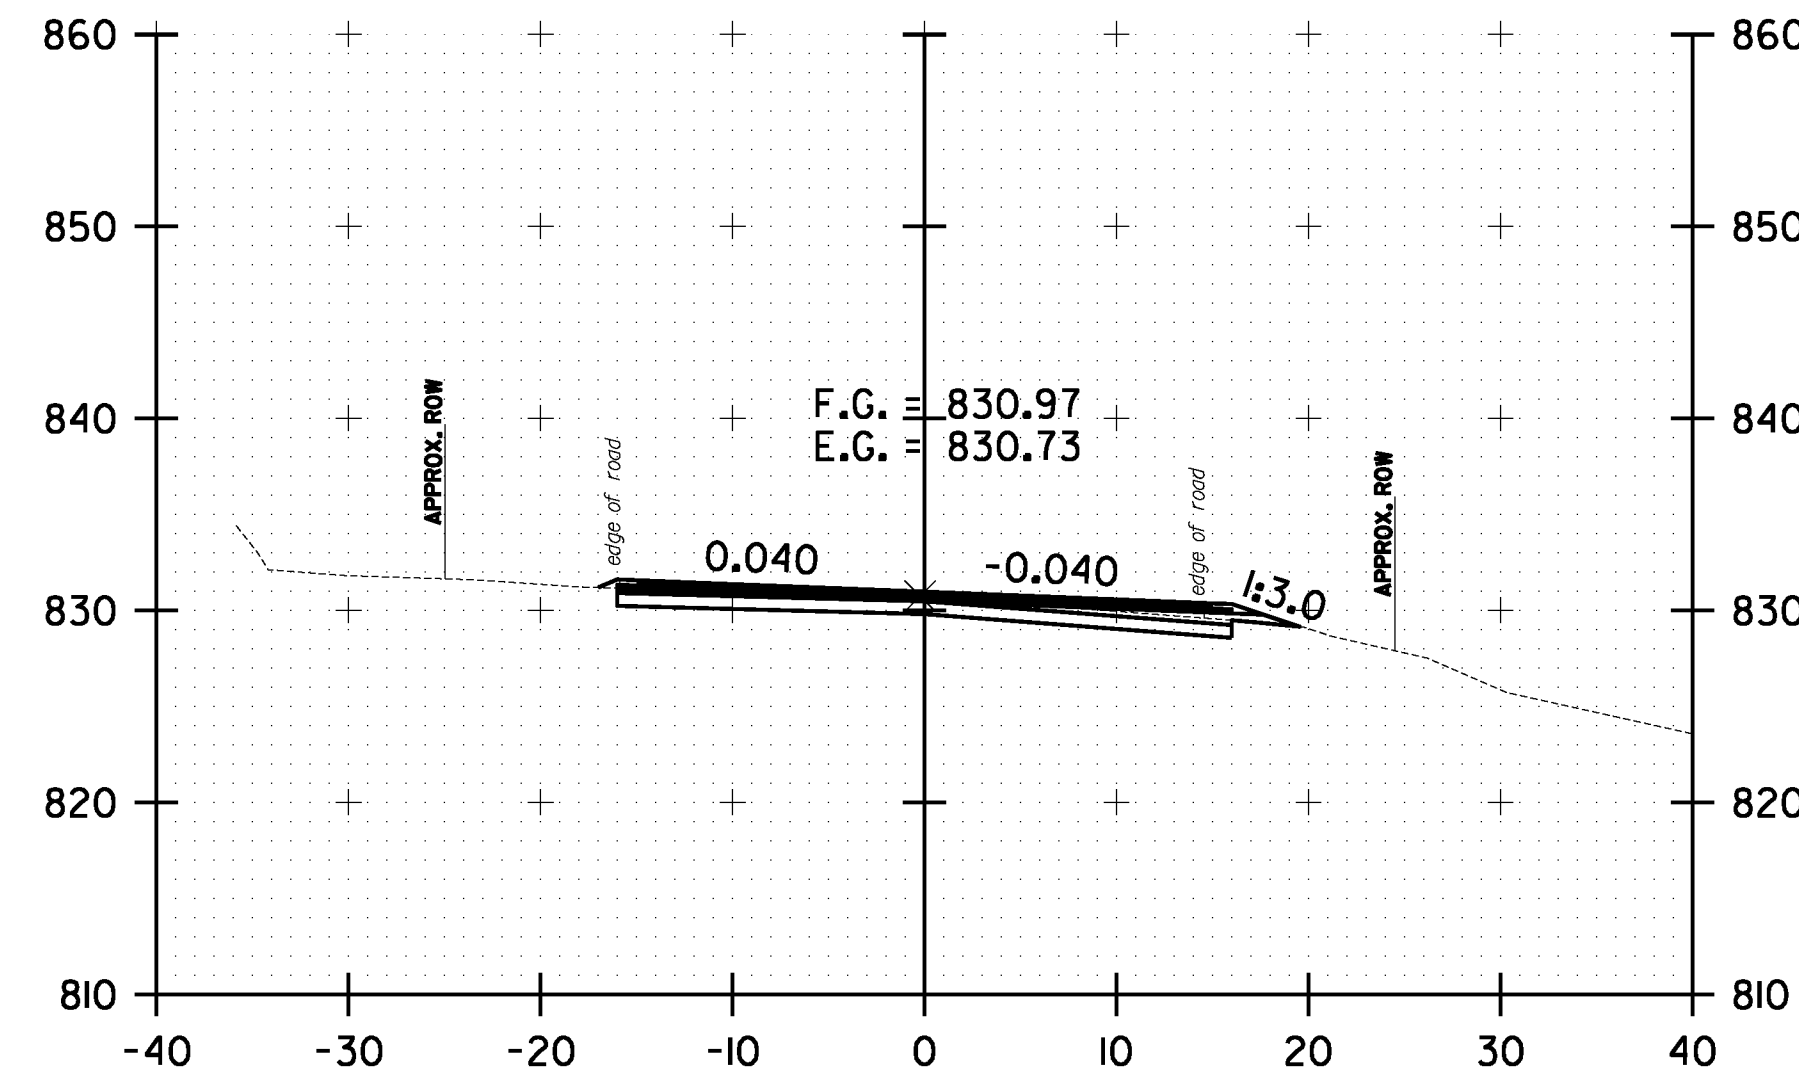


261+50.00

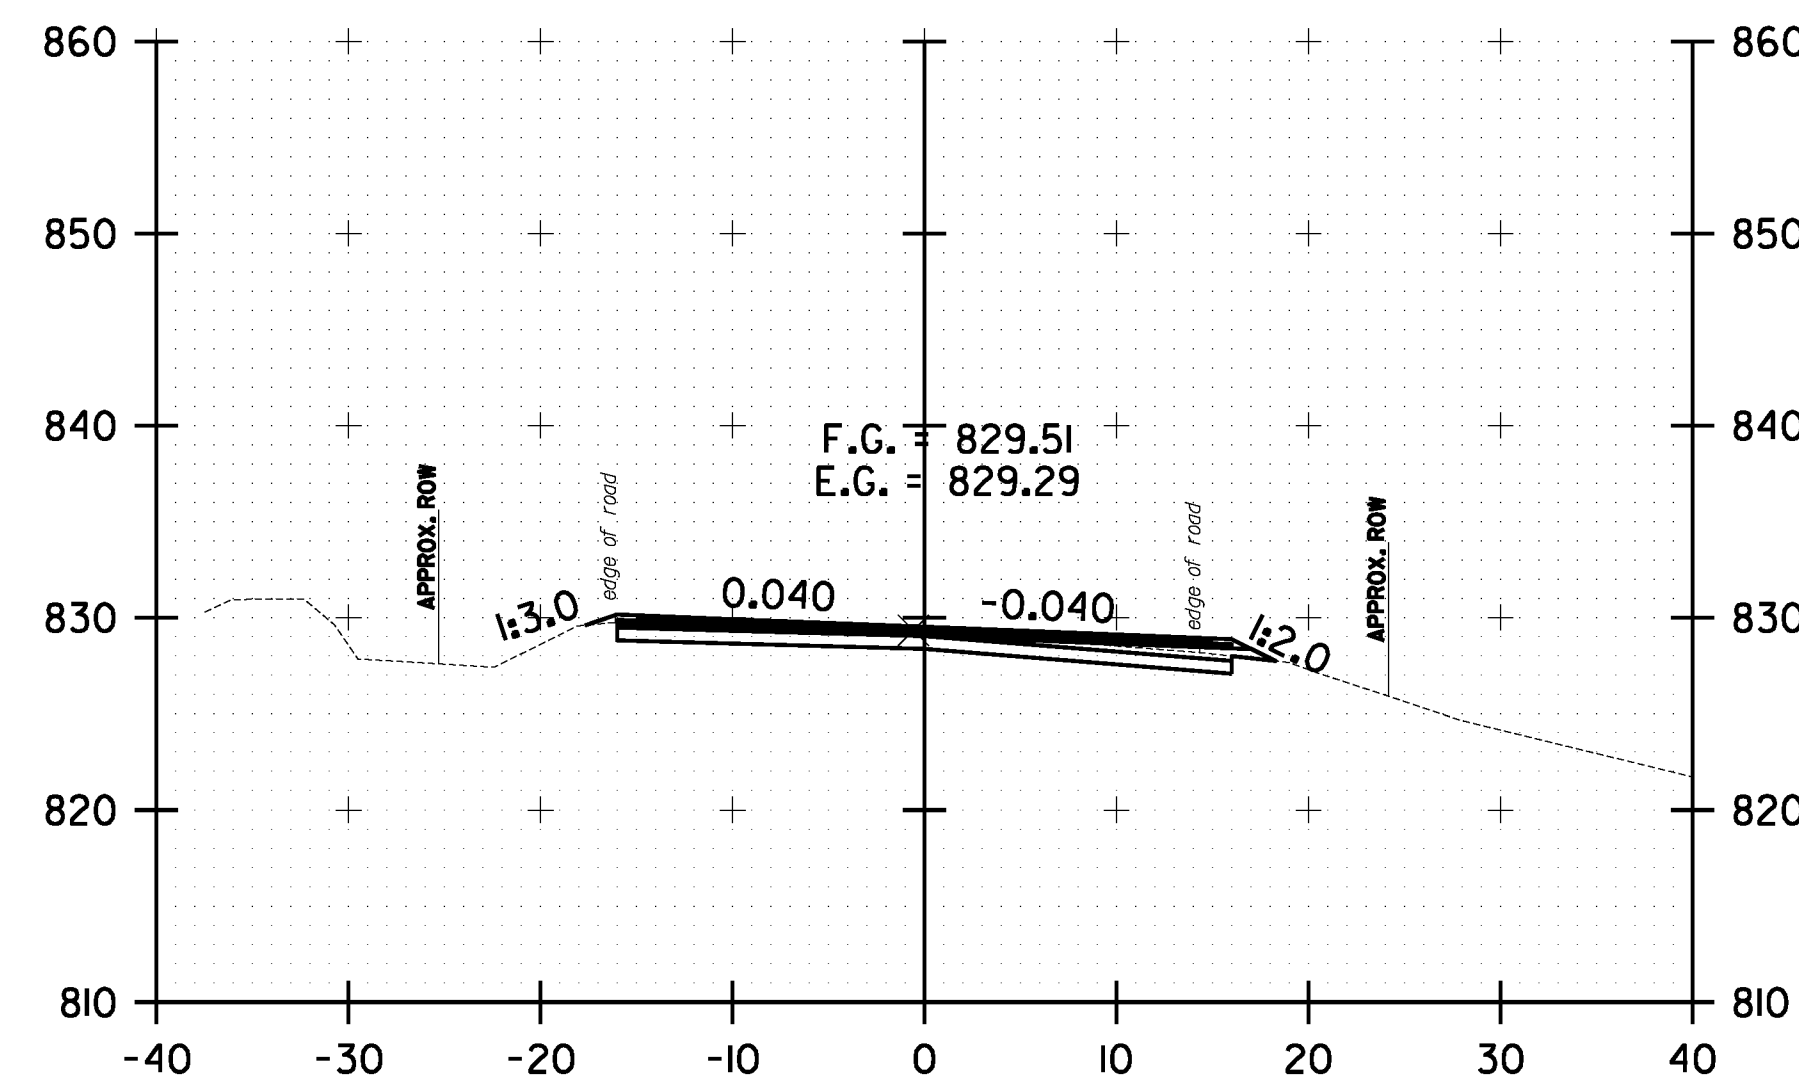


261+00.00

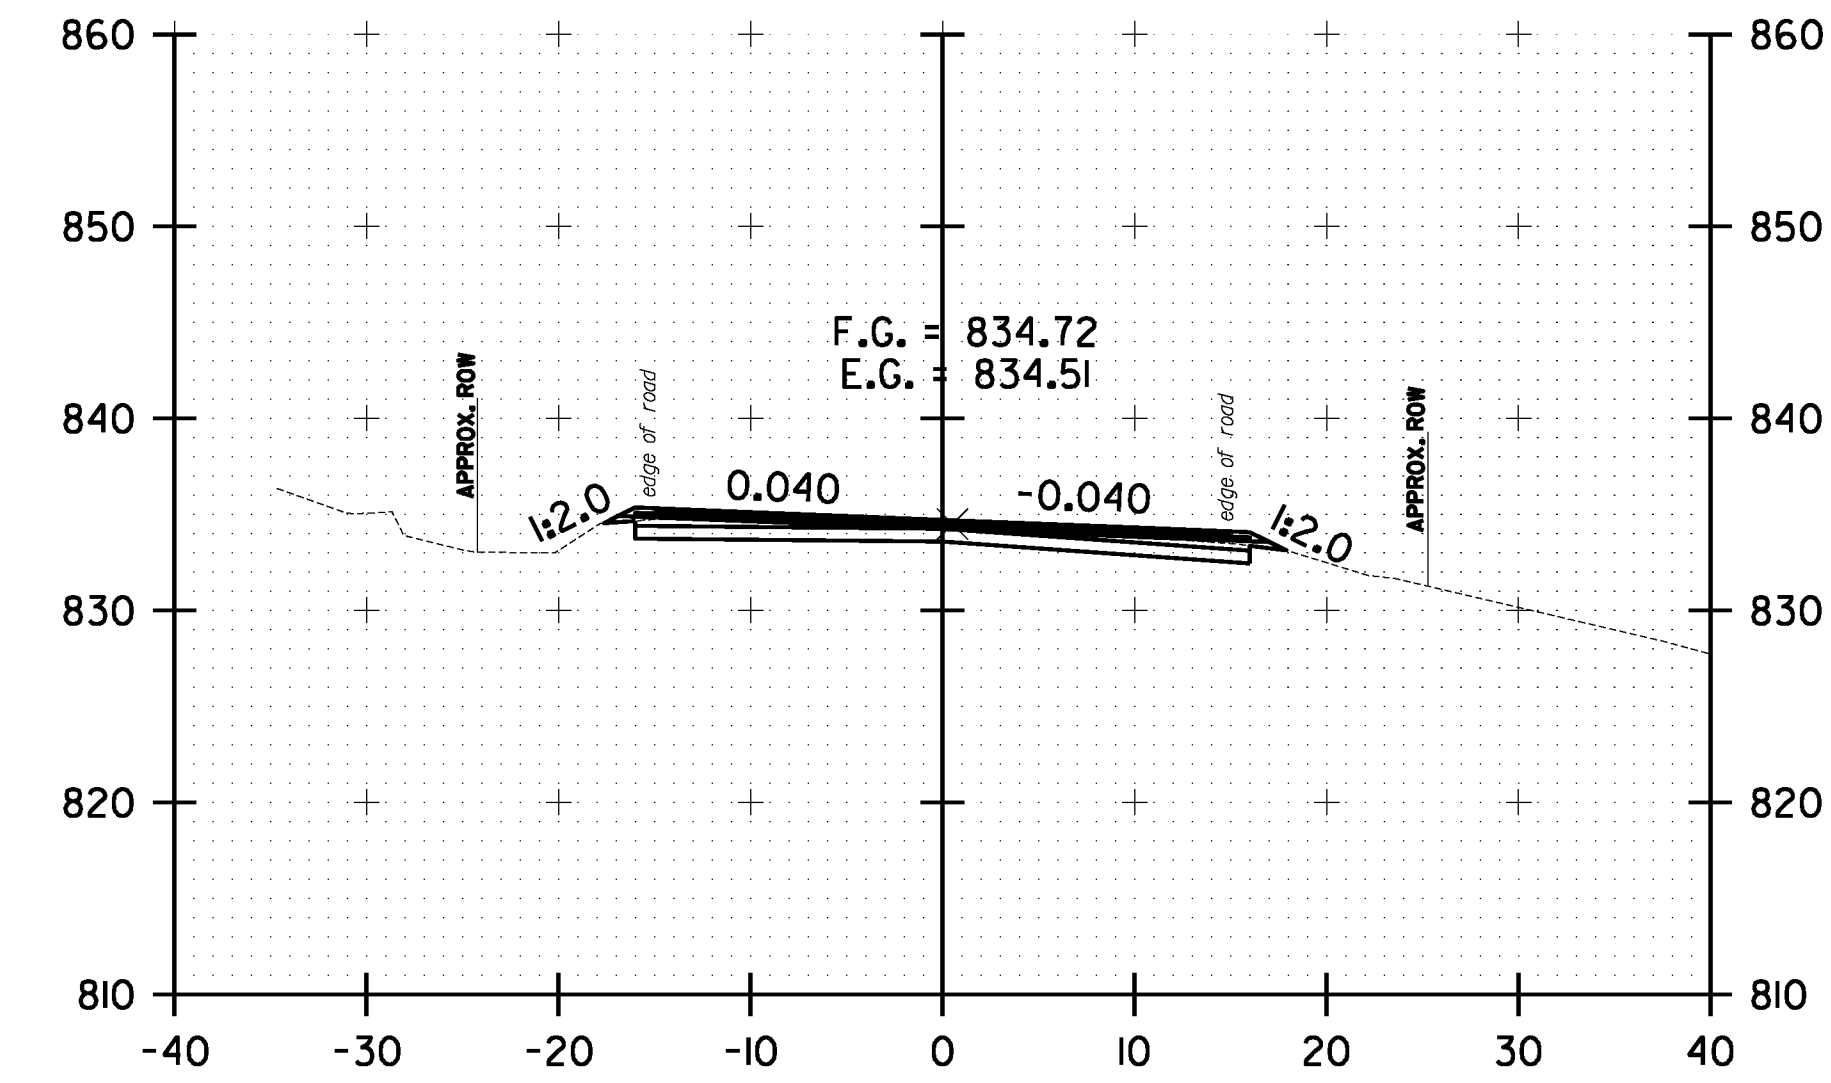

262+50.00

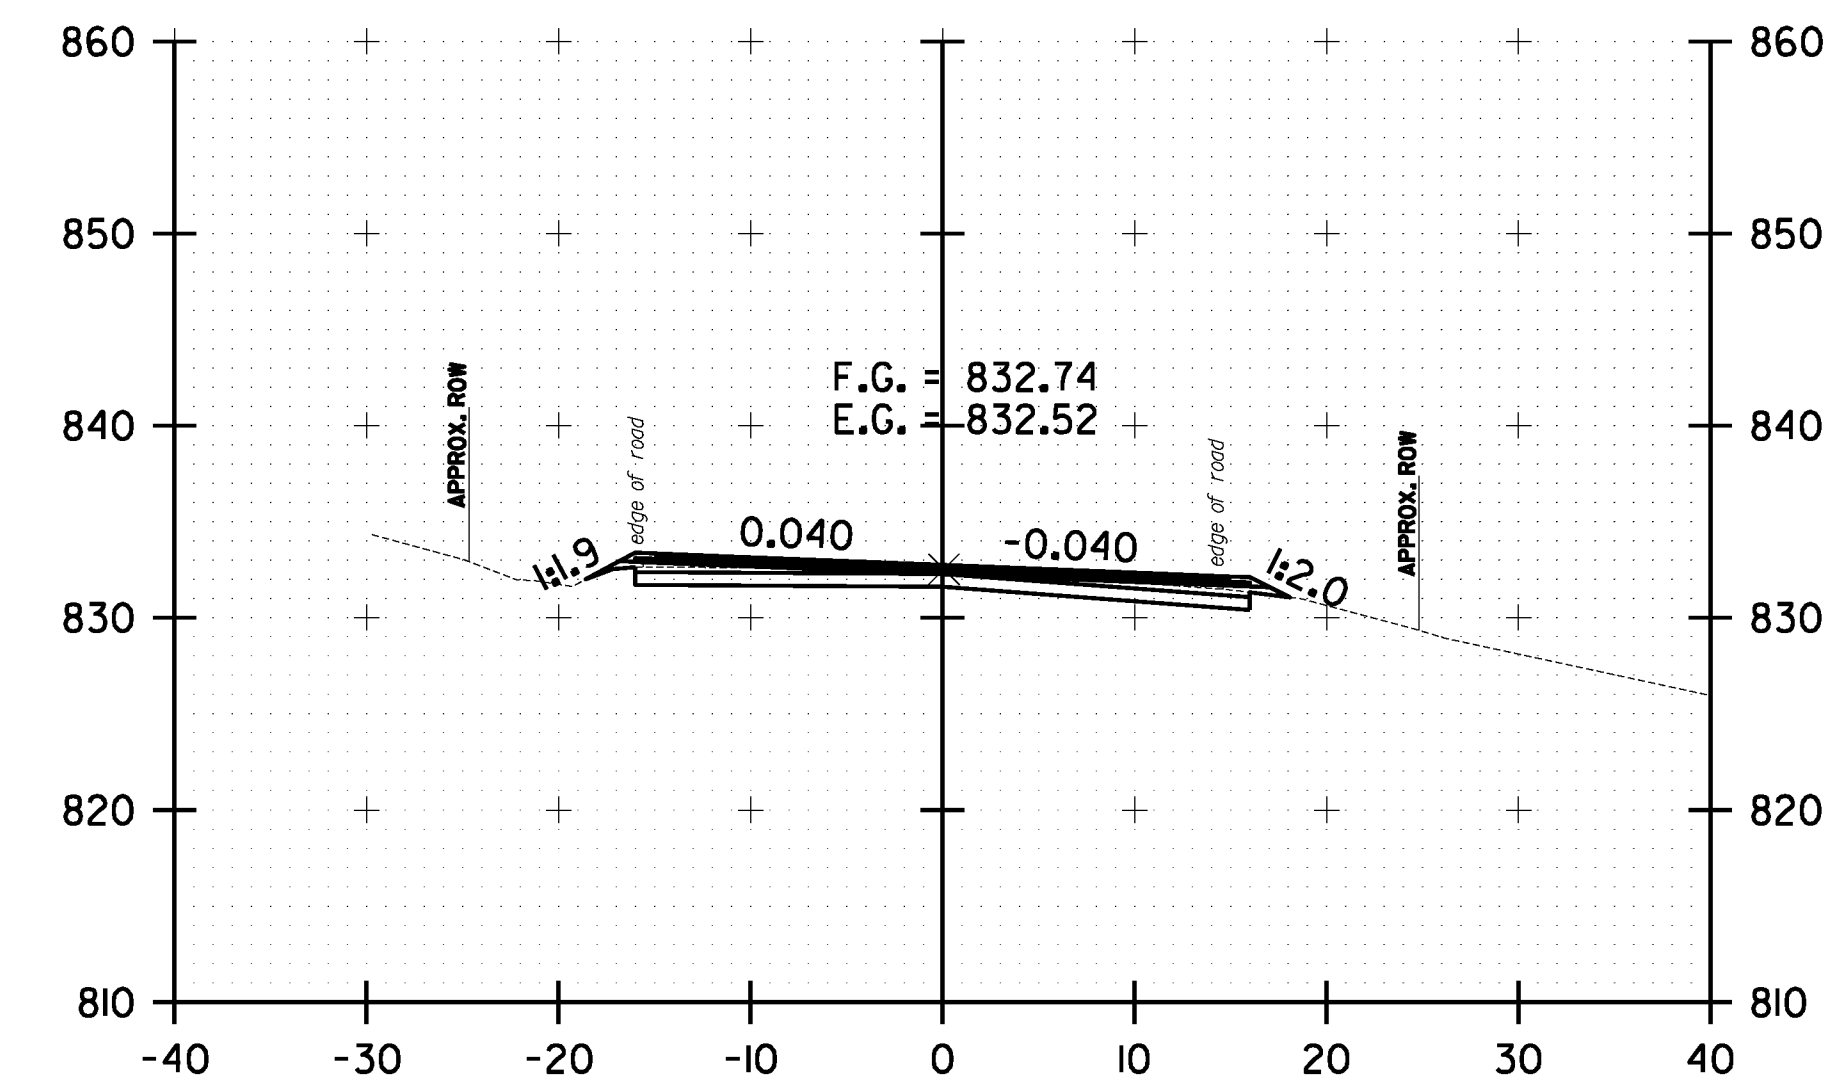

262+00.00

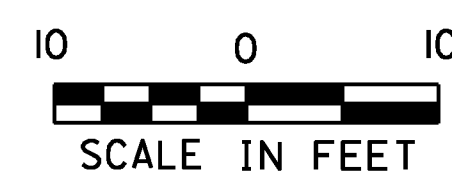

**WARREN
 CROSS SECTION
 SHEET #70**

PROJECT NAME: WARREN-WAITSFIELD	PLOT DATE: 12/20/2012
PROJECT NUMBER: STP 2506(1)	DRAWN BY: W.G.P.
FILE NAME: p05b048.dgn	CHECKED BY: D.E.G.
PROJECT LEADER: D.E.G.	SHEET 233 OF 310
DESIGNED BY: M.J.M.	
IPARM FILE: p05b048xs70.J	