




FILE NAME: U:\1762\CA00\MST\STP_2506\p05b048.Convect Plans.dgn
 DATE/TIME: 12/20/2012
 USER: 4866

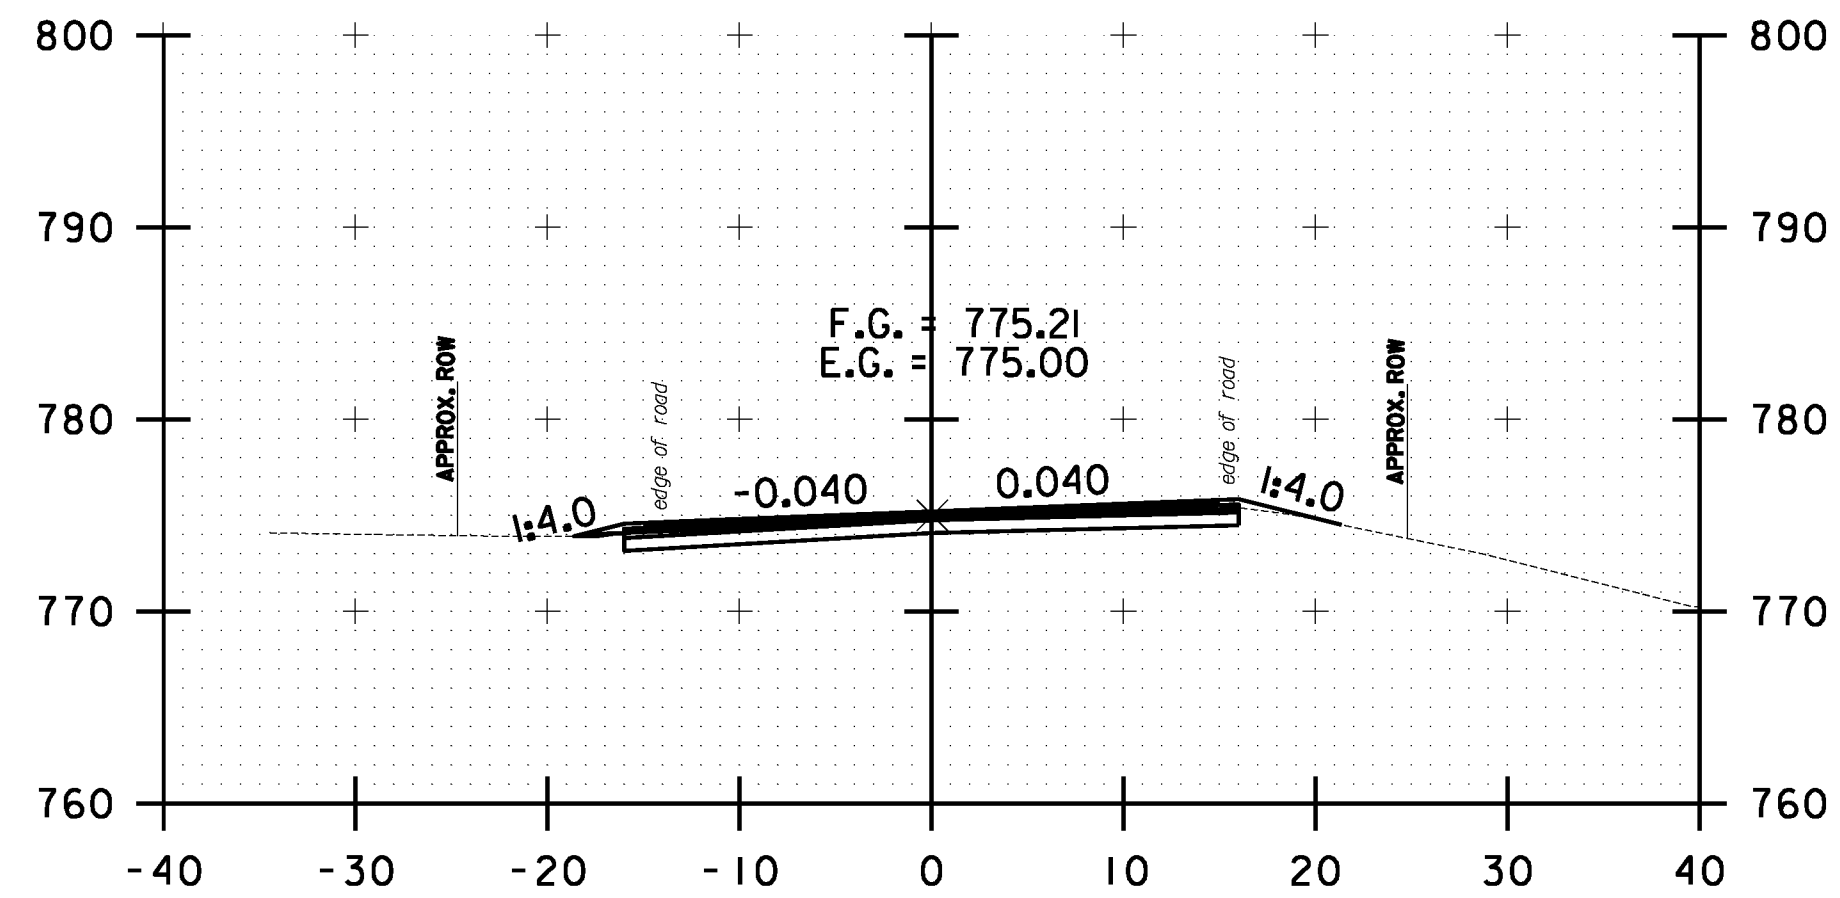


8+50.00

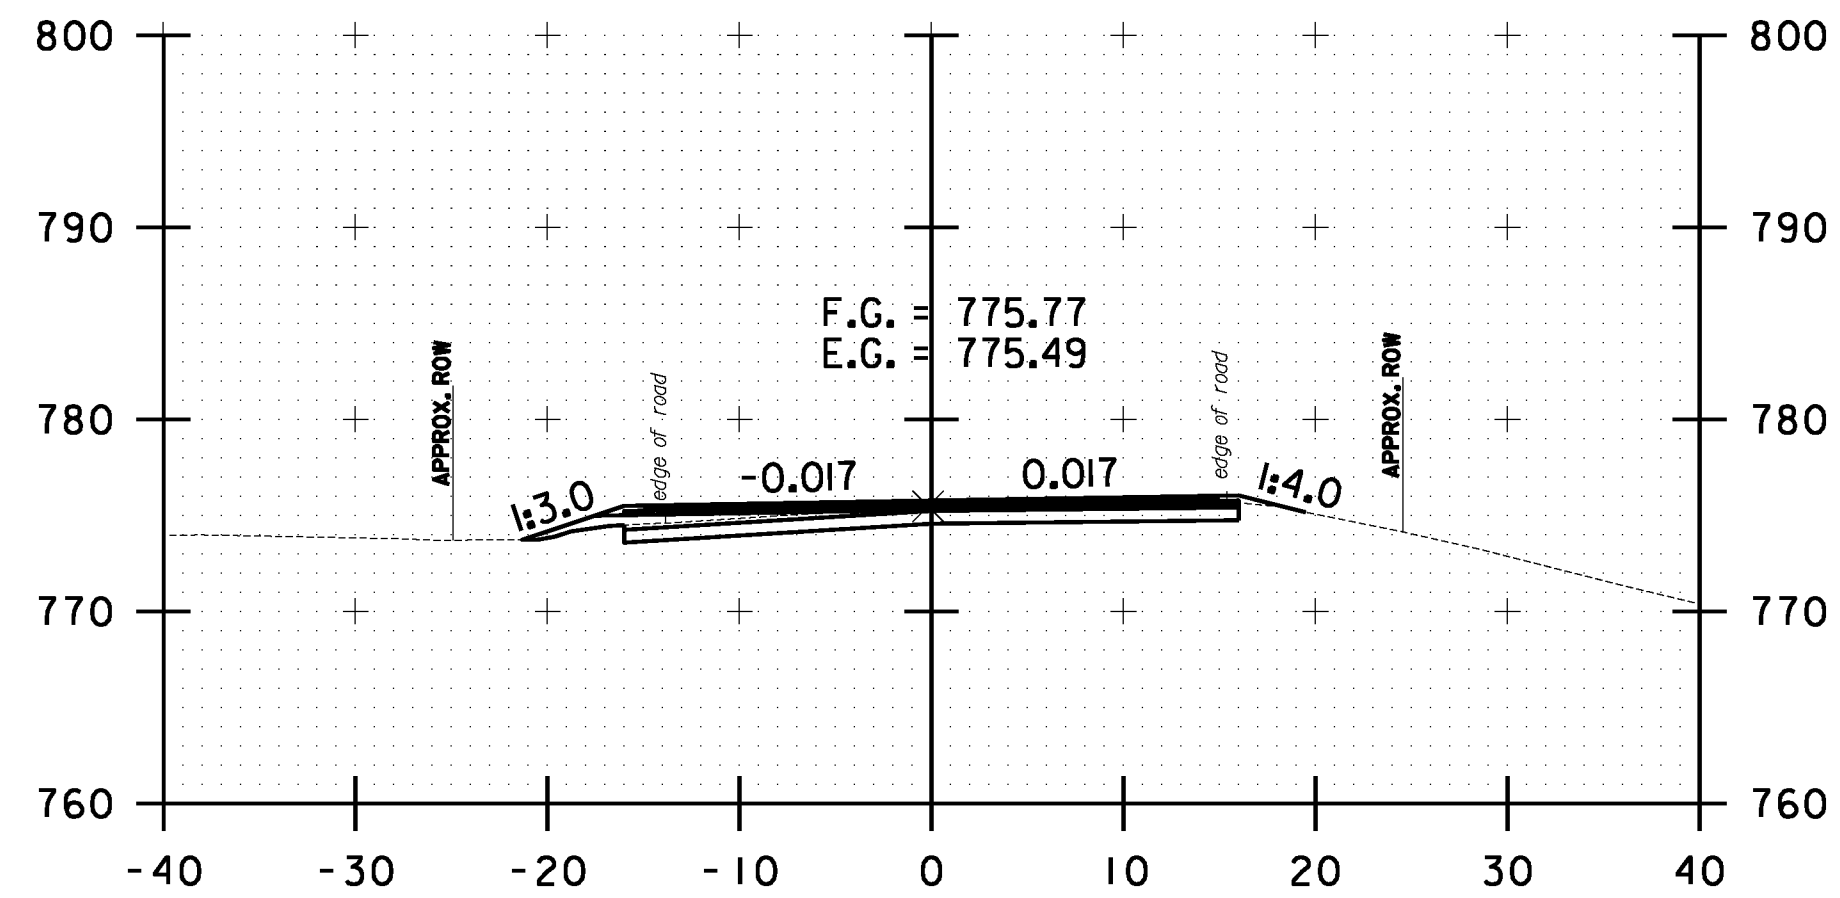


8+00.00

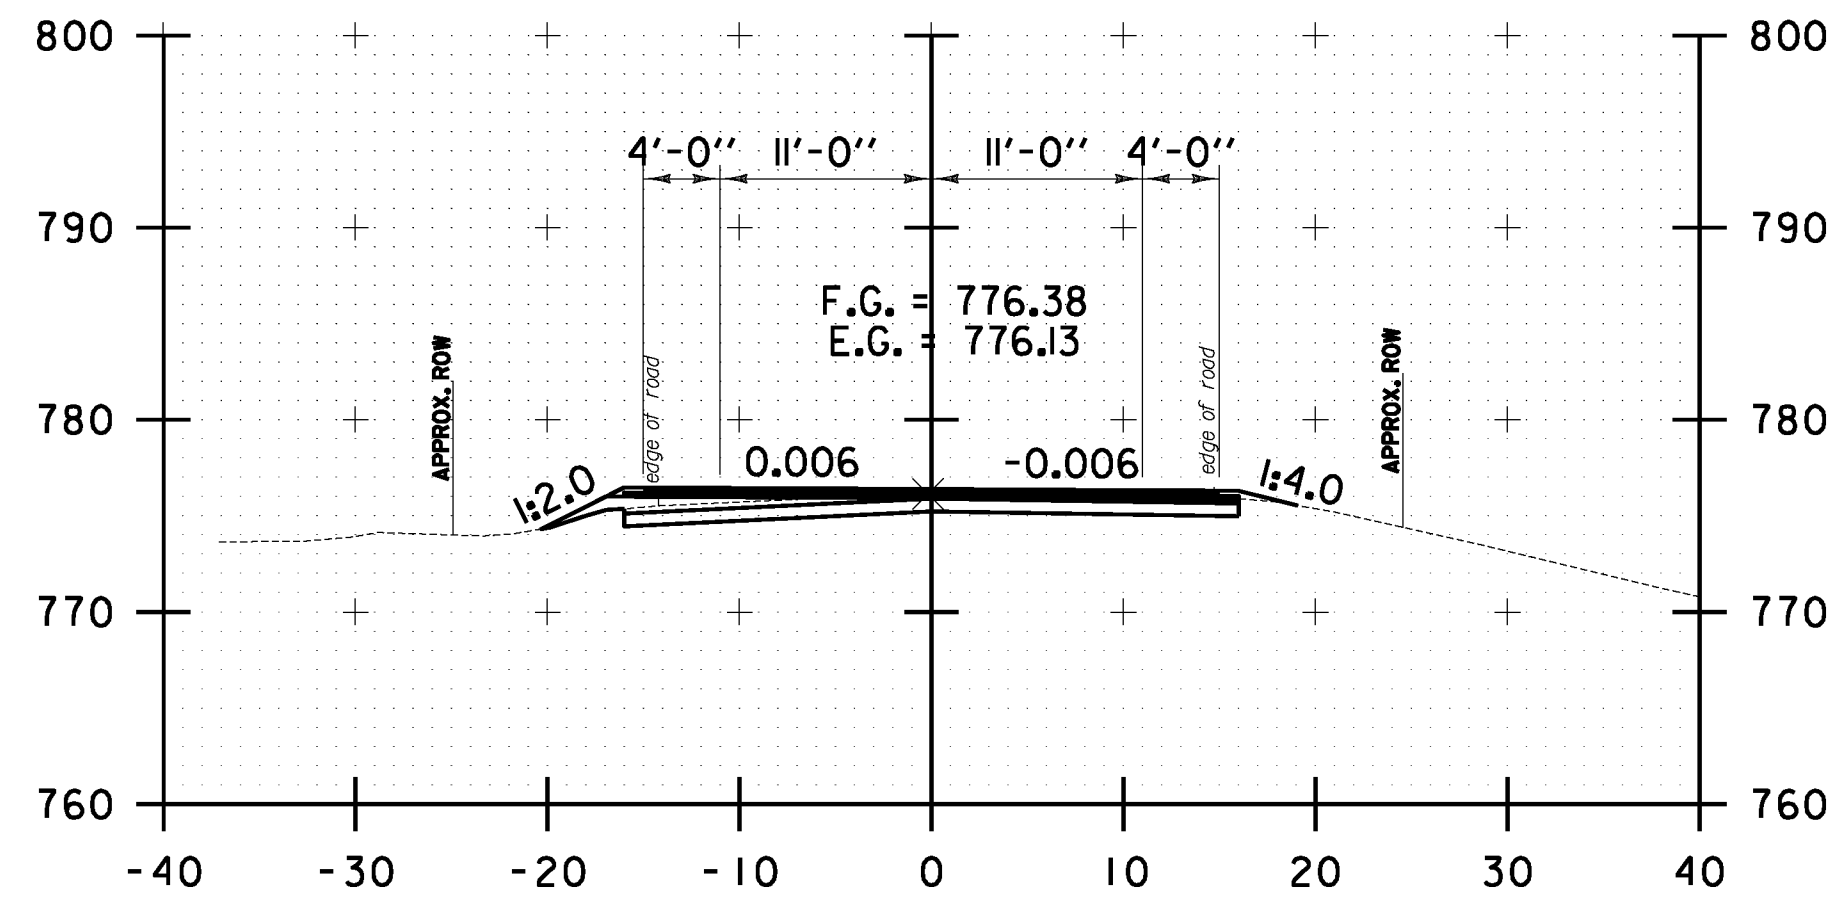


7+50.00

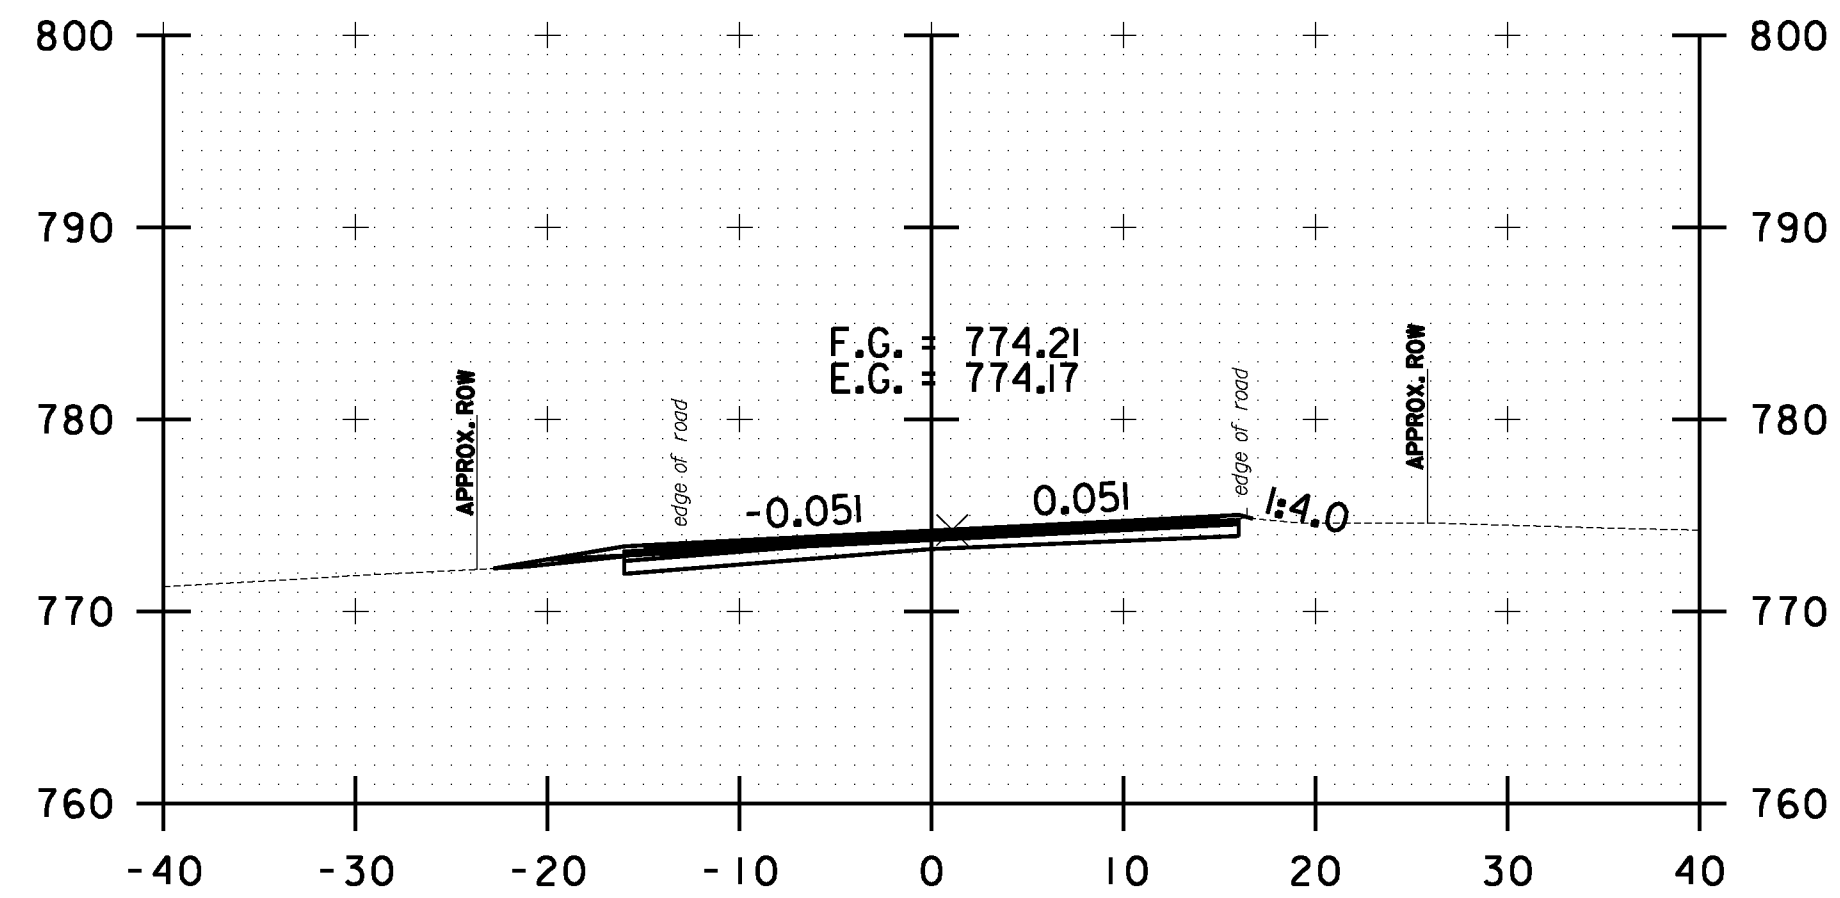


9+50.00

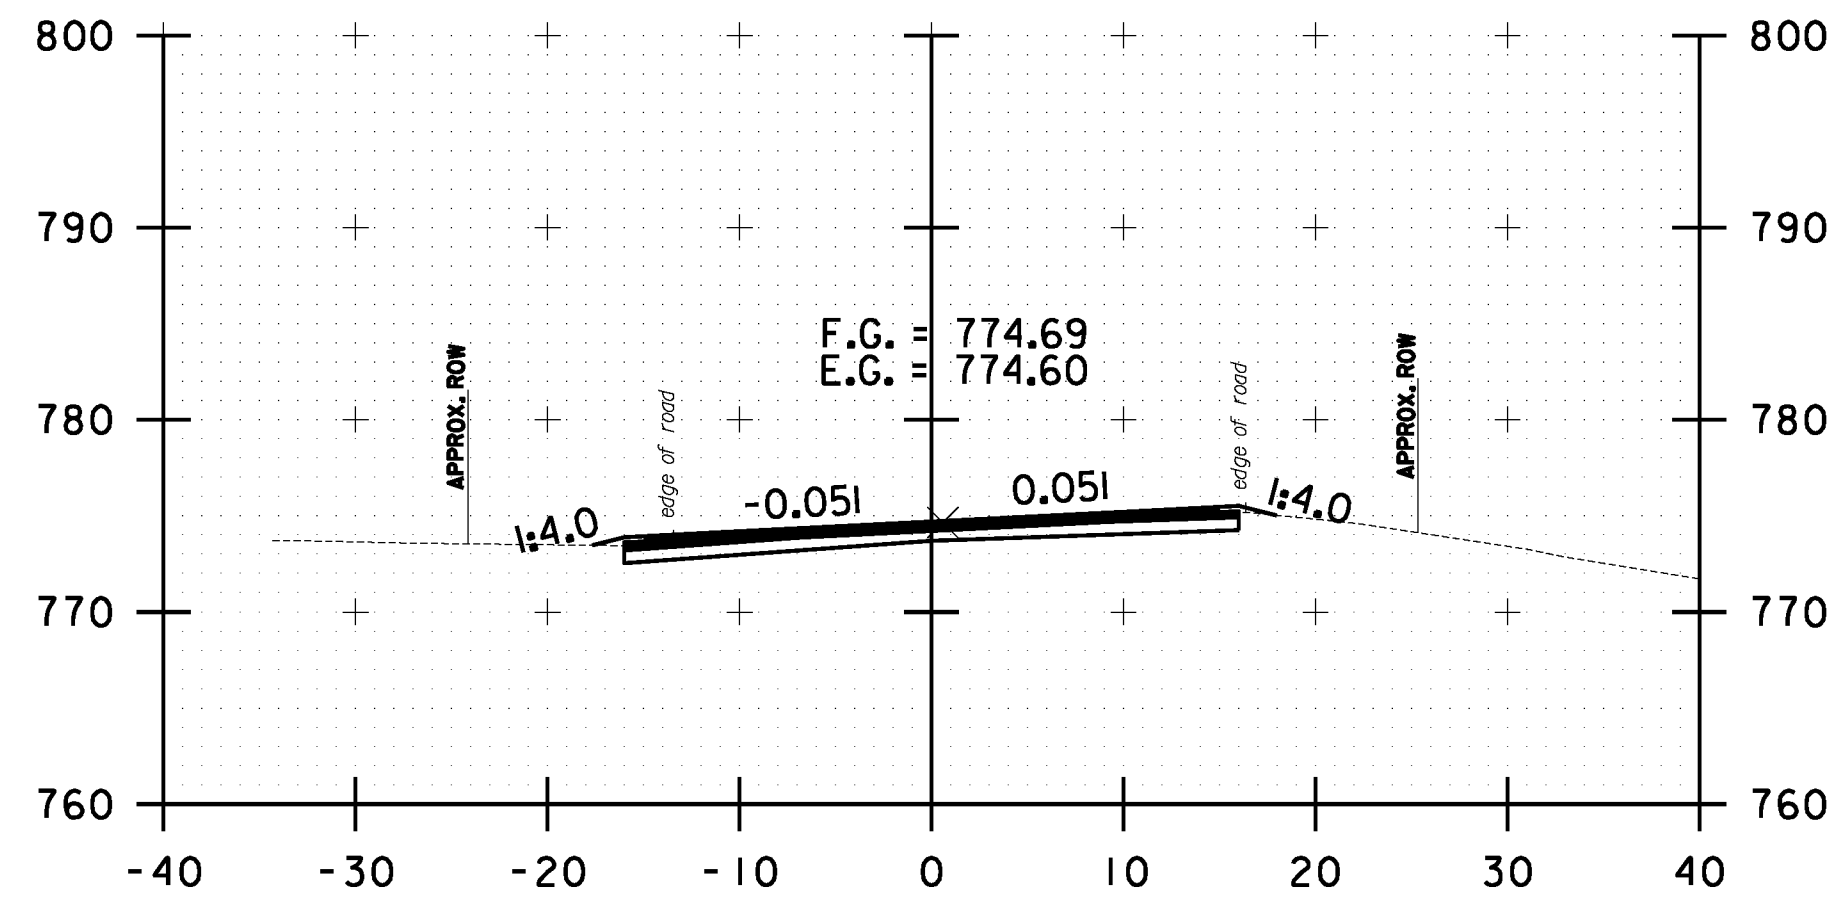


9+00.00

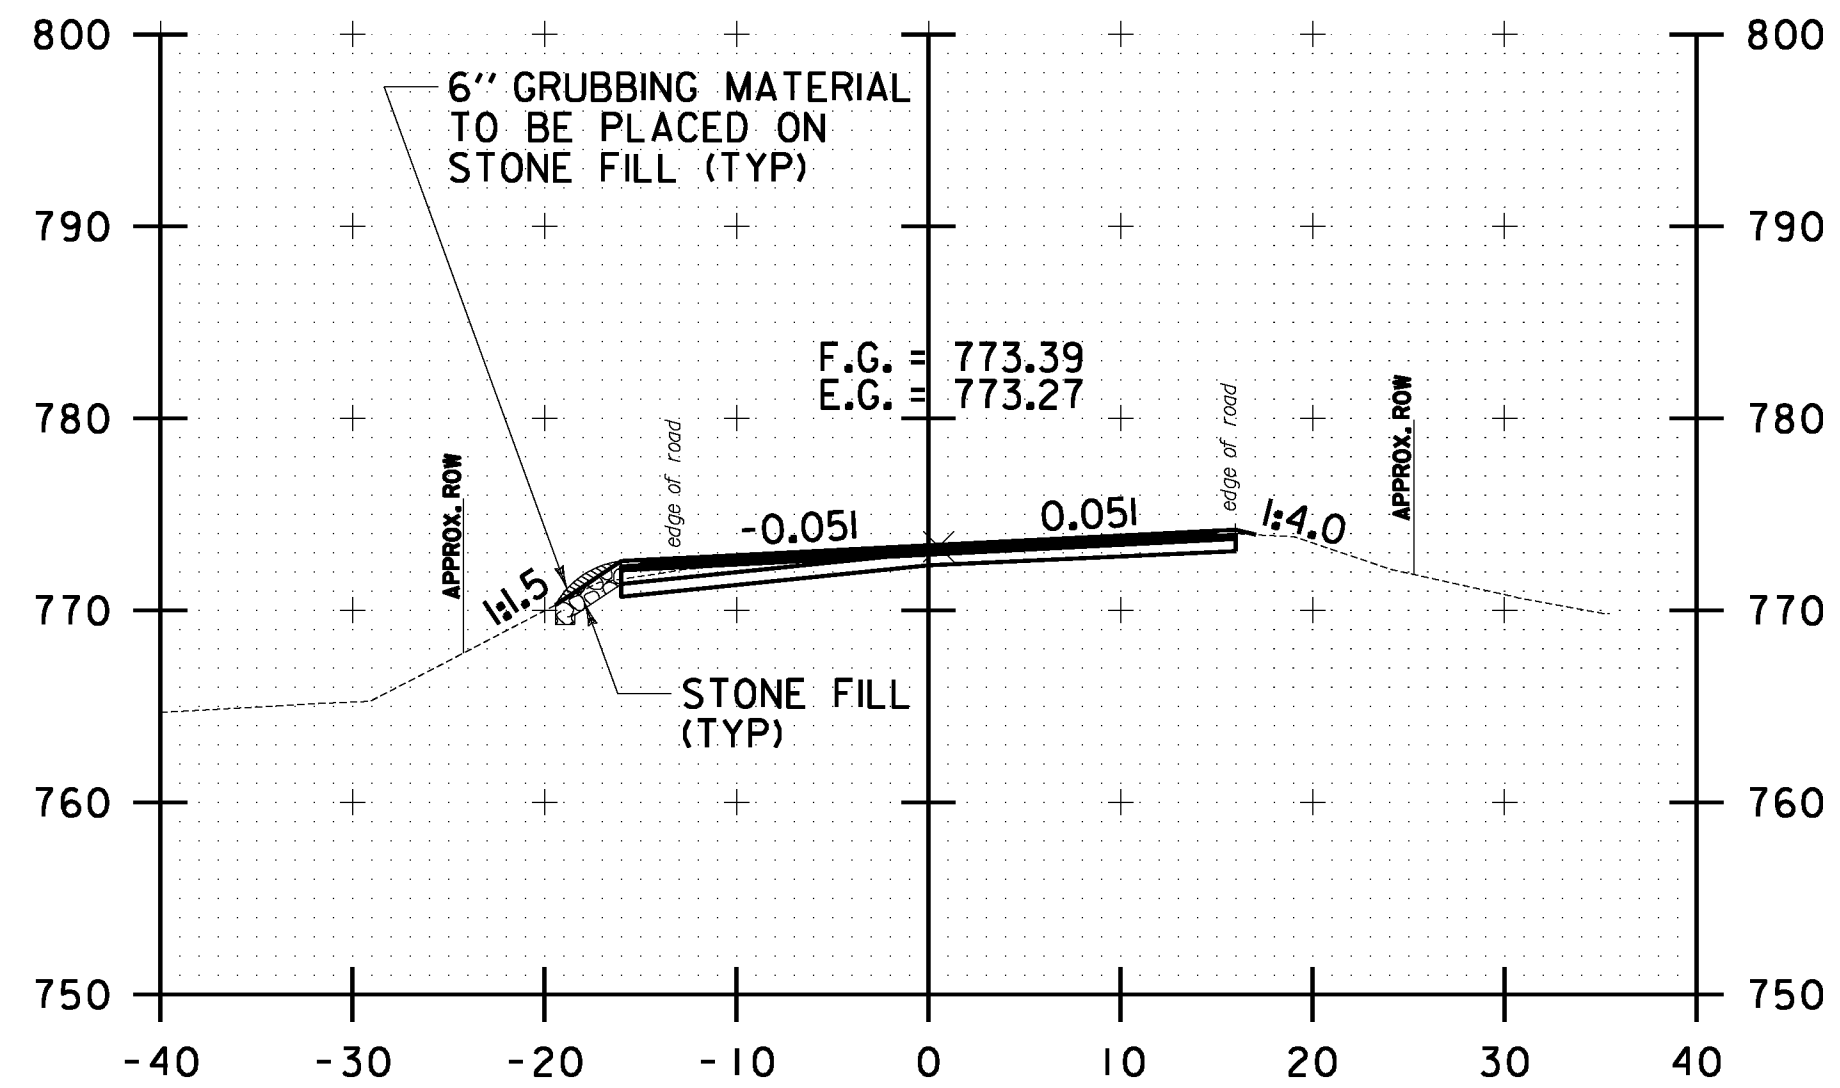

10+50.00

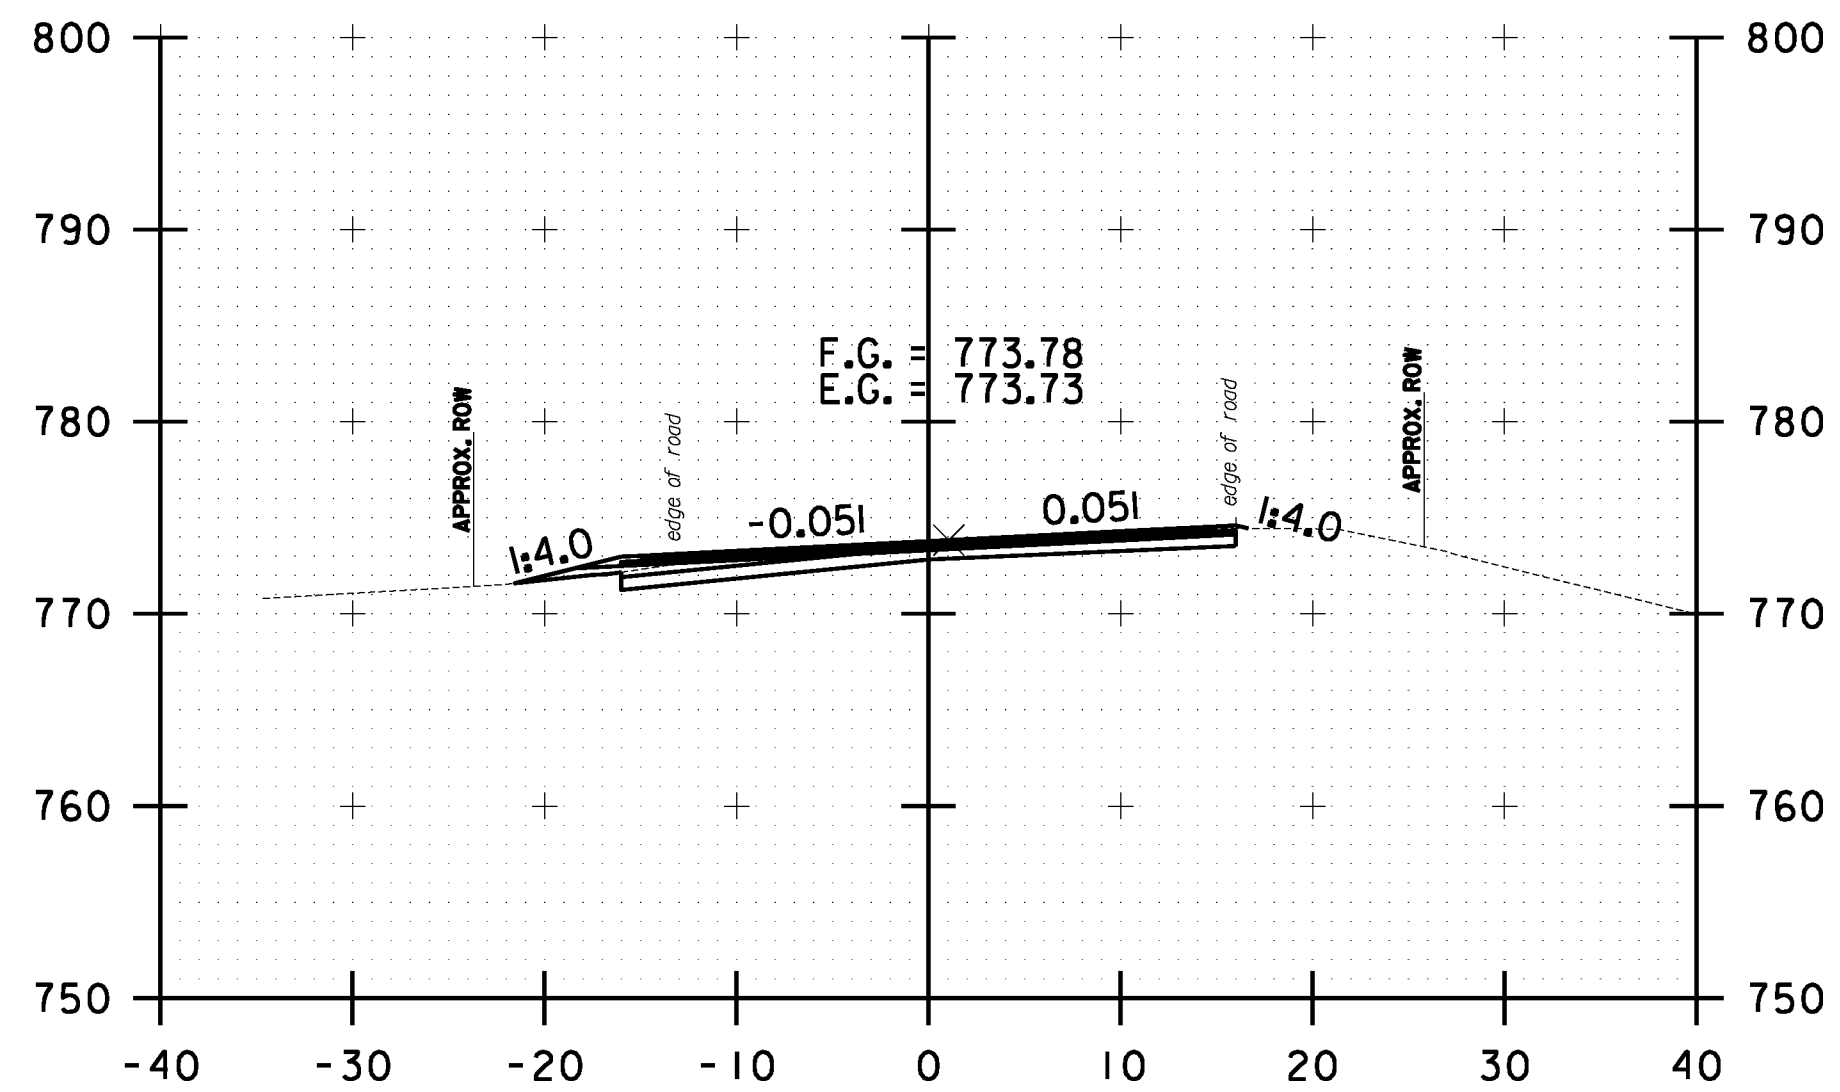

10+00.00

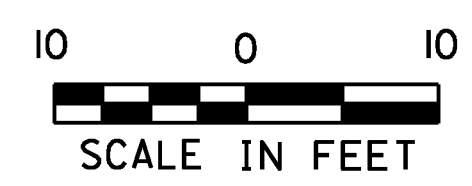

**WAITSFIELD
 CROSS SECTION
 SHEET #3**

| | |
|---------------------------------|-----------------------|
| PROJECT NAME: WARREN-WAITSFIELD | PLOT DATE: 12/20/2012 |
| PROJECT NUMBER: STP 2506(1) | DRAWN BY: W.G.P. |
| FILE NAME: p05b048.dgn | CHECKED BY: D.E.G. |
| PROJECT LEADER: D.E.G. | SHEET 259 OF 310 |
| DESIGNED BY: M.J.M. | |
| IPARM FILE: p05b048xs96.l | |