




FILE NAME: I:\1762\CA00\MSTN\STP\_2506\p05b048.Convect.Plans.dgn  
 DATE/TIME: 12/20/2012  
 USER: 4866

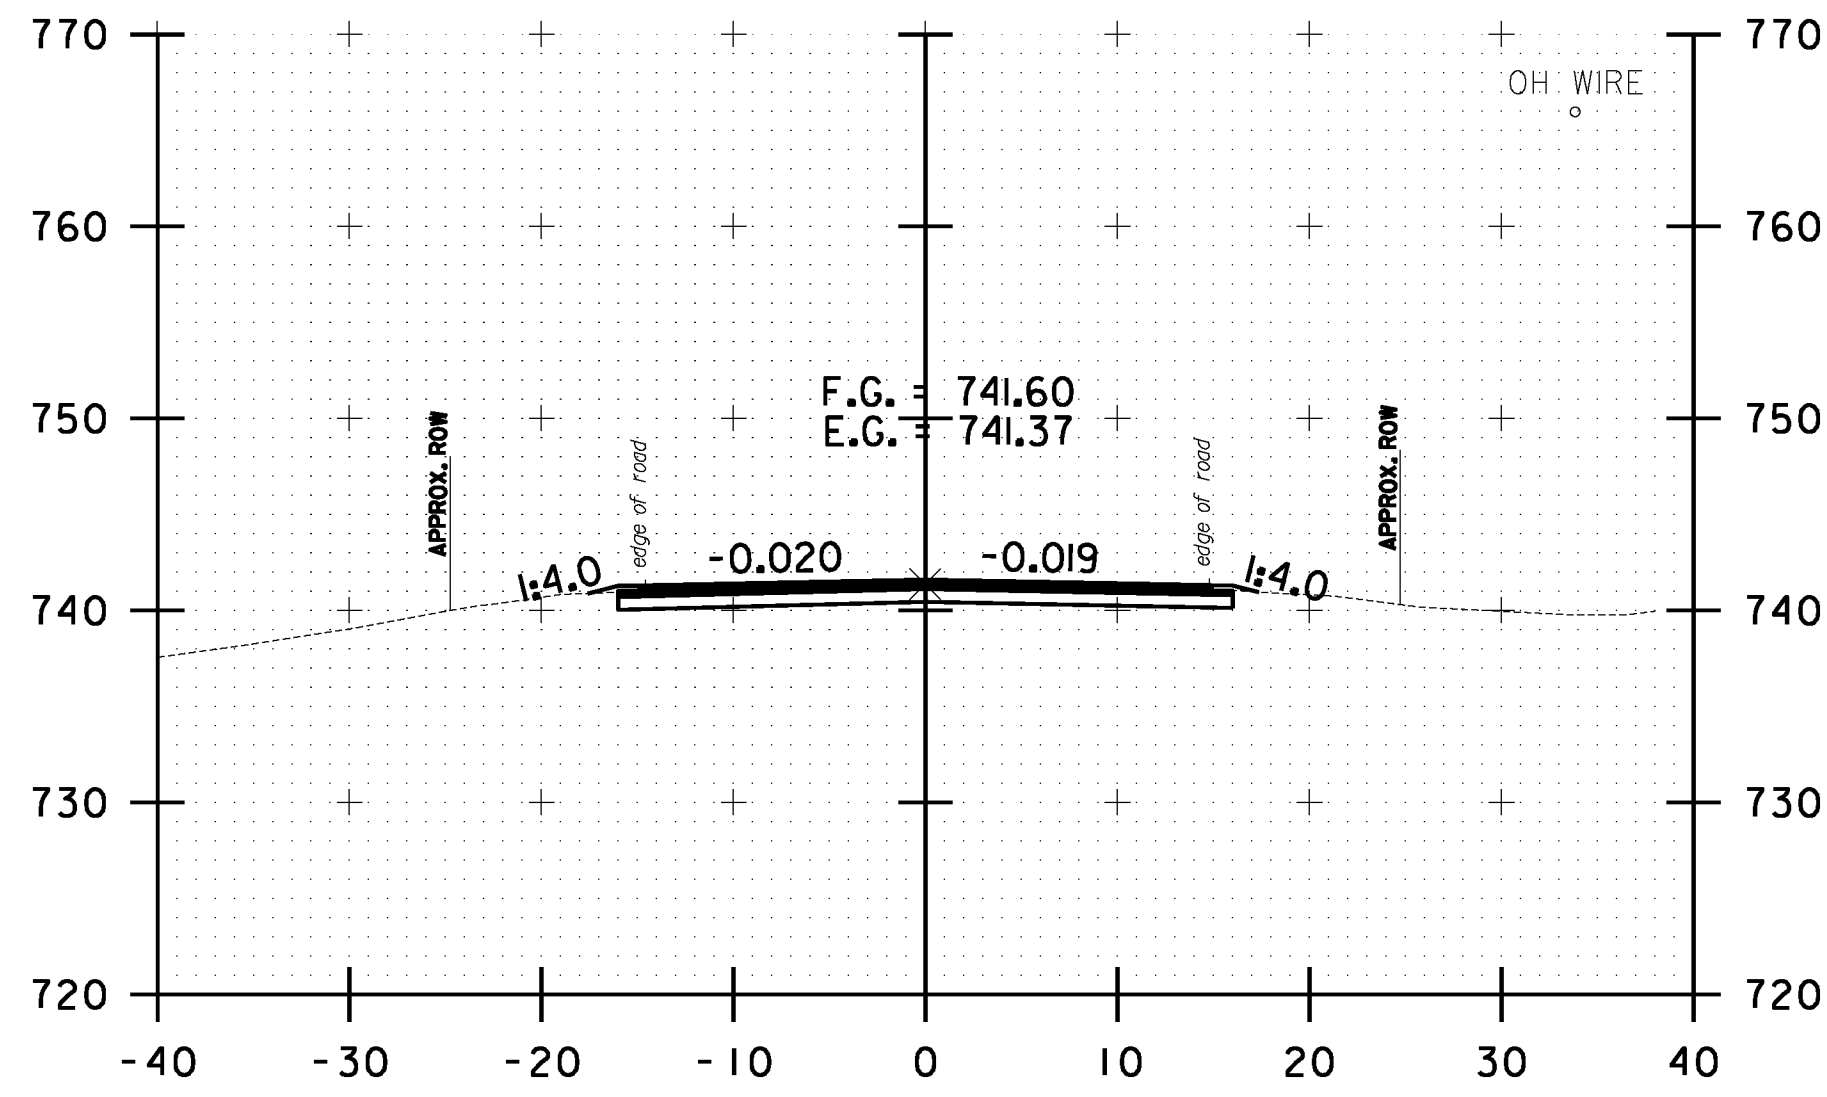


91+50.00

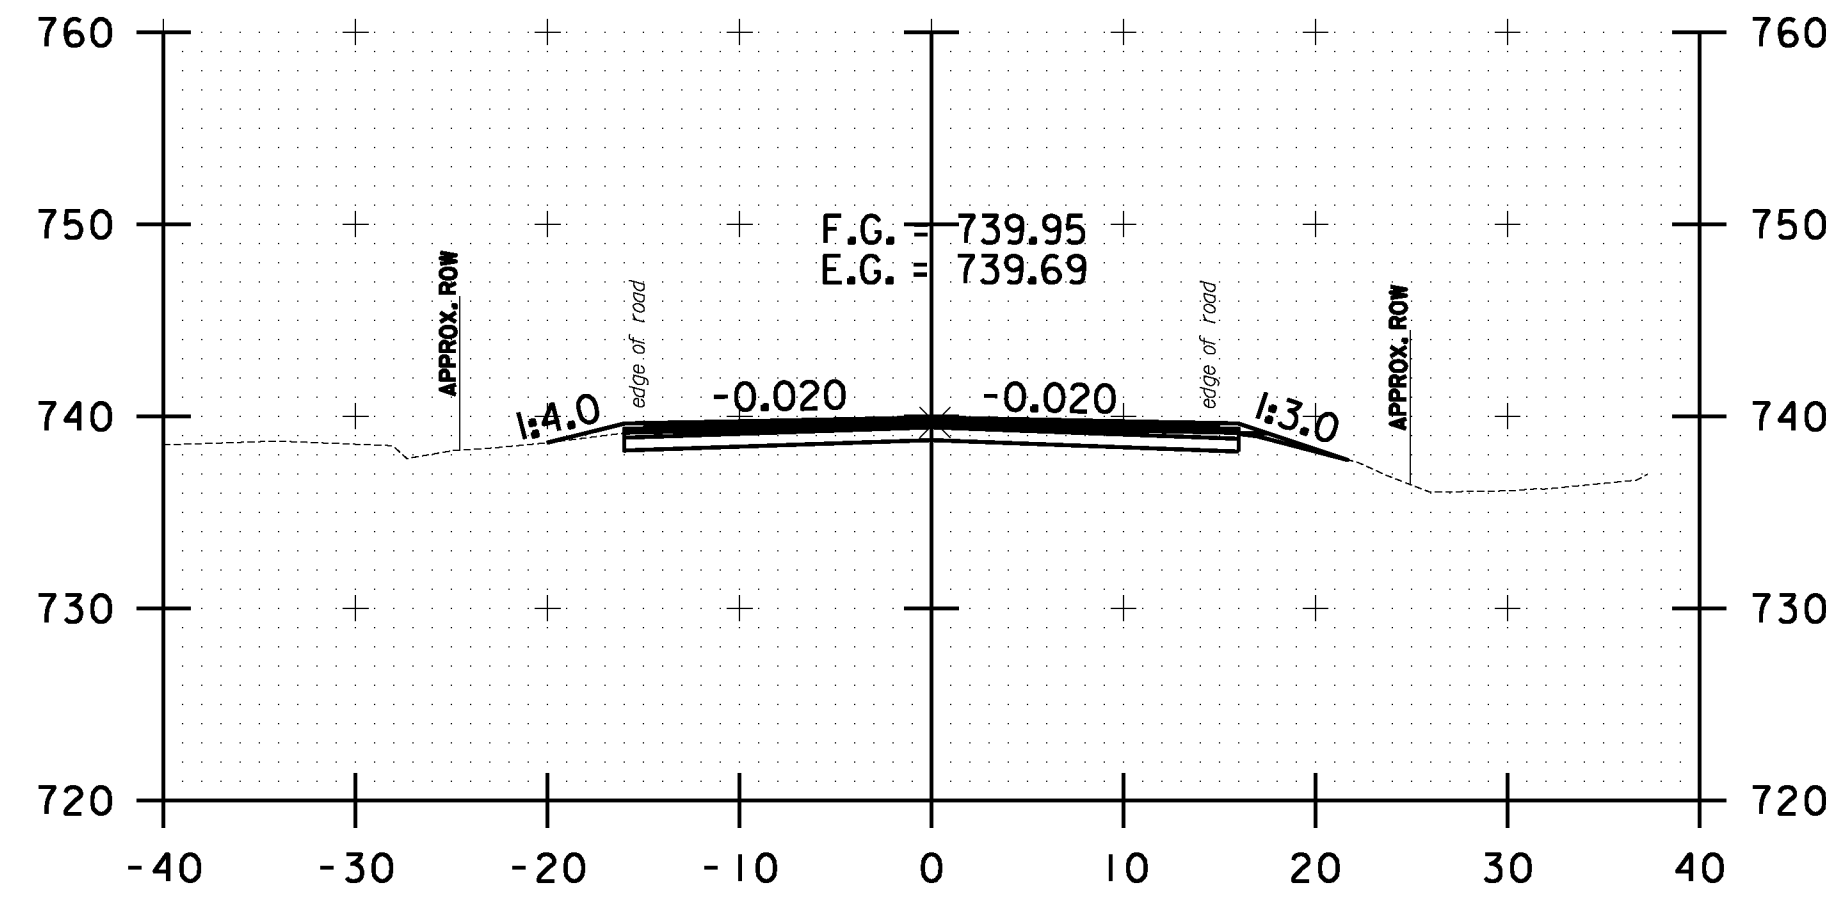


92+50.00

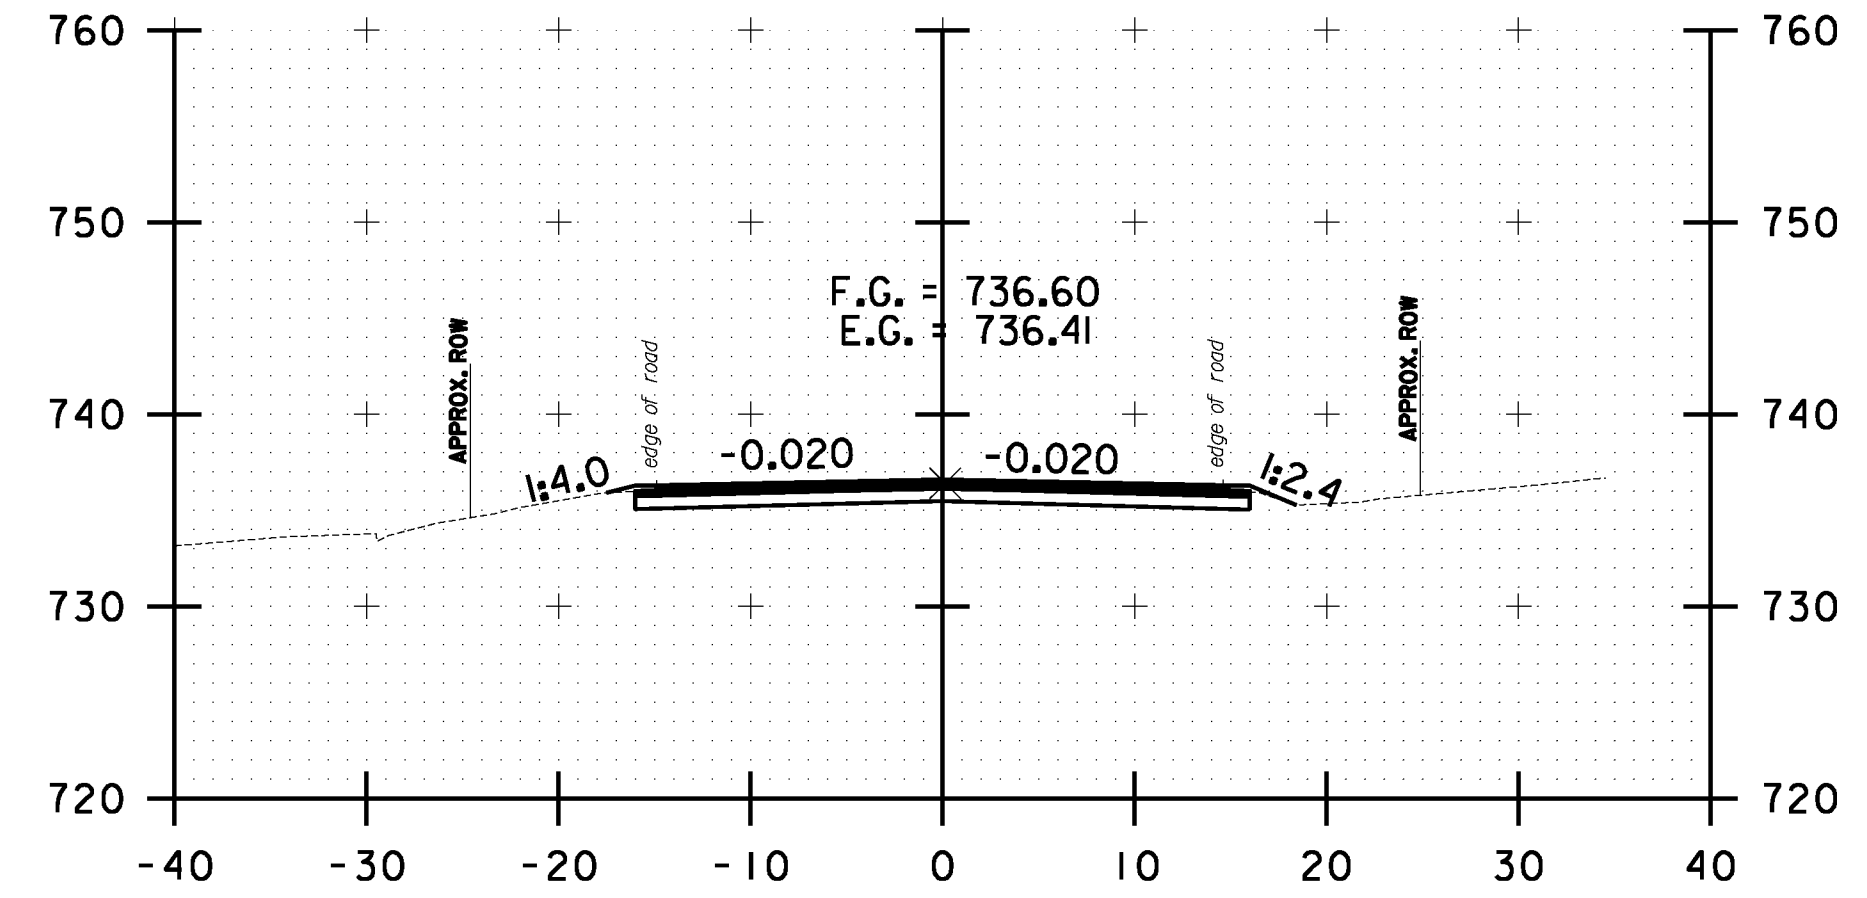


94+00.00

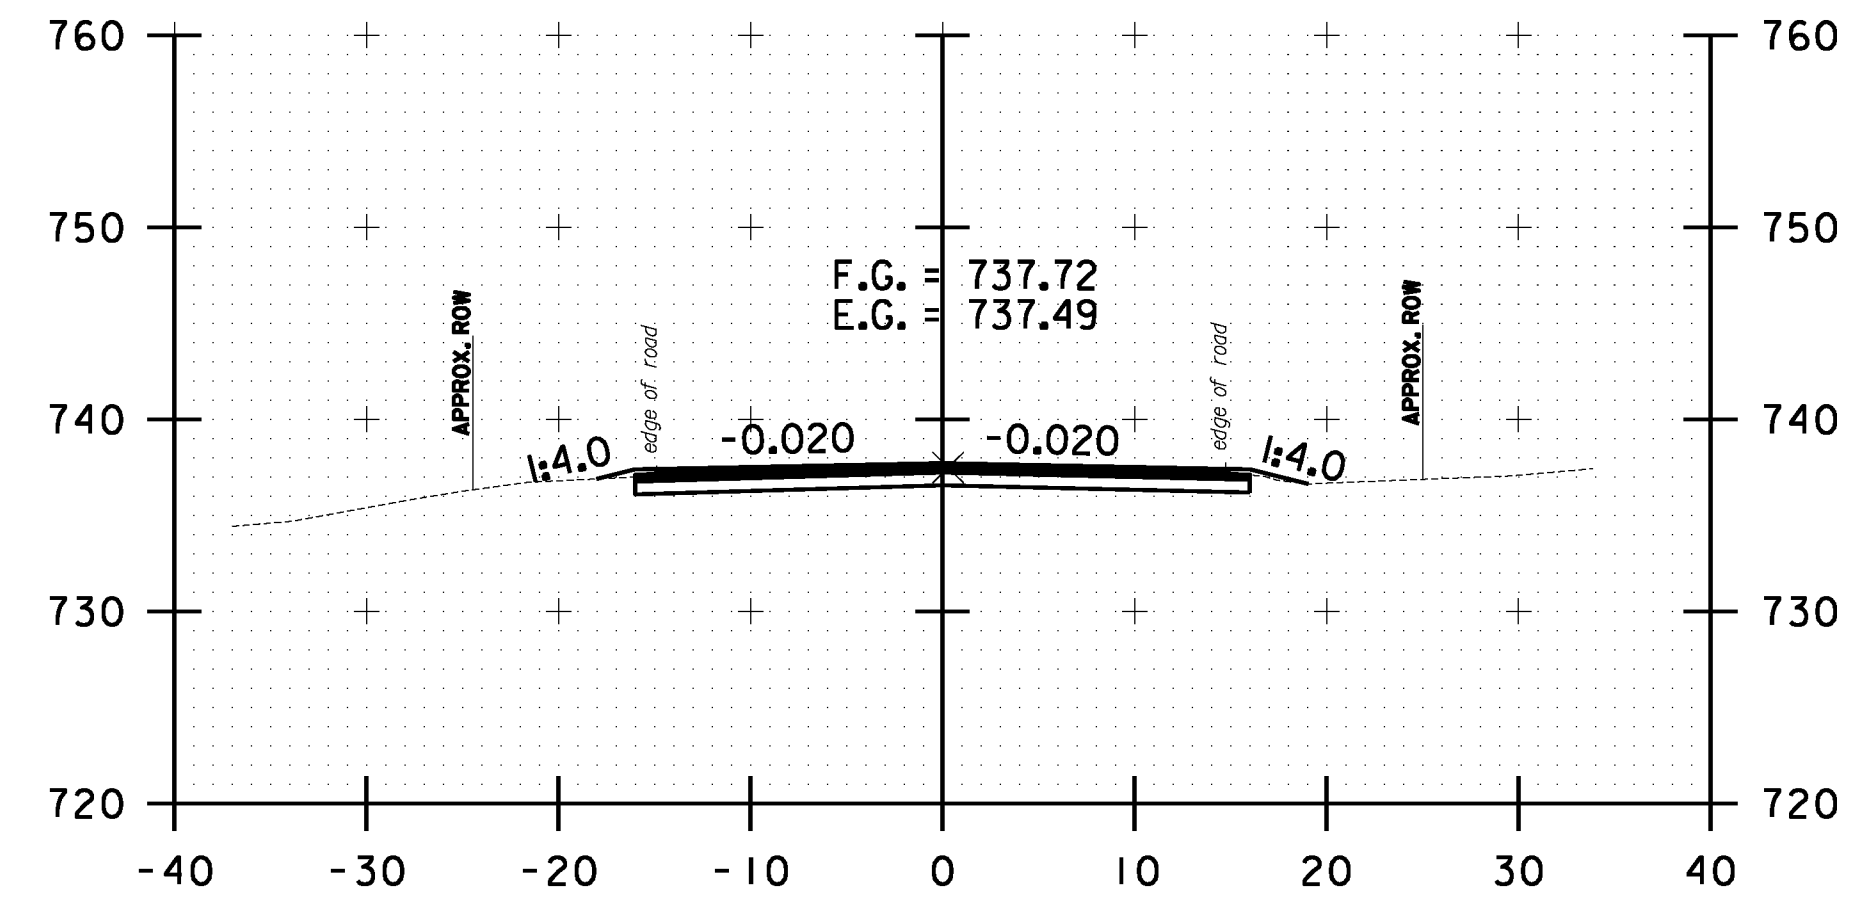


93+50.00

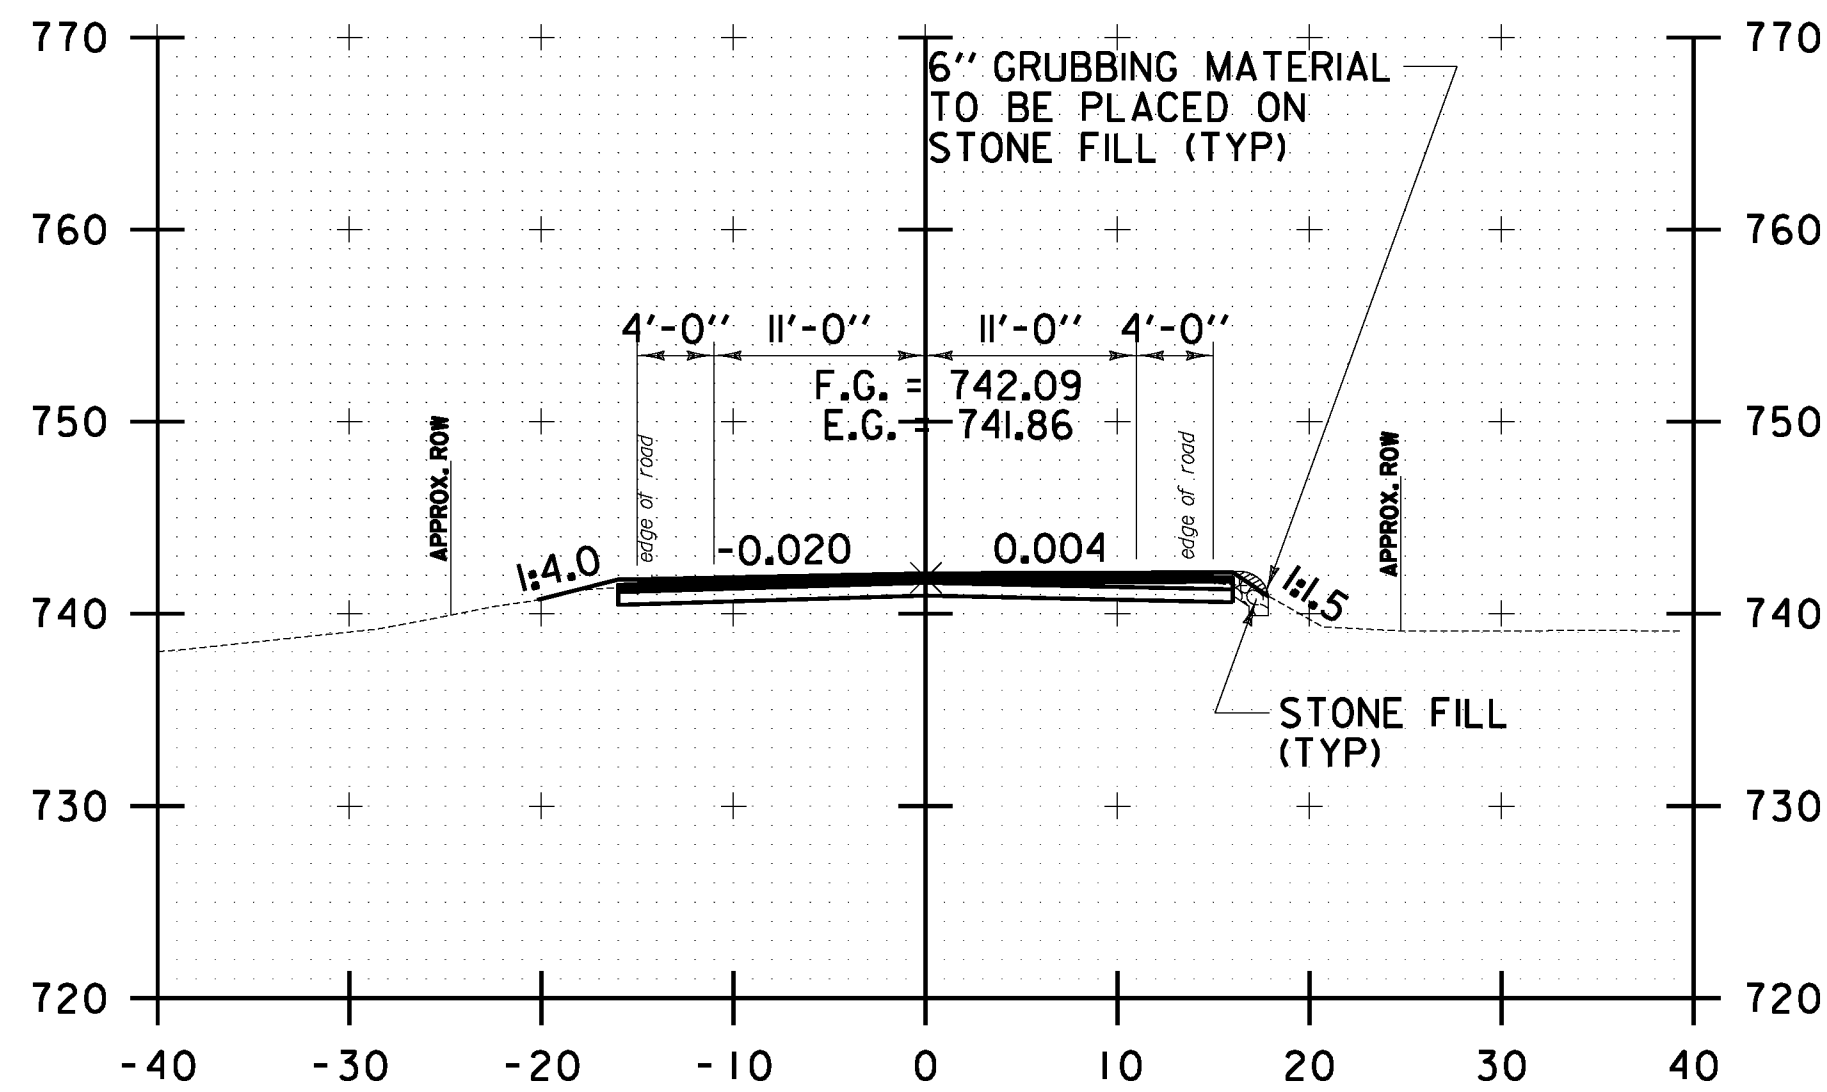


91+00.00

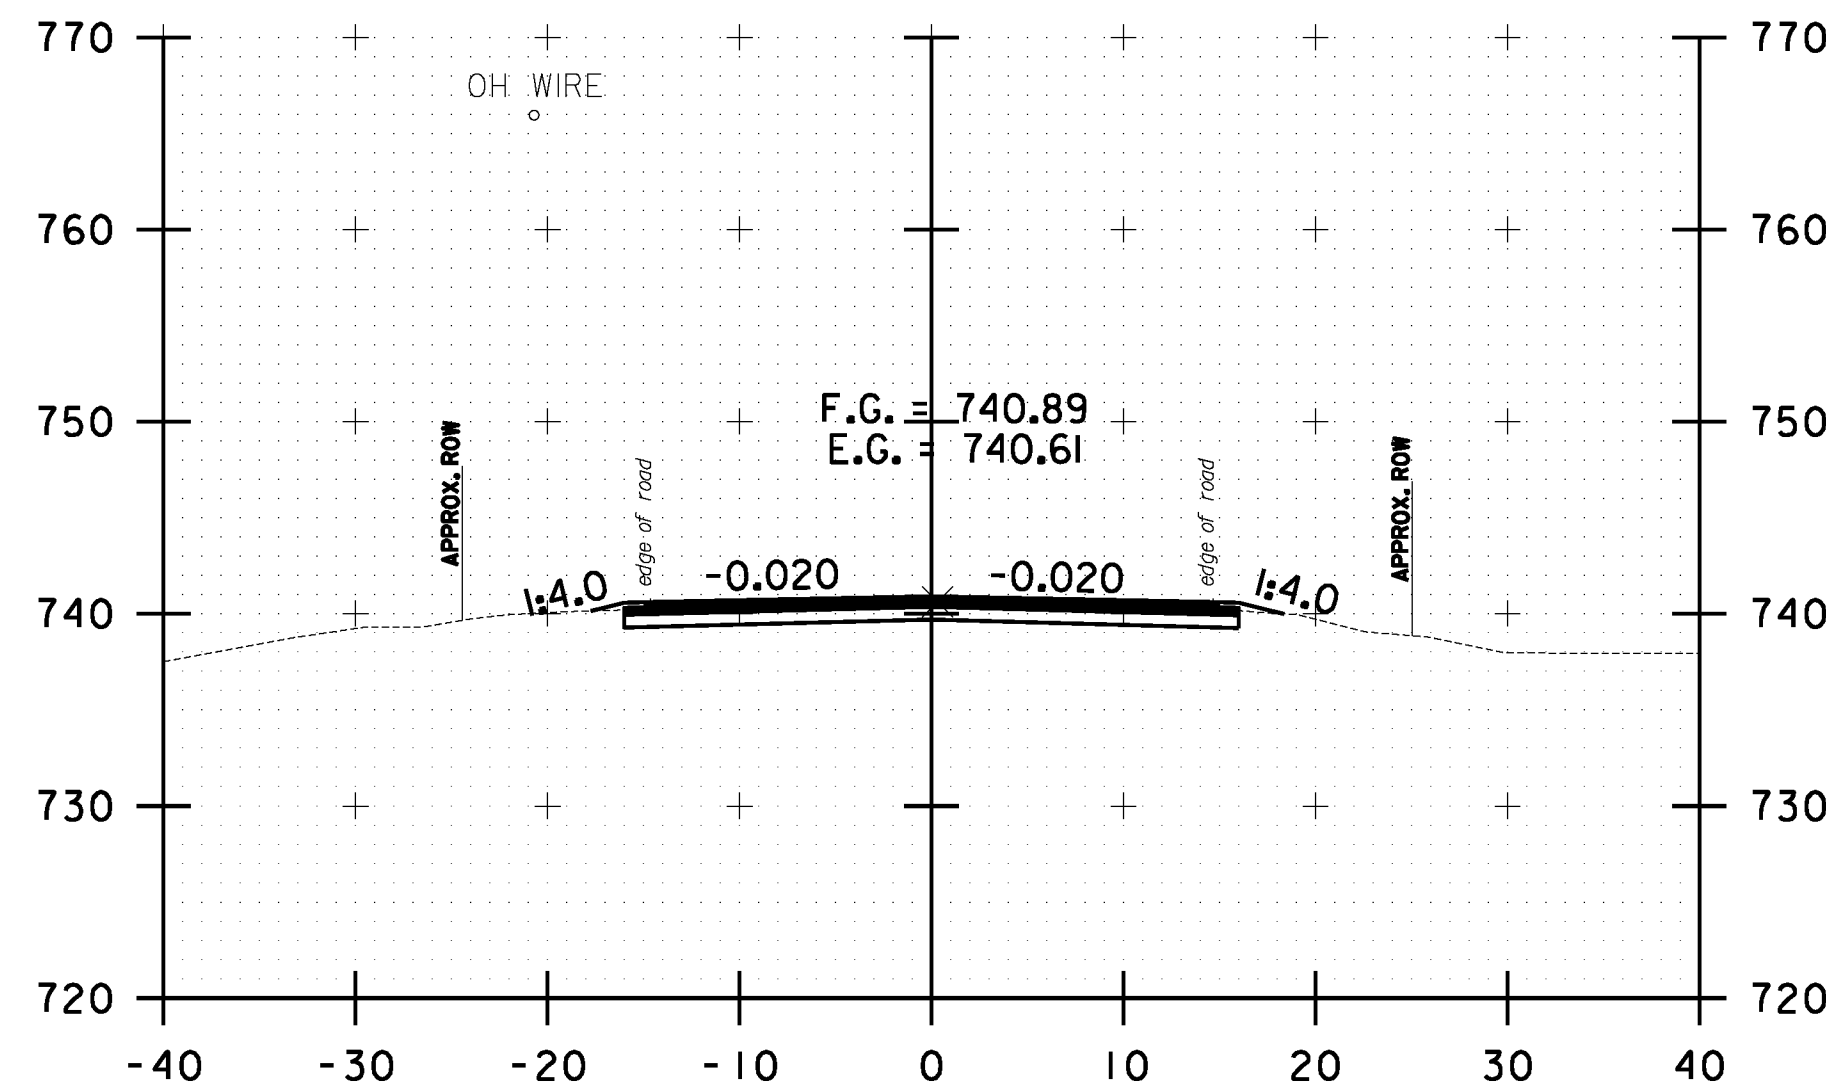

92+00.00

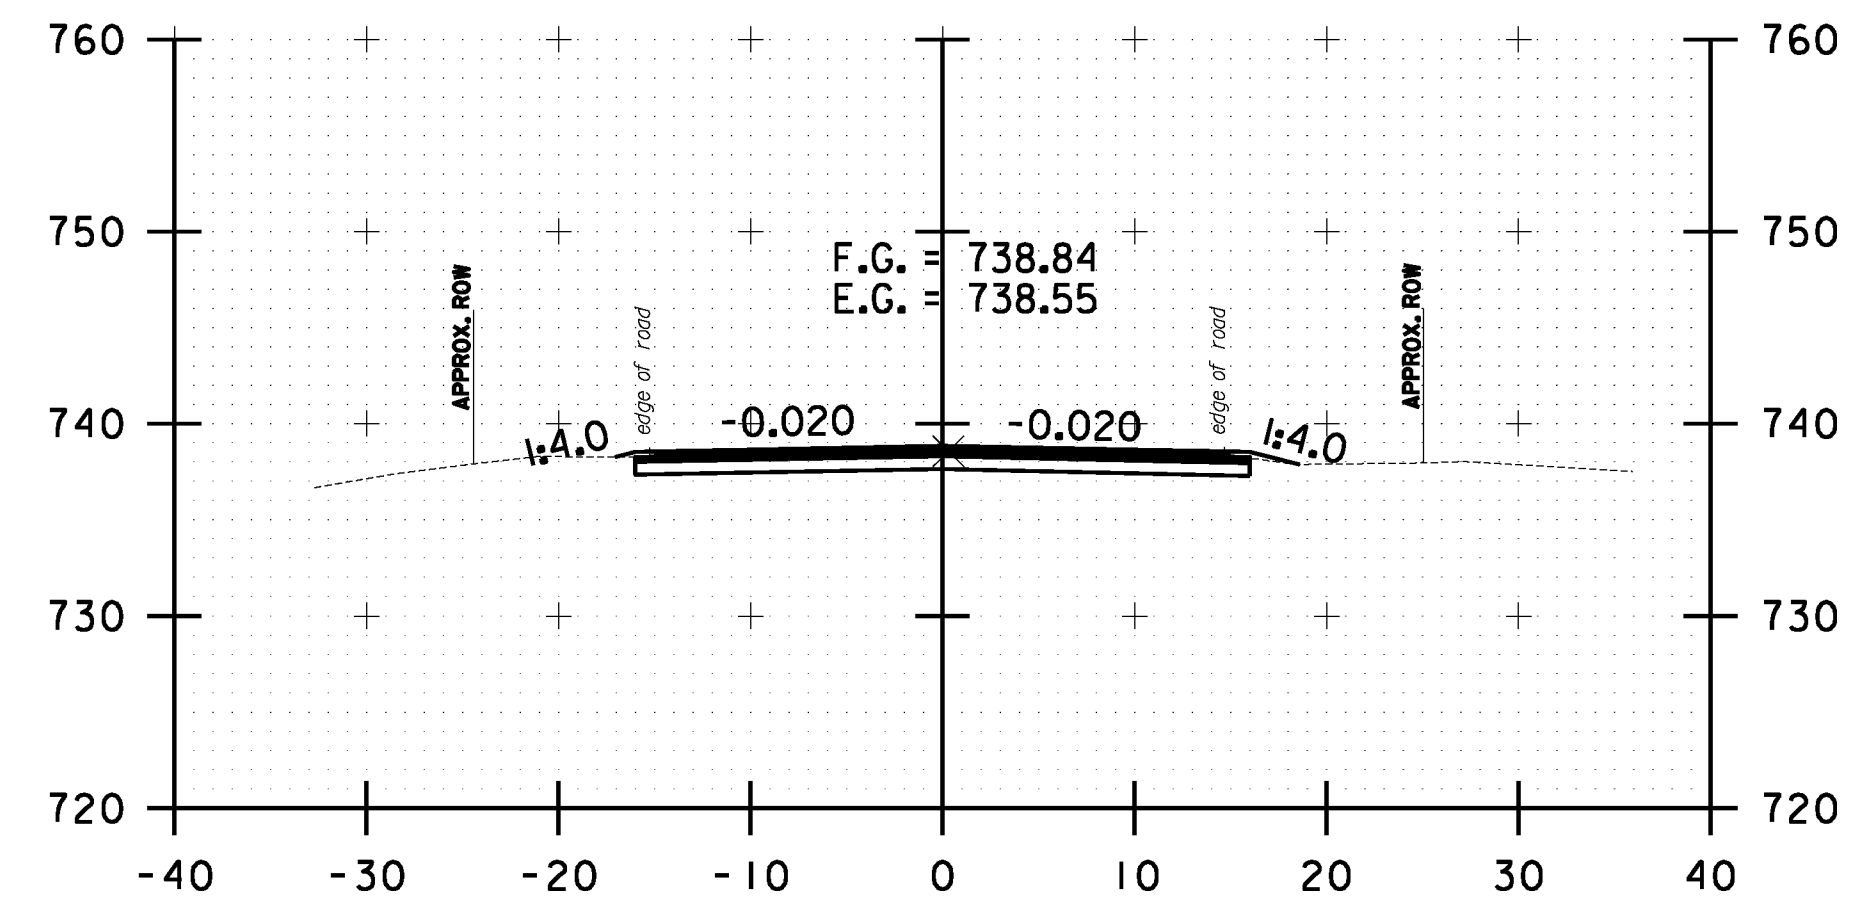

93+00.00

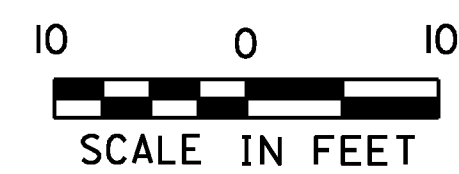

**WAITSFIELD  
CROSS SECTION  
SHEET #29**

PROJECT NAME: WARREN-WAITSFIELD

PROJECT NUMBER: STP 2506(1)

FILE NAME: p05b048.dgn

PROJECT LEADER: D.E.G.

DESIGNED BY: M.J.M.

IPARM FILE: p05b048xsl22.l

PLOT DATE: 12/20/2012

DRAWN BY: W.G.P.

CHECKED BY: D.E.G.

SHEET 285 OF 310