



BR 167 WARREN MM 1.495 = STA 78+93.60

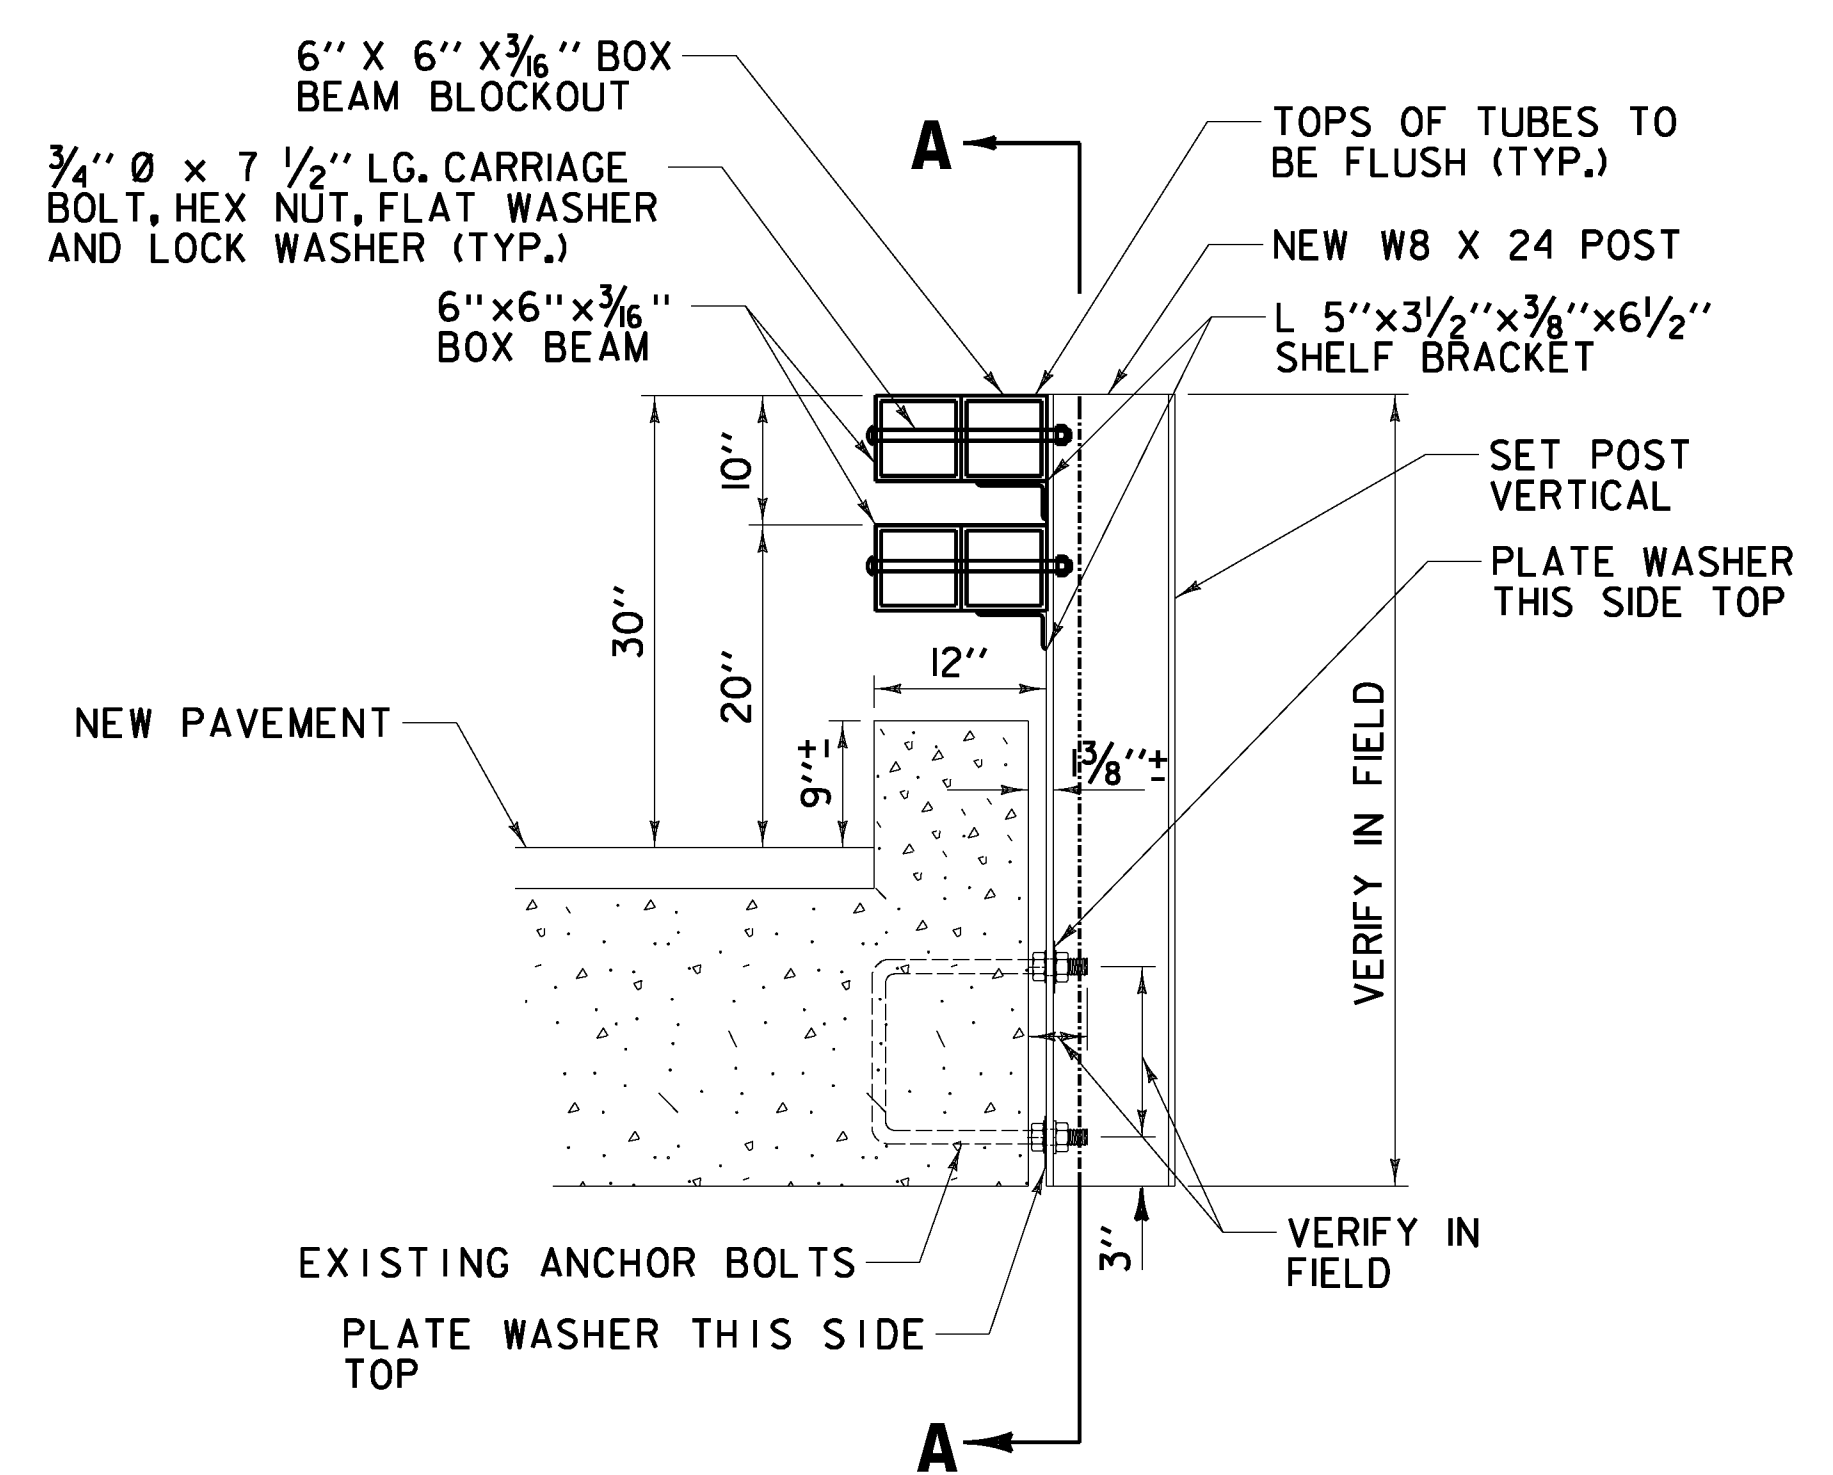

BRIDGE POST DETAIL NOTES

1. LOCATION OF EXISTING ANCHOR BOLTS TO BE VERIFIED IN THE FIELD BY THE CONTRACTOR PRIOR TO ORDERING BRIDGE POSTS.
2. POSTS SHALL BE SHOP CUT AND DRILLED PRIOR TO GALVANIZING.

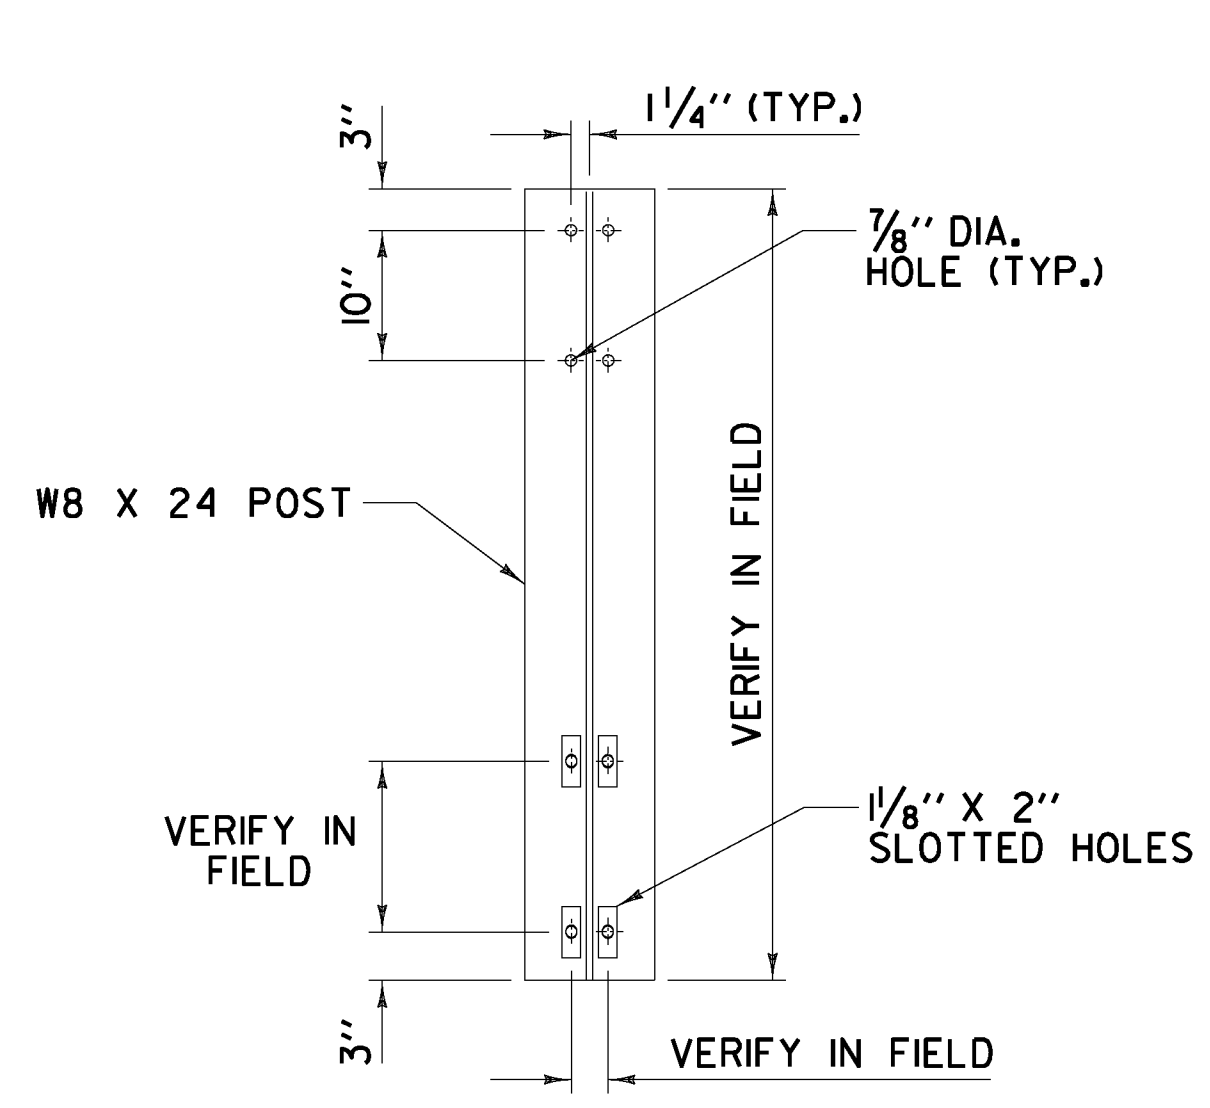

SECTION A-A

BRIDGE POST DETAIL


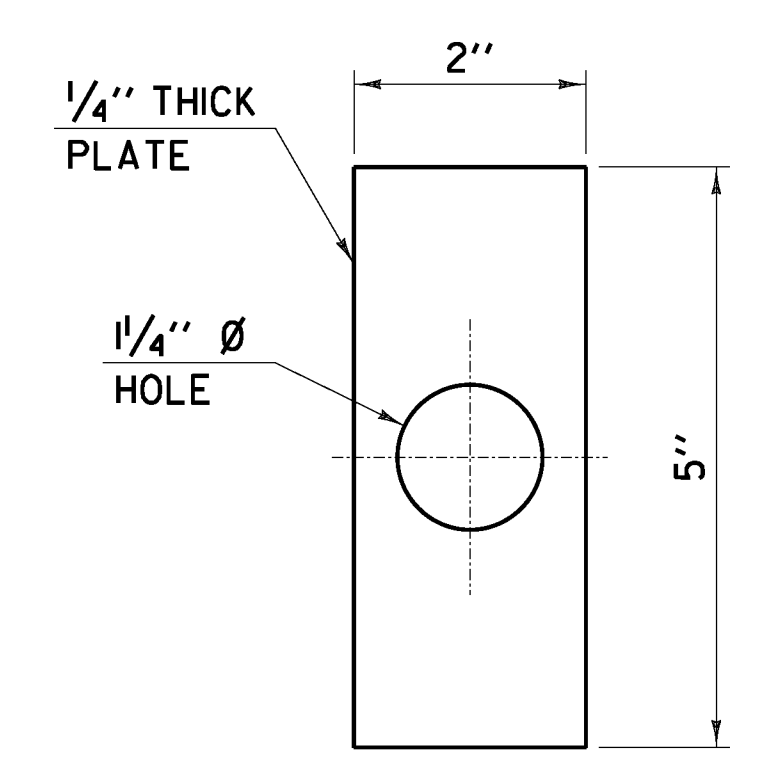


PLATE WASHER DETAIL

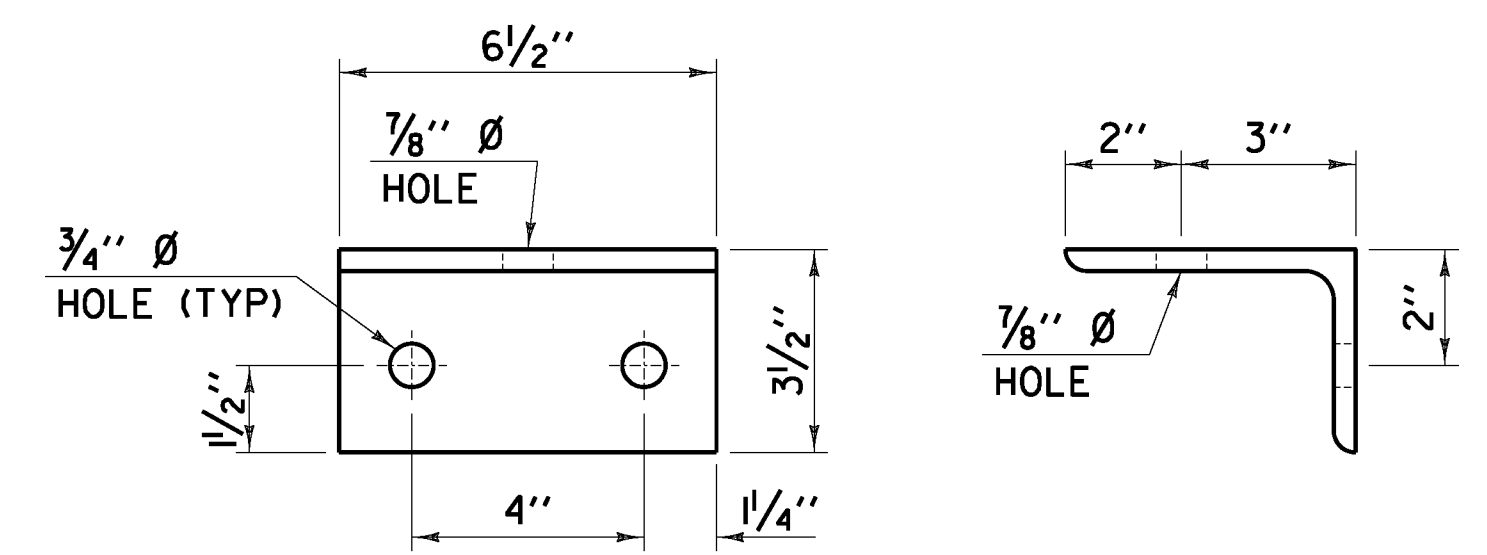

SHELF BRACKET DETAIL

NOT TO SCALE

**BRIDGE
DETAIL
SHEET #2**

| | |
|-----------------|---------------------|
| PROJECT NAME: | WARREN - WAITSFIELD |
| PROJECT NUMBER: | STP 2506(1) |
| FILE NAME: | p05b048.dgn |
| PROJECT LEADER: | D.E.G. |
| DESIGNED BY: | M.J.M. |
| IPARM FILE: | p05b048bd+2.i |
| PLOT DATE: | 12/20/2012 |
| DRAWN BY: | W.G.P. |
| CHECKED BY: | D.E.G. |
| SHEET | 306 OF 310 |

FILE NAME: U:\1762\CADD\N\STP\2506\p05b048_Concrete_Plan.dgn
 DATE/TIME: 12/20/2012 10:46:56
 USER: WGP