

BR 169 WARREN MM 3.332 = STA 175+92.96



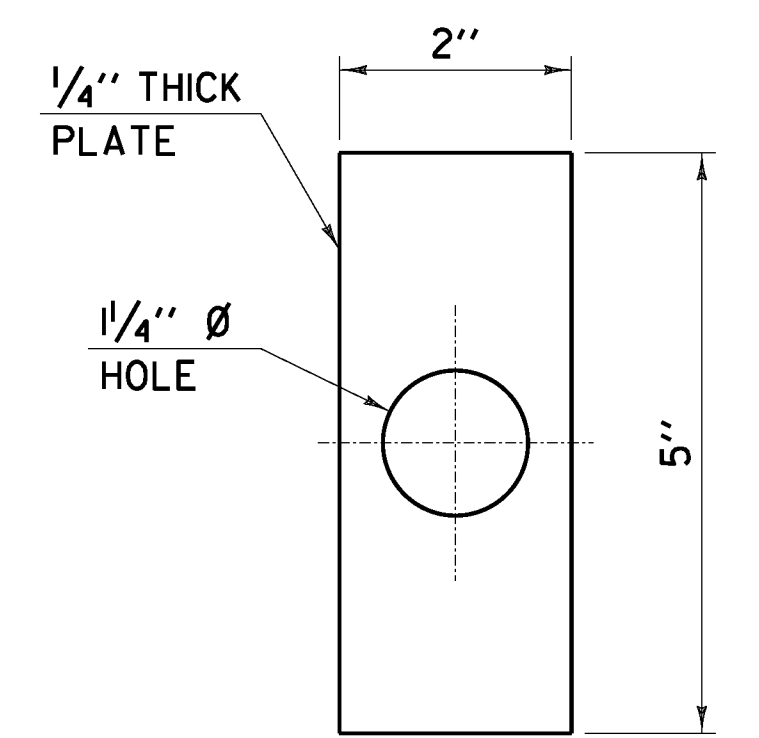


PLATE WASHER DETAIL

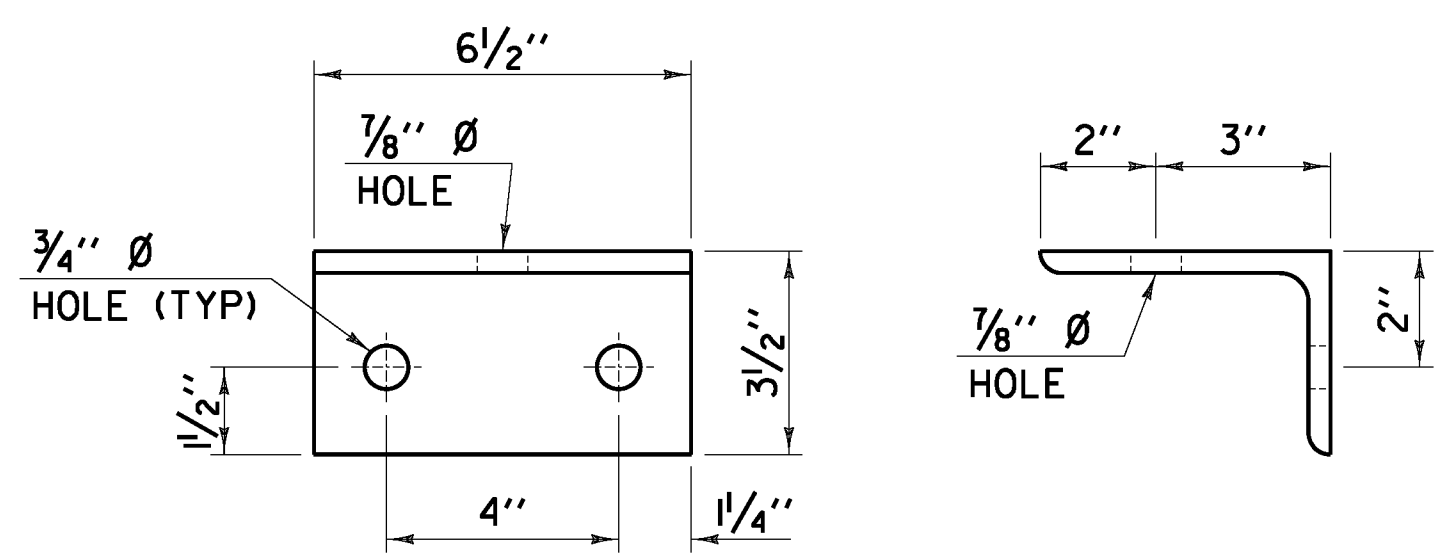


SHELF BRACKET DETAIL

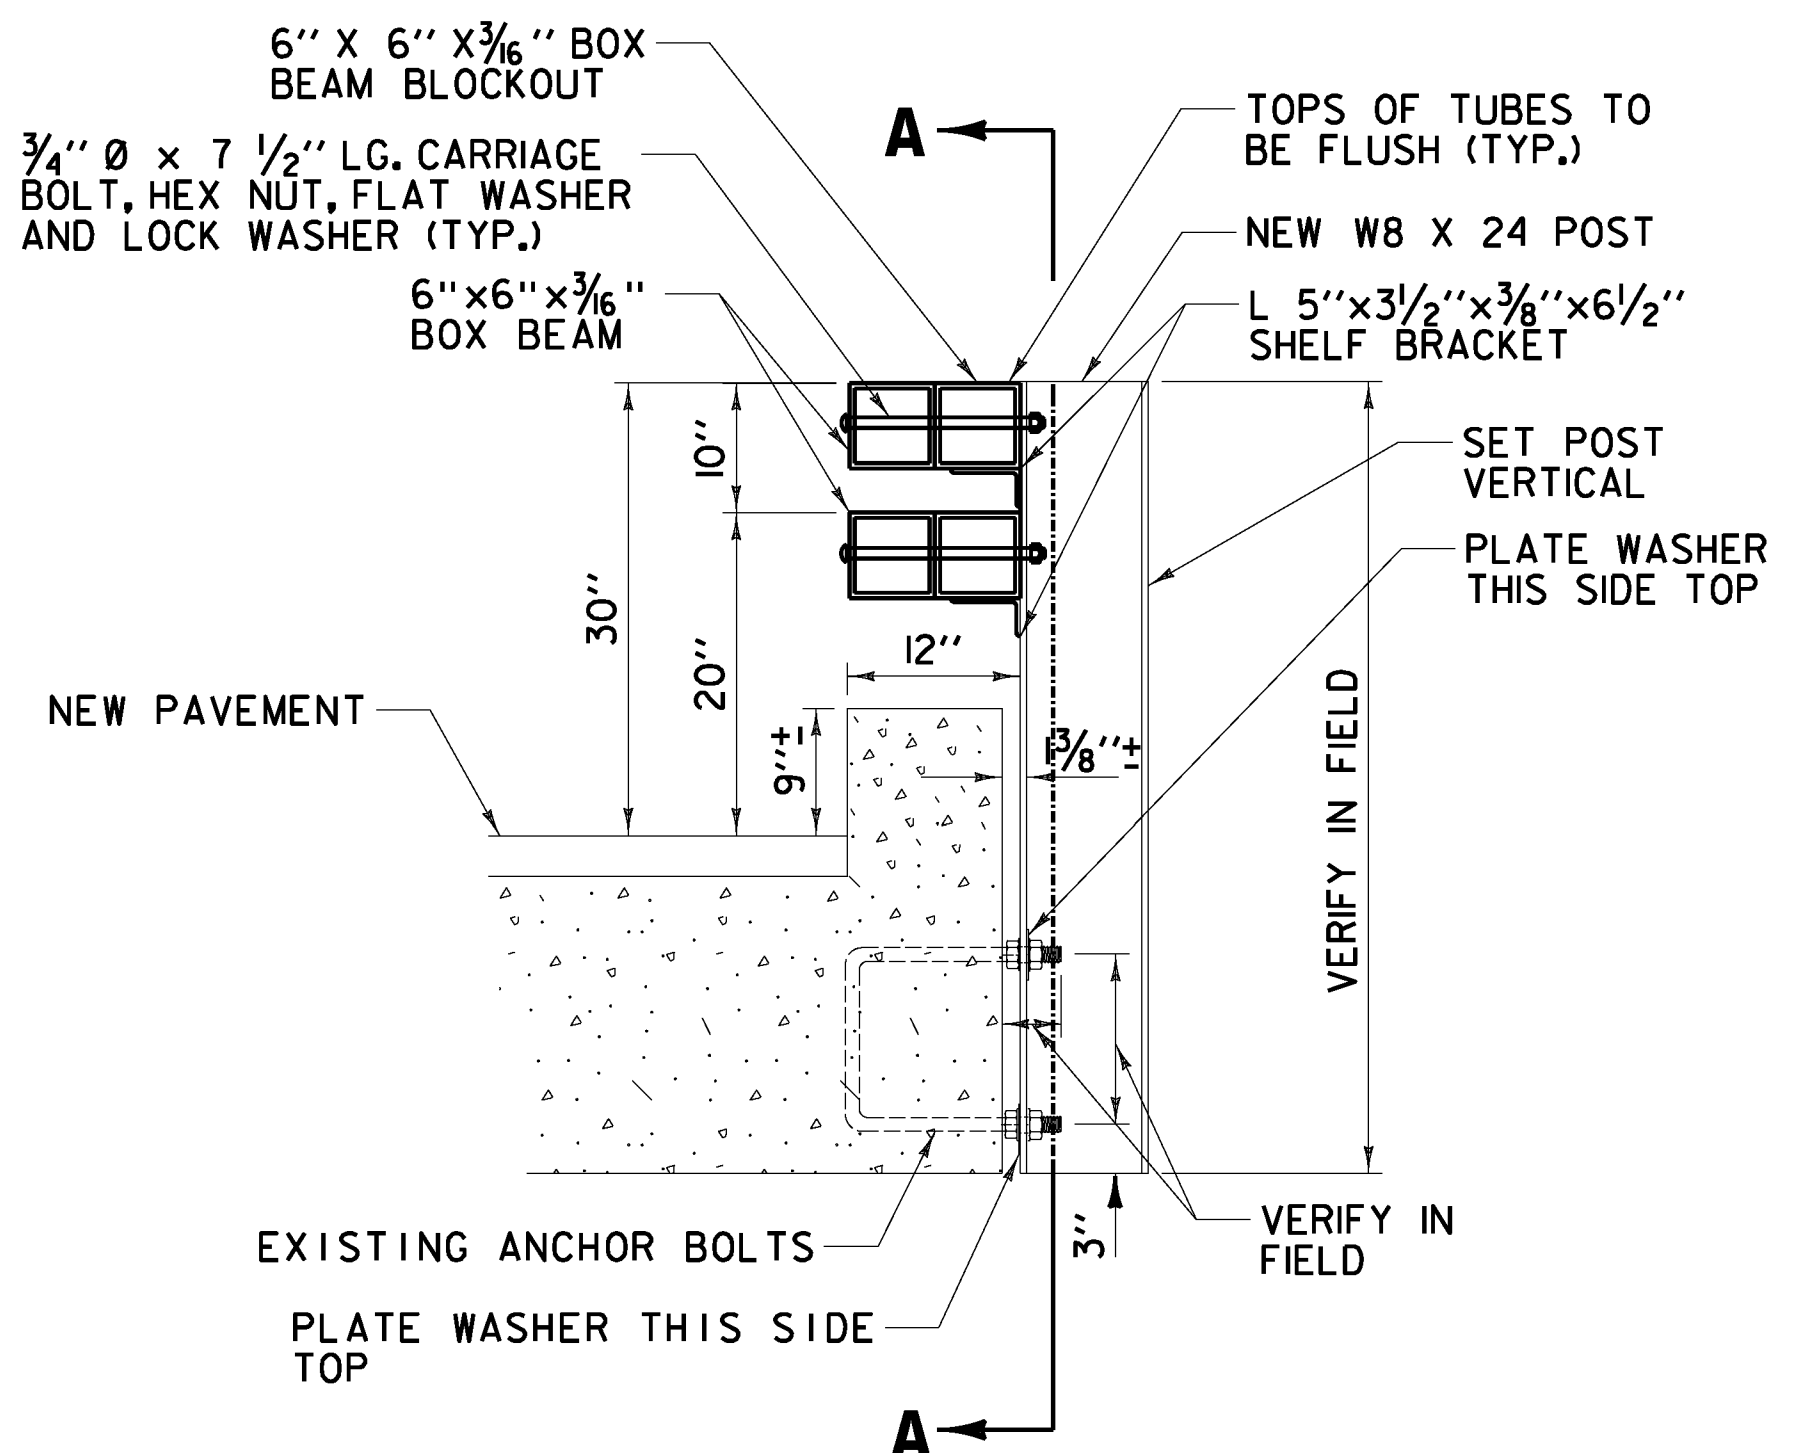

BRIDGE POST DETAIL NOTES

1. LOCATION OF EXISTING ANCHOR BOLTS TO BE VERIFIED IN THE FIELD BY THE CONTRACTOR PRIOR TO ORDERING BRIDGE POSTS.
2. POSTS SHALL BE SHOP CUT AND DRILLED PRIOR TO GALVANIZING.

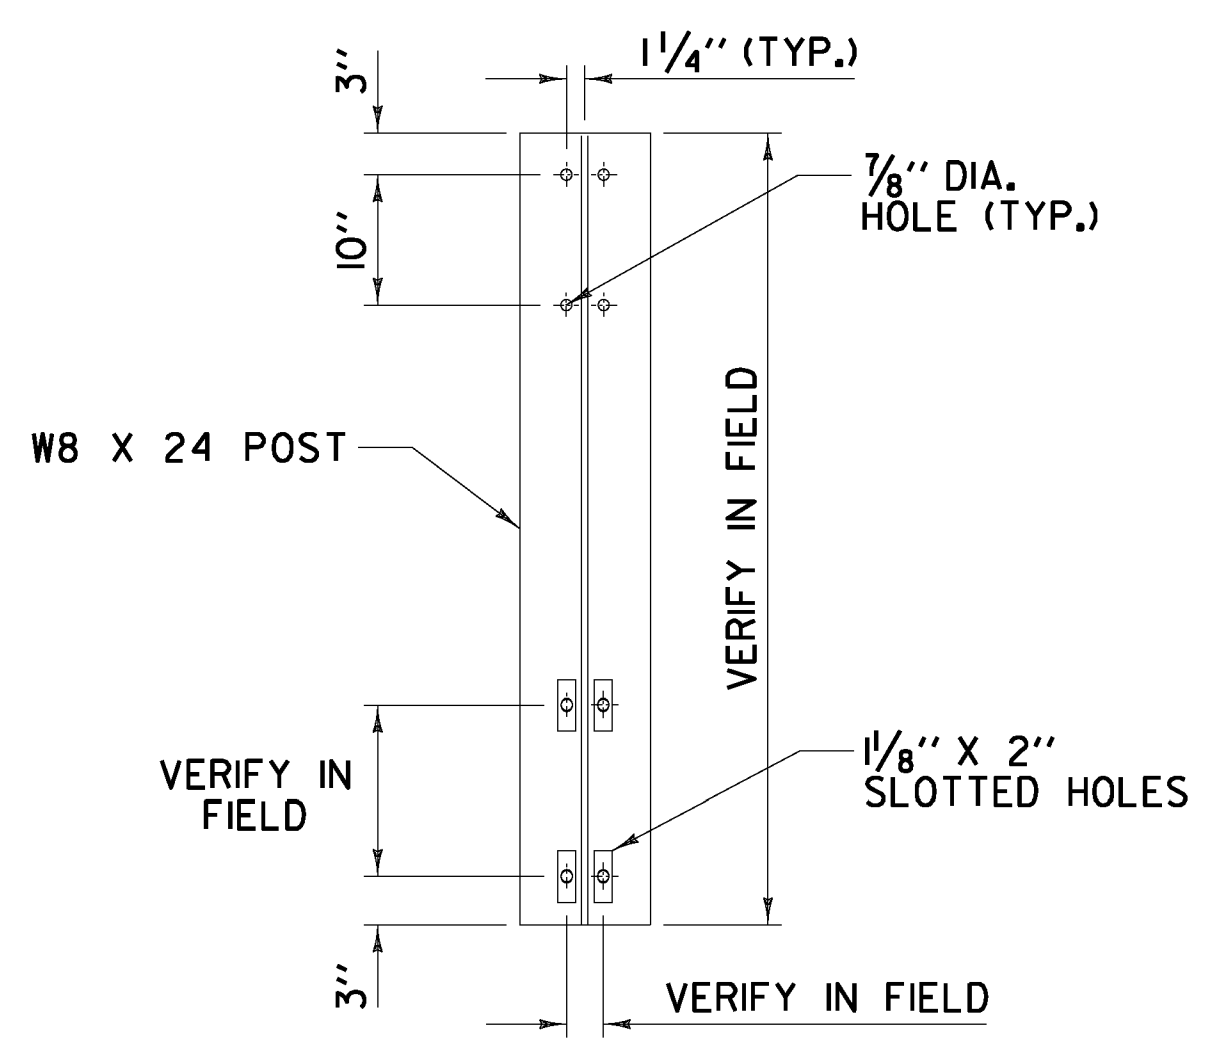

**SECTION A-A
BRIDGE POST DETAIL**

NOT TO SCALE

**BRIDGE
DETAIL
SHEET #3**

PROJECT NAME:	WARREN - WAITSFIELD
PROJECT NUMBER:	STP 2506(I)
FILE NAME:	p05b048.dgn
PROJECT LEADER:	D.E.G.
DESIGNED BY:	M.J.M.
IPARM FILE:	p05b048bd+3.i
PLOT DATE:	12/20/2012
DRAWN BY:	W.G.P.
CHECKED BY:	D.E.G.
SHEET	307 OF 310

FILE NAME = U:\1762\CADD\KSTIN\STP_2506\p05b048_Contract_Plan.dgn
 DATE/TIME = 12/20/2012 10:48:48 AM
 USER = 4866