

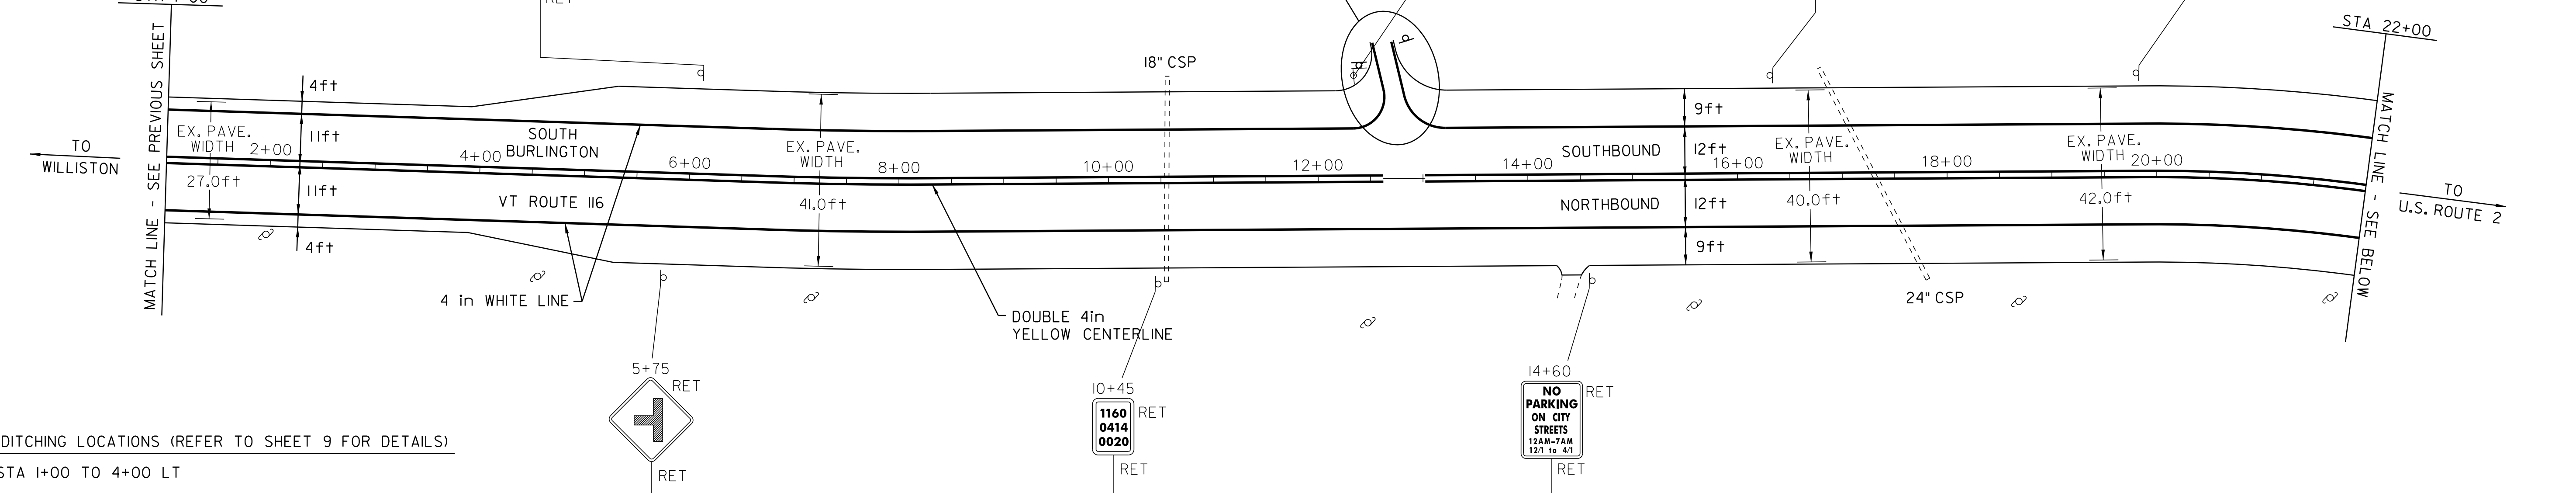


- TEMPORARY 4in YELLOW LINE (PAINT)
4in YELLOW LINE
- STA 1+00 TO 43+00 SOLID LT&RT
- STA 12+92 DOUBLE SOLID LT
- TEMPORARY 4in WHITE LINE (PAINT)
4in WHITE LINE
- STA 1+00 TO 43+00 SOLID LT&RT
- TEMPORARY LETTER OR SYMBOL (PAINT)
LETTER OR SYMBOL
- STA 12+92 LT "STOP"
- TEMPORARY 24in STOP BAR (PAINT)
24in STOP BAR
- STA 12+92 LT TH #10

REMOVING SIGNS
3

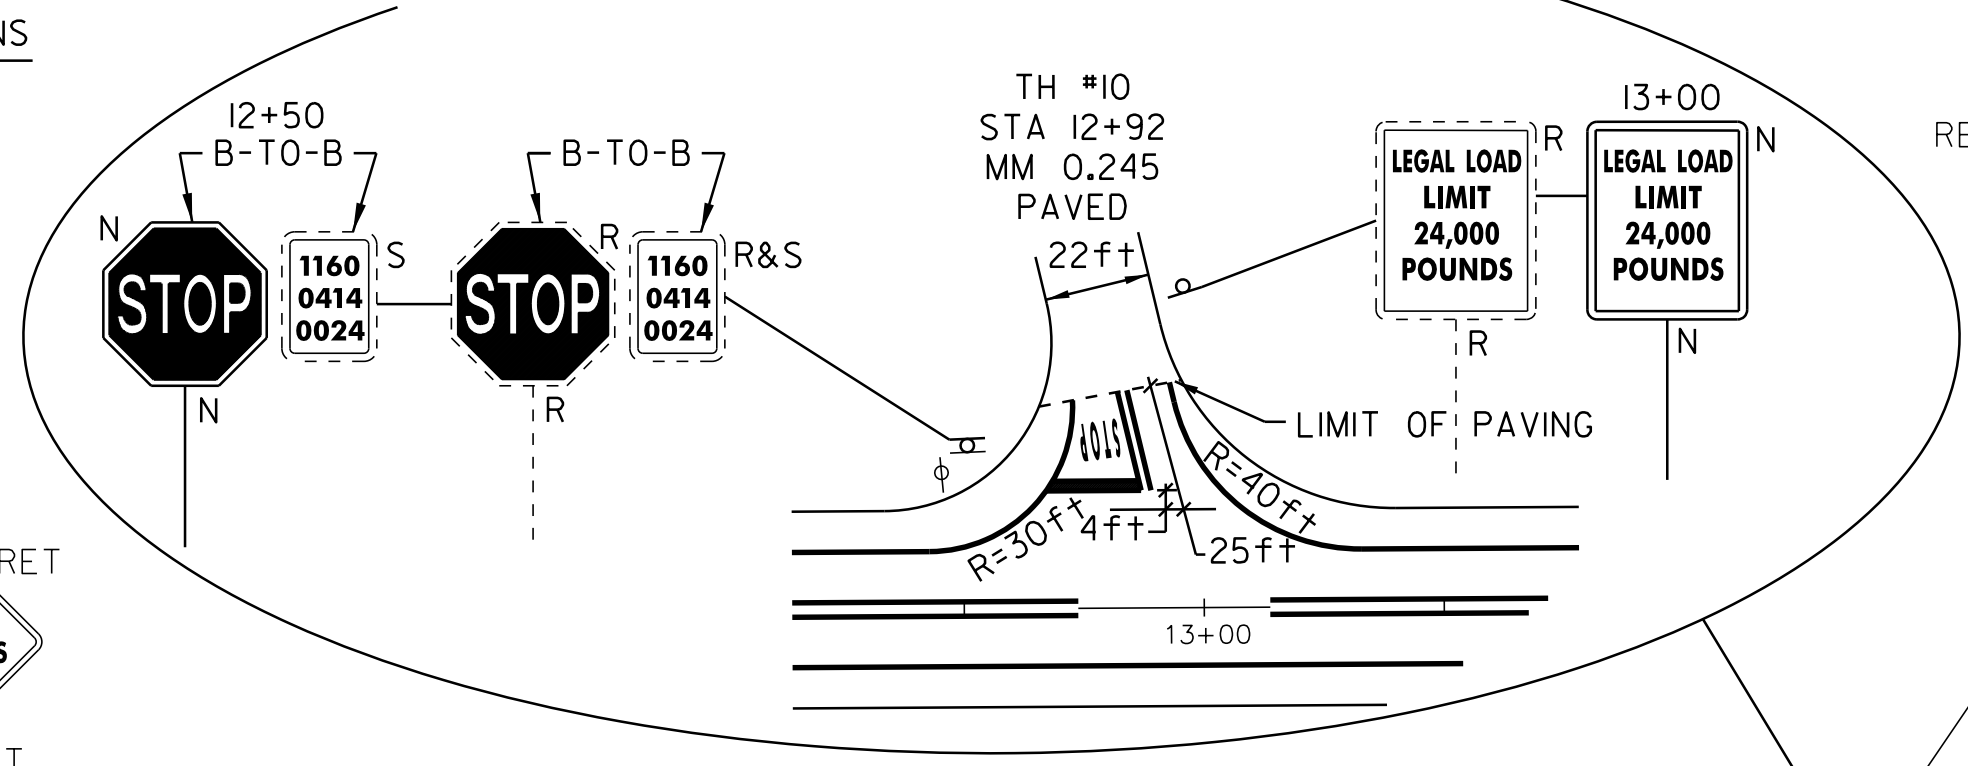

DITCHING LOCATIONS (REFER TO SHEET 9 FOR DETAILS)
STA 1+00 TO 4+00 LT

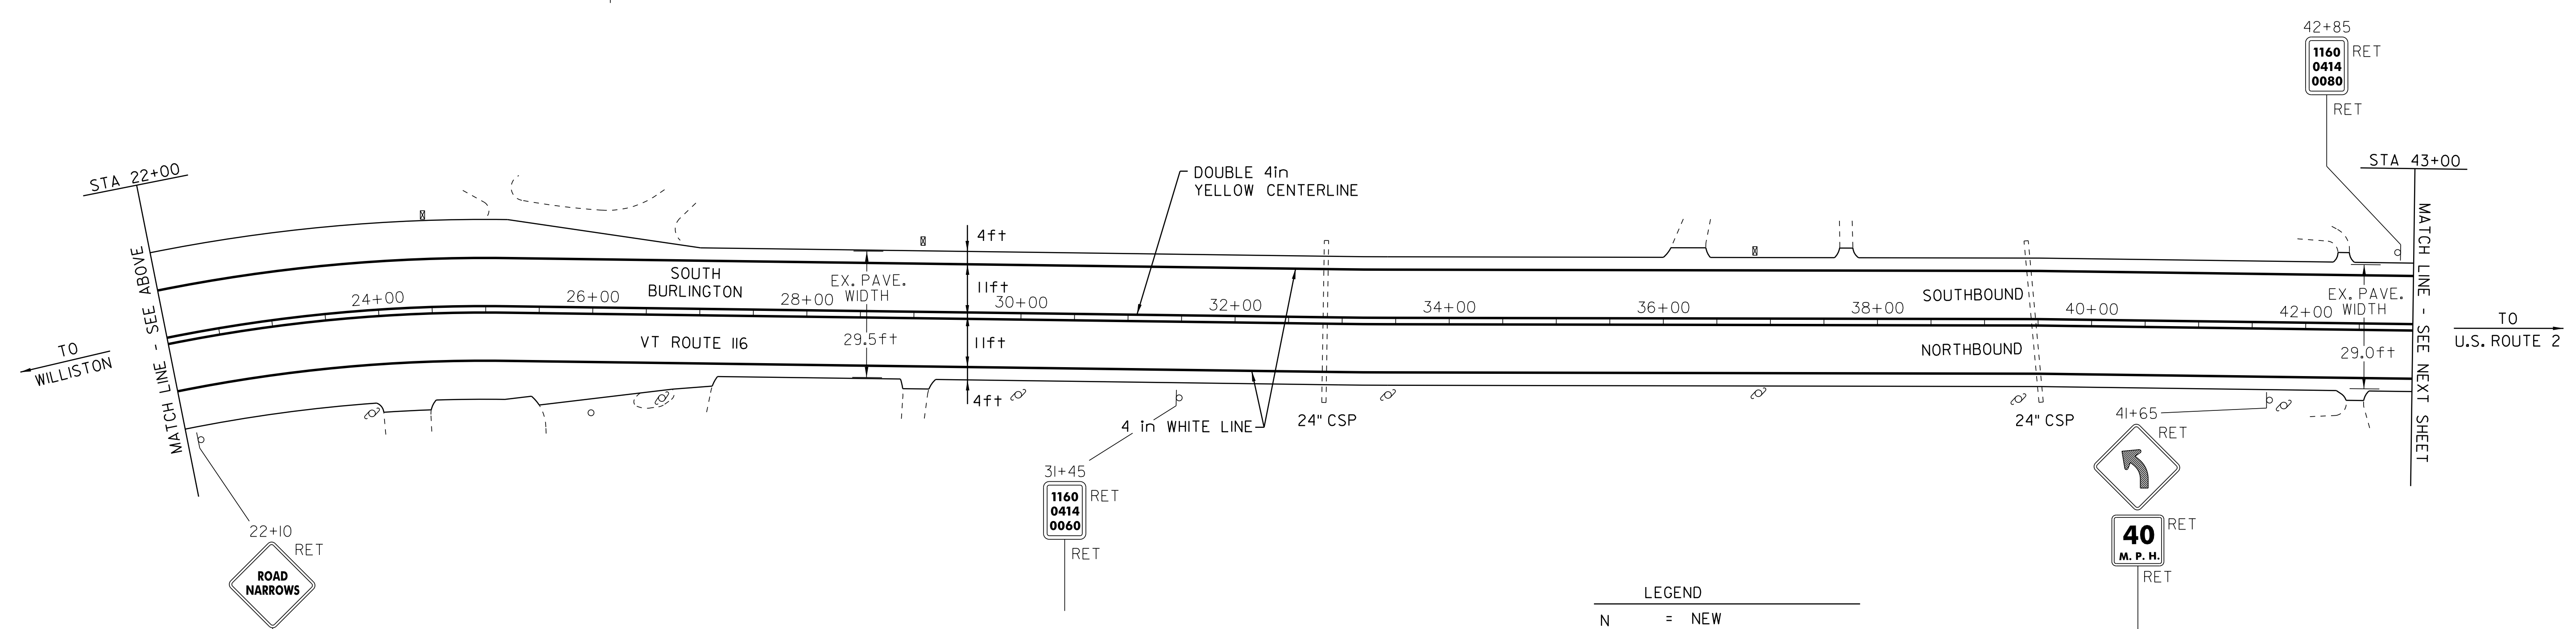

- LEGEND
- N = NEW
 - R = REMOVE
 - R&S = REMOVE & SALVAGE
 - S = SALVAGE
 - RET = RETAIN
 - B-T-O-B = BACK TO BACK
 - ⊕ ⊞ ⊠ = CATCH BASIN/DI
 - (N.W.) = NO WORK REQUIRED (TYP. FOR D.I.'S, & C.B.'S WHERE NOTED)
 - I = YIELDING MARKER POST
 - ⊕ = UTILITY POLE
 - ⊞ = DRIVE

PAVING PROJECT LAYOUT SHEET #6

DESIGNED BY	BCE/PJM	DATE	10-06
DRAWN BY	C.E.A., INC.	DATE	10-06
DESIGN FILE NO.	p05b052.dgn		
PRF FILE	p05b052a06	DATE PLOTTED	03-MAY-2012 17
PROJ. NAME	ST. GEORGE-SO. BURLINGTON		
PROJ. NO.	ST-STP 2508(1)S		
SHEET	15	OF	42 SHEETS