


THE SIGNS SHOWN ON THIS SHEET ARE ALREADY IN PLACE. THE ITEM, 641.10, TRAFFIC CONTROL, WILL BE USED TO MAINTAIN THESE DEVICES, REMOVE THEM, AND STOCKPILE THEM ON-SITE, WHEN THE CONSTRUCTION IS COMPLETE.

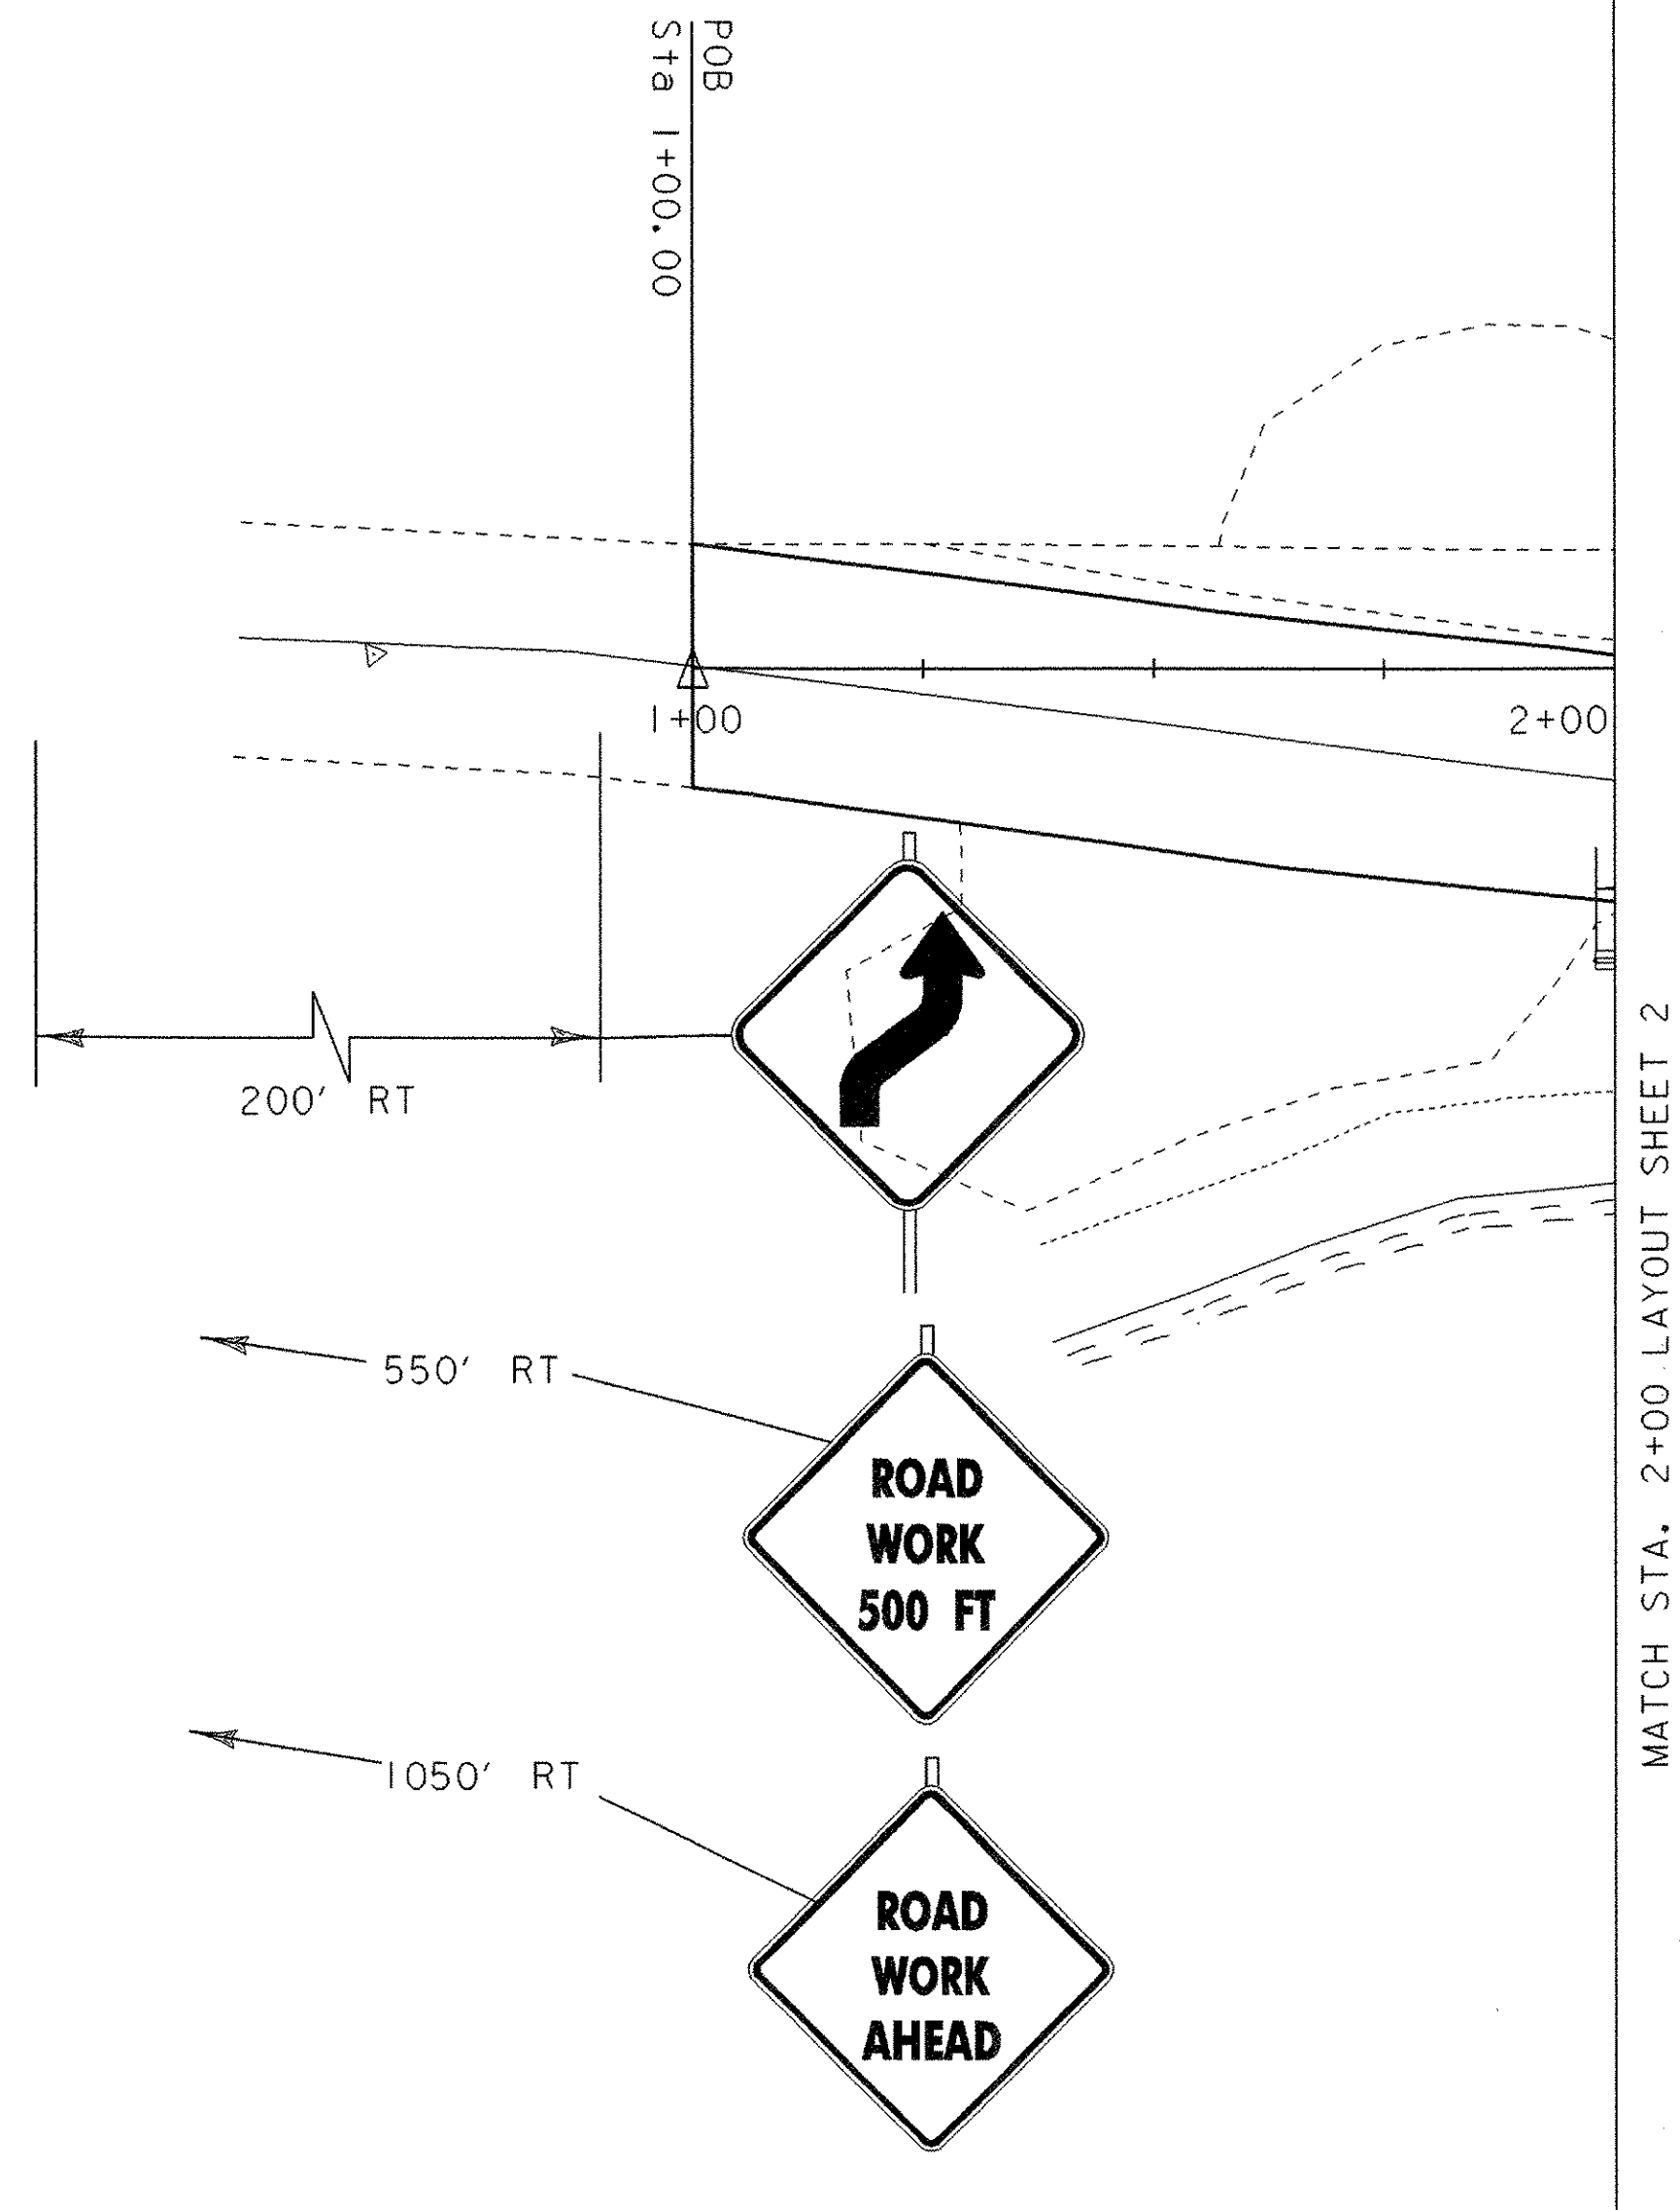

DATUM  
 VERTICAL NAVD 88  
 HORIZONTAL NAD 83 (96)

SCALE 1" = 20'-0"  
 20 0 20

**EXISTING DETOUR LAYOUT 1**

PROJECT: BRISTOL	PROJECT NO.: ER ST 021-1 (22)
DESIGN FILE NAME: 05b126\str\s05b126trfbdr.dgn	PLOT DATE: 20-MAR-2007
IPARM FILE NAME: s05b126trbl.i	CHECKED BY: M. EVANS-MONG
DESIGNED BY: DISTRICT 5	DRAWN BY: G. ROKES
SQUAD LEADER: M. EVANS-MONGEON	SHEET: 32 OF 66