

646.402 DURABLE 4 INCH WHITE LINE, THERMOPLASTIC  
 (ALL LINES WILL INCLUDE EDGE LINE BREAKS AND  
 RADIUS FOR TOWN HIGHWAYS)

ROCHESTER:  
 STA. 16+00.00 - STA. 32+00.00 LT & RT

646.412 DURABLE 4 INCH YELLOW LINE, THERMOPLASTIC  
 (ALL LINES WILL INCLUDE C/L BREAKS FOR  
 TOWN HIGHWAYS) S=SOLID, D=DASHED


ROCHESTER: LT Q RT  
 STA. 16+00.00 - STA. 32+00.00 S - S

646.602 TEMPORARY 4 INCH WHITE LINE, PAINT  
 (ALL LINES WILL INCLUDE EDGE LINE BREAKS AND  
 RADIUS FOR TOWN HIGHWAYS)

ROCHESTER:  
 STA. 16+00.00 - STA. 32+00.00 LT & RT

646.612 TEMPORARY 4 INCH YELLOW LINE, PAINT  
 (ALL LINES WILL INCLUDE C/L BREAKS FOR  
 TOWN HIGHWAYS) S=SOLID, D=DASHED

ROCHESTER: LT Q RT  
 STA. 16+00.00 - STA. 32+00.00 S - S

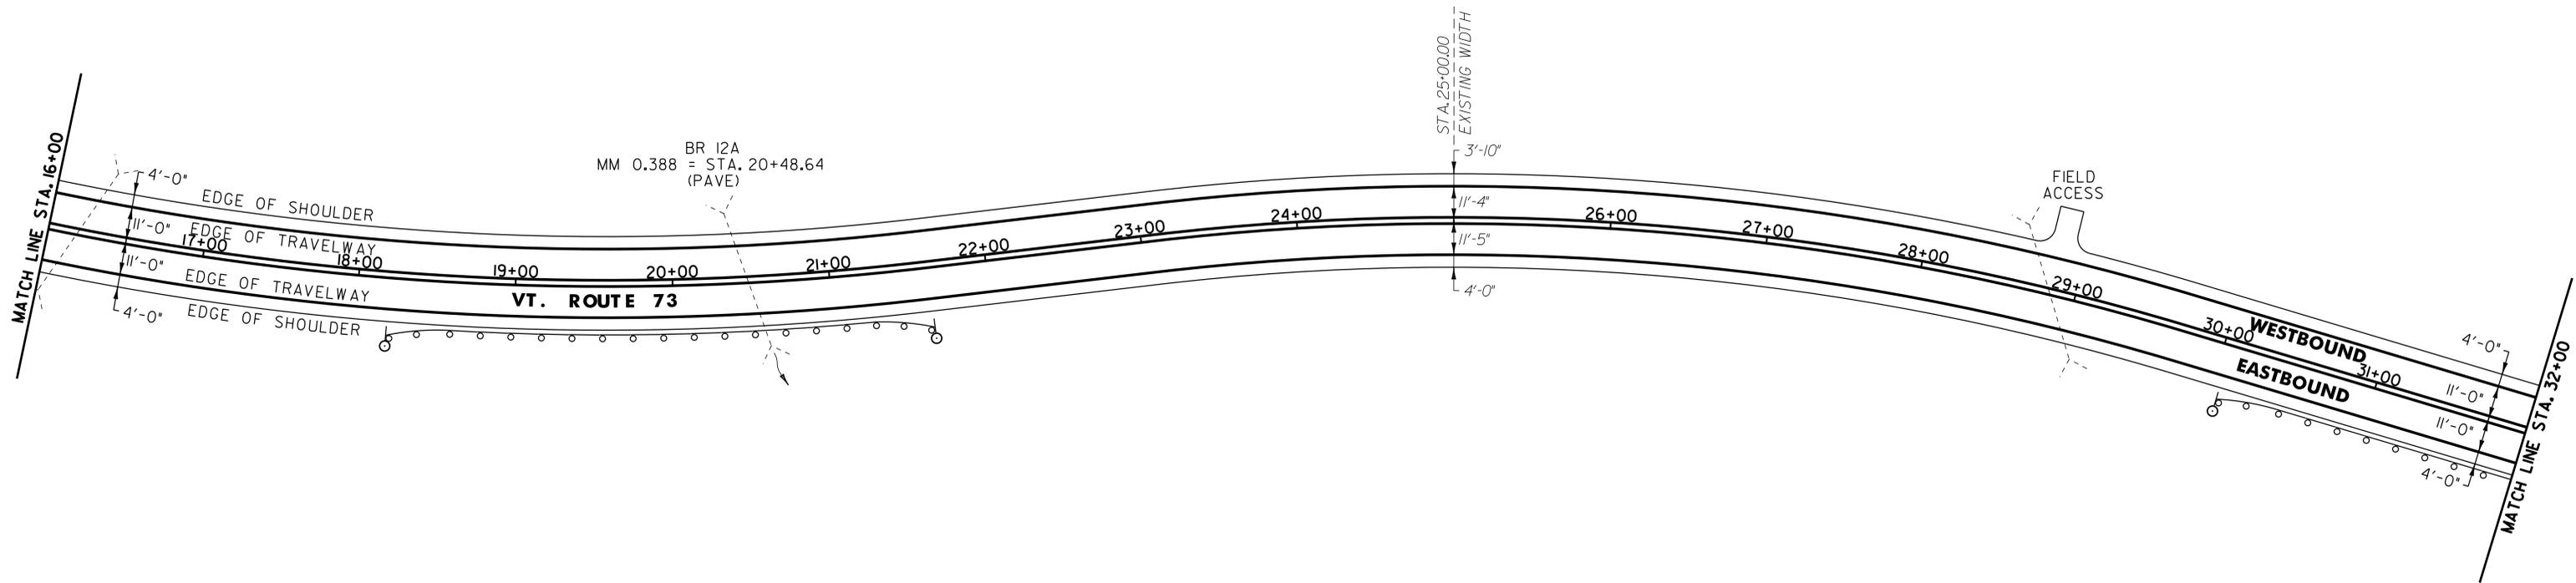

900.620 SPECIAL PROVISION (MANUFACTURED TERMINAL SECTION, FLARED/WEATHERING)

ROCHESTER:  
 STA. 18+25.0 - STA. 18+75.0 RT

621.80 REMOVAL AND DISPOSAL OF GUARDRAIL

ROCHESTER:  
 STA. 18+35.0 - STA. 21+20.0 RT (285.0 LF)  
 STA. 30+51.0 - STA. 32+00.0 RT (149.0 LF)

676.10 DELINEATOR WITH STEEL POST

♀ TYPE I WHITE  
 ROCHESTER:  
 STA. 18+25.0 RT  
 STA. 21+62.5 RT  
 STA. 30+05.0 RT

900.620 SPECIAL PROVISION (MANUFACTURED TERMINAL SECTION, FLARED/WEATHERING)

ROCHESTER:  
 STA. 18+25.0 - STA. 18+62.5 RT  
 STA. 21+25.0 - STA. 21+62.5 RT  
 STA. 30+05.0 - STA. 30+42.5 RT

900.640 SPECIAL PROVISION (STEEL BEAM GUARDRAIL, WEATHERING)

ROCHESTER:  
 STA. 18+62.5 - STA. 21+25.0 RT (262.5 LF)  
 STA. 30+42.5 - STA. 32+00.0 RT (157.5 LF)

NOT TO SCALE

**PROJECT  
 LAYOUT  
 SHEET #2**

PROJECT NAME: ROCHESTER-CHITTENDEN-ROCHESTER  
 PROJECT NUMBER: SIP\_2505(1)S

FILE NAME: p05c046.dgn  
 PROJECT LEADER: D.E.G.  
 DESIGNED BY: J.S.P.  
 IPARM FILE: p05c046i02.i  
 PLOT DATE: \$DATE\$  
 DRAWN BY: C.A.K.  
 CHECKED BY: D.E.G.  
 SHEET 14 OF 56