


646.402 DURABLE 4 INCH WHITE LINE, THERMOPLASTIC
 (ALL LINES WILL INCLUDE EDGE LINE BREAKS AND
 RADIUS FOR TOWN HIGHWAYS)
 ROCHESTER:
 STA. 48+00.00 - STA. 64+00.00 LT & RT

646.602 TEMPORARY 4 INCH WHITE LINE, PAINT
 (ALL LINES WILL INCLUDE EDGE LINE BREAKS AND
 RADIUS FOR TOWN HIGHWAYS)
 ROCHESTER:
 STA. 48+00.00 - STA. 64+00.00 LT & RT

646.412 DURABLE 4 INCH YELLOW LINE, THERMOPLASTIC
 (ALL LINES WILL INCLUDE C/L BREAKS FOR
 TOWN HIGHWAYS) S=SOLID, D=DASHED
 ROCHESTER:
 STA. 48+00.00 - STA. 64+00.00 LT Q RT
 S - S

646.612 TEMPORARY 4 INCH YELLOW LINE, PAINT
 (ALL LINES WILL INCLUDE C/L BREAKS FOR
 TOWN HIGHWAYS) S=SOLID, D=DASHED
 ROCHESTER:
 STA. 48+00.00 - STA. 64+00.00 LT Q RT
 S - S

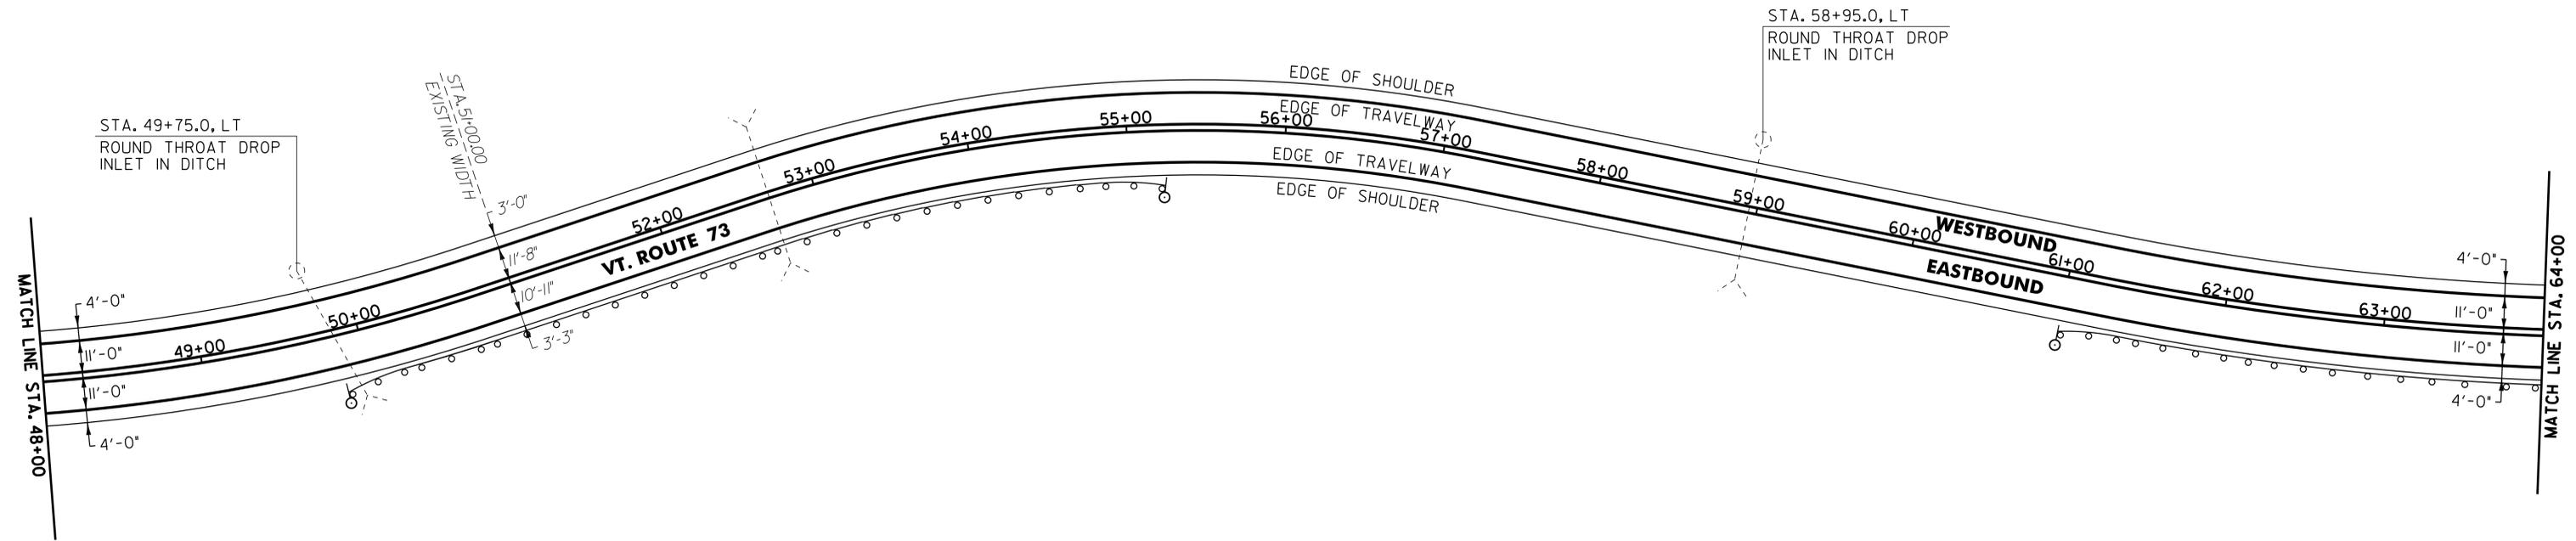

604.412 REHAB. DROP INLETS, CATCH BASINS OR MANHOLES, CLASS I
 ROCHESTER:
 STA. 49+75.0 LT
 STA. 58+95.0 LT

621.80 REMOVAL AND DISPOSAL OF GUARDRAIL
 ROCHESTER:
 STA. 49+92.0 - STA. 55+13.0 RT (521.0 LF)
 STA. 63+75.0 - STA. 64+00.0 RT (25.0 LF)

676.10 DELINEATOR WITH STEEL POST
 ♀ TYPE I WHITE
 ROCHESTER:
 STA. 49+85.0 RT
 STA. 55+22.5 RT
 STA. 61+00.0 RT

900.620 SPECIAL PROVISION (MANUFACTURED TERMINAL SECTION, FLARED/WEATHERING)
 ROCHESTER:
 STA. 49+85.0 - STA. 50+22.5 RT
 STA. 54+85.0 - STA. 55+22.5 RT
 STA. 61+00.0 - STA. 61+37.5 RT

900.640 SPECIAL PROVISION (STEEL BEAM GUARDRAIL, WEATHERING W/8 FEET POSTS)
 ROCHESTER:
 STA. 50+22.5 - STA. 54+85.0 RT (462.5 LF)
 STA. 61+37.5 - STA. 64+00.0 RT (262.5 LF)

NOT TO SCALE

**PROJECT
 LAYOUT
 SHEET #4**

PROJECT NAME: ROCHESTER-CHITTENDEN-ROCHESTER
 PROJECT NUMBER: SIP_2505(1)S

FILE NAME: p05c046.dgn
 PROJECT LEADER: D.E.G.
 DESIGNED BY: J.S.P.
 IPARM FILE: p05c046i04.i

PLOT DATE: \$DATE\$
 DRAWN BY: C.A.K.
 CHECKED BY: D.E.G.
 SHEET 16 OF 56