

646.402 DURABLE 4 INCH WHITE LINE, THERMOPLASTIC
 (ALL LINES WILL INCLUDE EDGE LINE BREAKS AND
 RADIUS FOR TOWN HIGHWAYS)

ROCHESTER:
 STA. 64+00.00 - STA. 80+00.00 LT & RT

646.412 DURABLE 4 INCH YELLOW LINE, THERMOPLASTIC
 (ALL LINES WILL INCLUDE C/L BREAKS FOR
 TOWN HIGHWAYS) S=SOLID, D=DASHED


ROCHESTER: LT CL RT
 STA. 64+00.00 - STA. 80+00.00 S - S

646.602 TEMPORARY 4 INCH WHITE LINE, PAINT
 (ALL LINES WILL INCLUDE EDGE LINE BREAKS AND
 RADIUS FOR TOWN HIGHWAYS)

ROCHESTER:
 STA. 64+00.00 - STA. 80+00.00 LT & RT

646.612 TEMPORARY 4 INCH YELLOW LINE, PAINT
 (ALL LINES WILL INCLUDE C/L BREAKS FOR
 TOWN HIGHWAYS) S=SOLID, D=DASHED

ROCHESTER: LT CL RT
 STA. 64+00.00 - STA. 80+00.00 S - S

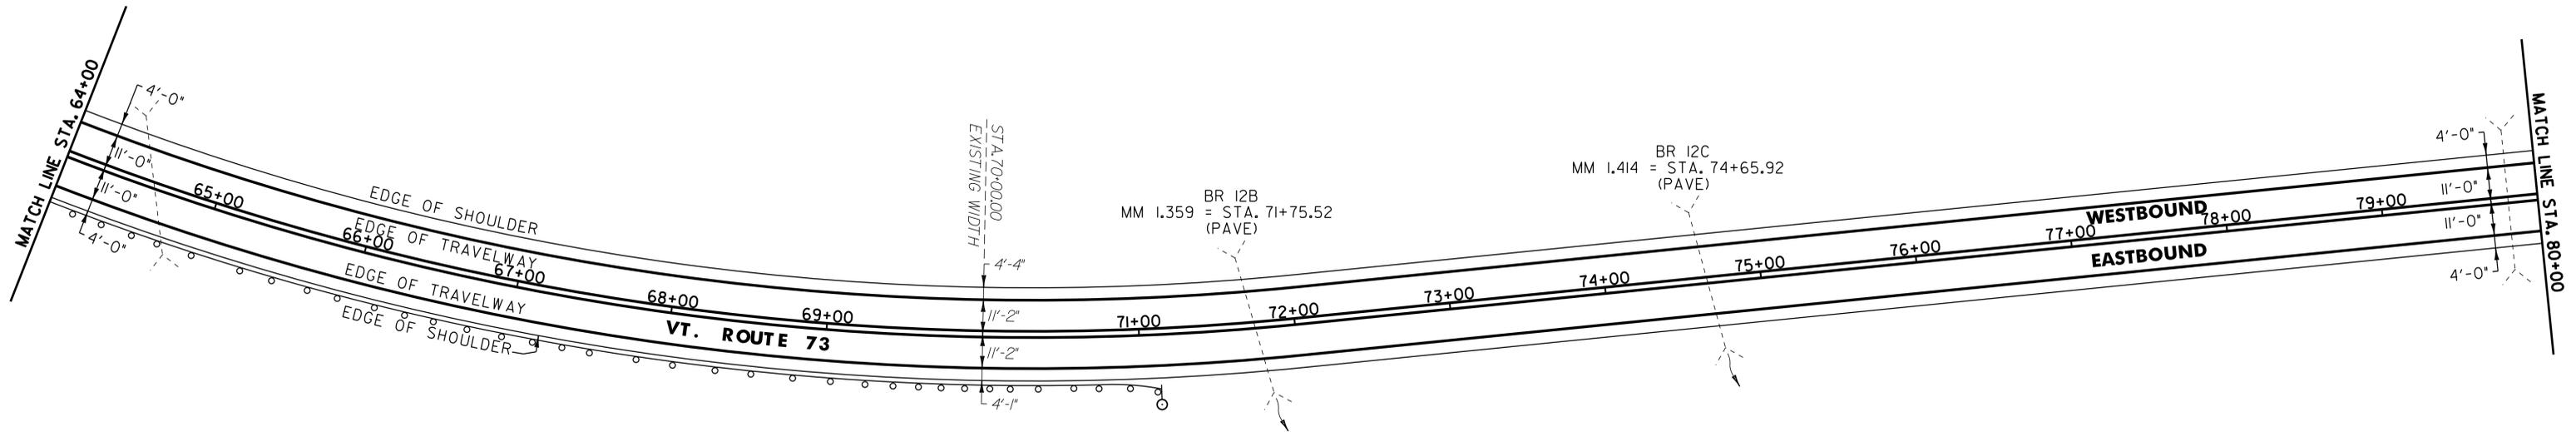

621.80 REMOVAL AND DISPOSAL OF GUARDRAIL

ROCHESTER:
 STA. 64+00.0 - STA. 68+46.0 RT (446.0 LF)

676.10 DELINEATOR WITH STEEL POST

TYPE I WHITE

ROCHESTER:
 STA. 71+12.5 RT

900.620 SPECIAL PROVISION (MANUFACTURED TERMINAL SECTION, FLARED/WEATHERING)

ROCHESTER:
 STA. 70+75.0 - STA. 71+12.5 RT

900.640 SPECIAL PROVISION (STEEL BEAM GUARDRAIL, WEATHERING W/8 FEET POSTS)

ROCHESTER:
 STA. 64+00.0 - STA. 70+75.0 RT (675.0 LF)

NOT TO SCALE

**PROJECT
 LAYOUT
 SHEET #5**

PROJECT NAME: ROCHESTER-CHILIENDEN-ROCHESTER

PROJECT NUMBER: SIP_2505(1)S

FILE NAME: p05c046.dgn

PROJECT LEADER: D.E.G.

DESIGNED BY: J.S.P.

IPARM FILE: p05c046i05.i

PLOT DATE: \$DATE\$

DRAWN BY: C.A.K.

CHECKED BY: D.E.G.

SHEET 17 OF 56