

646.402 DURABLE 4 INCH WHITE LINE, THERMOPLASTIC
 (ALL LINES WILL INCLUDE EDGE LINE BREAKS AND
 RADIUS FOR TOWN HIGHWAYS)

ROCHESTER:
 STA. 96+00.00 - STA. 112+00.00 LT & RT

646.412 DURABLE 4 INCH YELLOW LINE, THERMOPLASTIC
 (ALL LINES WILL INCLUDE C/L BREAKS FOR
 TOWN HIGHWAYS) S=SOLID, D=DASHED


ROCHESTER:	LT	CL	RT
STA. 96+00.00 - STA. 101+35.00	S	-	D
STA. 101+35.00 - STA. 104+55.00	-	D	-
STA. 104+55.00 - STA. 111+95.00	D	-	S
STA. 111+95.00 - STA. 112+00.00	S	-	S

646.602 TEMPORARY 4 INCH WHITE LINE, PAINT
 (ALL LINES WILL INCLUDE EDGE LINE BREAKS AND
 RADIUS FOR TOWN HIGHWAYS)

ROCHESTER:
 STA. 96+00.00 - STA. 112+00.00 LT & RT

646.612 TEMPORARY 4 INCH YELLOW LINE, PAINT
 (ALL LINES WILL INCLUDE C/L BREAKS FOR
 TOWN HIGHWAYS) S=SOLID, D=DASHED

ROCHESTER:	LT	CL	RT
STA. 96+00.00 - STA. 101+35.00	S	-	D
STA. 101+35.00 - STA. 104+55.00	-	D	-
STA. 104+55.00 - STA. 111+95.00	D	-	S
STA. 111+95.00 - STA. 112+00.00	S	-	S

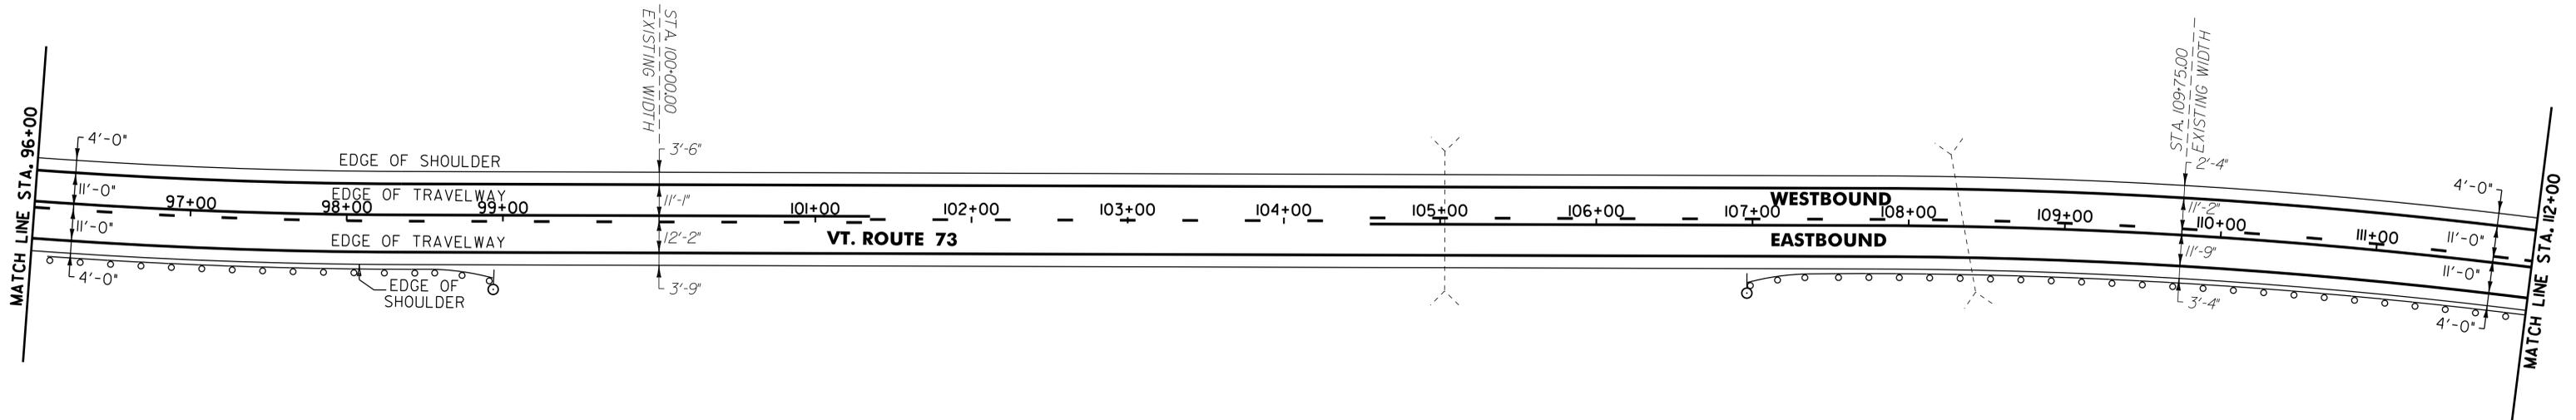

621.80 REMOVAL AND DISPOSAL OF GUARDRAIL
 ROCHESTER:
 STA. 96+00.0 - STA. 97+58.0 RT (158.0 LF)
 STA. 109+74.0 - STA. 112+00.0 RT (226.0 LF)

676.10 DELINEATOR WITH STEEL POST
 ♀ TYPE 1 WHITE

ROCHESTER:
 STA. 98+97.5 RT
 STA. 106+96.5 RT

900.620 SPECIAL PROVISION (MANUFACTURED TERMINAL SECTION, FLARED/WEATHERING)

ROCHESTER:
 STA. 98+60.0 - STA. 98+97.5 RT
 STA. 106+96.5 - STA. 107+34.0 RT

900.640 SPECIAL PROVISION (STEEL BEAM GUARDRAIL, WEATHERING)

ROCHESTER:
 STA. 107+34.0 - STA. 112+00.0 RT (466.0 LF)

900.640 SPECIAL PROVISION (STEEL BEAM GUARDRAIL, WEATHERING W/8 FEET POSTS)

ROCHESTER:
 STA. 96+00.0 - STA. 98+60.0 RT (260.0 LF)

NOT TO SCALE

**PROJECT
 LAYOUT
 SHEET #7**

PROJECT NAME: ROCHESTER-CHILIENDEN-ROCHESTER
 PROJECT NUMBER: SIP_2505(1)S

FILE NAME: p05c046.dgn
 PROJECT LEADER: D.E.G.
 DESIGNED BY: J.S.P.
 IPARM FILE: p05c046i07.i

PLOT DATE: \$DATE\$
 DRAWN BY: C.A.K.
 CHECKED BY: D.E.G.
 SHEET 19 OF 56