

646.402 DURABLE 4 INCH WHITE LINE, THERMOPLASTIC
 (ALL LINES WILL INCLUDE EDGE LINE BREAKS AND
 RADIUS FOR TOWN HIGHWAYS)

ROCHESTER:
 STA. 144+00.00 - STA. 160+00.00 LT & RT

646.412 DURABLE 4 INCH YELLOW LINE, THERMOPLASTIC
 (ALL LINES WILL INCLUDE C/L BREAKS FOR
 TOWN HIGHWAYS) S=SOLID, D=DASHED


ROCHESTER: LT Q RT
 STA. 144+00.00 - STA. 160+00.00 S - S

646.602 TEMPORARY 4 INCH WHITE LINE, PAINT
 (ALL LINES WILL INCLUDE EDGE LINE BREAKS AND
 RADIUS FOR TOWN HIGHWAYS)

ROCHESTER:
 STA. 144+00.00 - STA. 160+00.00 LT & RT

646.612 TEMPORARY 4 INCH YELLOW LINE, PAINT
 (ALL LINES WILL INCLUDE C/L BREAKS FOR
 TOWN HIGHWAYS) S=SOLID, D=DASHED

ROCHESTER: LT Q RT
 STA. 144+00.00 - STA. 160+00.00 S - S

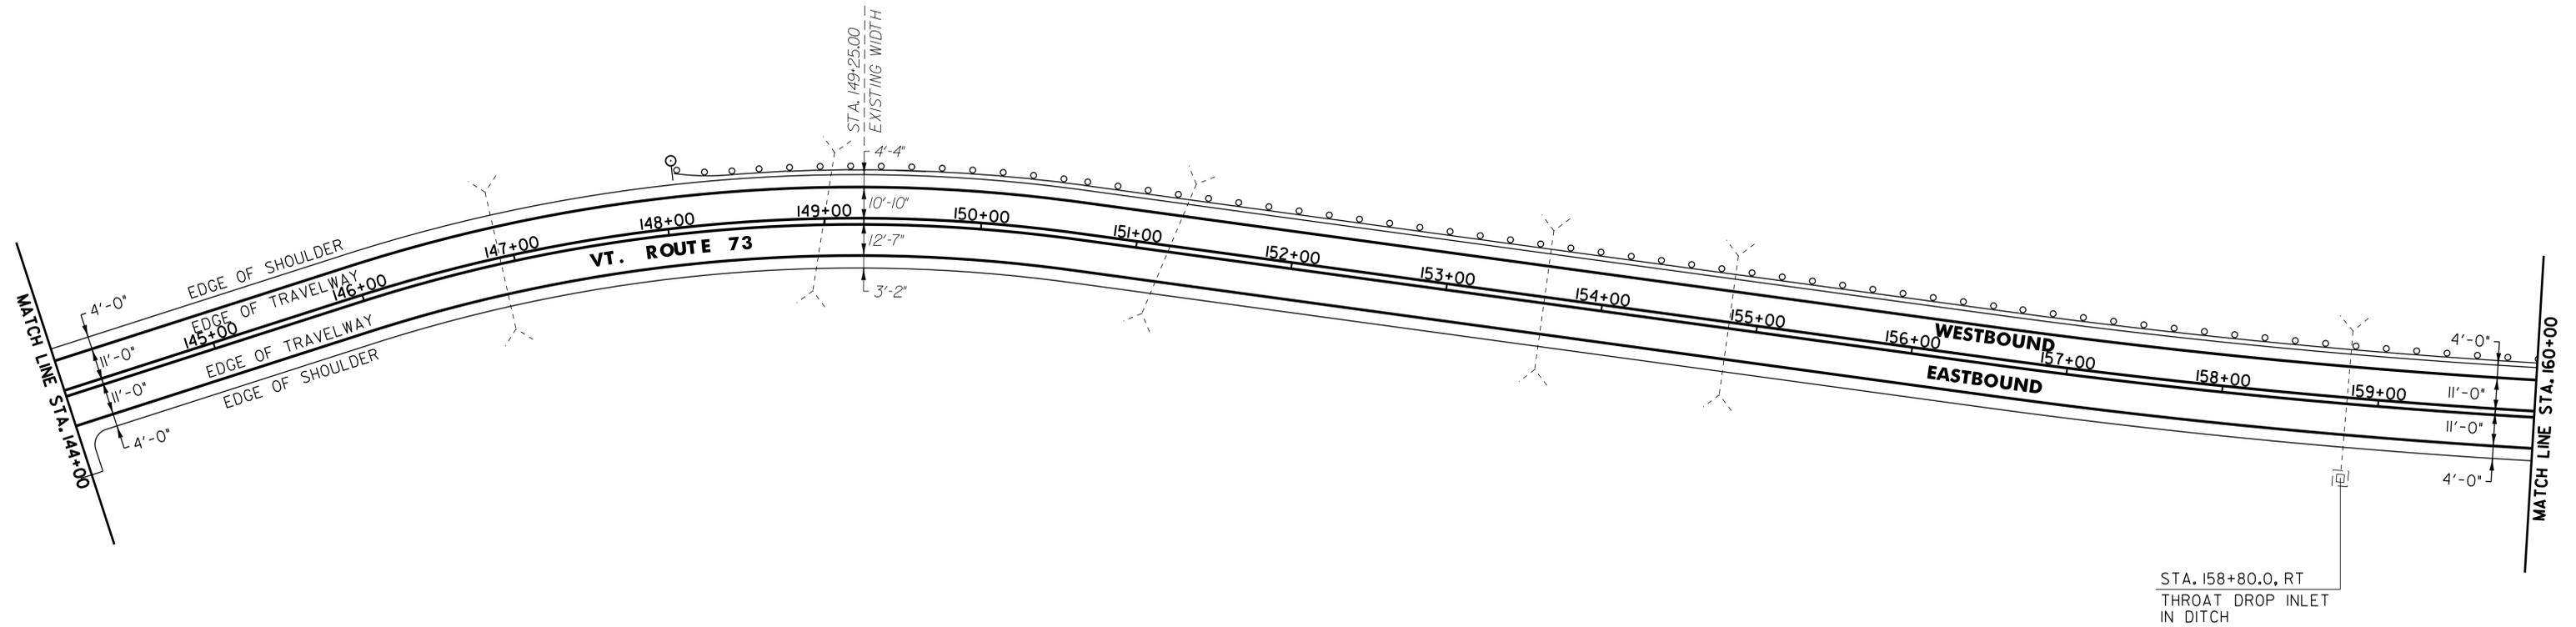

604.412 REHAB. DROP INLETS, CATCH BASINS OR MANHOLES, CLASS I

ROCHESTER:
 STA. 158+80.0 RT

621.80 REMOVAL AND DISPOSAL OF GUARDRAIL

ROCHESTER:
 STA. 149+07.0 - STA. 160+00.0 LT (1093.0 LF)

676.10 DELINEATOR WITH STEEL POST

TYPE I WHITE

ROCHESTER:
 STA. 148+07.5 LT

900.620 SPECIAL PROVISION (MANUFACTURED TERMINAL SECTION, FLARED/WEATHERING)

ROCHESTER:
 STA. 148+07.5 - STA. 148+45.0 LT

900.640 SPECIAL PROVISION (STEEL BEAM GUARDRAIL, WEATHERING)

ROCHESTER:
 STA. 148+45.0 - STA. 160+00.0 LT (1155.0 LF)

NOT TO SCALE

**PROJECT
 LAYOUT
 SHEET #10**

PROJECT NAME: ROCHESTER-CHITTENDEN-ROCHESTER
 PROJECT NUMBER: SIP_2505(1)S

FILE NAME: p05c046.dgn
 PROJECT LEADER: D.E.G.
 DESIGNED BY: J.S.P.
 IPARM FILE: p05c046110.i

PLOT DATE: \$DATE\$
 DRAWN BY: C.A.K.
 CHECKED BY: D.E.G.
 SHEET 22 OF 56