

646.402 DURABLE 4 INCH WHITE LINE, THERMOPLASTIC
 (ALL LINES WILL INCLUDE EDGE LINE BREAKS AND
 RADIUS FOR TOWN HIGHWAYS)

ROCHESTER:
 STA. 224+00.00 - STA. 240+00.00 LT & RT

646.412 DURABLE 4 INCH YELLOW LINE, THERMOPLASTIC
 (ALL LINES WILL INCLUDE C/L BREAKS FOR
 TOWN HIGHWAYS) S=SOLID, D=DASHED


ROCHESTER:
 STA. 224+00.00 - STA. 240+00.00 LT QL RT
 S - S

646.602 TEMPORARY 4 INCH WHITE LINE, PAINT
 (ALL LINES WILL INCLUDE EDGE LINE BREAKS AND
 RADIUS FOR TOWN HIGHWAYS)

ROCHESTER:
 STA. 224+00.00 - STA. 240+00.00 LT & RT

646.612 TEMPORARY 4 INCH YELLOW LINE, PAINT
 (ALL LINES WILL INCLUDE C/L BREAKS FOR
 TOWN HIGHWAYS) S=SOLID, D=DASHED

ROCHESTER:
 STA. 224+00.00 - STA. 240+00.00 LT QL RT
 S - S

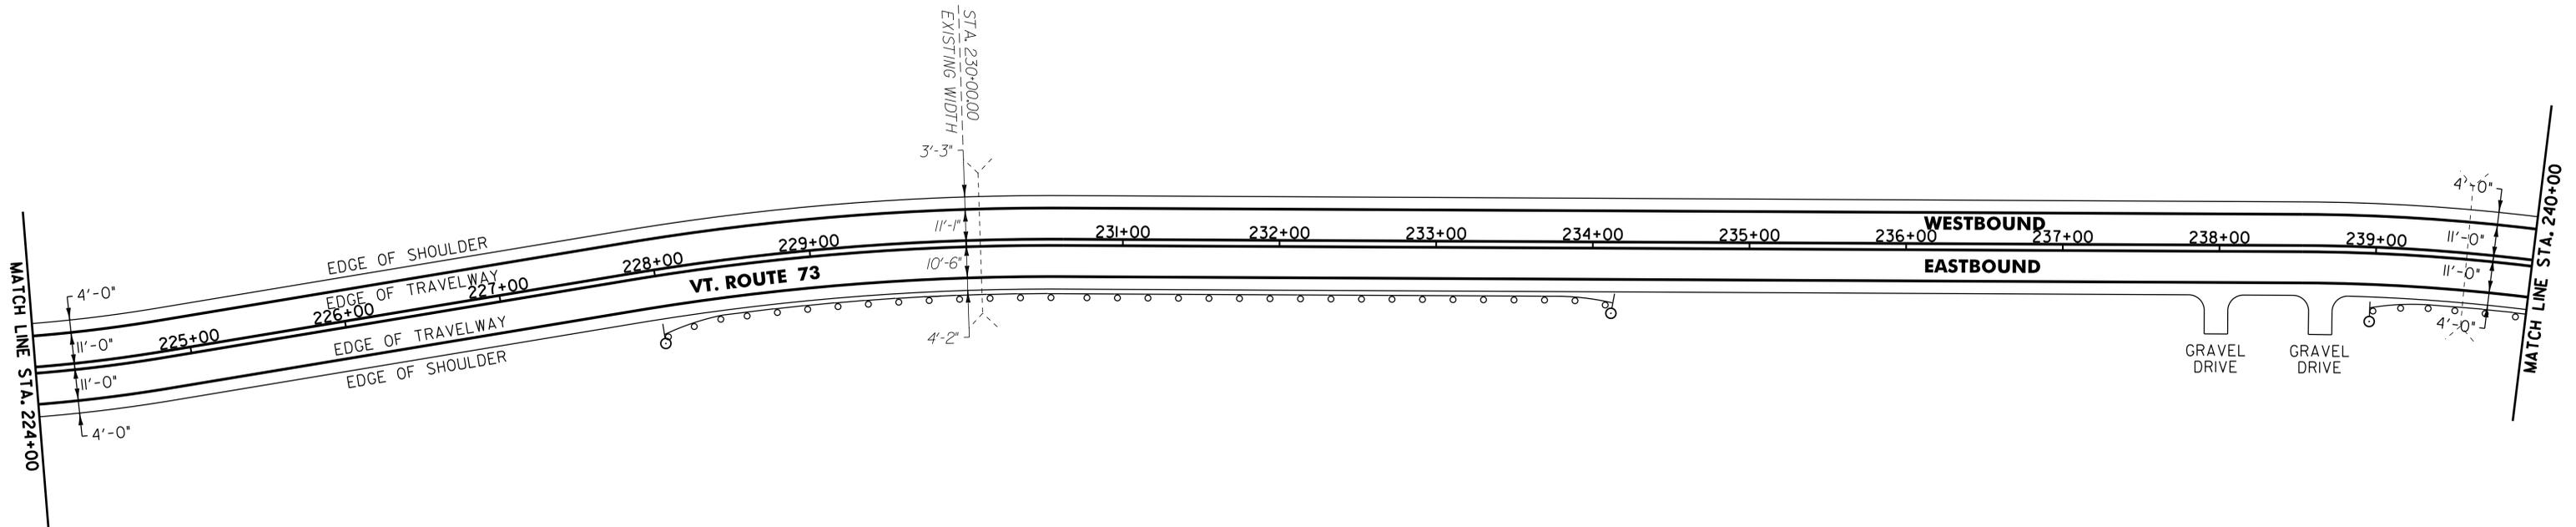

621.80 REMOVAL AND DISPOSAL OF GUARDRAIL
 ROCHESTER:
 STA. 229+32.0 - STA. 234+00.0 RT (468.0 LF)
 STA. 239+31.0 - STA. 240+00.0 RT (69.0 LF)

676.10 DELINEATOR WITH STEEL POST
 ○ TYPE 1 WHITE
 ROCHESTER:
 STA. 228+00.0 RT
 STA. 234+12.5 RT
 STA. 238+97.5 RT

900.620 SPECIAL PROVISION (MANUFACTURED TERMINAL SECTION, FLARED/WEATHERING)
 ROCHESTER:
 STA. 228+00.0 - STA. 228+37.5 RT
 STA. 233+75.0 - STA. 234+12.5 RT
 STA. 238+97.5 - STA. 239+35.0 RT

900.640 SPECIAL PROVISION (STEEL BEAM GUARDRAIL, WEATHERING)
 ROCHESTER:
 STA. 228+37.5 - STA. 233+75.0 RT (537.5 LF)
 STA. 239+35.0 - STA. 240+00.0 RT (65.0 LF)

NOT TO SCALE

**PROJECT
 LAYOUT
 SHEET #15**

PROJECT NAME: ROCHESTER-CHITTENDEN-ROCHESTER
 PROJECT NUMBER: SIP_2505(1)S

FILE NAME: p05c046.dgn
 PROJECT LEADER: D.E.G.
 DESIGNED BY: J.S.P.
 IPARM FILE: p05c046115.i_

PLOT DATE: \$DATE\$
 DRAWN BY: C.A.K.
 CHECKED BY: D.E.G.
 SHEET 27 OF 56